



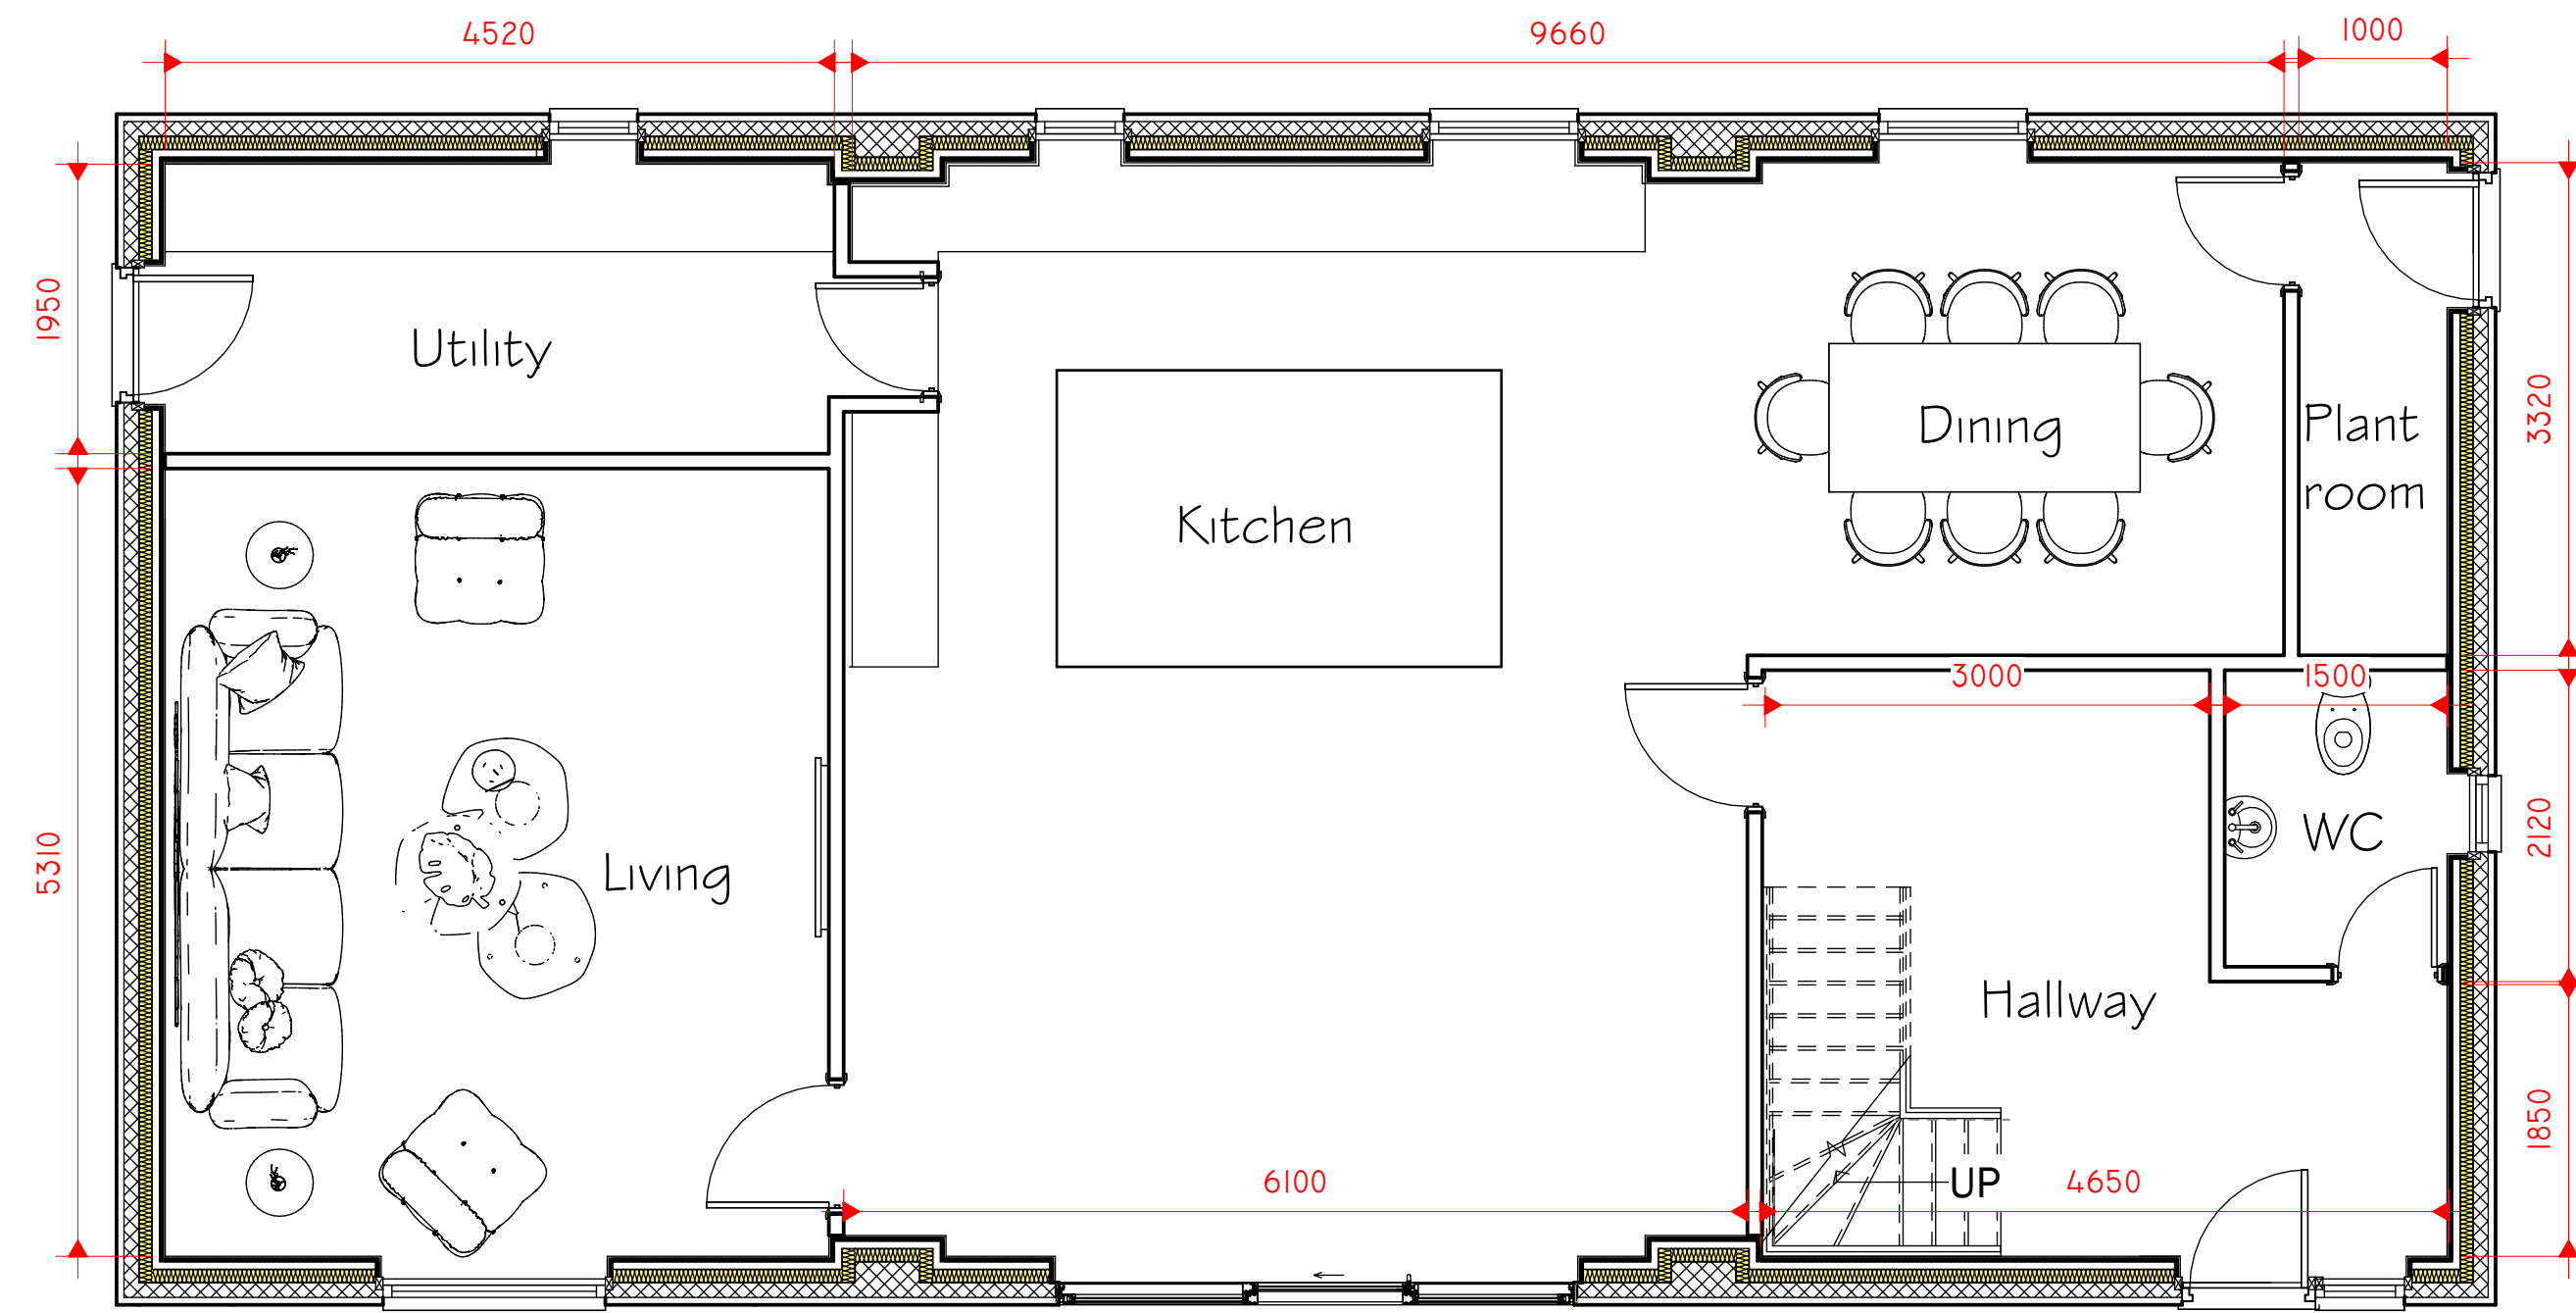

1 0 PROPOSED GROUND FLOOR
1 : 50

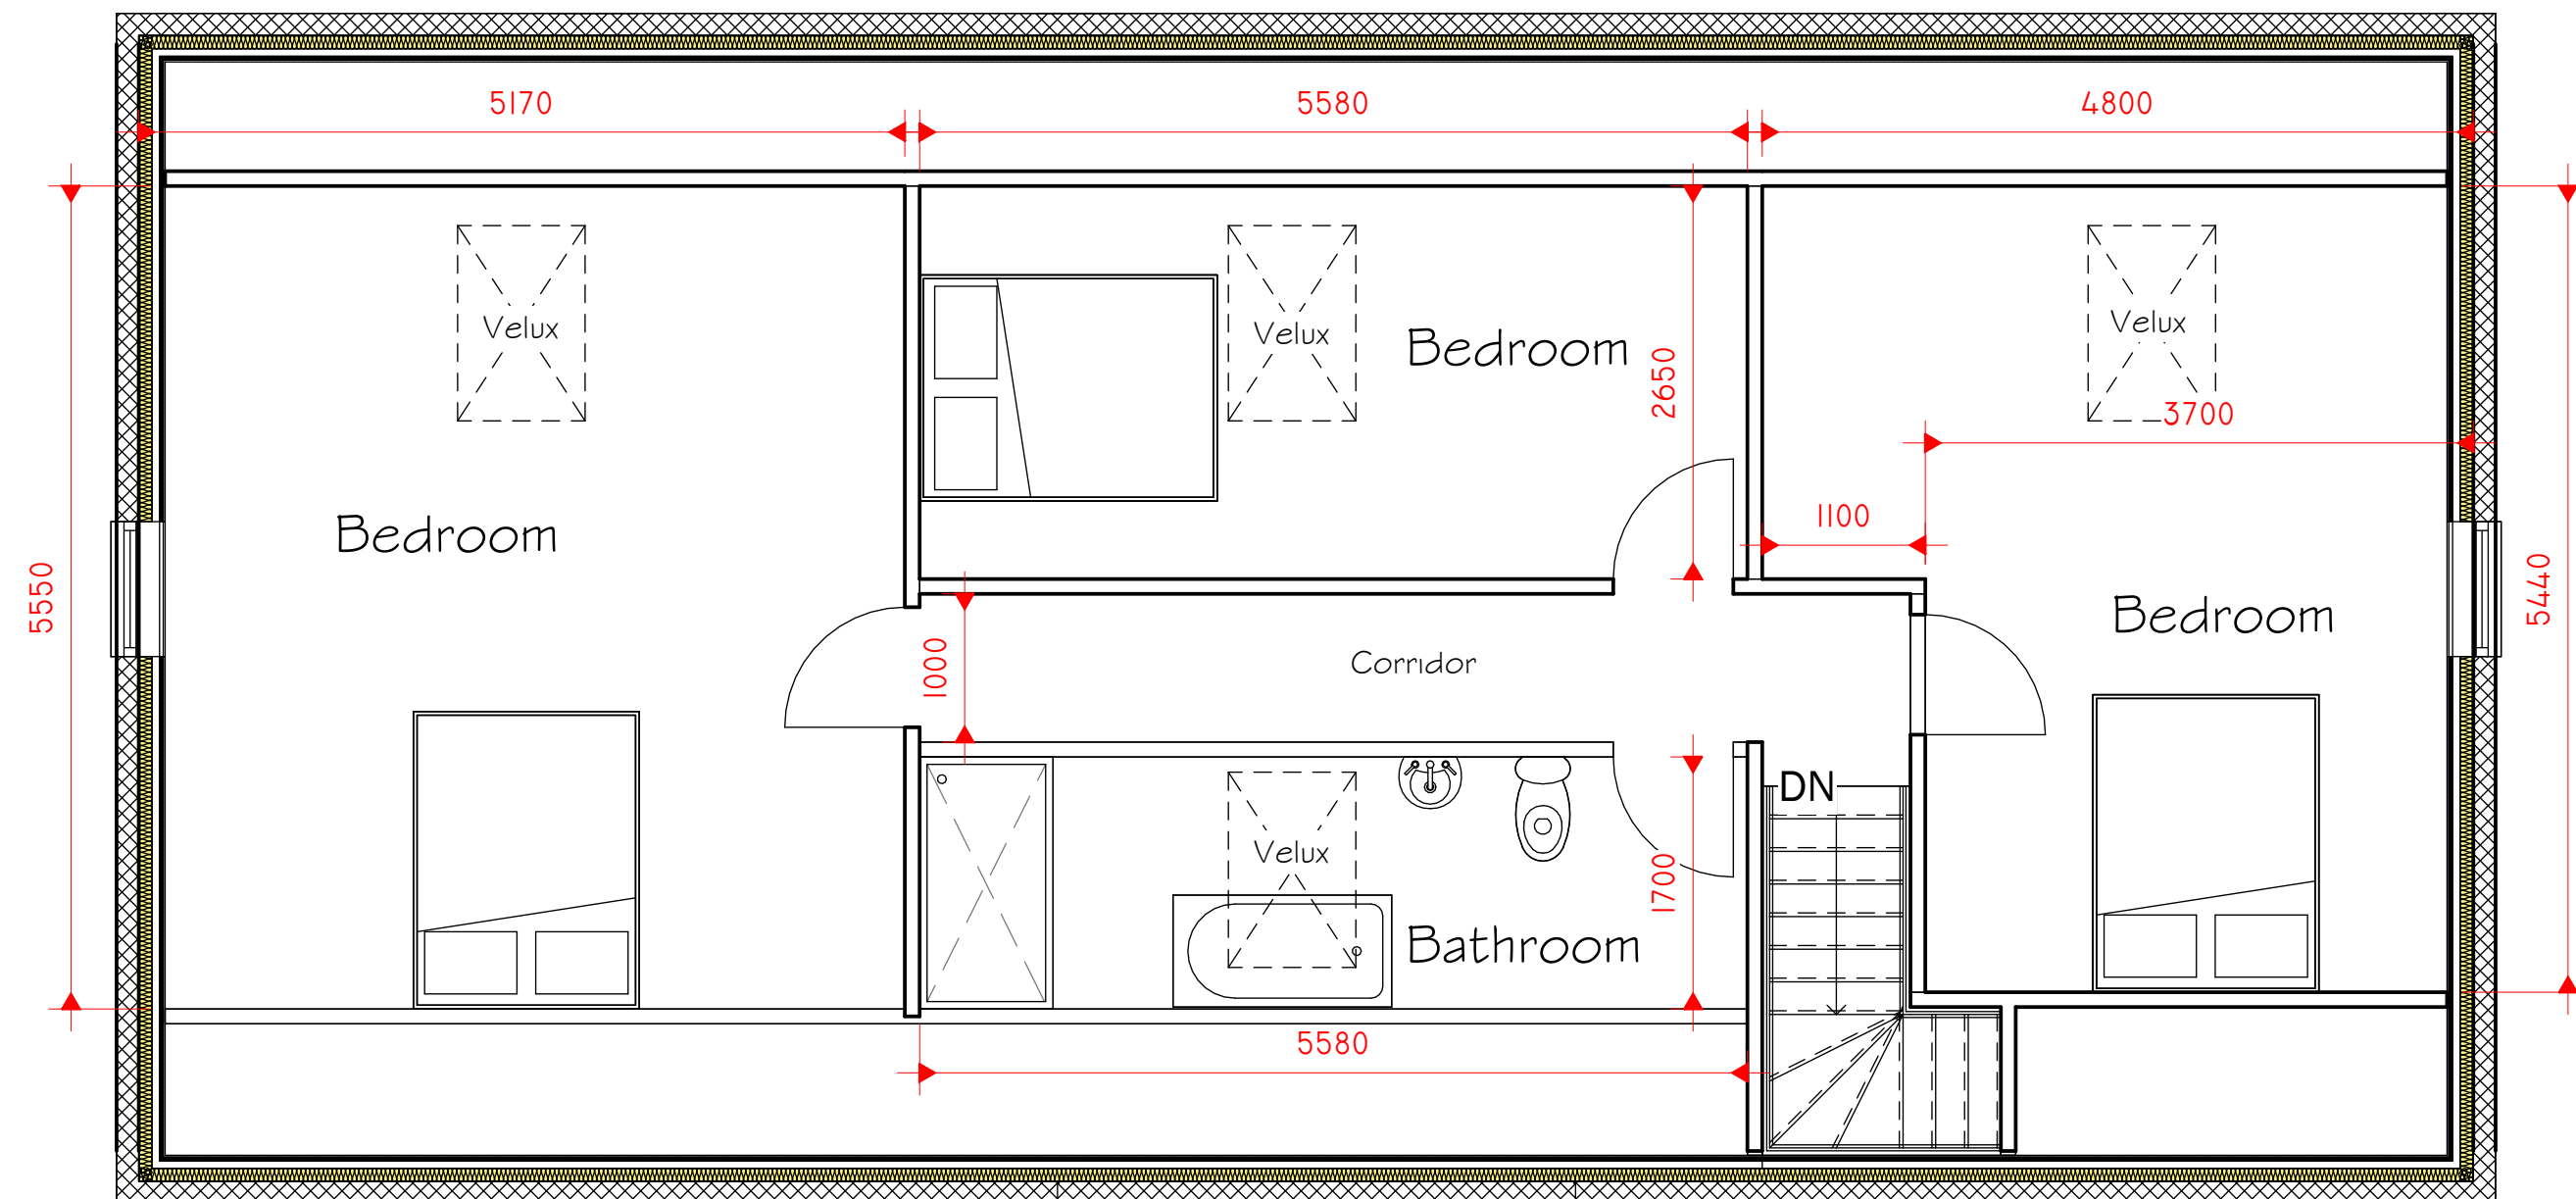

2 1 PROPOSED FIRST FLOOR
1 : 50

Peter Hitchen
Architects

Marathon House
The Sidings Business Park
Whalley, BB7 9SE

01254 823 885

www.peterhitchenarchitects.co.uk

NOTES:

FOR THE CHANGE OF
USE APPLICATION ONLY

No.	Description	Date

CLIENT: Simon Livesey
Rowan Cottage
Old Clitheroe Road
Hurst Green

PROJECT: Internal alterations

SHEET: PROPOSED FLOOR PLANS

Project number PHA/1147

Date 29/05/2026

Drawn by OSJ

Checked by PH

A2.2

Scale 1 : 50

Sheet size A1