




**IMPORTANT**

- > c This drawing is copyright and remains the property of this practice
- > All dimensions to be checked on site
- > Positions of existing services to be confirmed prior to proceeding


**REVISION STATUS**

- S Information issued for feasibility or scheme design.
- T Information issued for tender purposes only.
- C Information issued for Construction.
- NB: Only those drawings containing a C revision to be used for construction.


**NOTES**

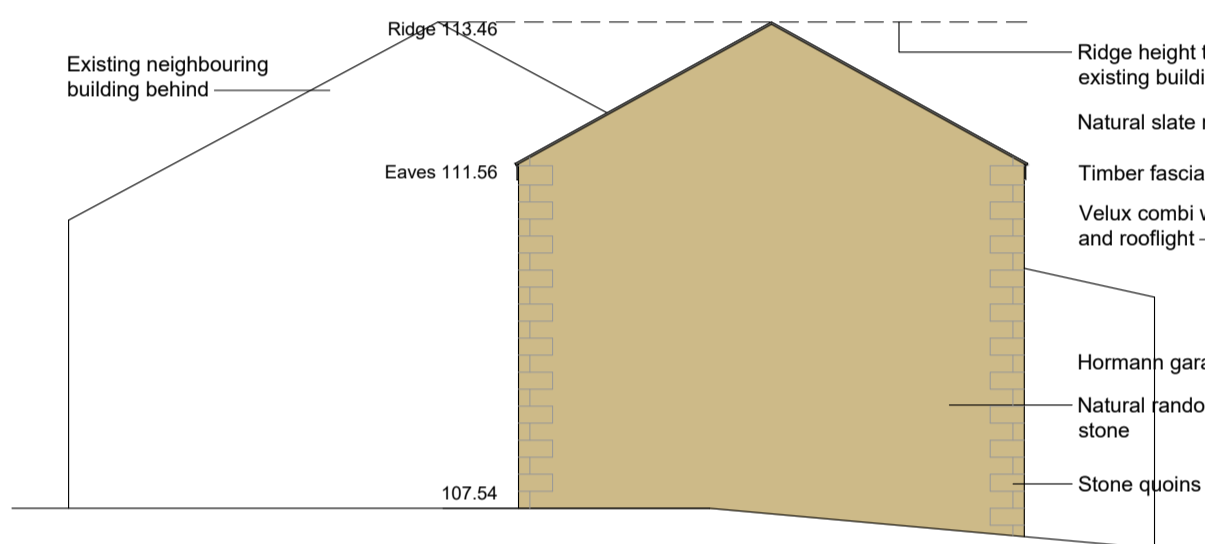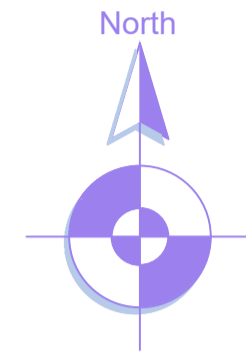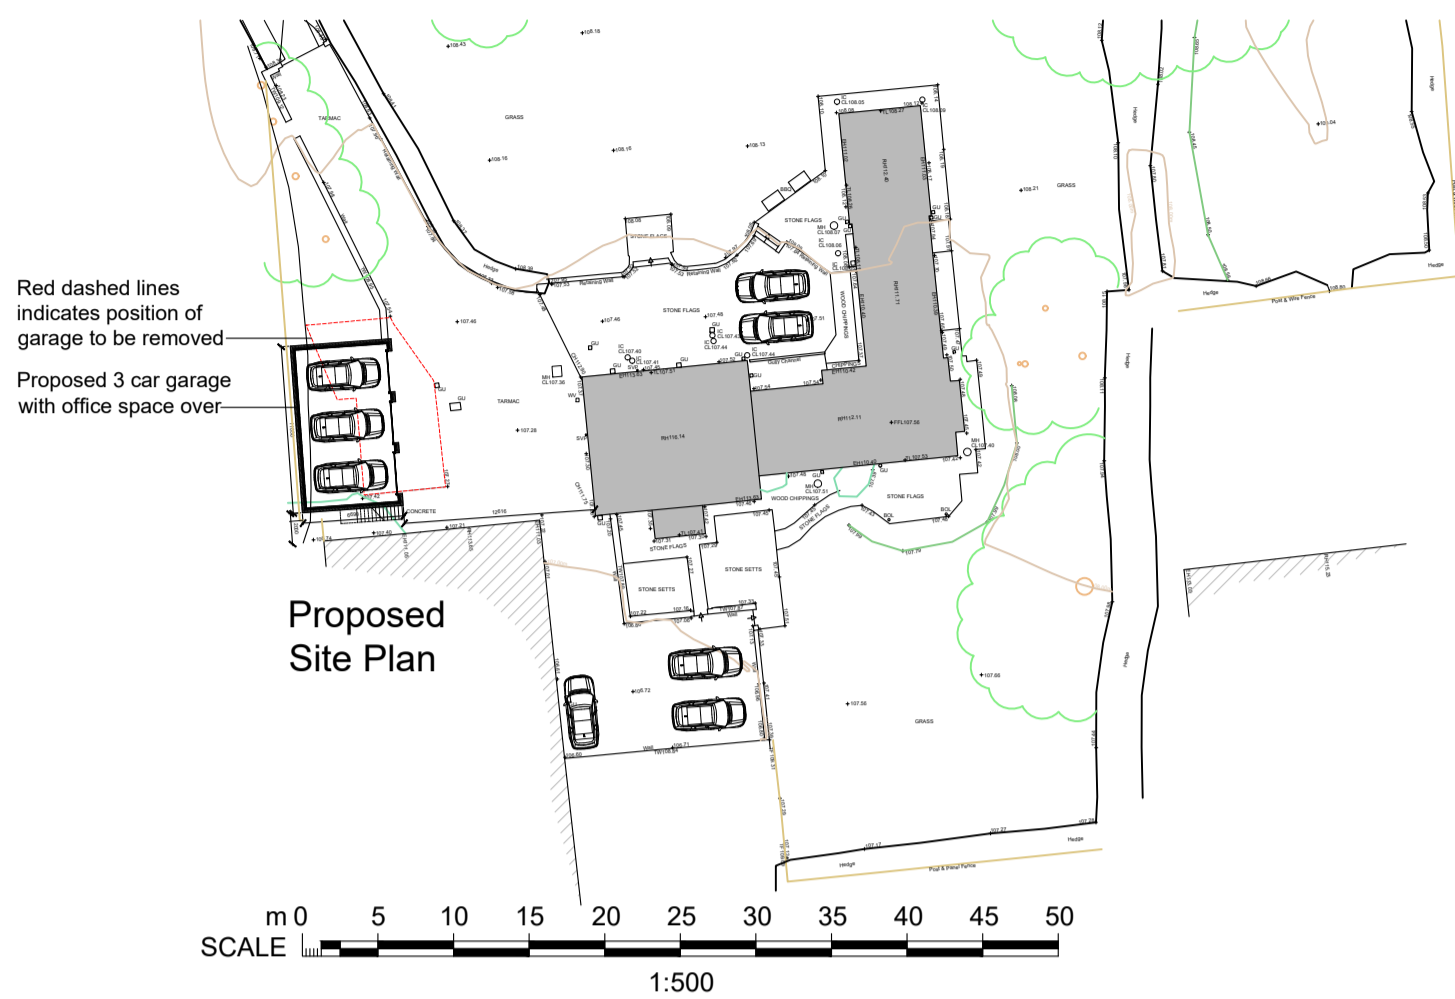


Proposed North Elevation

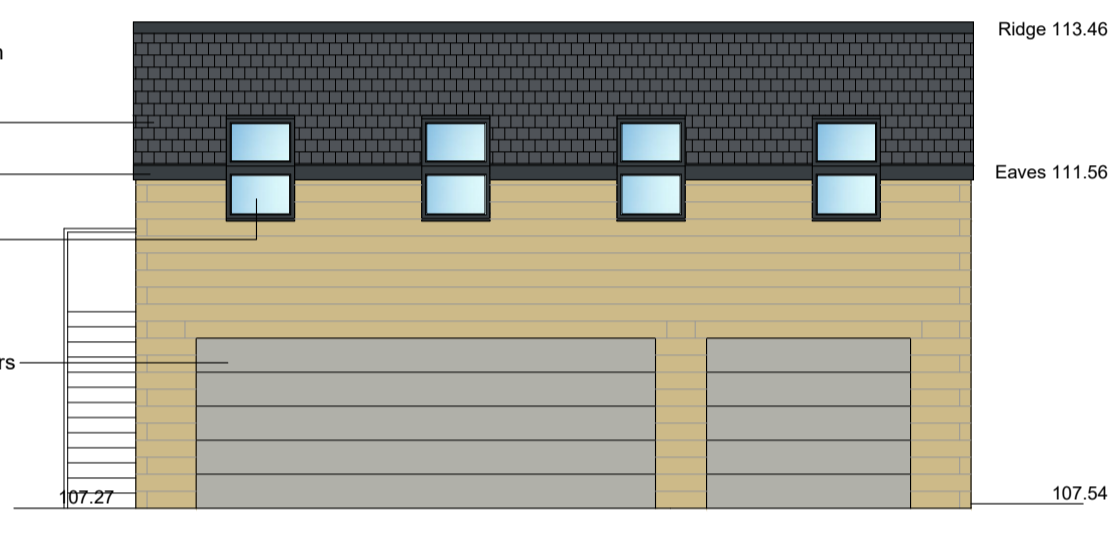



Proposed East Elevation

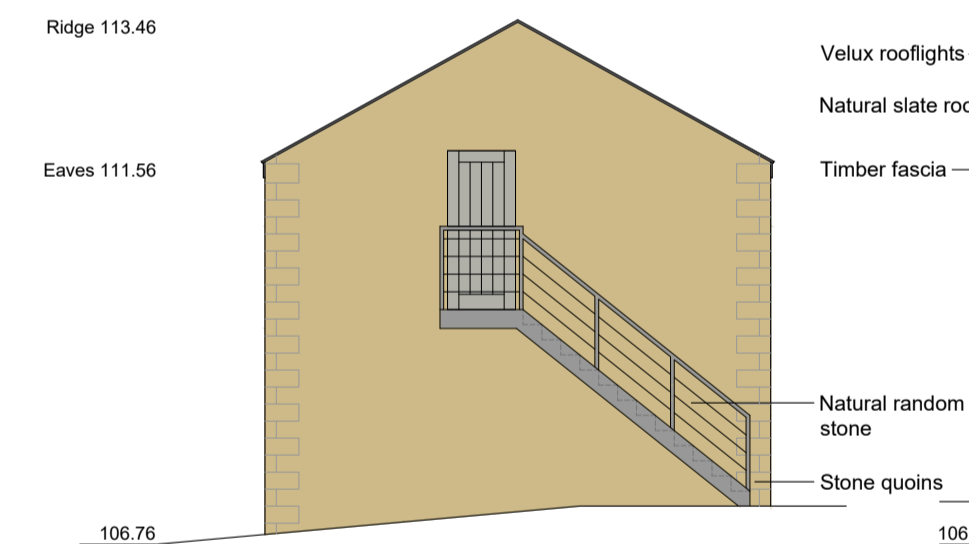


Proposed South Elevation

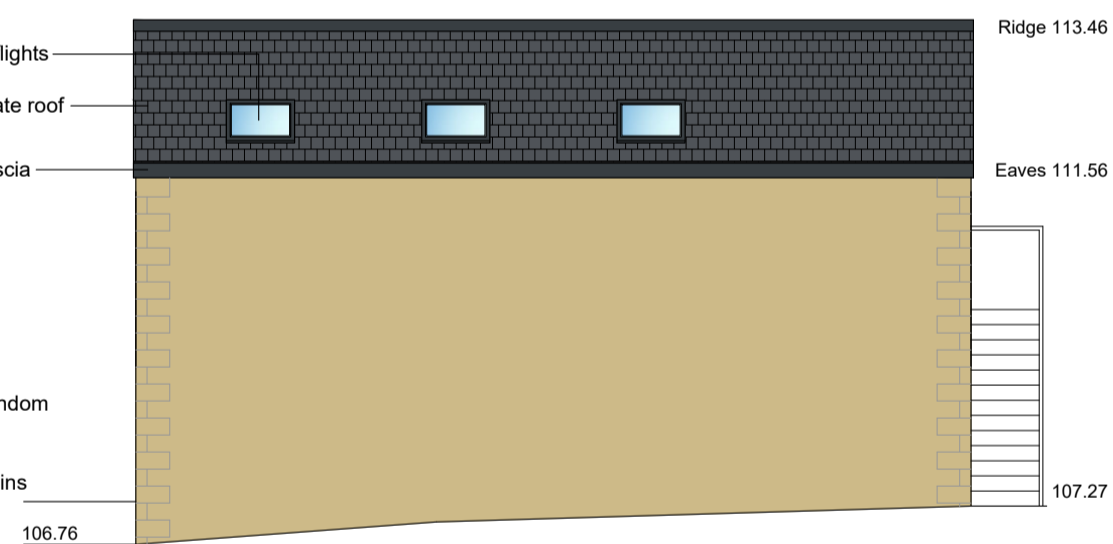

Proposed West Elevation

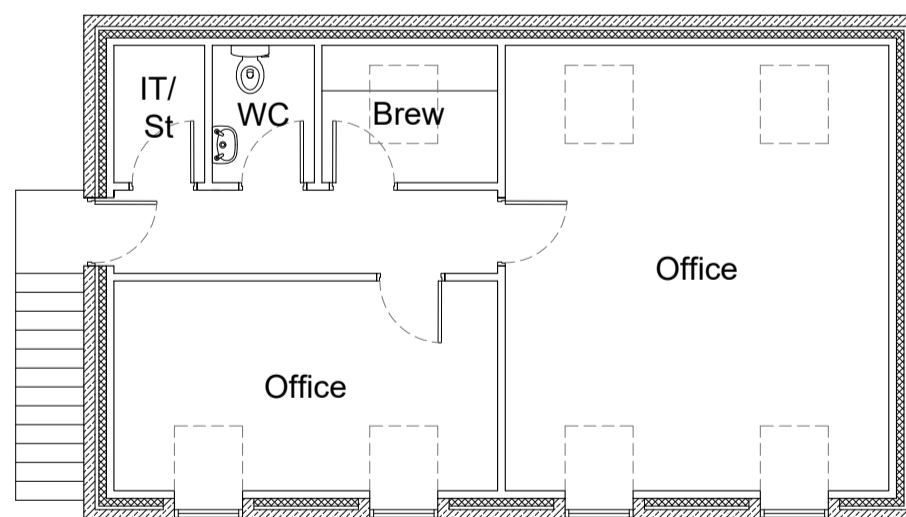 

Proposed First Floor Plan

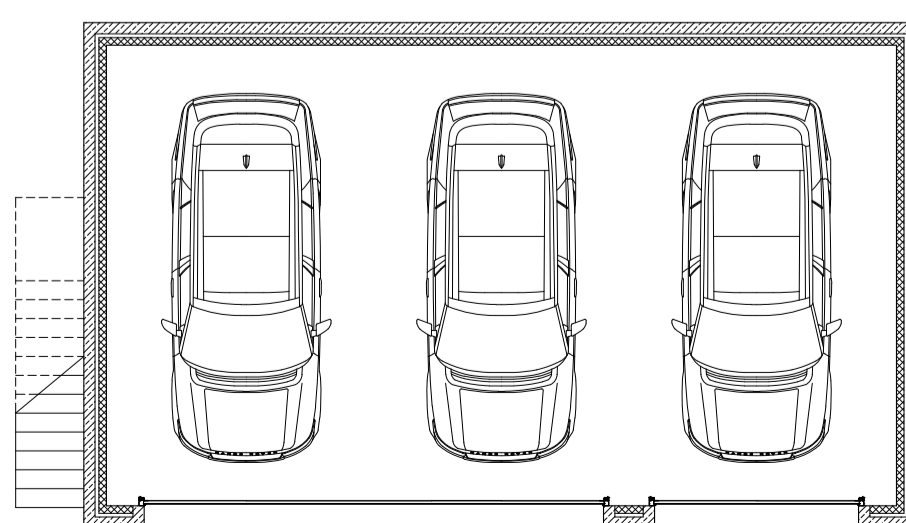

Illustration

REVISION	DATE	DESCRIPTION

CLIENT  
Mr T Myers

PROJECT  
Proposed Replacement Detached Garage With Office Over

DRAWING TITLE  
Proposed Site Plan, Floor Plan & Elevations

SCALE	DATE	DRAWN	CHECKED
1:100/500@A2	May '26	PRH	

DRG NO.  
EAD\_314\_P\_03

REVISION

**Evolve Architectural Design Ltd**  
 2 St Matthews School House  
 Stanhill Lane  
 Oswaldtwistle  
 Accrington  
 Lancashire BB5 4PZ  
 T 01254 231601  
 M 07957 592102  
 E paul@evolvead.co.uk  
 www.evolvead.co.uk