

NOTES
THIS DRAWING IS TO BE READ IN CONJUNCTION WITH ALL OTHER DRAWINGS FOR THIS PROJECT.
ALL LEVELS AND DIMENSIONS ARE TO BE CHECKED ON SITE BY THE CONTRACTOR, PRIOR TO
PLACING ORDERS OR COMMENCING ANY OF THE RELEVANT WORKS.
ALL DIMENSIONS ARE IN MILLIMETRES UNLESS STATED OTHERWISE.
ANY DISCREPANCIES BETWEEN THE INFORMATION SHOWN ON THE PLAN AND THAT FOUND ON
SITE ARE TO BE REPORTED TO THE DESIGNER IMMEDIATELY.


CAREFULLY REMOVE THE EXTG SLATE
AND SALVAGE FOR RE-USE ON THE
NEW DORMER ROOF

EXTG SLATES TO BE RE-USED ON
PITCHED ROOF

NEW GUTTERS AND DOWNPIPES TO BE
BLACK AND BE PVCu AND DISCHARGE
ONTO MAIN ROOF

DORMER CHEEKS AND FRONT PANEL
TO BE INSEAMLESS ALUMINIUM BY
SPECIALIST

GLAZING TO MAIN SCREEN TO BE
PILKINGTON ARGEON TYPE OR EQUAL
APPROVED

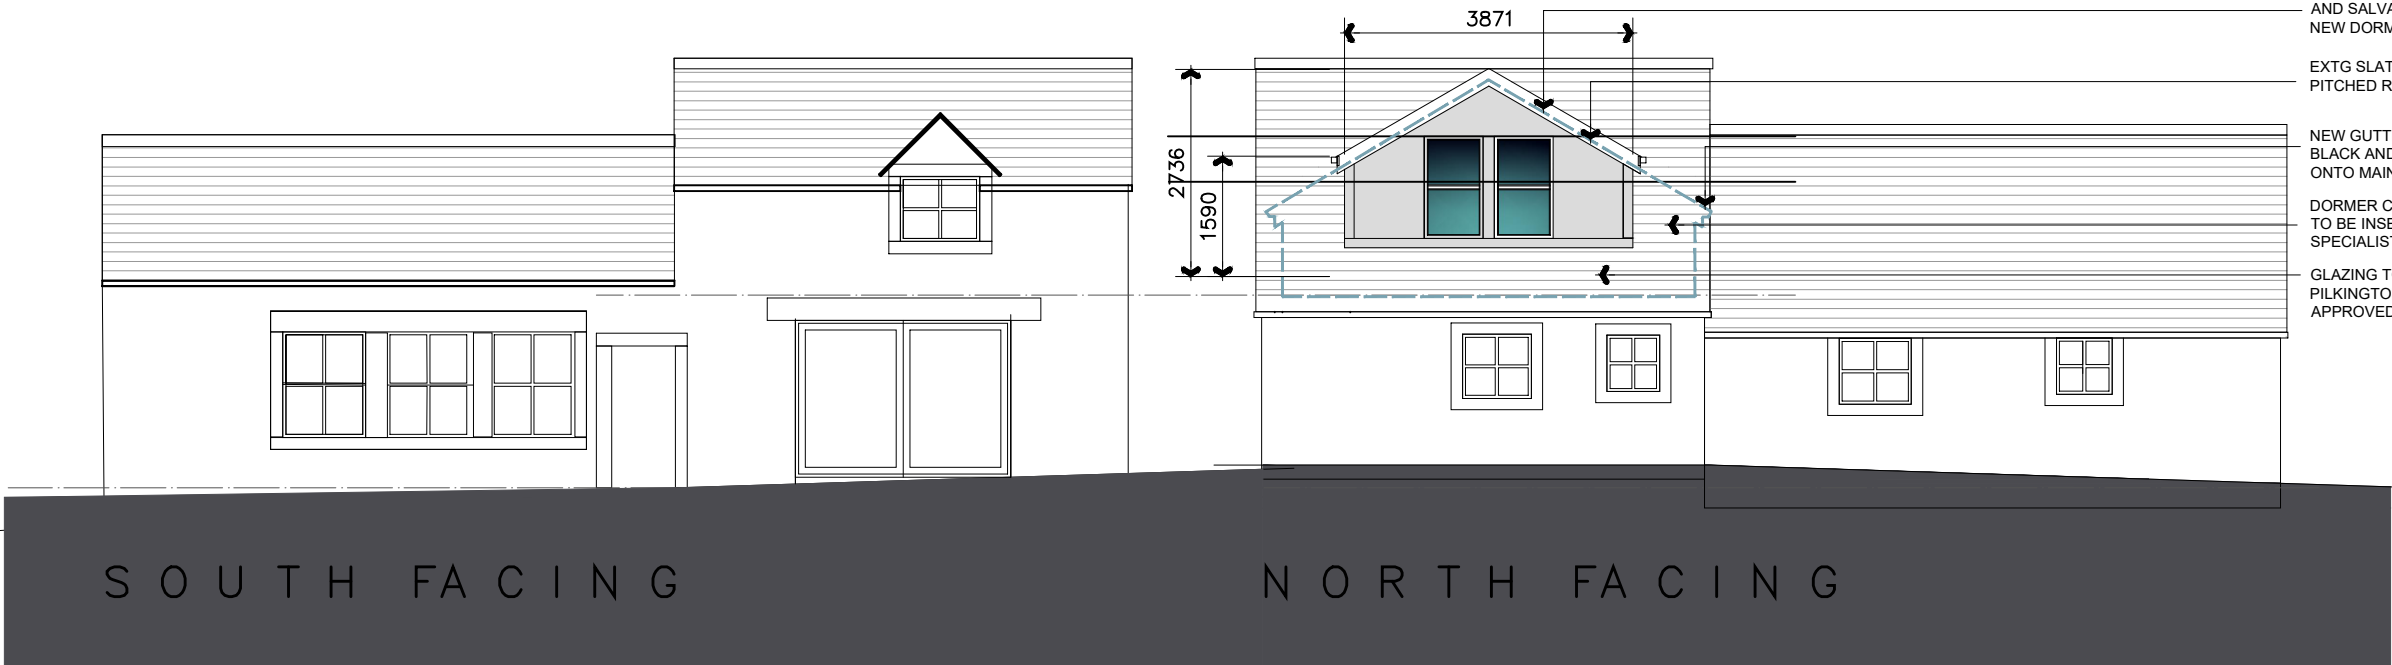

- D 19.08.26 dormer dims added for Planner
C 14.08.26 Glazing reduced on dormer
B 10.08.26 Dormer resized to suit Planner
A 11.06.26 Dims added to dormer

Rev.	Date	Description
------	------	-------------

A.L.H. Design Services
Barley Cottage, Brewery Street, Longridge, Lancs
PR3 3NB, Tel & Fax : (01772) 785719

Client

Mr J Lakeland,
Smithy Cottage,
Smithy Row,
Hurst Green, Nr Clitheroe, Lancs

Job/Scheme Title

INTERNAL ALTERATIONS AND
FORMATION OF DORMER ON
REAR ELEVATION

Drawing Title

PROPOSED ELEVATIONS

Job/Scheme Number		Drawing Number	
0798/93		Drawing No 15D	
Scale	Date	Drawn	Checked
1 / 100	May 26	a.t.l-h.	