


South Facing Elevation
(Proposed)

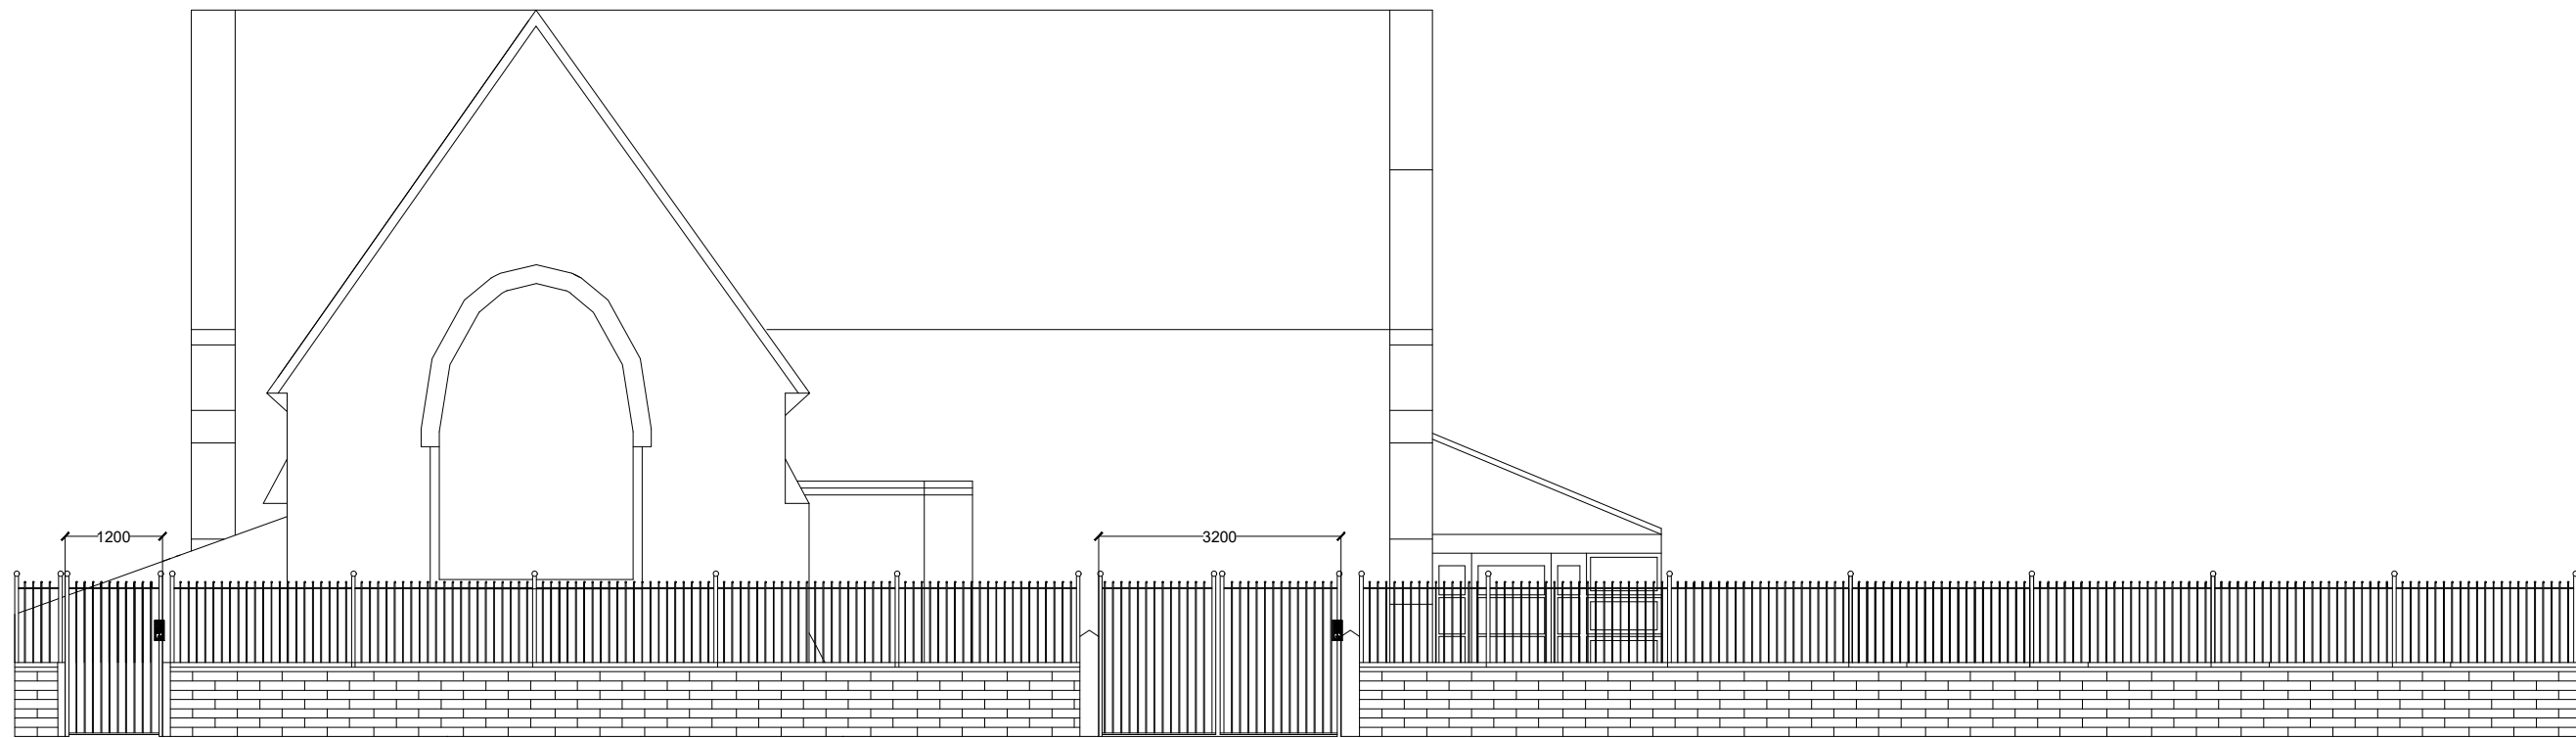

West Elevation (Proposed)

This drawing is subject to copyright and is not to be reproduced in part or whole without approval.
Do not scale this drawing - check all dimensions on site .

Health & Safety Notes
1. Contractor must ensure that all work on site is carried out in a safe & satisfactory manner, in accordance with Health & Safety At Work Act 1974, COSHH Regulations 2002 & requirements of C.D.M

P1	First Issue	04.09.2015	
Rev.	Description	Date	
Client			
The School Governors of Ribchester St Wilfrid's C of E Primary School			
Project			
1.5m High Wall Top Fencing Scheme			
Drawing Title			
Proposed Elevations			
Drawn by	AS	Checked by	MT
Date	16/06/2026		
Status	PRELIMINARY		Scale @ A2
Job no.	13998		Rev.
Dwg.no.	L05		P2
Cassidy+ Ashton			
www.cassidyashton.co.uk			
Architecture + Building Surveying + Town Planning			
7 East Cliff, Preston, Lancashire, PR1 3JE			
10 Hunters Walk, Canal Street, Chester, CH1 4EB			
01772 258 356			
01244 402 900			