


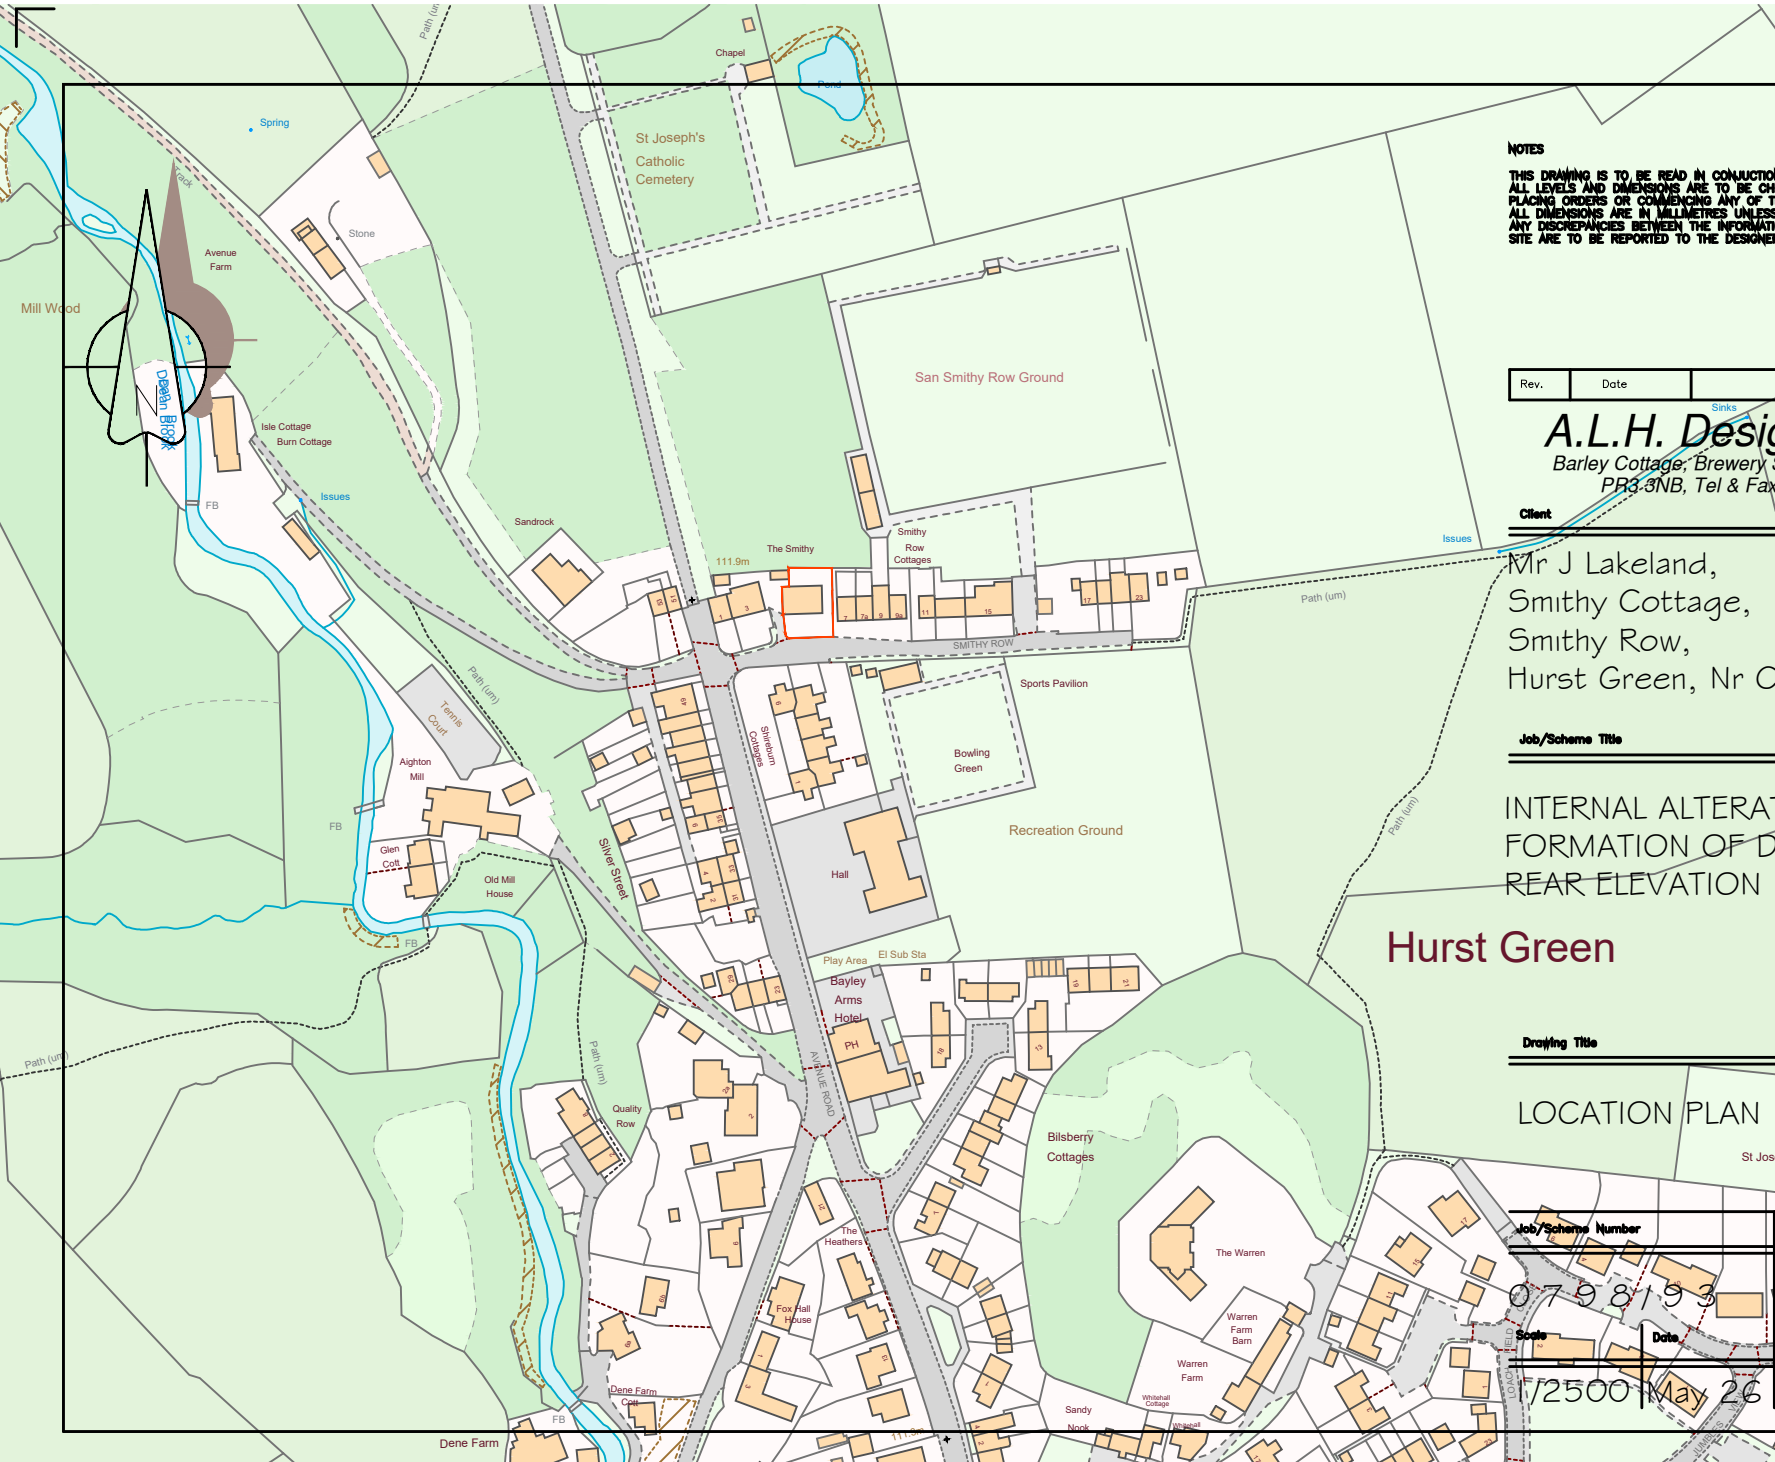

NOTES
THIS DRAWING IS TO BE READ IN CONJUNCTION WITH ALL OTHER DRAWINGS FOR THIS PROJECT.
ALL LEVELS AND DIMENSIONS ARE TO BE CHECKED ON SITE BY THE CONTRACTOR, PRIOR TO
PLACING ORDERS OR COMMENCING ANY OF THE RELEVANT WORKS.
ALL DIMENSIONS ARE IN MILLIMETRES UNLESS STATED OTHERWISE.
ANY DISCREPANCIES BETWEEN THE INFORMATION SHOWN ON THE PLAN AND THAT FOUND ON
SITE ARE TO BE REPORTED TO THE DESIGNER IMMEDIATELY.

Rev.	Date	Description
------	------	-------------

A.L.H. Design Services
Barley Cottage, Brewery Street, Longridge, Lancs
PR3 3NB, Tel & Fax : (01772) 785719

Client

Mr J Lakeland,
Smithy Cottage,
Smithy Row,
Hurst Green, Nr Clitheroe, Lancs

Job/Scheme Title

INTERNAL ALTERATIONS AND
FORMATION OF DORMER ON
REAR ELEVATION

Hurst Green

Drawing Title

LOCATION PLAN

Job/Scheme Number

0798193

Scale

1:2500

Date

May 26

Drawing Number

Drawing No 000

Drawn

Checked

a.t.l-h.