



NOTES
THIS DRAWING IS TO BE READ IN CONJUNCTION WITH ALL OTHER DRAWINGS FOR THIS PROJECT.
ALL LEVELS AND DIMENSIONS ARE TO BE CHECKED ON SITE BY THE CONTRACTOR, PRIOR TO
PLACING ORDERS OR COMMENCING ANY OF THE RELEVANT WORKS.
ALL DIMENSIONS ARE IN MILLIMETRES UNLESS STATED OTHERWISE.
AND DISCREPANCIES BETWEEN THE INFORMATION SHOWN ON THE PLAN AND THAT FOUND ON
SITE ARE TO BE REPORTED TO THE DESIGNER IMMEDIATELY.

EXTG SLATES TO BE RE-USED ON
PITCHED ROOF

NEW GUTTERS AND DOWNPIPES TO BE
BLACK AND BE PVCu AND DISCHARGE
ONTO MAIN ROOF

DORMER CHEEKS AND FRONT PANEL
TO BE INSEAMLESS ALUMINIUM BY
SPECIALIST

GLAZING TO MAIN SCREEN TO BE
PILKINGTON ARGEON TYPE OR EQUAL
APPROVED

A 11.06.26 Dims added to dormer

Rev.	Date	Description
------	------	-------------

A.L.H. Design Services

Barley Cottage, Brewery Street, Longridge, Lancs
PR3 3NB, Tel & Fax : (01772) 785719

Client


Mr J Lakeland,
Smithy Cottage,
Smithy Row,
Hurst Green, Nr Clitheroe, Lancs

Job/Scheme Title

INTERNAL ALTERATIONS AND
FORMATION OF DORMER ON
REAR ELEVATION

Drafting Title

PROPOSED ELEVATIONS

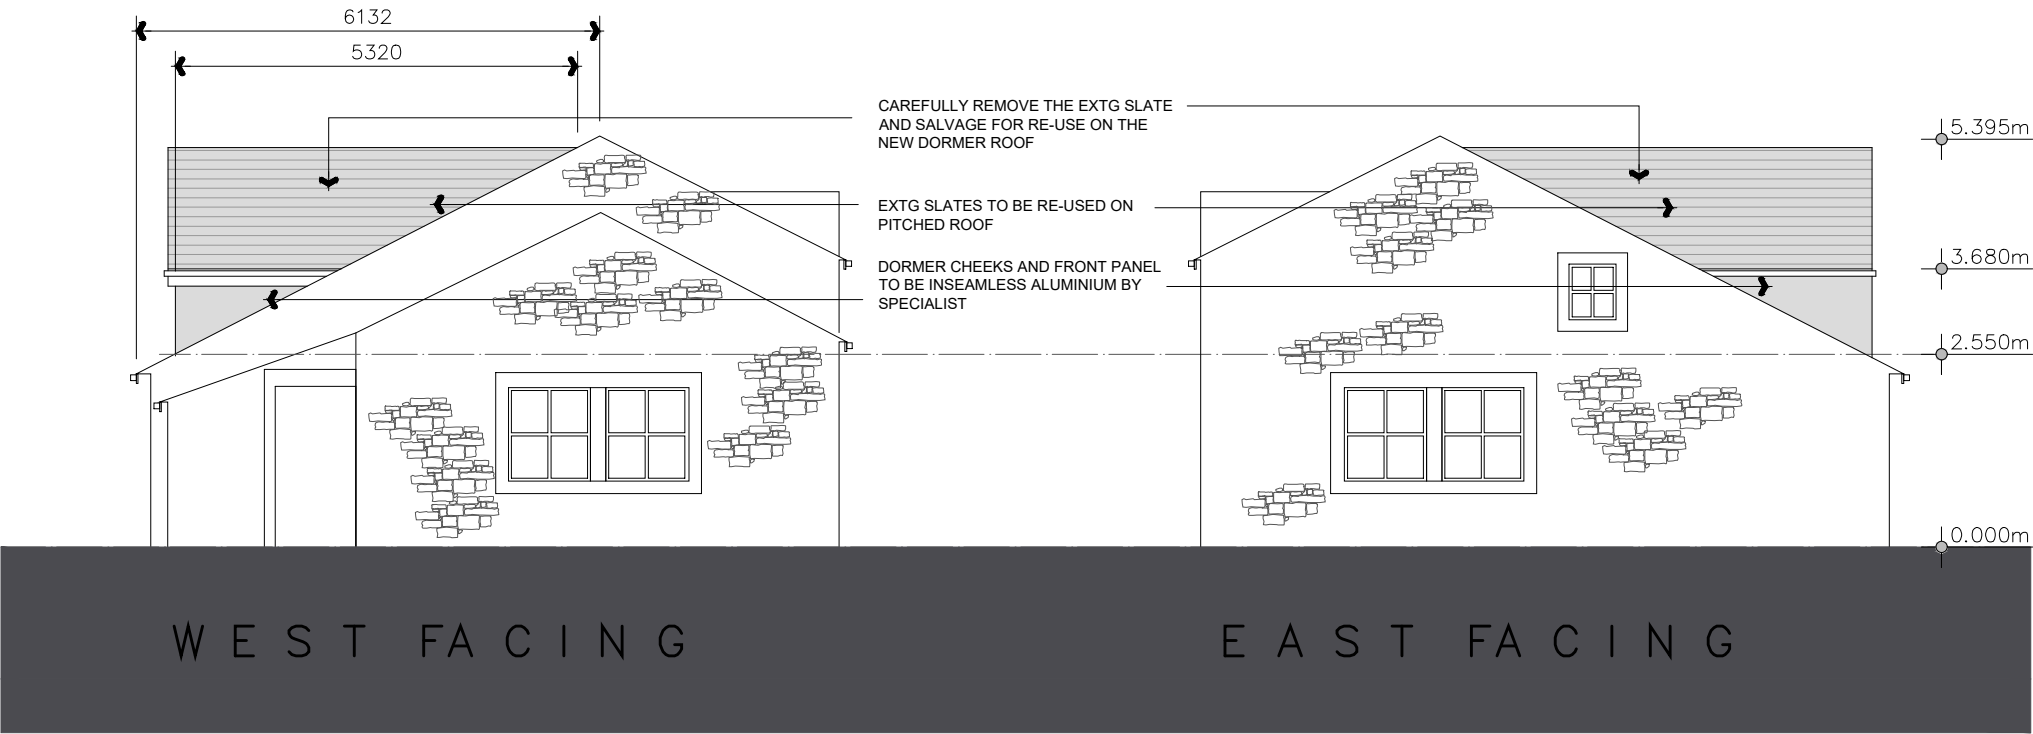

Job/Scheme Number	Drafting Number
-------------------	-----------------

0798/93 Drawing No 15A

Scale	Date	Drafter	Checked
-------	------	---------	---------

1/100 May 26 a.t.l-h.