


NOTES:

1: The Contractor, Sub Contractor or specialist supplier are responsible for confirming site dimensions prior to fabrication 2: Any dimensional discrepancies are to be reported to the Architect immediately

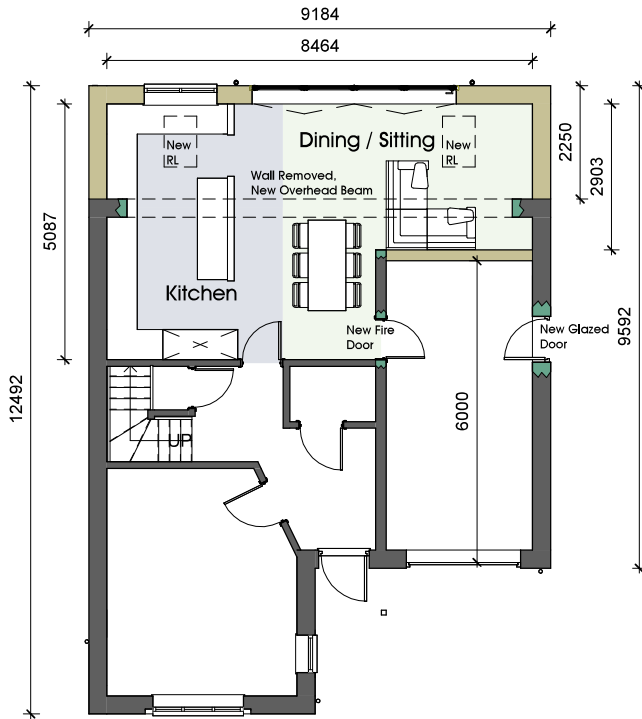

GFL Proposed

1 : 100  
0 1 2 3 4 5m




South West Proposed

1 : 100  
0 1 2 3 4 5m



North West Proposed

1 : 100

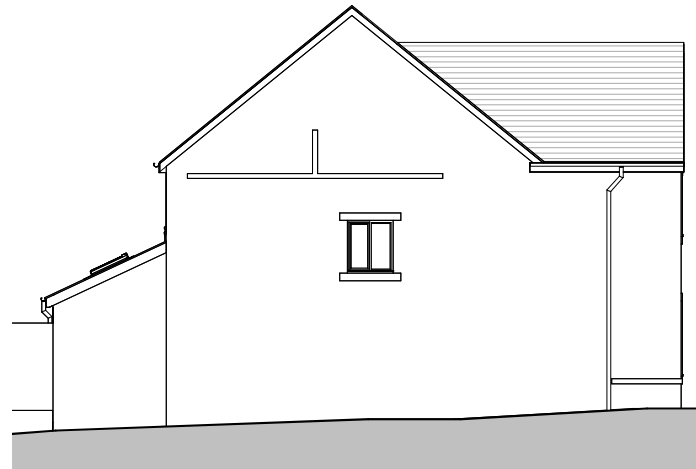

South East Proposed

1 : 100

Ms H. Eastham

19 Tootle Drive, Longridge, PR3 3UH

Proposed  
Floor Plan and Elevations

DATE June 2026

JOB NO 3515  
DRAWING NO 003

REVISION

SCALE 1 : 100 @ A3

**PGB**  
ARCHITECTURAL  
SERVICES LTD