



South Elevation

1 : 200

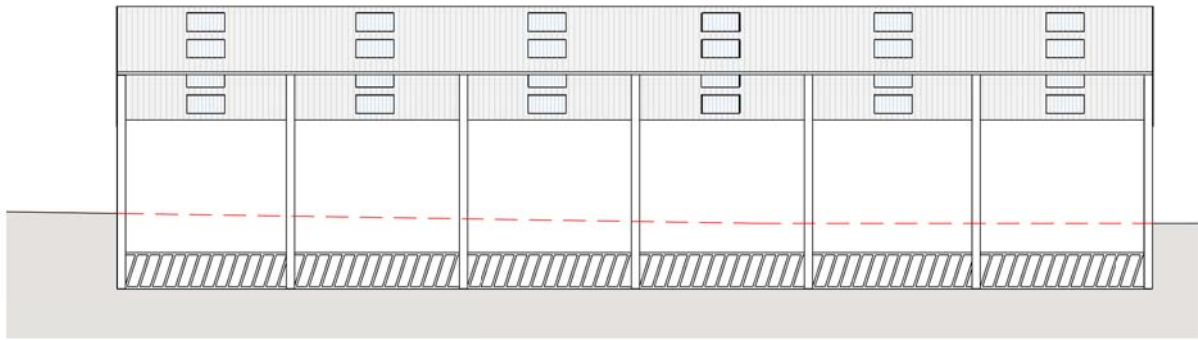


North Elevation

1 : 200

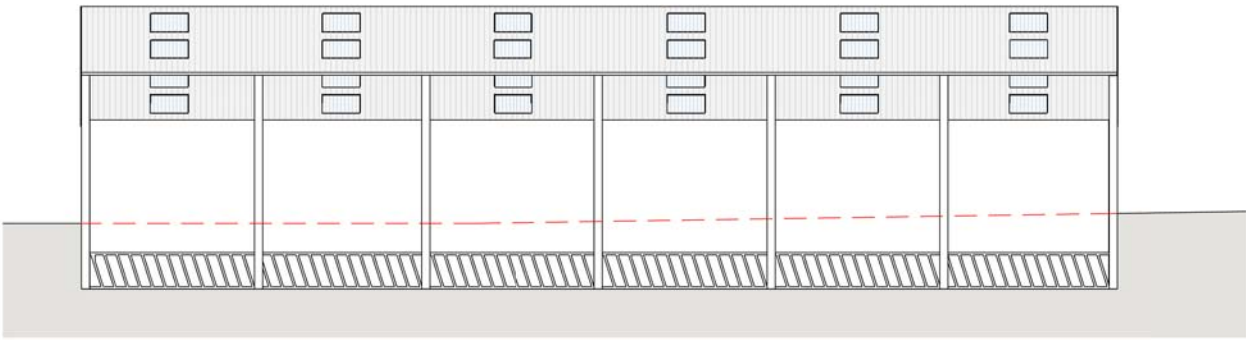


East Elevation

1 : 200

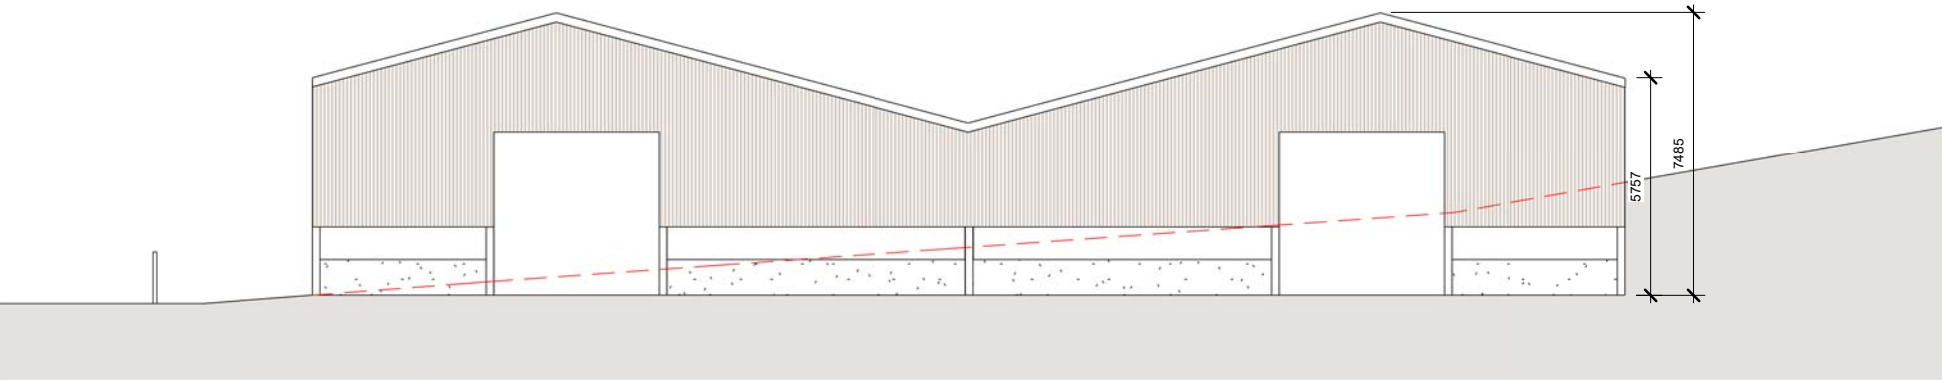

West Elevation

1 : 200

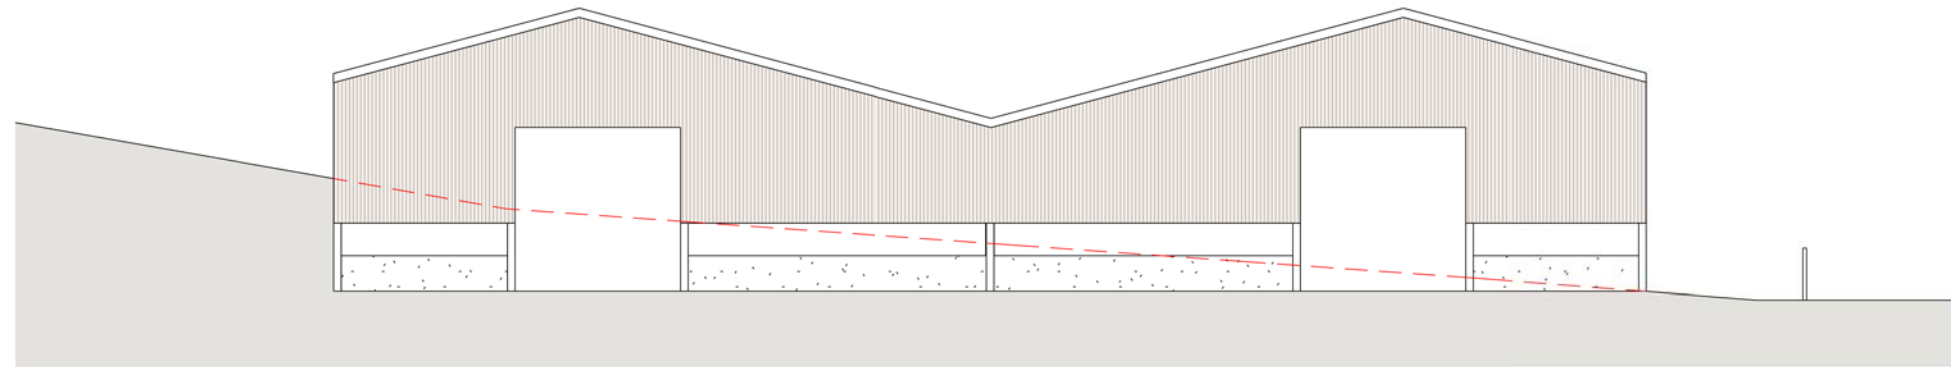

Materials -

ROOF - Fibre cement roof sheets with perspex roof sheets - Drak grey

WALLS - Yorkshire boarding above concrete panels

CLIENT:
J & S Hartley

PROJECT:
Agricultural Building

PROJECT ADDRESS:
Land at Mason House Farm,
Clitheroe Road, Bashall Eaves,
BB7 3DD

DRAWING TITLE:
PROPOSED ELEVATIONS

DRAWN BY: KH

Rev: R00 | **Rev. DATE:**

DATE: 13.03.2026

SCALE@A3: 1:200

DRAWING No: MHF-R00-PR-103

0 1 2 3 4m 1:200