



Floor Plan

1 : 200

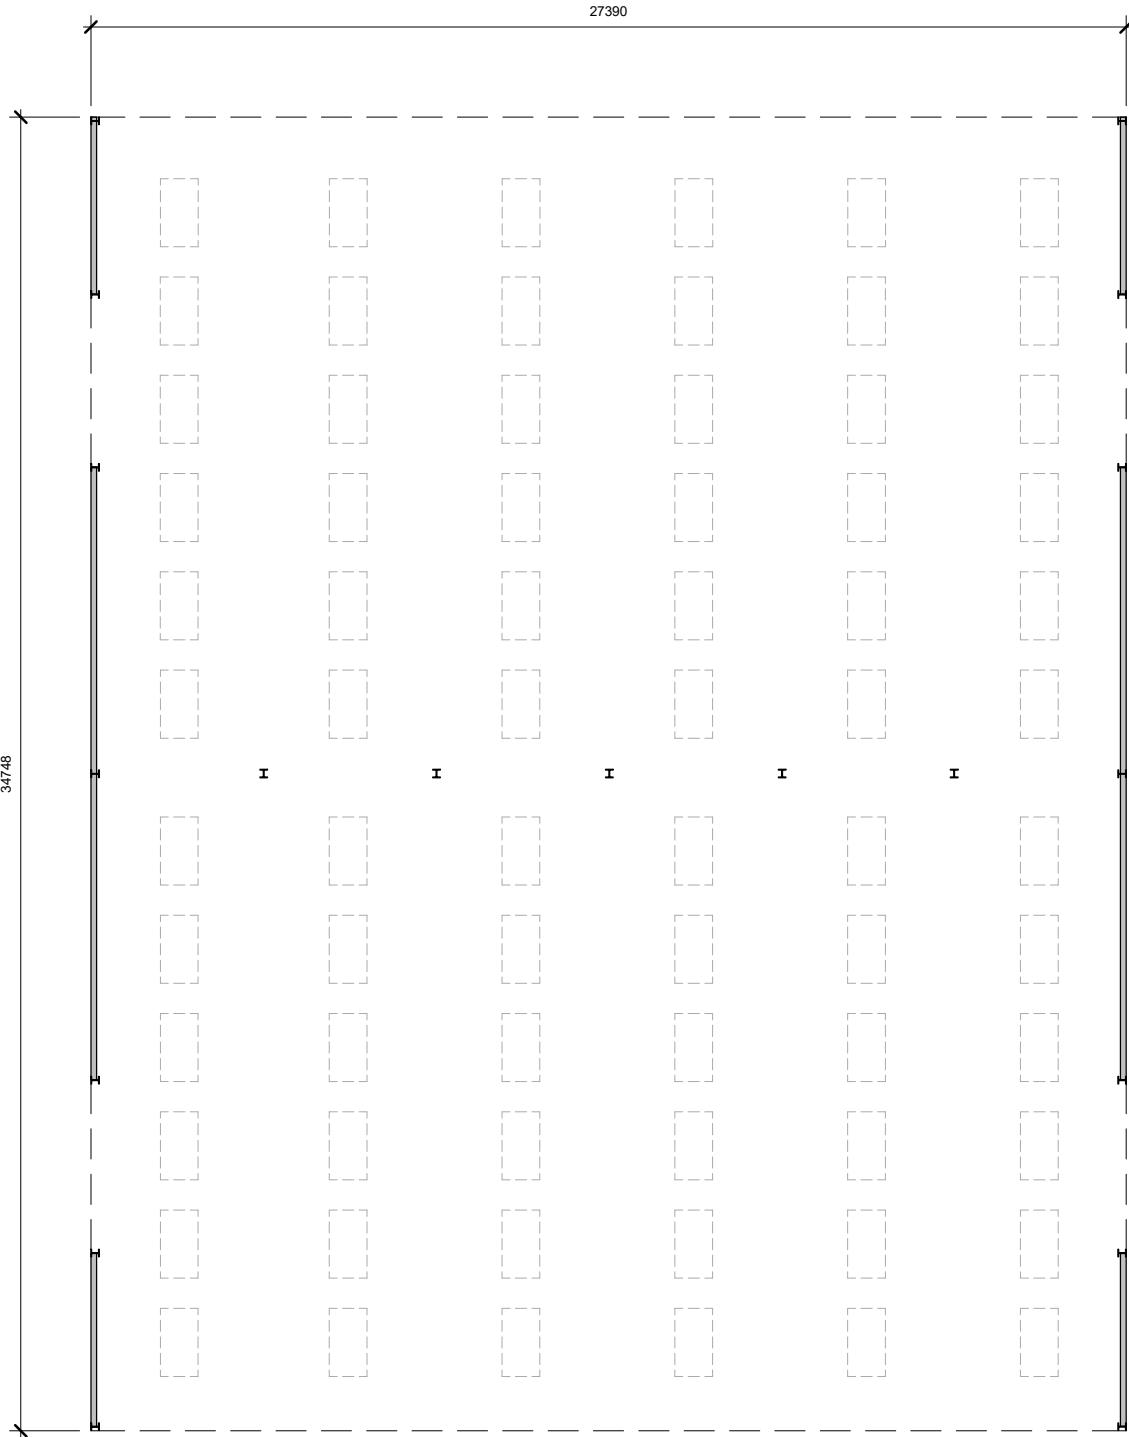

Roof Plan

1 : 200

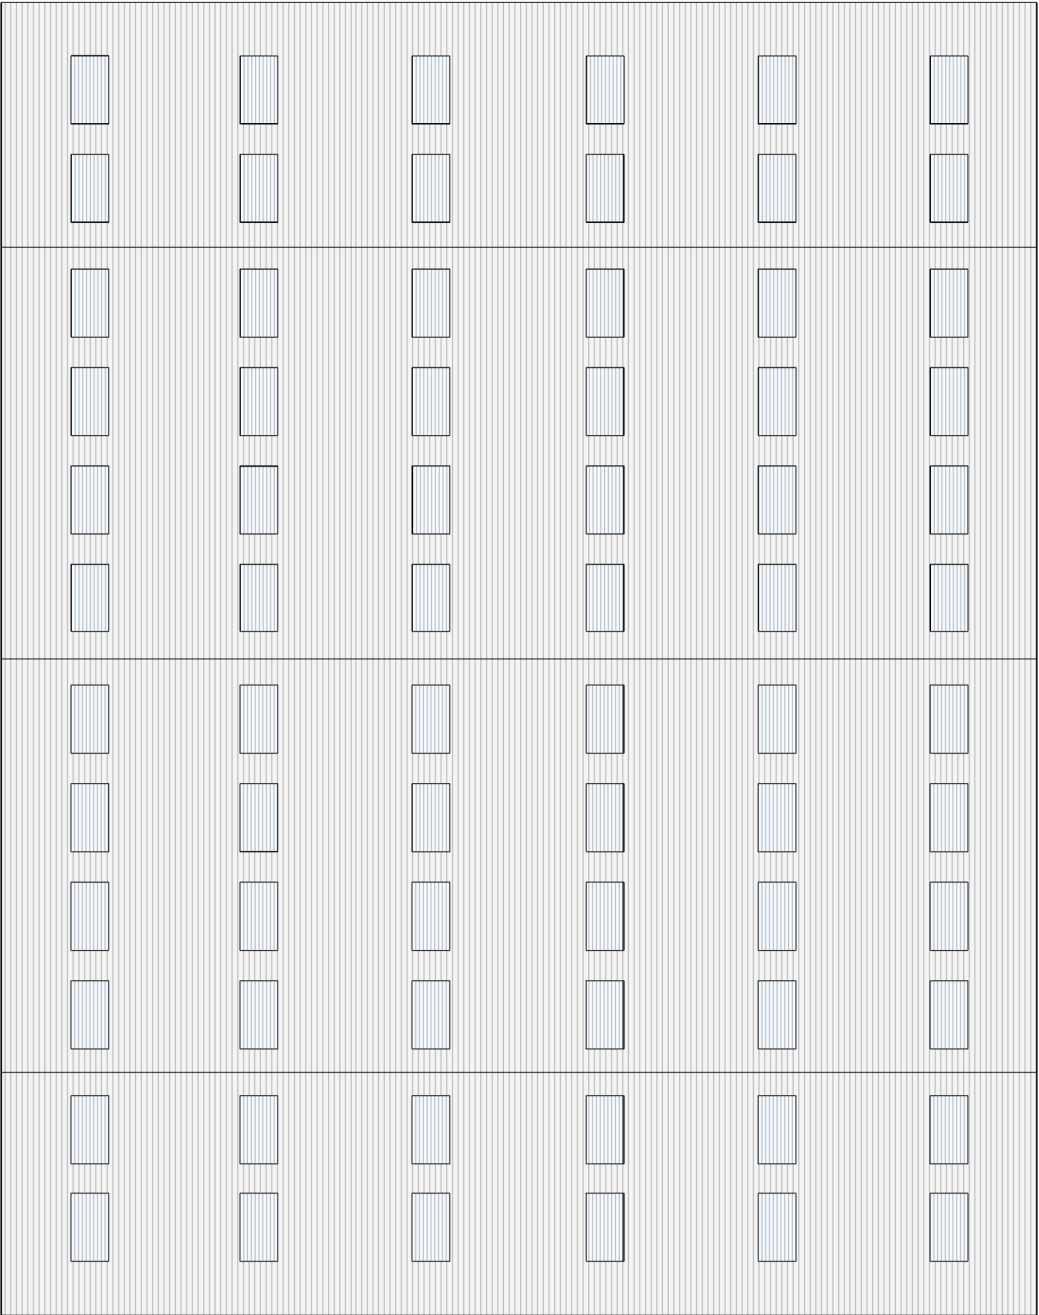

Site Area - 951.57m²

CLIENT: J & S Hartley

PROJECT: Agricultural Building

PROJECT ADDRESS: Land at Mason House Farm, Clitheroe Road, Bashall Eaves, BB7 3DD

DRAWING TITLE: PROPOSED FLOOR PLANS

DRAWN BY: KH

Rev: R00 | Rev. DATE:

DATE: 13.03.2026

SCALE@A3: 1:100

DRAWING No: MHF-R00-PR-102