




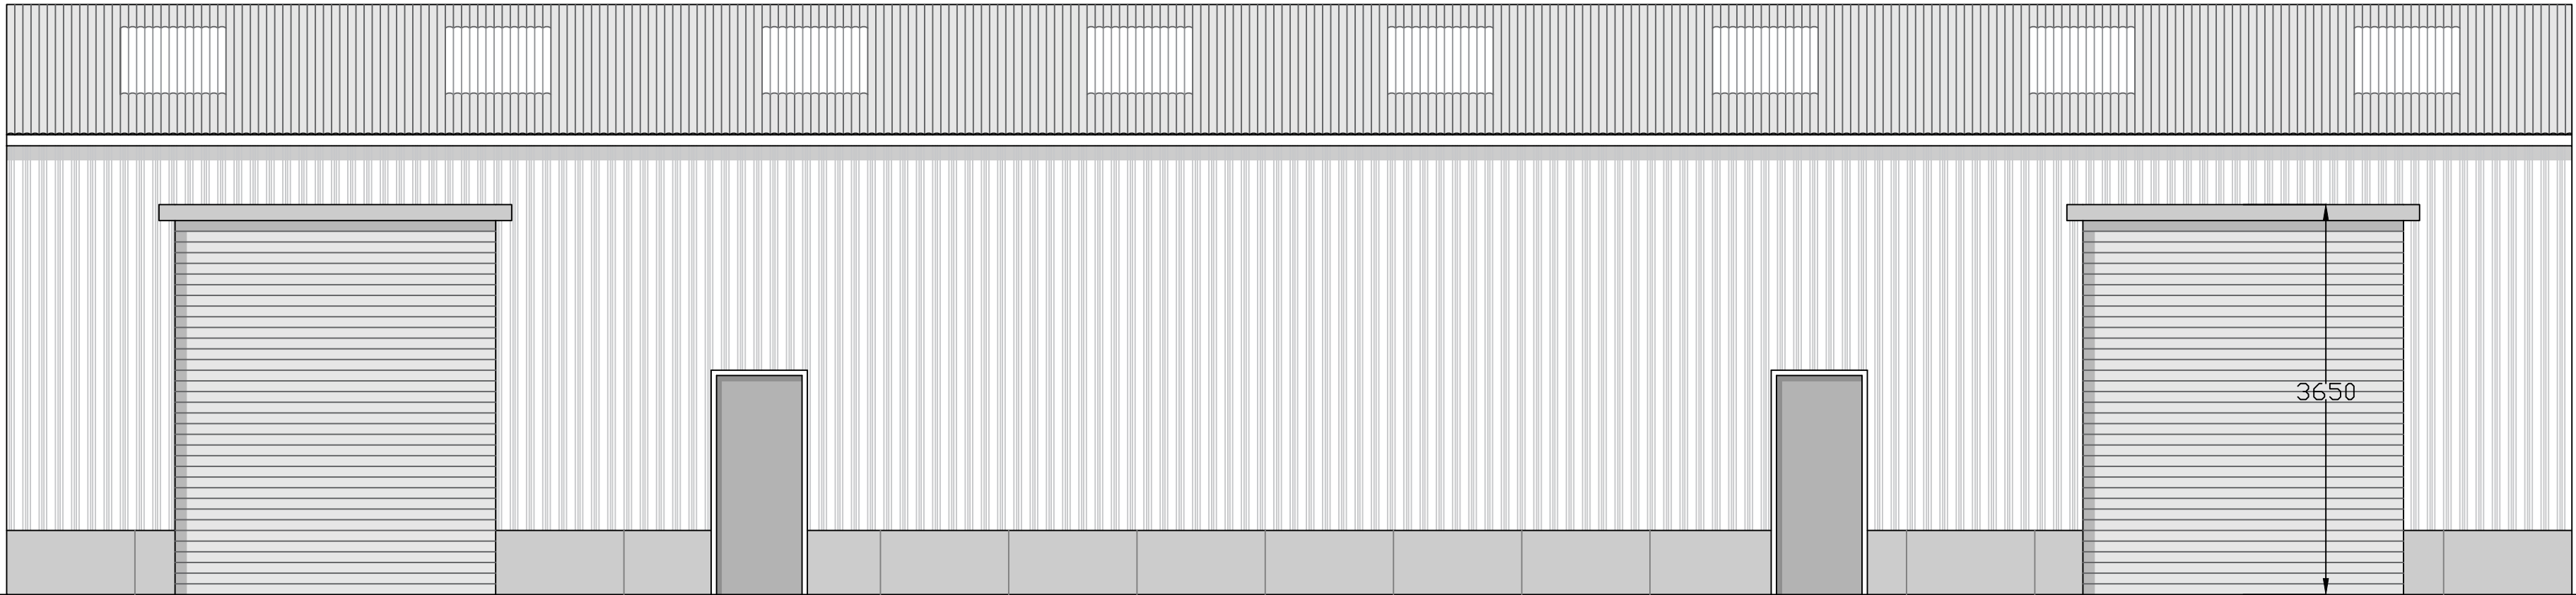


PROPOSED EAST ELEVATION

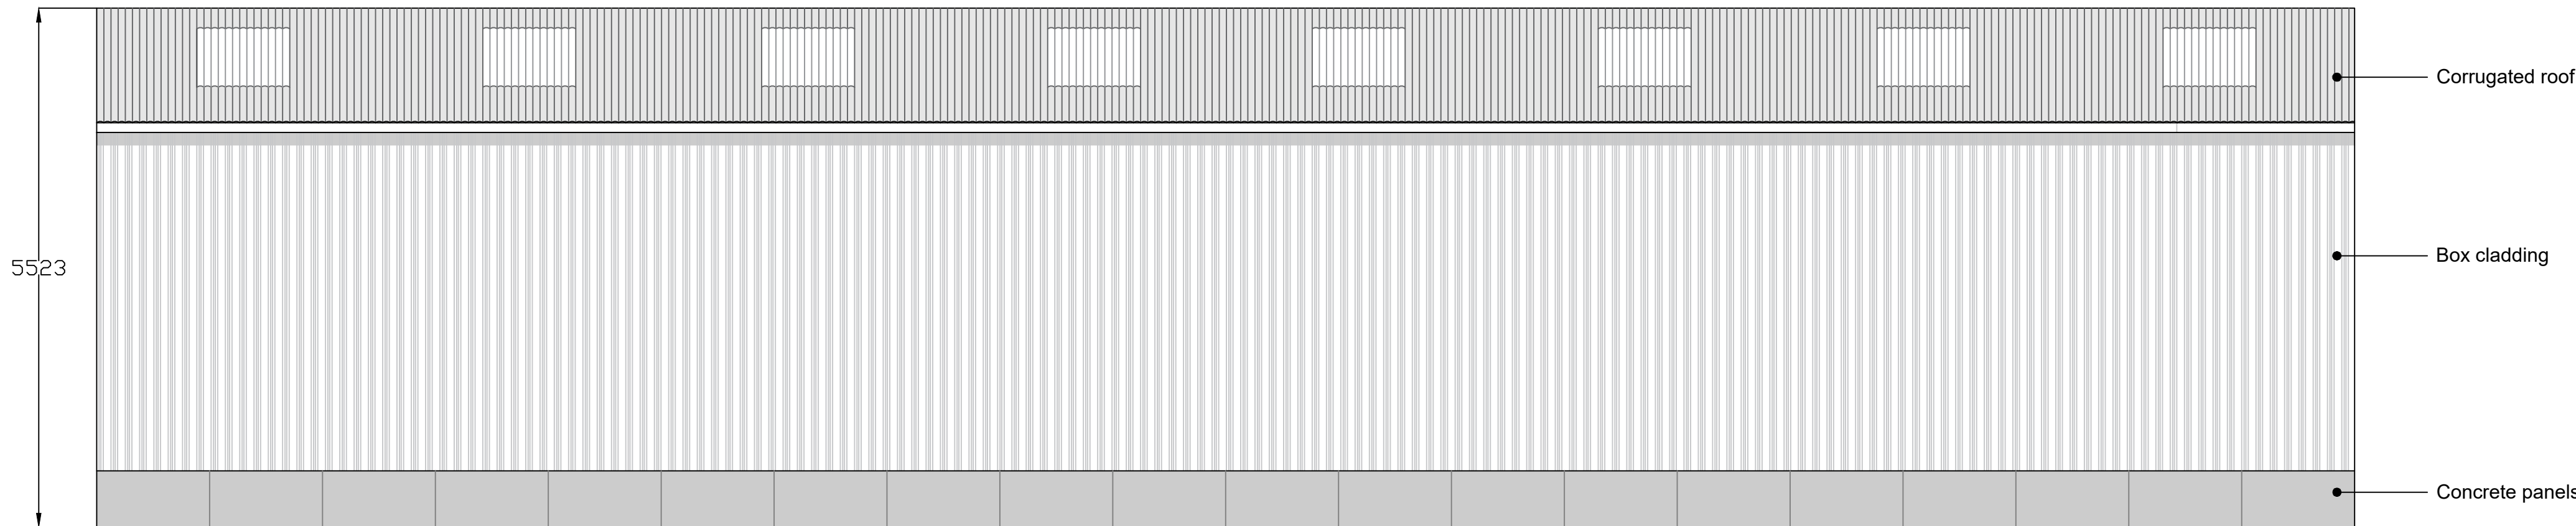

PROPOSED WEST ELEVATION

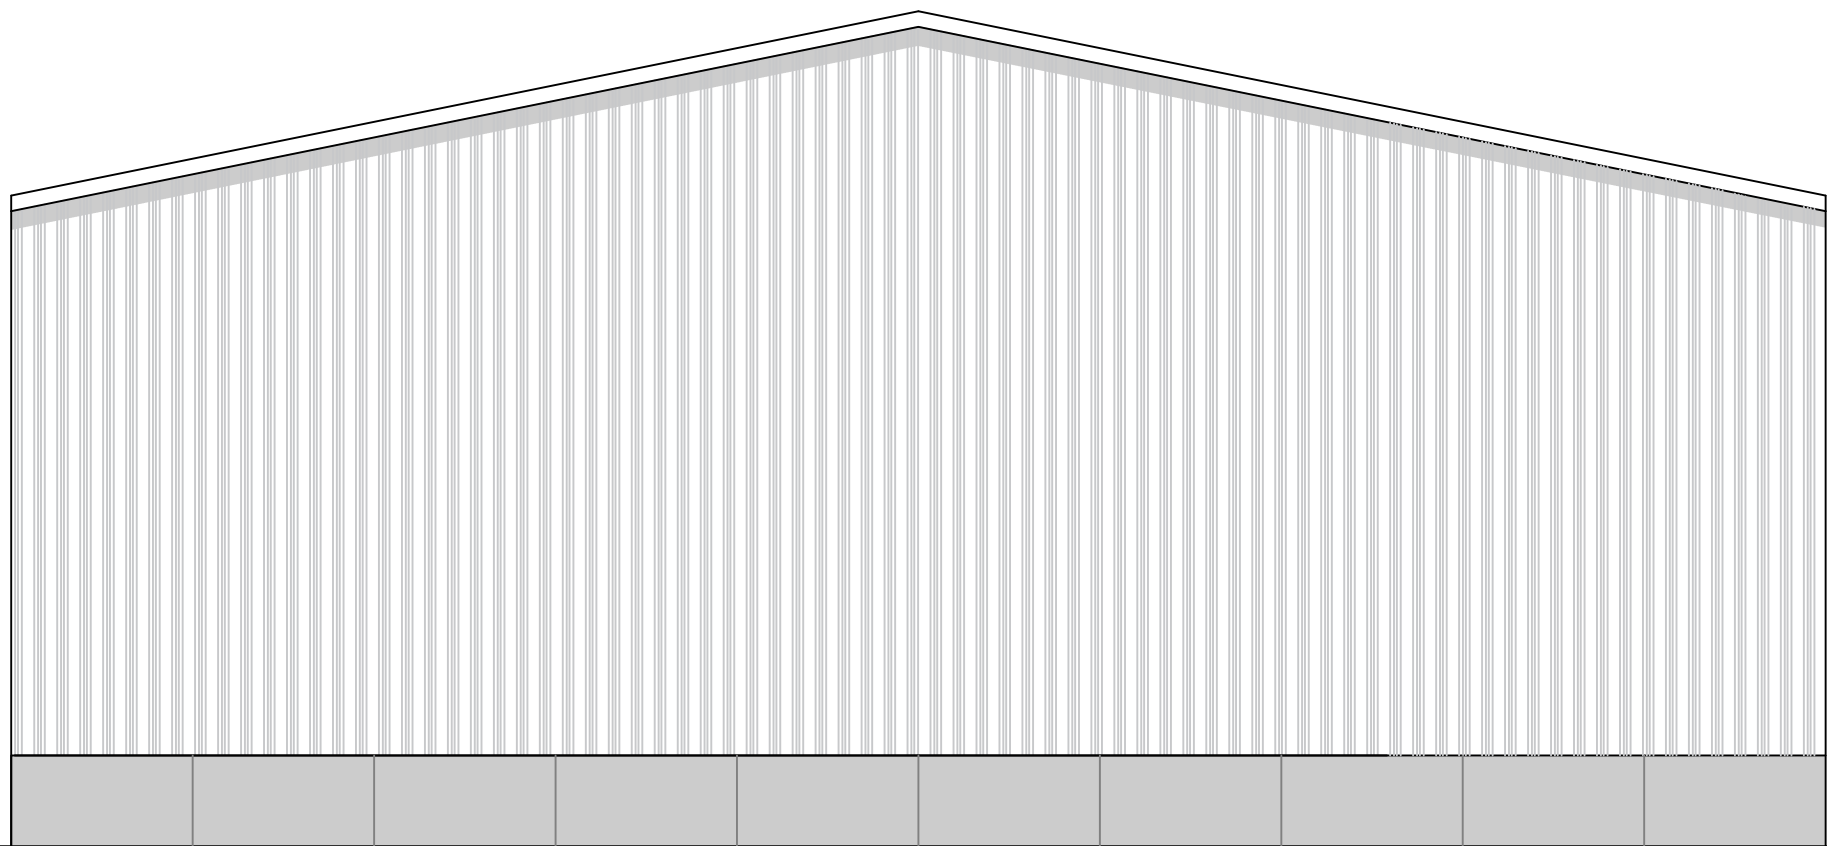

PROPOSED NORTH ELEVATION

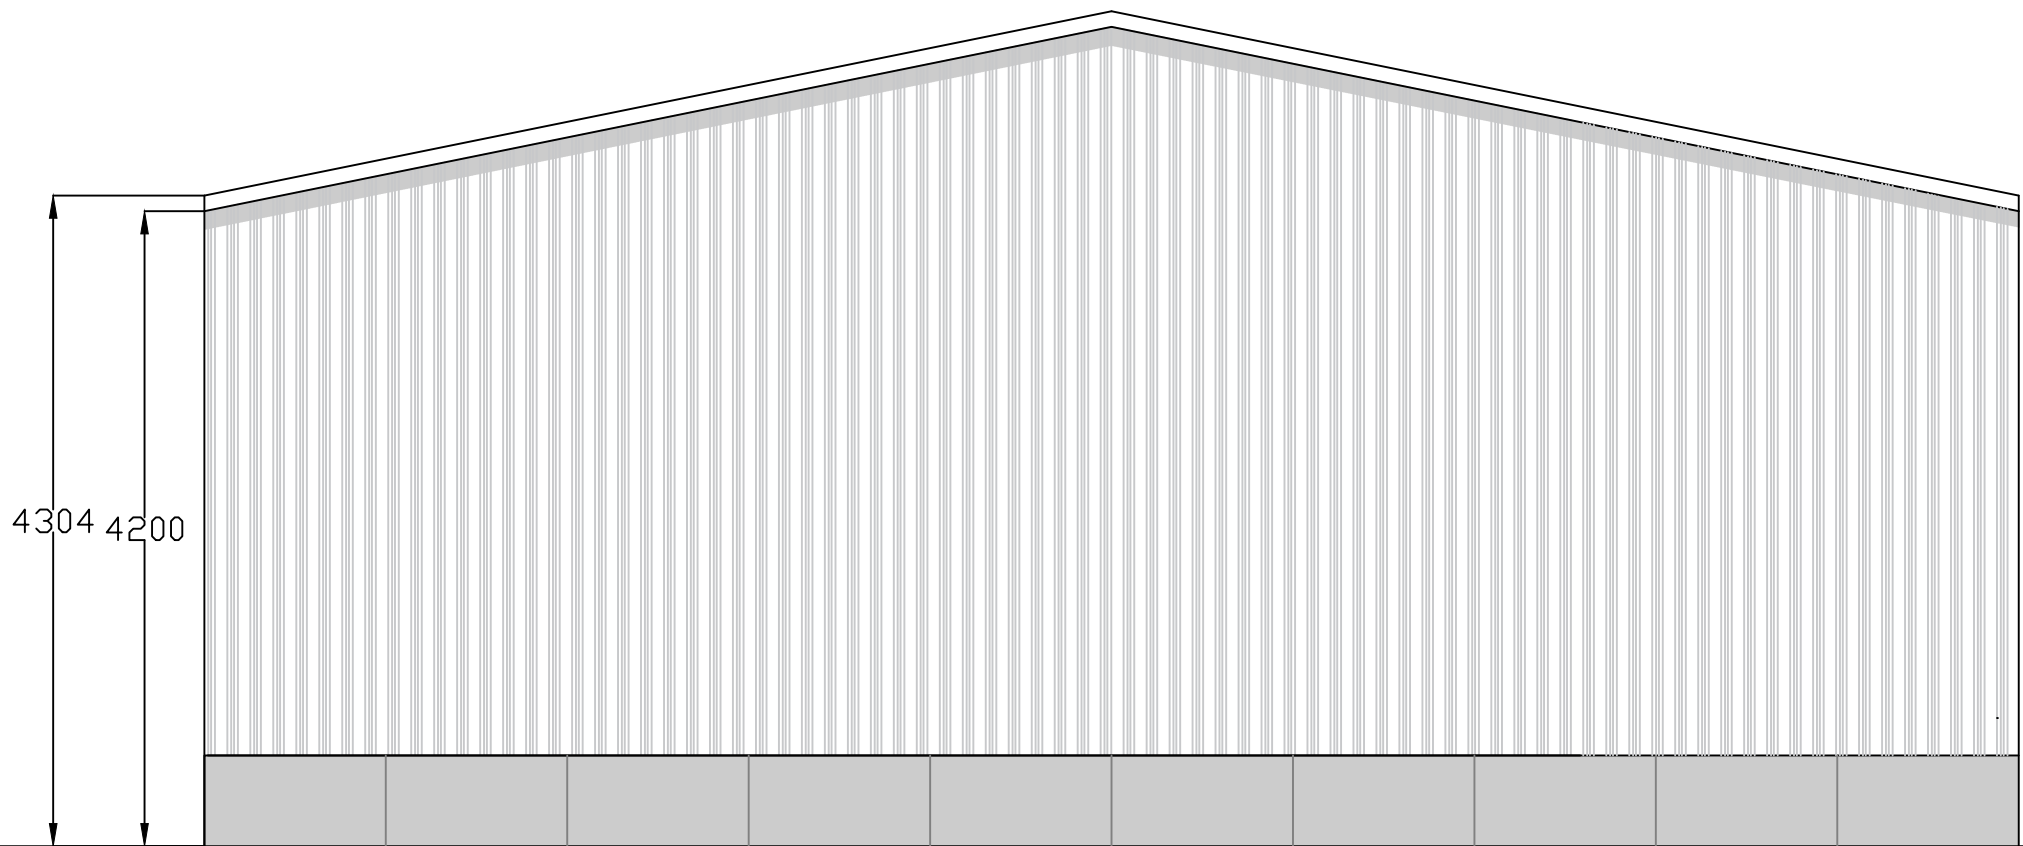

PROPOSED SOUTH ELEVATION

Marathon House
The Sidings Business Park
Whalley, BB7 9SE

01254 823 885

www.peterhitchenarchitects.co.uk

NOTES:

For planning purposes only.

No.	Description	Date

CLIENT:

Clitheroe Auction Mart
Co-Limited
Clitheroe Auction Mart, Lincoln
Way, Clitheroe BB7 1QD

PROJECT:

Proposed Auction Storage Building

SHEET:

Proposed Elevations

Project number	PHA/1143
Date	08/06/2026
Drawn by	LM
Checked by	PH

A1.1	
Scale	1:50
Sheet size	A1