


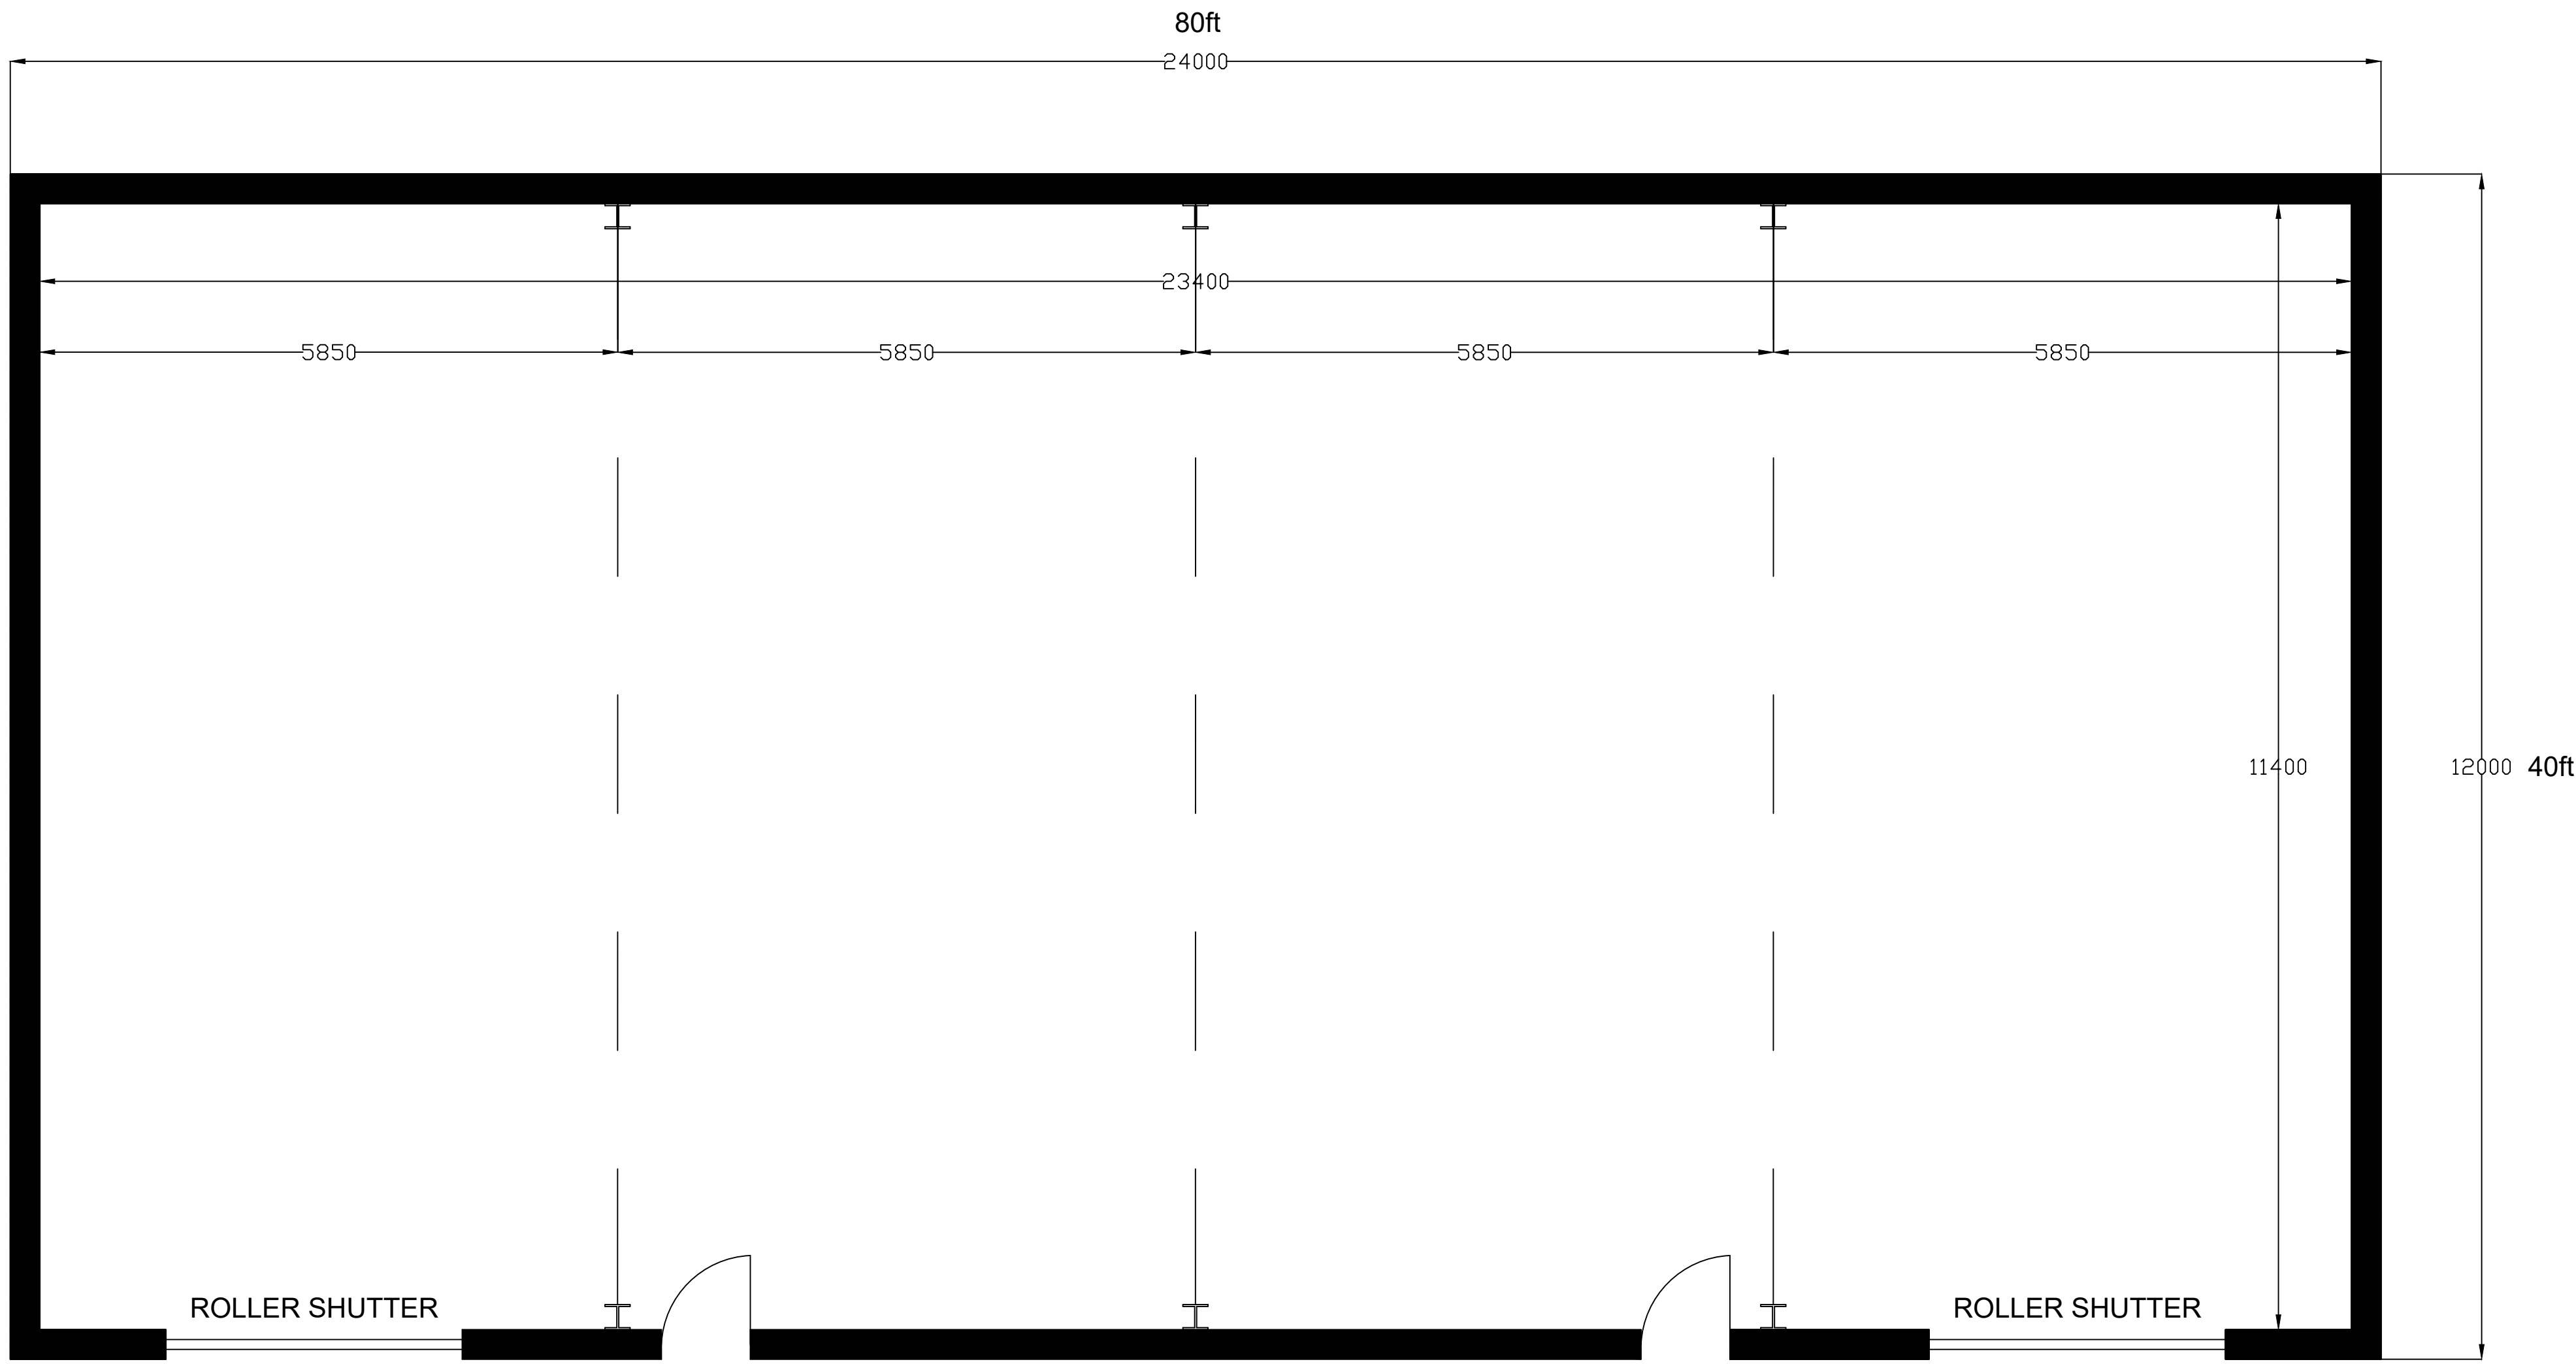

FLOOR PLAN

Marathon House
The Sidings Business Park
Whalley, BB7 9SE

01254 823 885

www.peterhitchenarchitects.co.uk

NOTES:

For planning purposes only.

No.	Description	Date

CLIENT:

Clitheroe Auction Mart
Co-Limited
Clitheroe Auction Mart, Lincoln
Way, Clitheroe BB7 1QD

PROJECT:

Proposed Auction Storage Building

SHEET:

Proposed Floor plan

Project number PHA/1143

Date 15/05/2026

Drawn by LM

Checked by PH

A1.2

Scale 1:50

Sheet size A1