


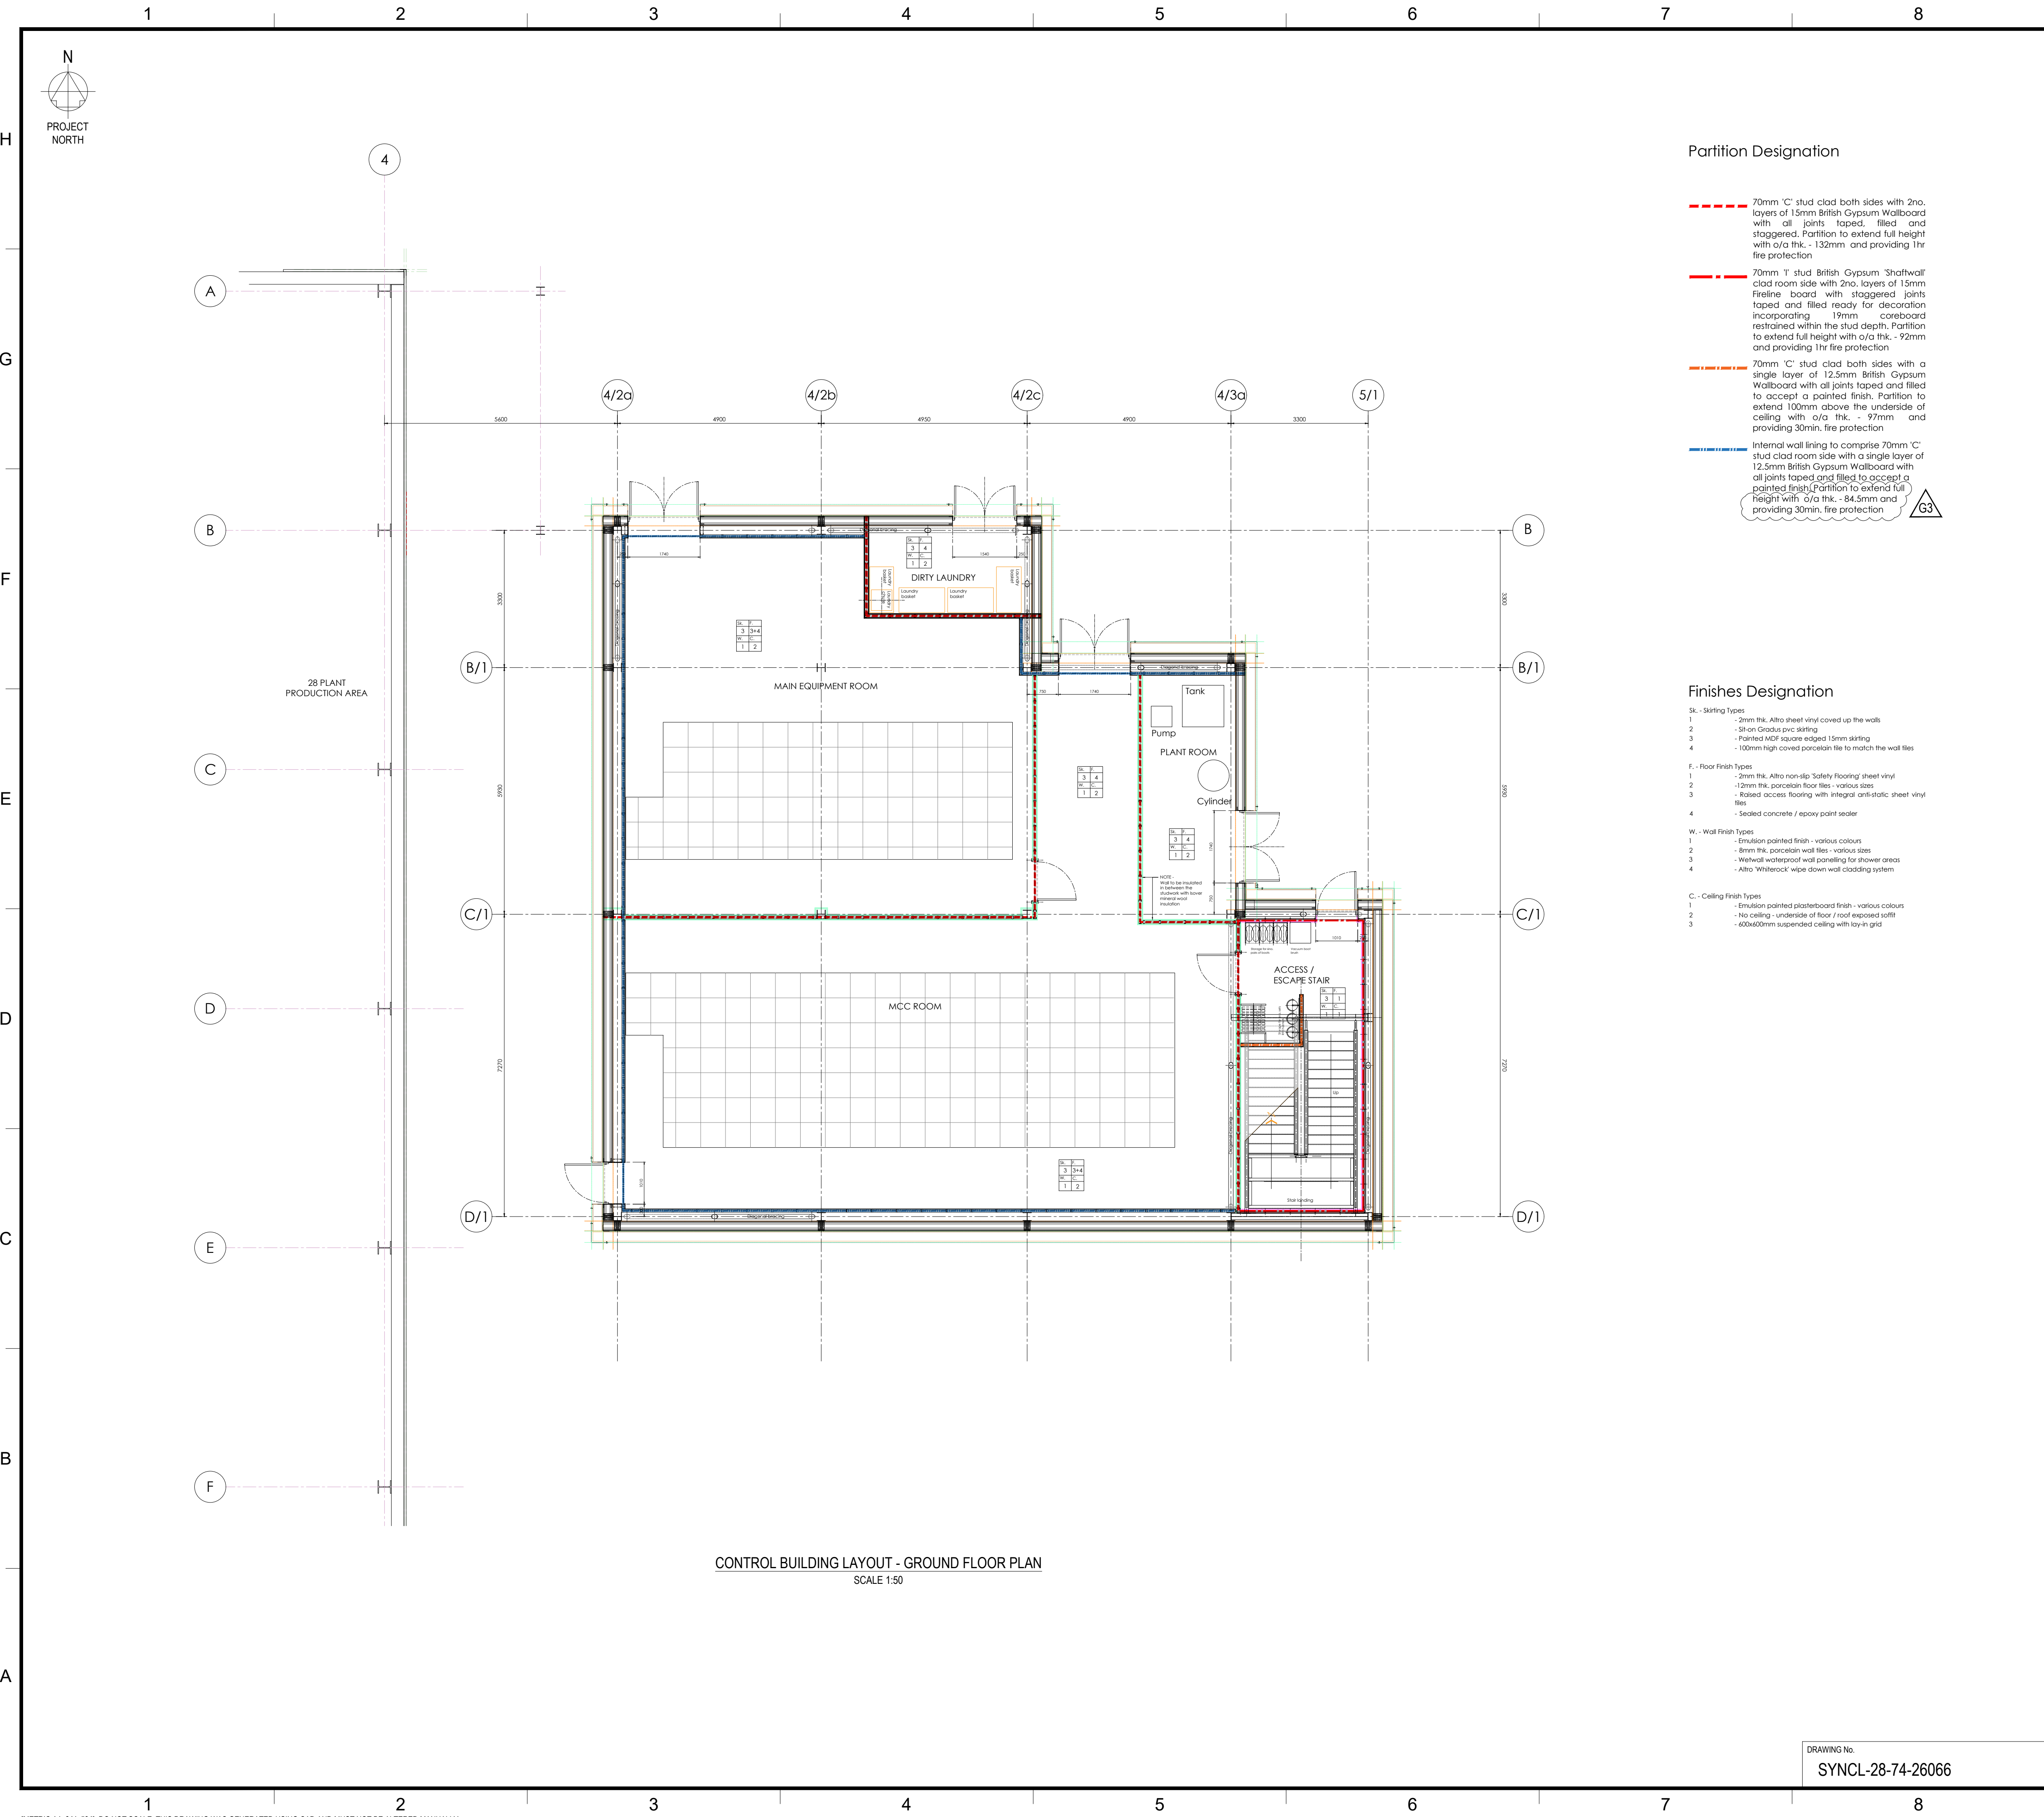

KEYPLAN

NOTES

HOLDS

REFERENCES

PRELIMINARY - ISSUED FOR FEED AND ESTIMATING PURPOSES

REV	DATE	DESCRIPTION	DRAWN BY	DRG CHECK	ENG CHECK	ENG APPD
G3	14-AUG-25	ISSUED FOR INFORMATION	KDH	-	DJM	DJM
G2	14-MAY-25	ISSUED FOR INFORMATION	KJD	-	DJM	DJM
G1	28-MAR-25	INTER DISCIPLINE CHECK	KDH	-	DJM	DJM

SUBJECT TO EXISTING PROPRIETARY RIGHTS, WOOD PLC HAS FULL TITLE TO THIS DOCUMENT. THIS DOCUMENT CONTAINS INFORMATION WHICH IS SUBJECT TO OBLIGATIONS OR NON-DISCLOSURE AND IS TO BE RETURNED UPON REQUEST. THE CONTENTS MAY NOT BE COPIED, DISCLOSED TO ANY THIRD PARTY OR USED OTHER THAN THE INTENDED PURPOSE FOR WHICH IT HAS BEEN PROVIDED UNLESS WOOD PLC PROVIDES WRITTEN CONSENT FOR SUCH COPY, DISCLOSURE AND/OR USE.

PROJ. TITLE

28 PLANT UPGRADE

PROJ. No.

721830

DRG. TITLE

CONTROL BUILDING LAYOUT - SHEET 1
GROUND FLOOR PLAN

DRAWN BY

KJD

CLIENT DRAWING No.

6008650-WD-03-28-DR-A-0001-01

CLIENT REV.

P03

DRAWING No.

SYNCL-28-74-26066

SCALE

AS SHOWN

WOOD DRAWING No.

721830-ARC-DRG-0001-01

WOOD REV.

G3

[METRIC A1: 841x594] DO NOT SCALE. THIS DRAWING WAS GENERATED USING CAD AND MUST NOT BE ALTERED MANUALLY.