



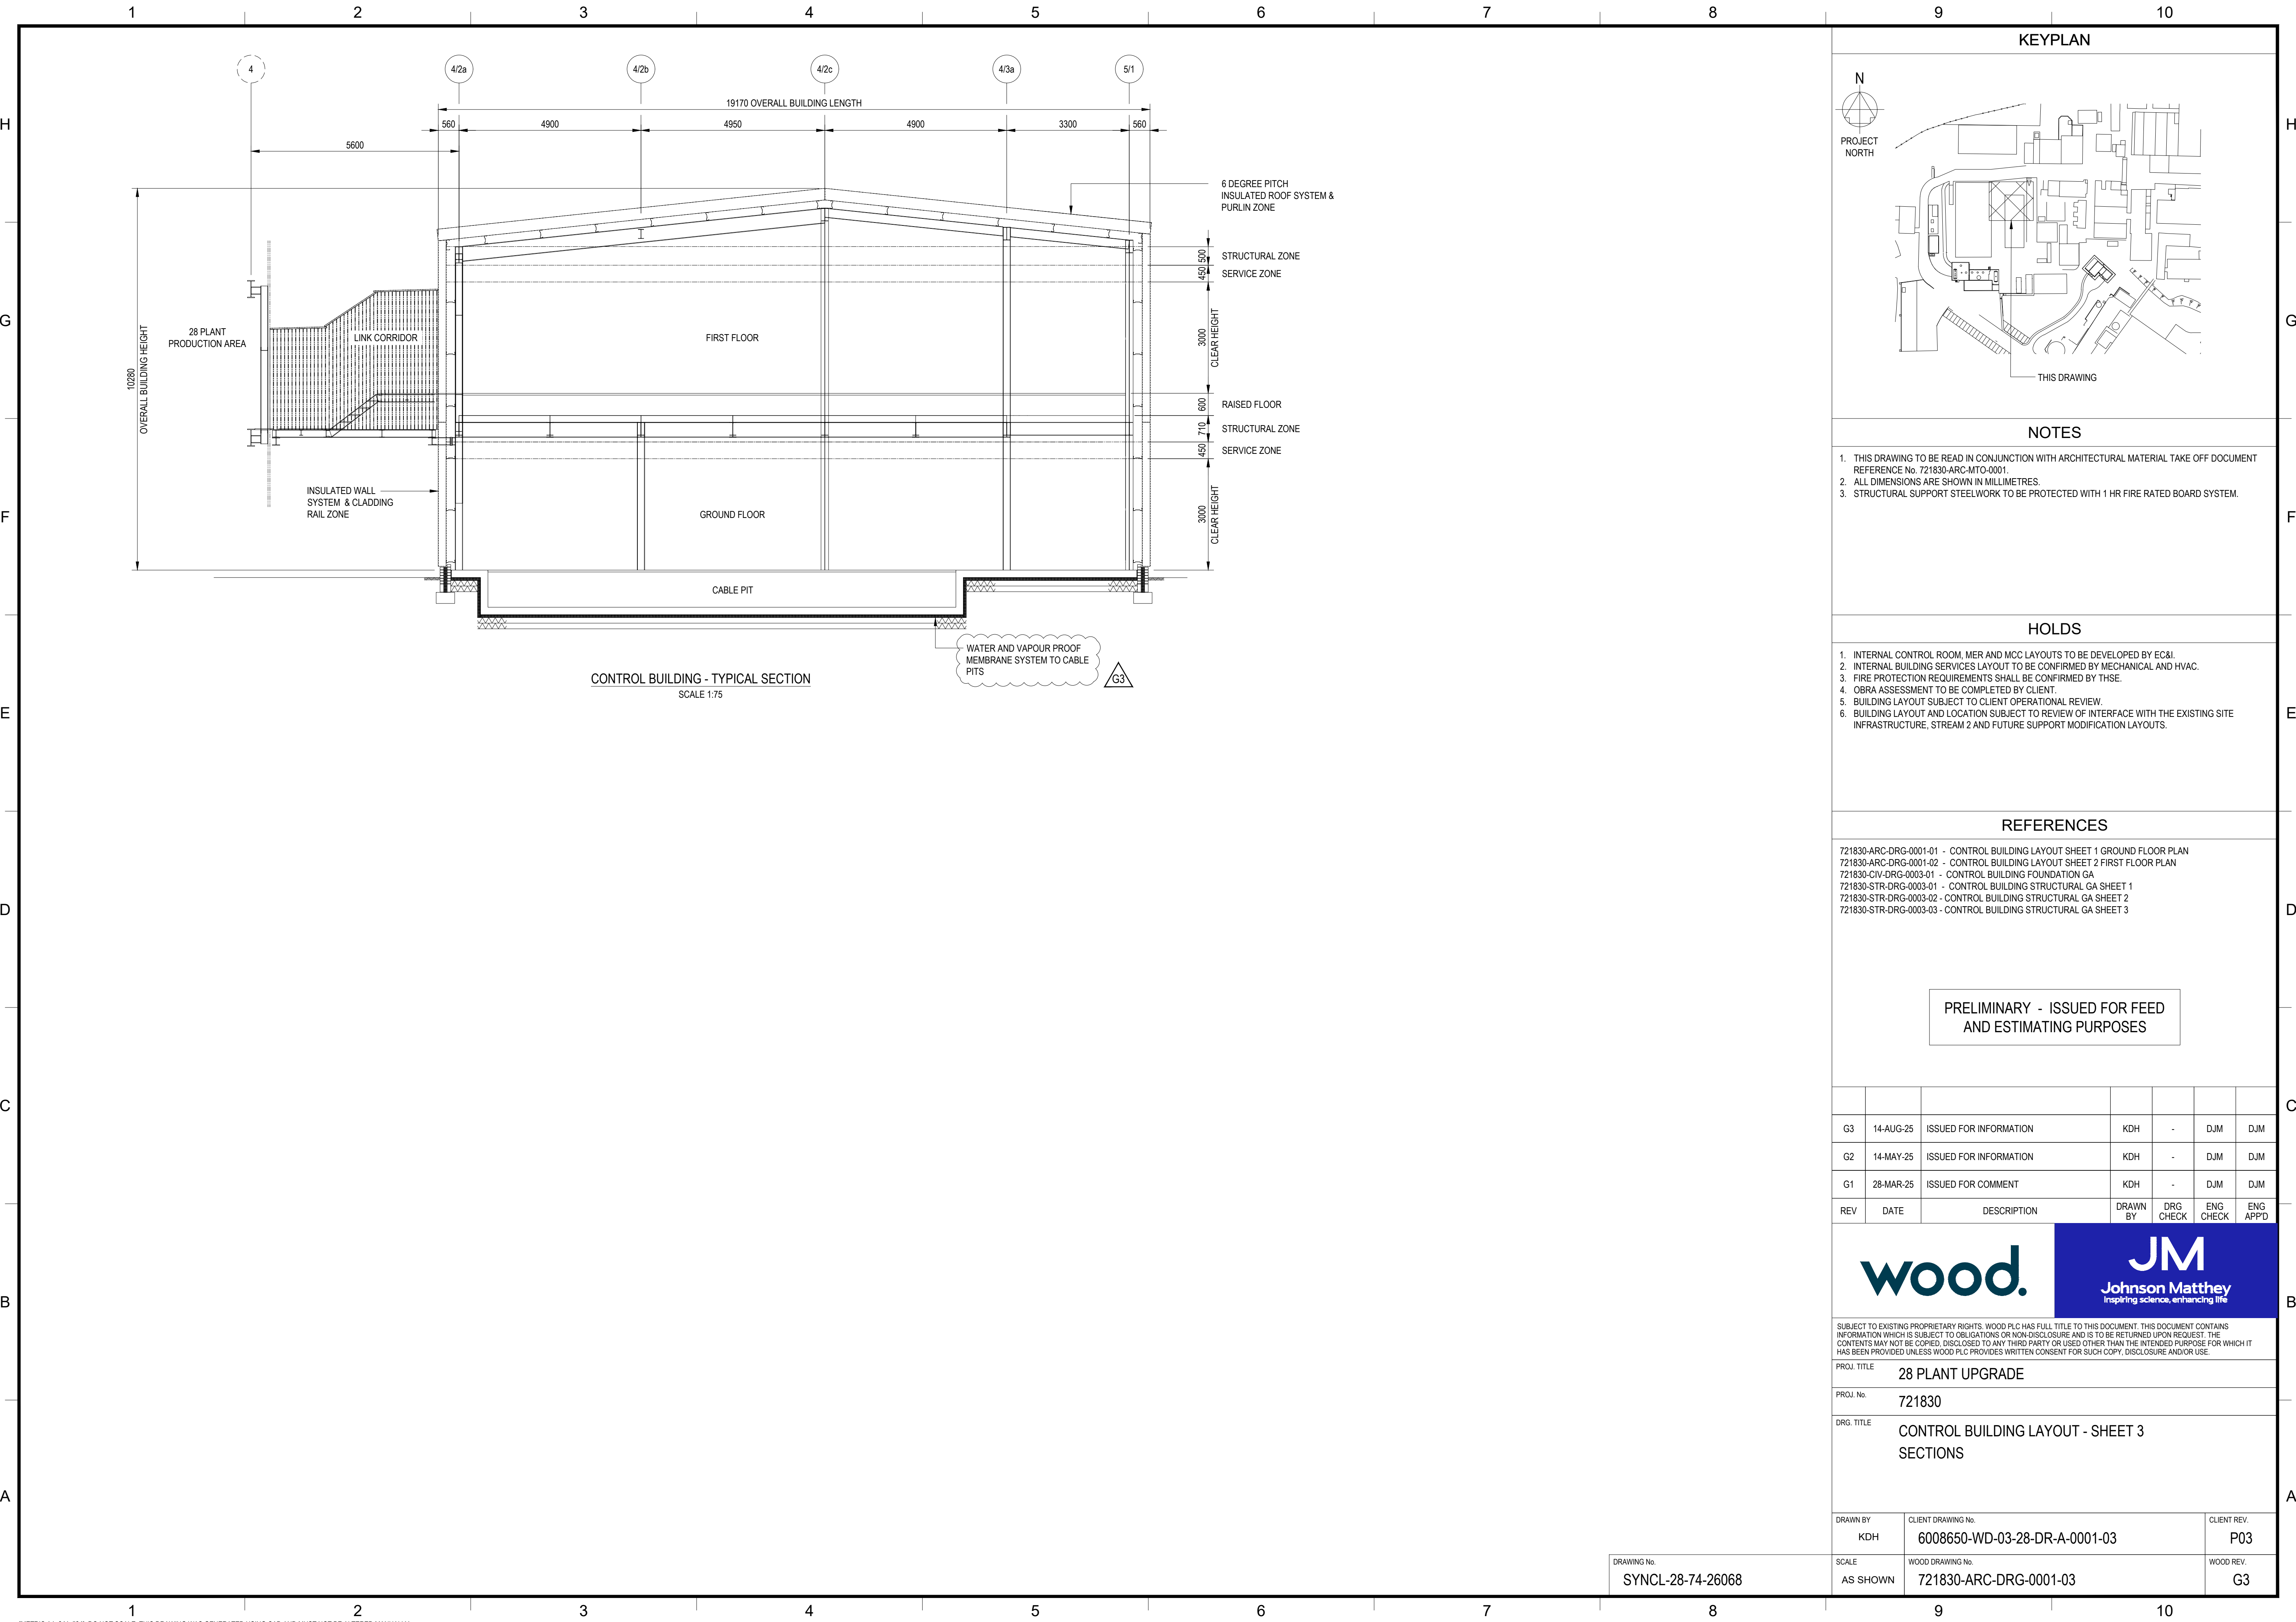

KEYPLAN

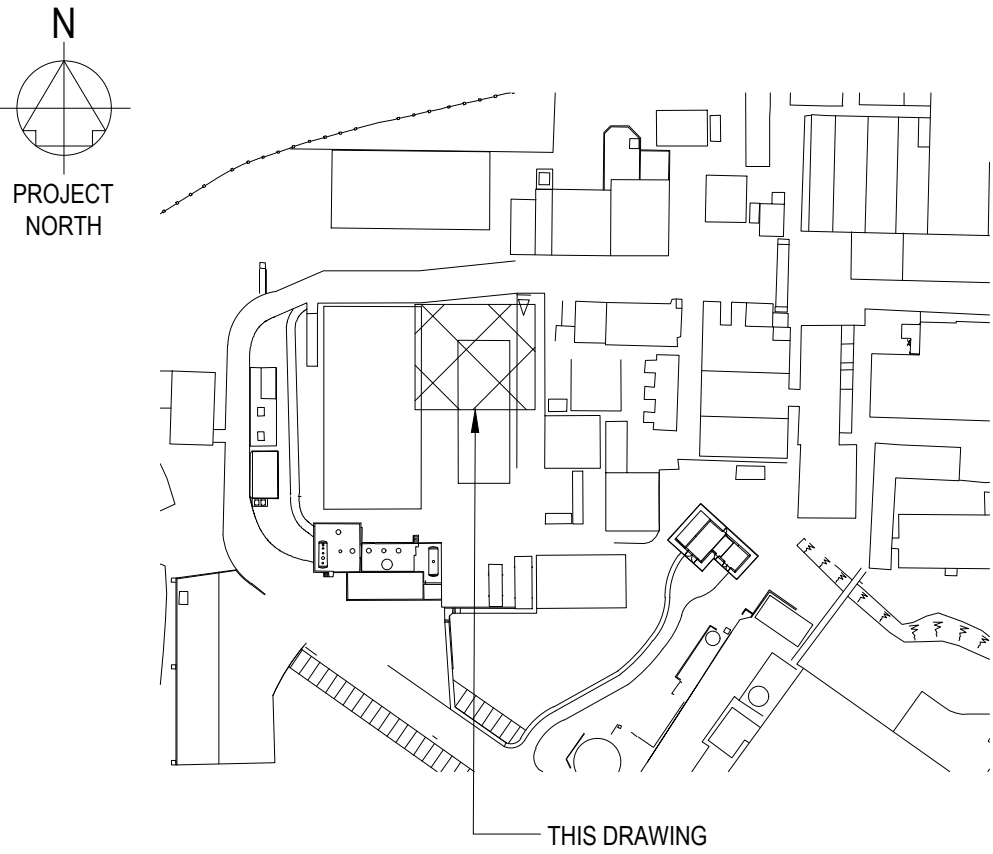

NOTES

1. THIS DRAWING TO BE READ IN CONJUNCTION WITH ARCHITECTURAL MATERIAL TAKE OFF DOCUMENT REFERENCE No. 721830-ARC-MTO-0001.
2. ALL DIMENSIONS ARE SHOWN IN MILLIMETRES.
3. STRUCTURAL SUPPORT STEELWORK TO BE PROTECTED WITH 1 HR FIRE RATED BOARD SYSTEM.

HOLDS

1. INTERNAL CONTROL ROOM, MER AND MCC LAYOUTS TO BE DEVELOPED BY EC&I.
2. INTERNAL BUILDING SERVICES LAYOUT TO BE CONFIRMED BY MECHANICAL AND HVAC.
3. FIRE PROTECTION REQUIREMENTS SHALL BE CONFIRMED BY THSE.
4. OBRA ASSESSMENT TO BE COMPLETED BY CLIENT.
5. BUILDING LAYOUT SUBJECT TO CLIENT OPERATIONAL REVIEW.
6. BUILDING LAYOUT AND LOCATION SUBJECT TO REVIEW OF INTERFACE WITH THE EXISTING SITE INFRASTRUCTURE, STREAM 2 AND FUTURE SUPPORT MODIFICATION LAYOUTS.

REFERENCES

721830-ARC-DRG-0001-01 - CONTROL BUILDING LAYOUT SHEET 1 GROUND FLOOR PLAN
721830-ARC-DRG-0001-02 - CONTROL BUILDING LAYOUT SHEET 2 FIRST FLOOR PLAN
721830-CIV-DRG-0003-01 - CONTROL BUILDING FOUNDATION GA
721830-STR-DRG-0003-01 - CONTROL BUILDING STRUCTURAL GA SHEET 1
721830-STR-DRG-0003-02 - CONTROL BUILDING STRUCTURAL GA SHEET 2
721830-STR-DRG-0003-03 - CONTROL BUILDING STRUCTURAL GA SHEET 3

PRELIMINARY - ISSUED FOR FEED
AND ESTIMATING PURPOSES

REV	DATE	DESCRIPTION	DRAWN BY	DRG CHECK	ENG CHECK	ENG APPD
G3	14-AUG-25	ISSUED FOR INFORMATION	KDH	-	DJM	DJM
G2	14-MAY-25	ISSUED FOR INFORMATION	KDH	-	DJM	DJM
G1	28-MAR-25	ISSUED FOR COMMENT	KDH	-	DJM	DJM

wood.

JM
Johnson Matthey
Inspiring science, enhancing life

SUBJECT TO EXISTING PROPRIETARY RIGHTS, WOOD PLC HAS FULL TITLE TO THIS DOCUMENT. THIS DOCUMENT CONTAINS INFORMATION WHICH IS SUBJECT TO OBLIGATIONS OR NON-DISCLOSURE AND IS TO BE RETURNED UPON REQUEST. THE CONTENTS MAY NOT BE COPIED, DISCLOSED TO ANY THIRD PARTY OR USED OTHER THAN THE INTENDED PURPOSE FOR WHICH IT HAS BEEN PROVIDED UNLESS WOOD PLC PROVIDES WRITTEN CONSENT FOR SUCH COPY, DISCLOSURE AND/OR USE.

PROJ. TITLE
28 PLANT UPGRADE

PROJ. No.
721830

DRG. TITLE
CONTROL BUILDING LAYOUT - SHEET 3
SECTIONS

DRAWN BY KDH	CLIENT DRAWING No. 6008650-WD-03-28-DR-A-0001-03	CLIENT REV. P03
-----------------	---	--------------------

DRAWING No. SYNCL-28-74-26068	SCALE AS SHOWN	WOOD DRAWING No. 721830-ARC-DRG-0001-03	WOOD REV. G3
----------------------------------	-------------------	--	-----------------