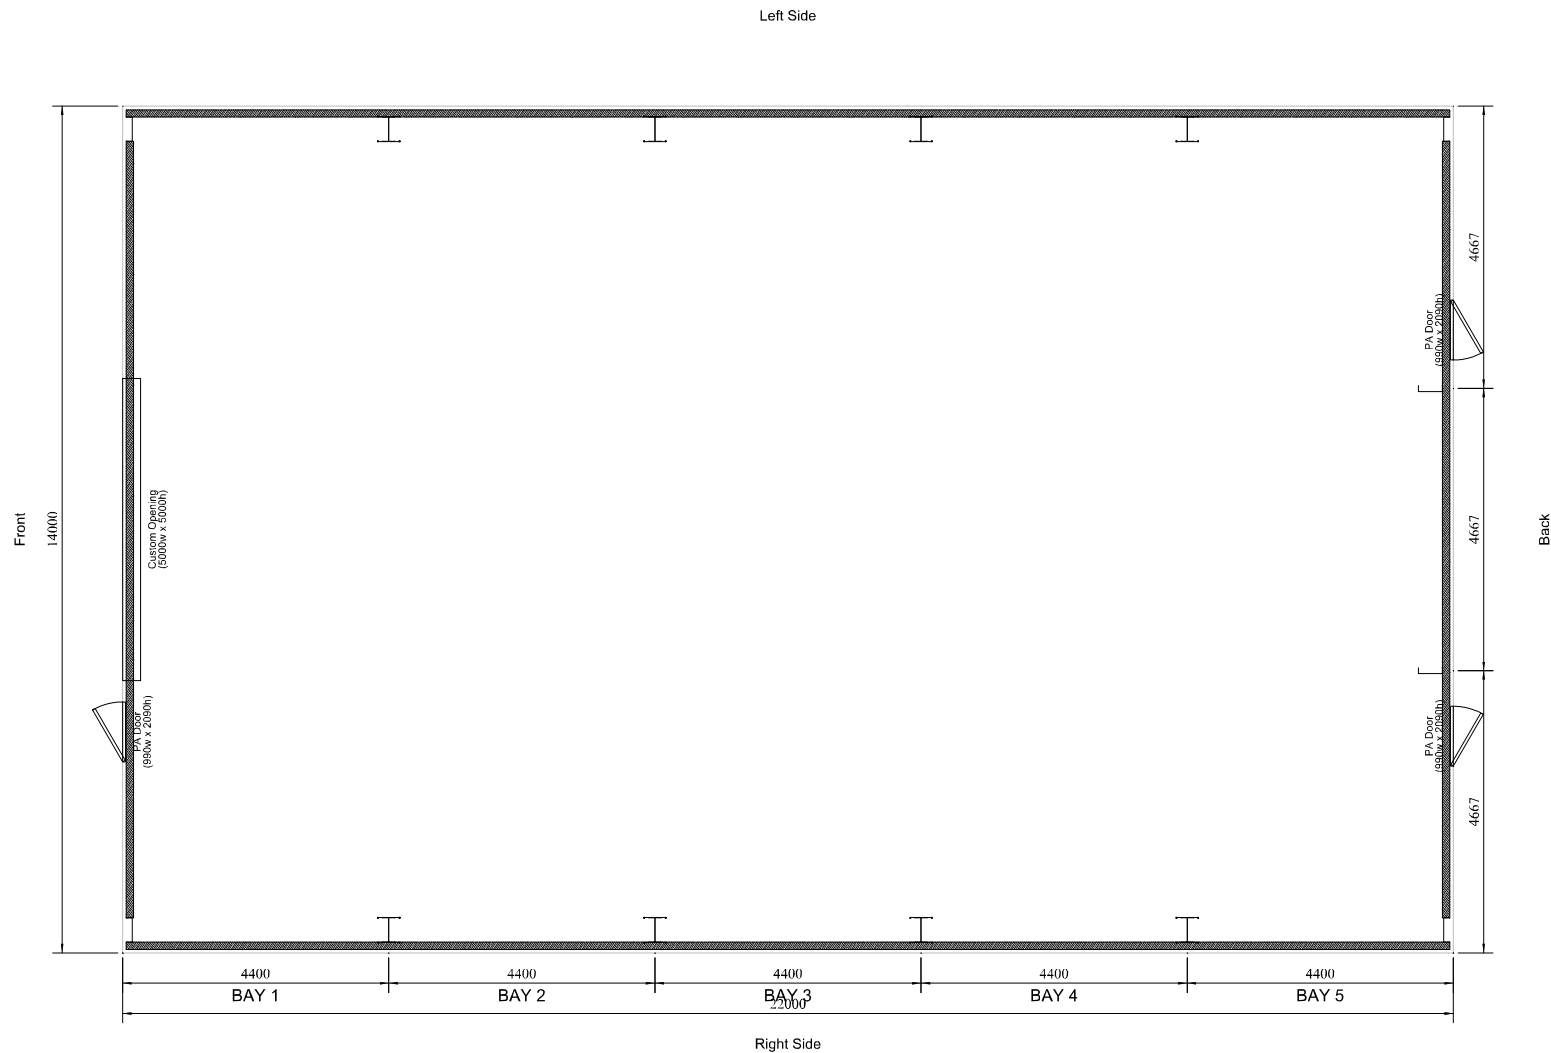


NOTE: ABC CLEATS APPLIED TO ALL
INTERMEDIATE COLUMNS. SEE
INSTALLATION INSTRUCTIONS

DESIGN SUPPLIED BY: MURRAY STEEL BUILDINGS
ADDRESS: MURRAY HOUSE 13 ABBEY PARK PLACE DUNFERMLINE FIFE
EMAIL: LOUISE@MURRAYSTEELBUILDINGS.COM
PHONE: 01383 668820

CLIENT: ANDREW GIBSON
ADDRESS: JOHNSON MATTHEY CATALYSTS, CLITHEROE WORKS, PIMLICO INDUSTRIAL A, BB7 4DB
EMAIL: ANDREW.GIBSON@MATTHEY.COM
PHONE: 0 - 07920 142424

DRAWING TITLE: FLOOR PLAN
DRAWING NUMBER: SMSB-0137
SHEET NUMBER: 12
DRAWING REVISION NUMBER: 00

SCALE: 1:125