



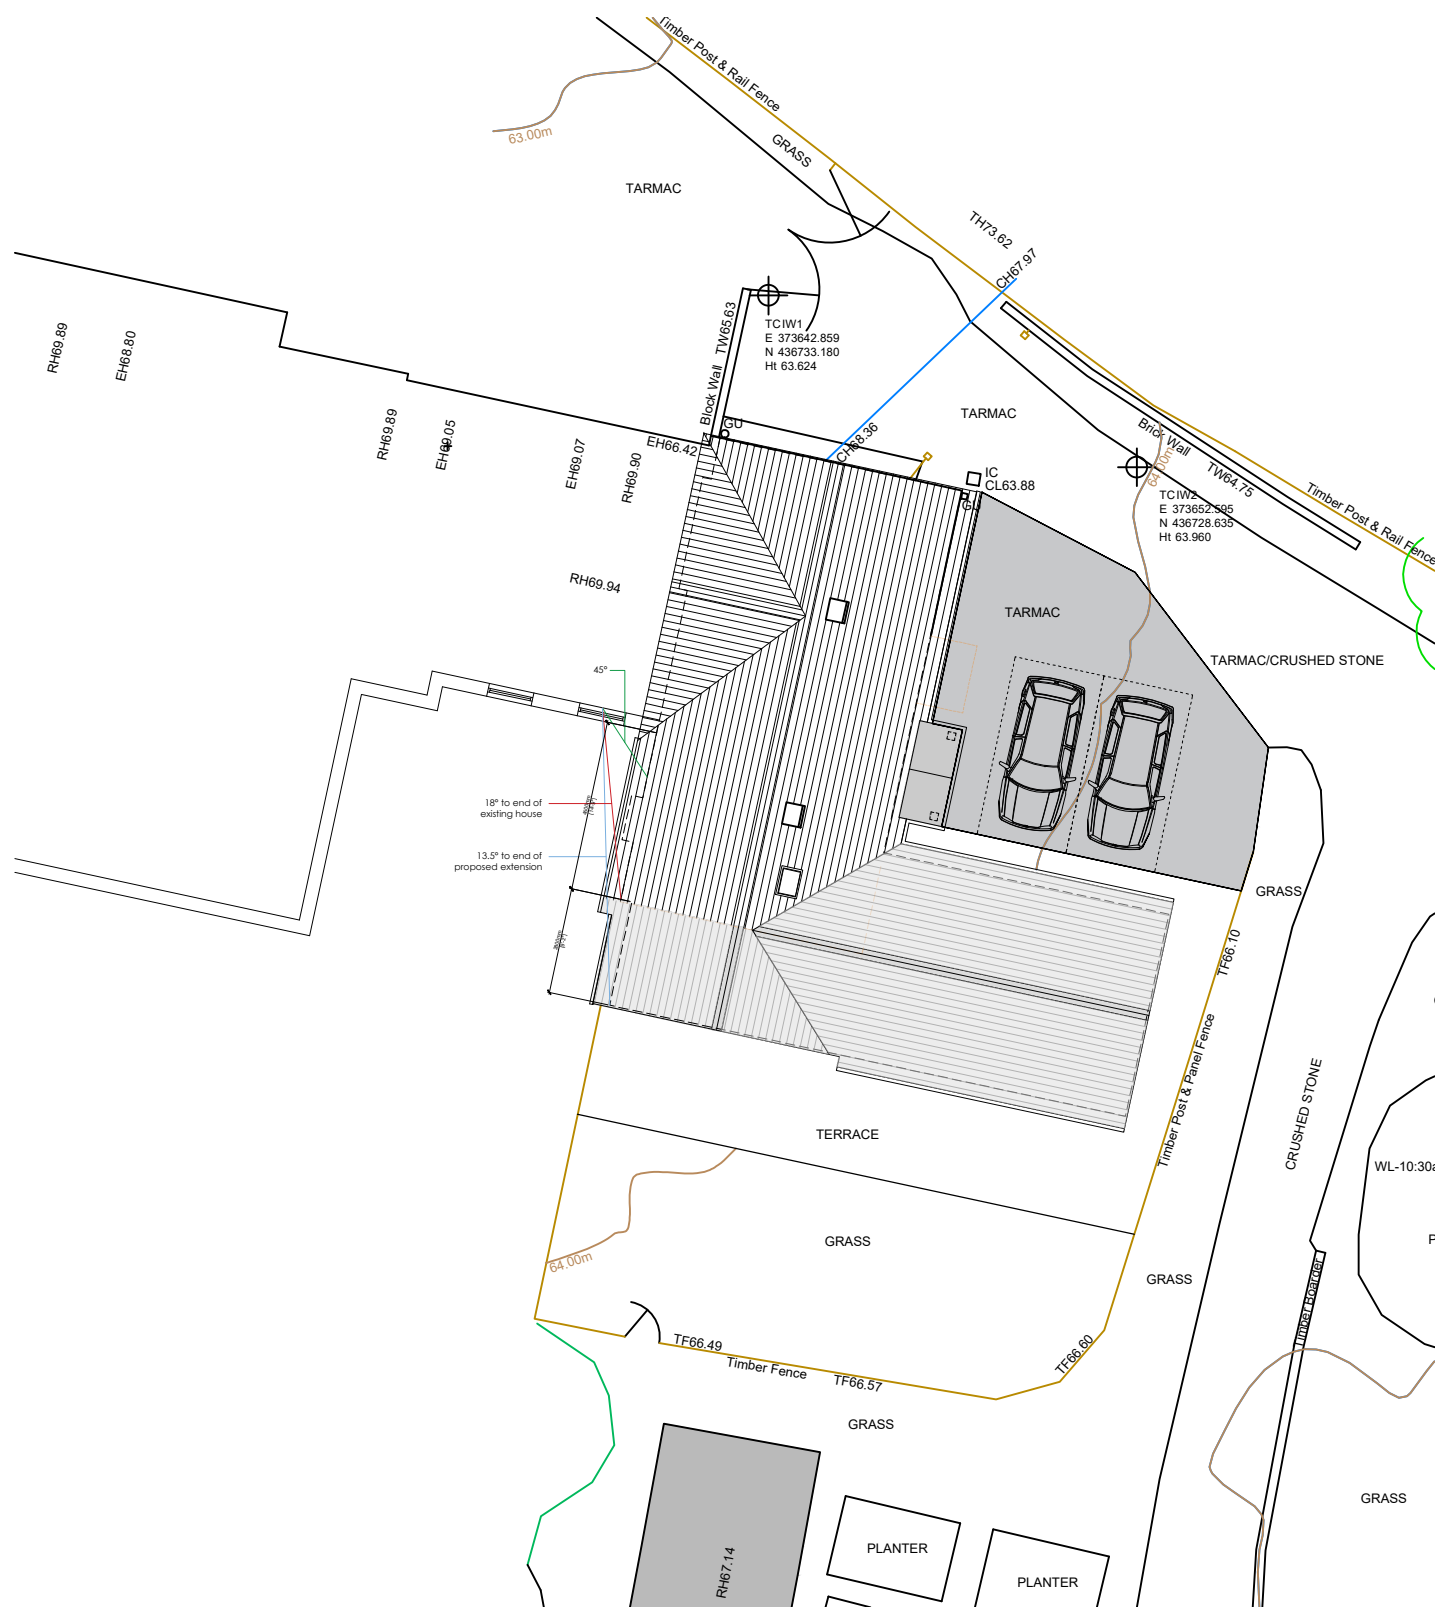


PROPOSED SITE PLAN

SCALE 1:200

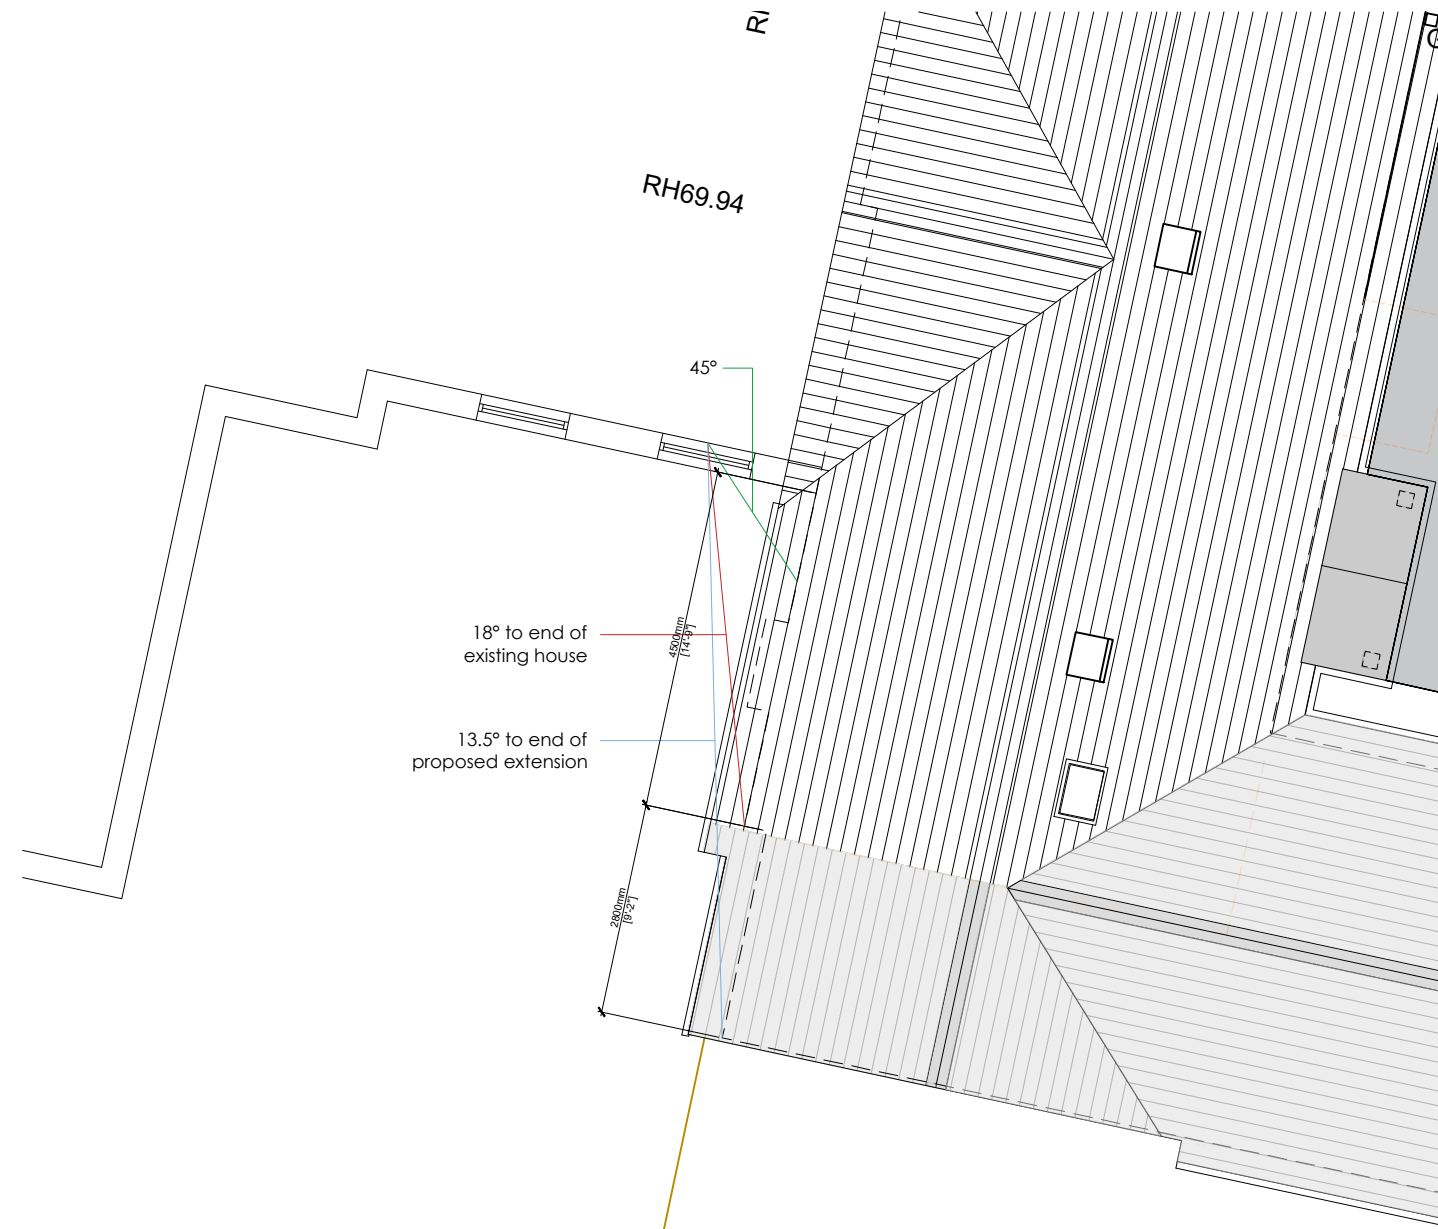


PROPOSED SITE PLAN

SCALE 1:100

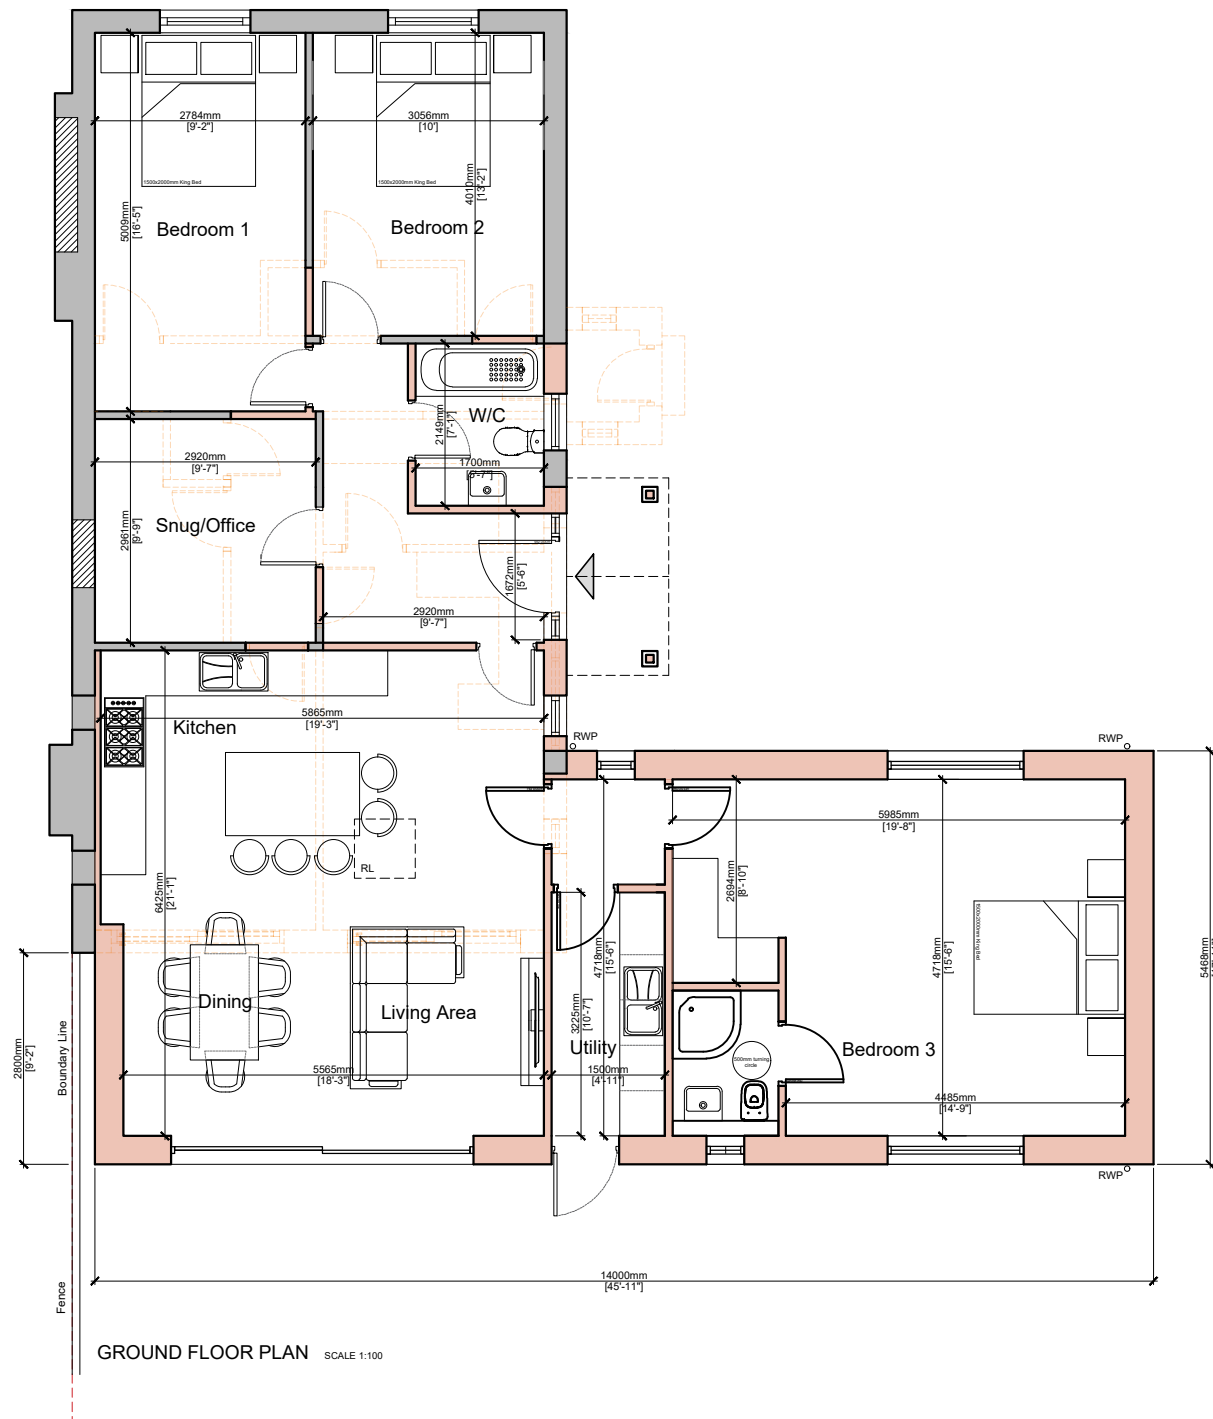


GROUND FLOOR PLAN

SCALE 1:100

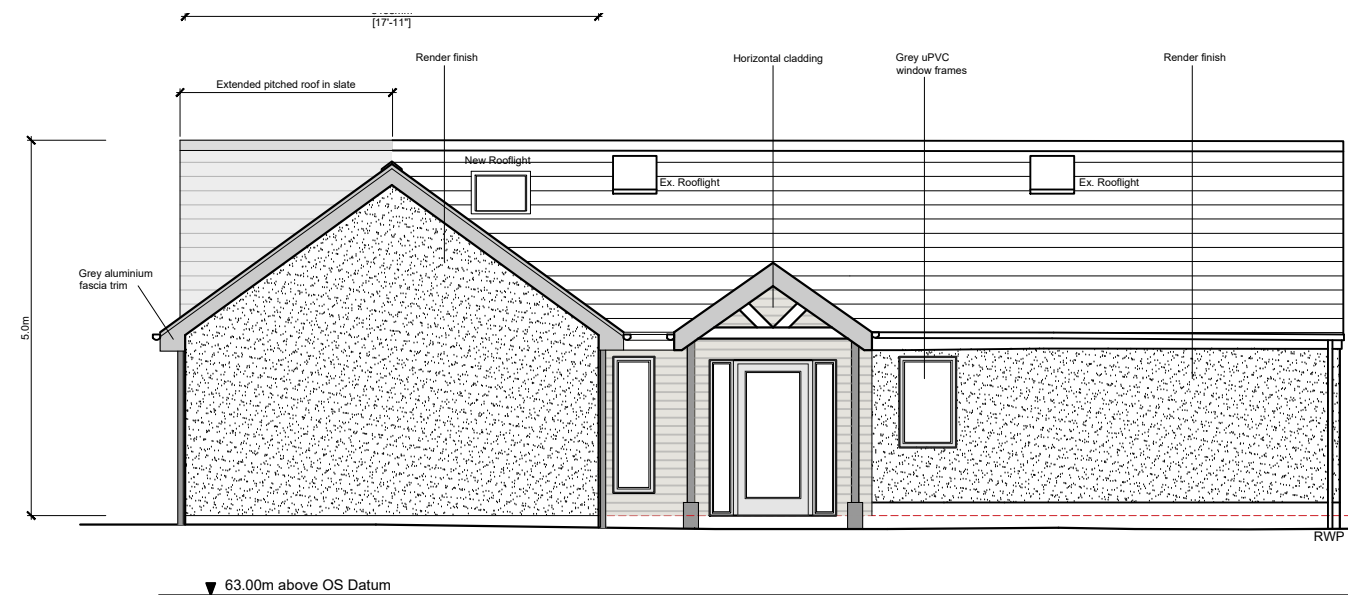


EAST ELEVATION

SCALE 1:100


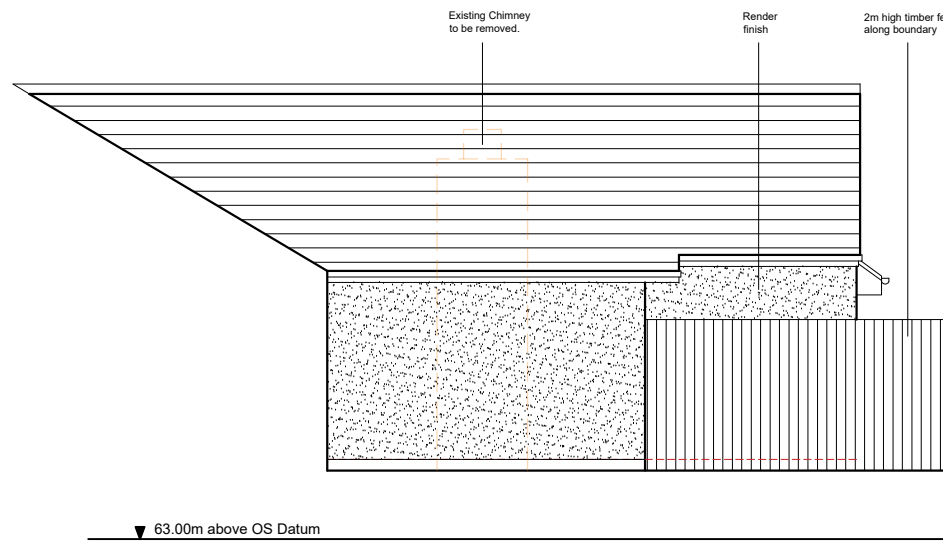


WEST ELEVATION

SCALE 1:100

 


This drawing is to be read in conjunction with all relevant Architect, consultants' and specialists' drawings and specifications. The Architect is to be notified of any discrepancies before proceeding. Do not scale from this drawing. All dimensions and levels are to be checked on site. This drawing is subject to copyright. All work carried out before Planning and Building Permission has been granted is at the contractor/clients risk.
Note: proposed drawing based on OS dwg information. All illustrated dimensions are approximate and all site dimensions are to be checked on site and subject to site survey.

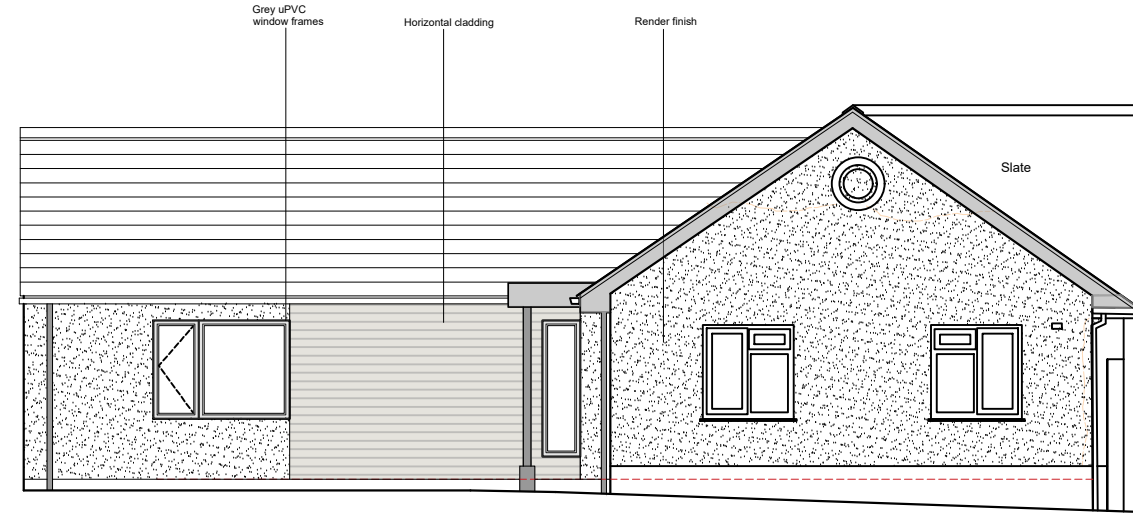 

NORTH ELEVATION

SCALE 1:100

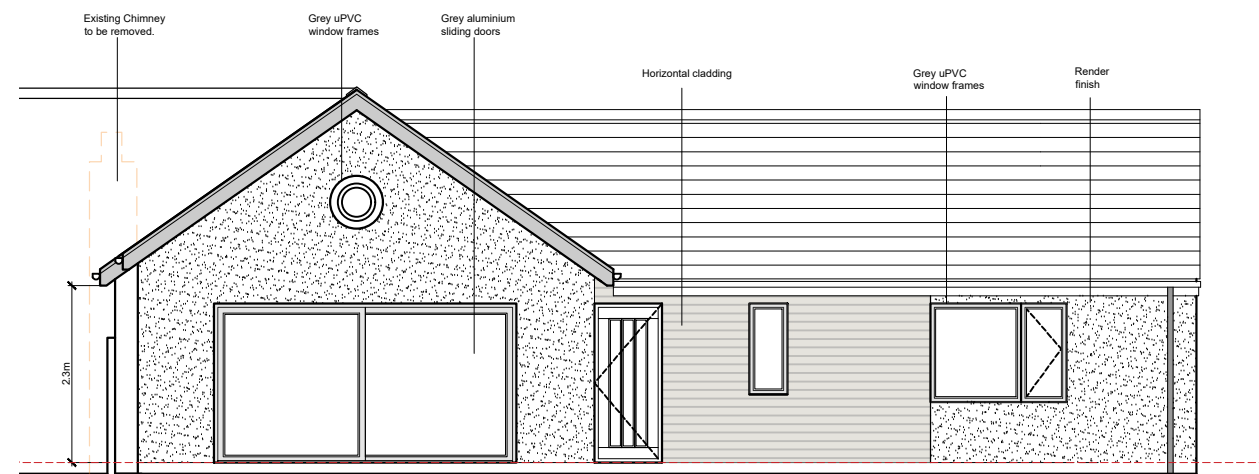

SOUTH ELEVATION

SCALE 1:100

Client
Mr and Mrs Atherton

Job Title
Extensions and alterations to
4A Wiswell lane
Whalley
Clitheroe
BB7 9AF

Drawing Title
Proposed Site plan, plans and elevations

Scale
1:100 @ A2

Date
NOV 2025

Drawn
JC

spa
ARCHITECTS
SUNDERLAND PEACOCK & ASSOCIATES LTD.
HAZELMERE, PIMLICO ROAD, CLITHEROE
LANCASHIRE, BB7 2AG
T 01200 423178 F 01200 427328
E info@sunderlandpeacock.com
www.sunderlandpeacock.com



7302 -P10

REV
-