


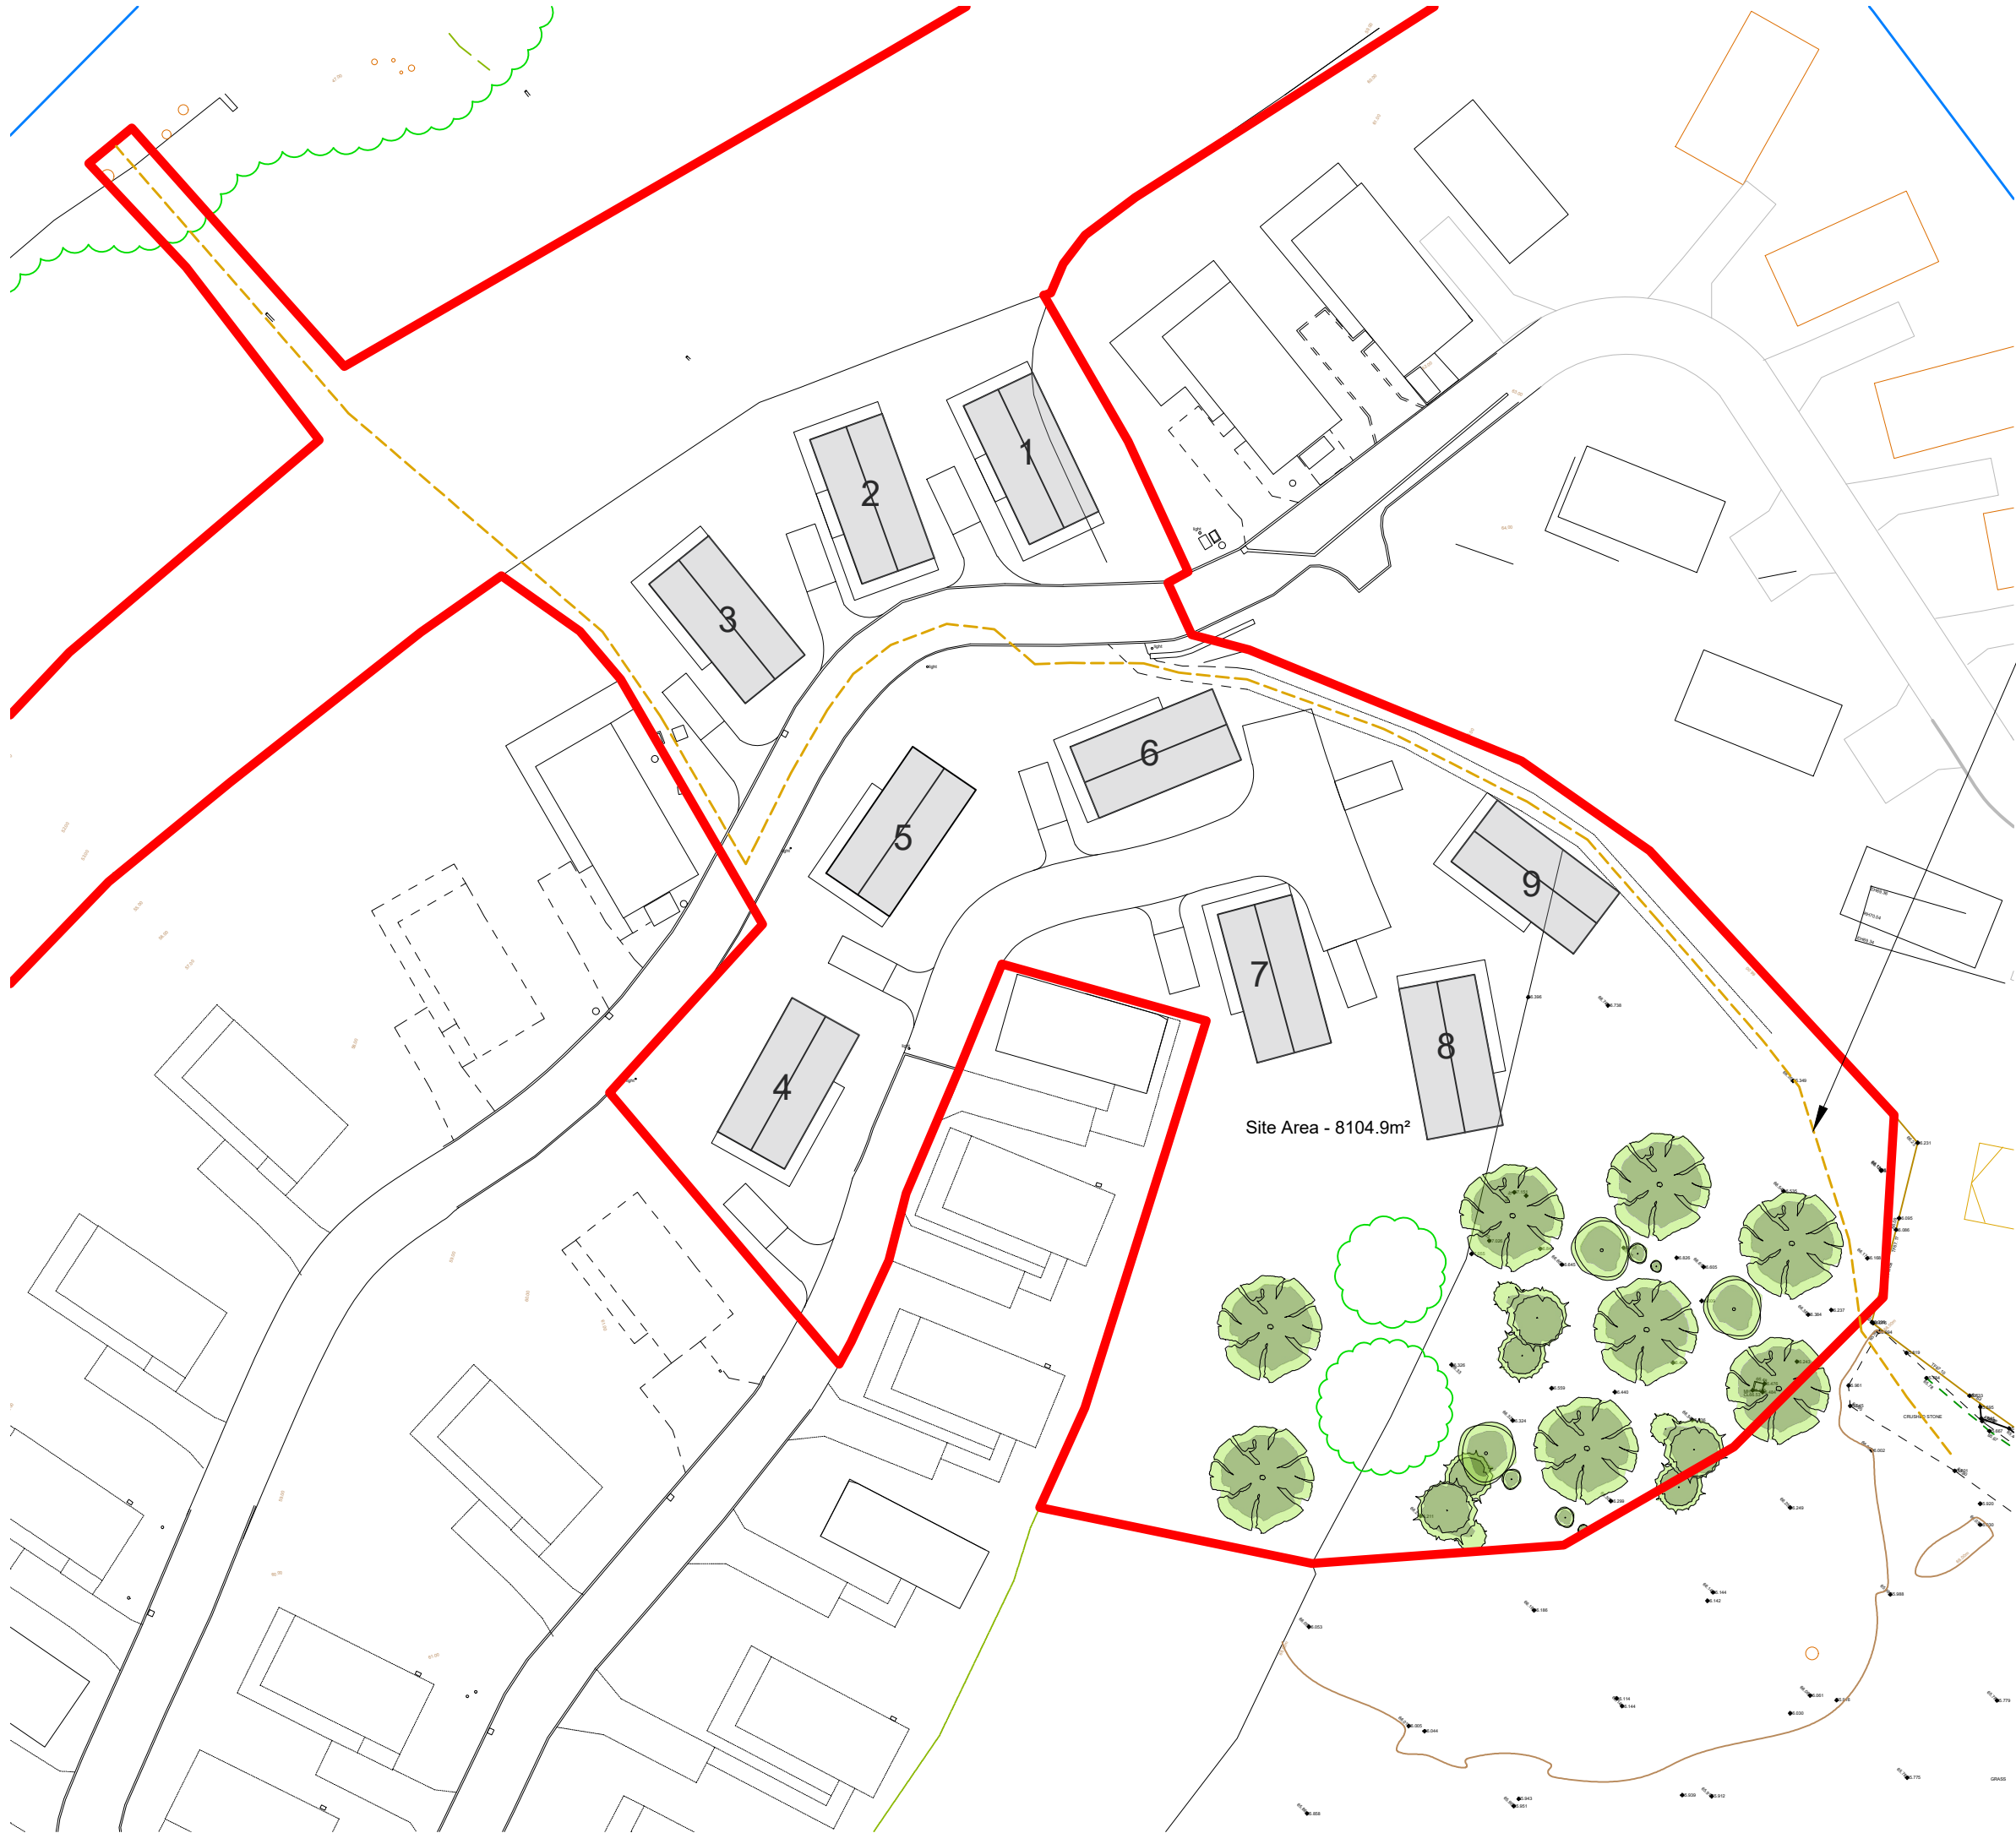

Public Footpath
FP0306005 Diversion



Notes:

All work is to be carried out to the latest current British standards Codes of Practice and recognised working practices.

All work and materials should comply with Health and Safety legislation.

All work and materials to be approved by the District Authority Planning & Building Control Officer.

All dimensions are in millimetres unless where explicitly shown otherwise.

The contractor should check and certify all dimensions as work proceeds and notify the architect of any discrepancies.

Do not scale off the drawings, if in doubt ask.

The designer is in no way liable for work undertaken prior to full Planning Consent and/or Building Regulations Approval

Title: Ribble Valley View Holiday Park
Brockhall Village
Langho

Proposed Site Plan - Positions for lodges 1-9


**BUILDING ELEMENTS
LTD**
Town Planning and Architecture
Duckpond Farm Cottage,
Moorgate Rd,
Barnoldswick,
Lancs, BB18 5SQ
M: 0797 658 7694

Project No: SIMPS-01F Dwg 03 **Drawn:** EP

Client: Ribble Valley View

Date: 22/05/2026 **Scale:** 1:500@A3