

NOTES:

No.	Description	Date

CLIENT: Mr & Mrs Dennis
16 Hayhurst Road,
Whalley,
Clitheroe,
BB7 9RL

PROJECT: SINGLE STOREY SIDE
EXTENSION

SHEET: EXISTING & PROPOSED
FLOOR PLANS

Project number PHA/1145

Date 09/06/2026


Drawn by DH

Checked by PH


A2.2

Scale 1 : 50

Sheet size A1

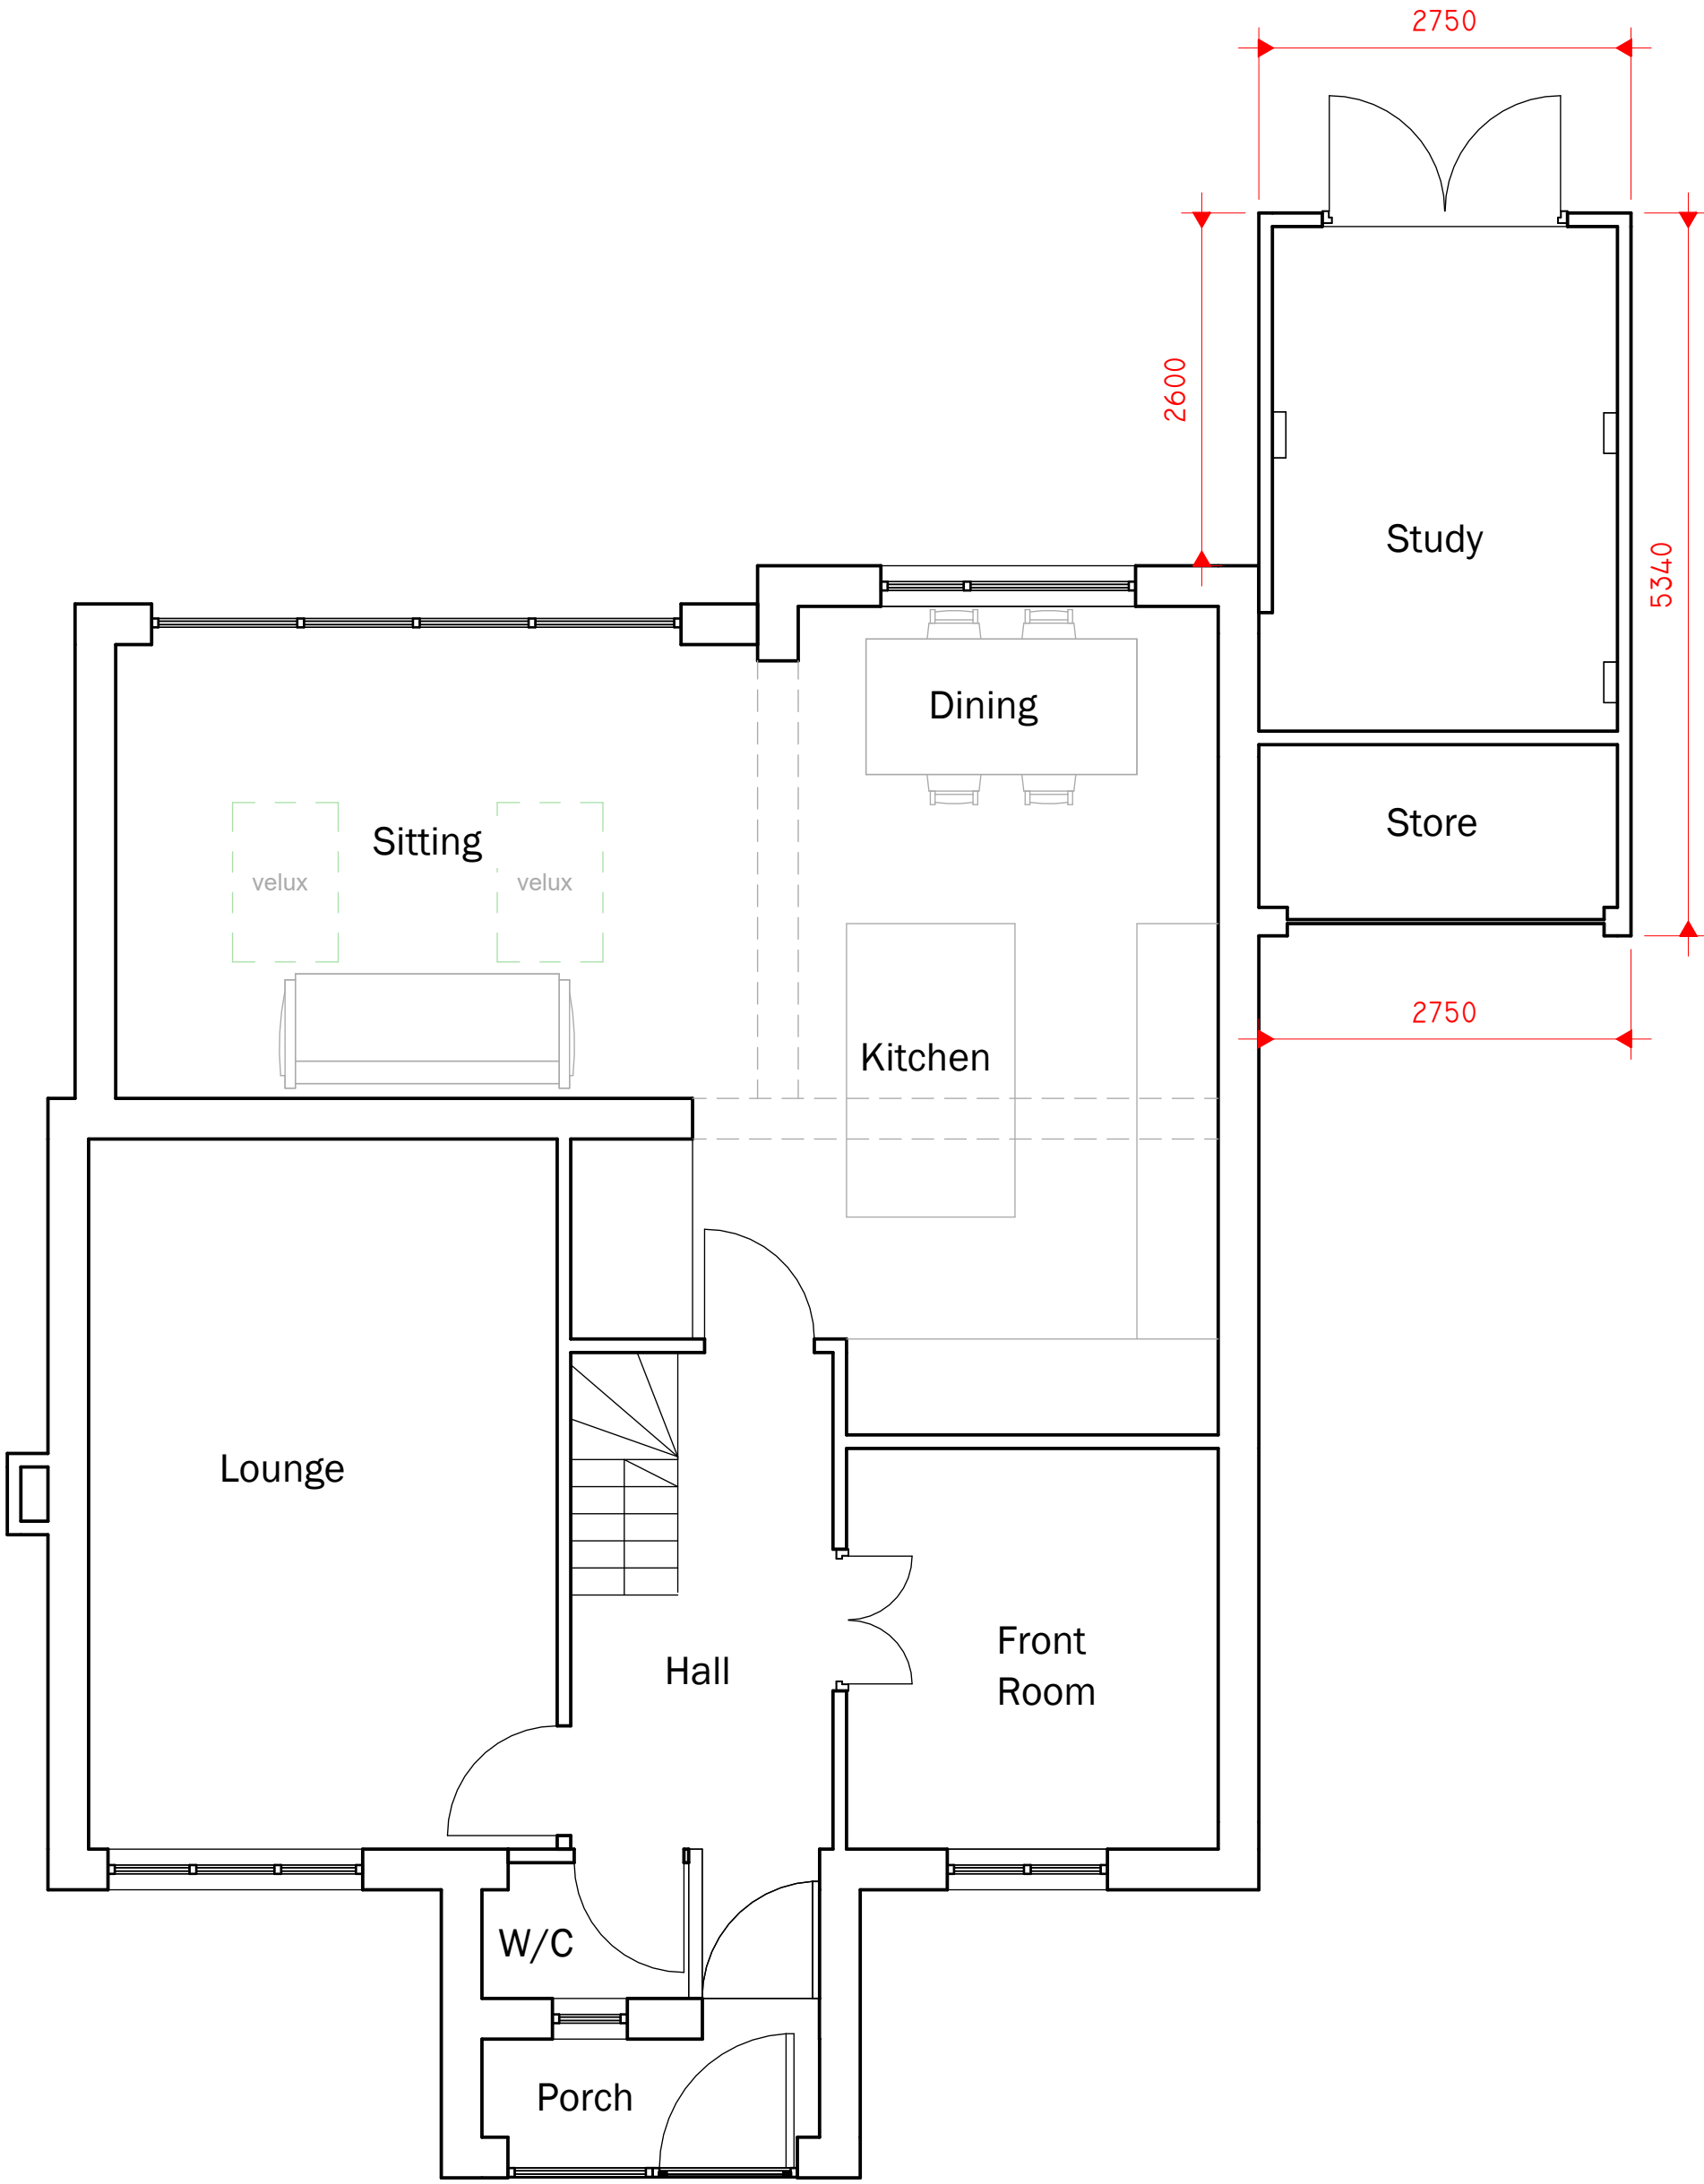

1 0 GROUND FLOOR
1 : 50

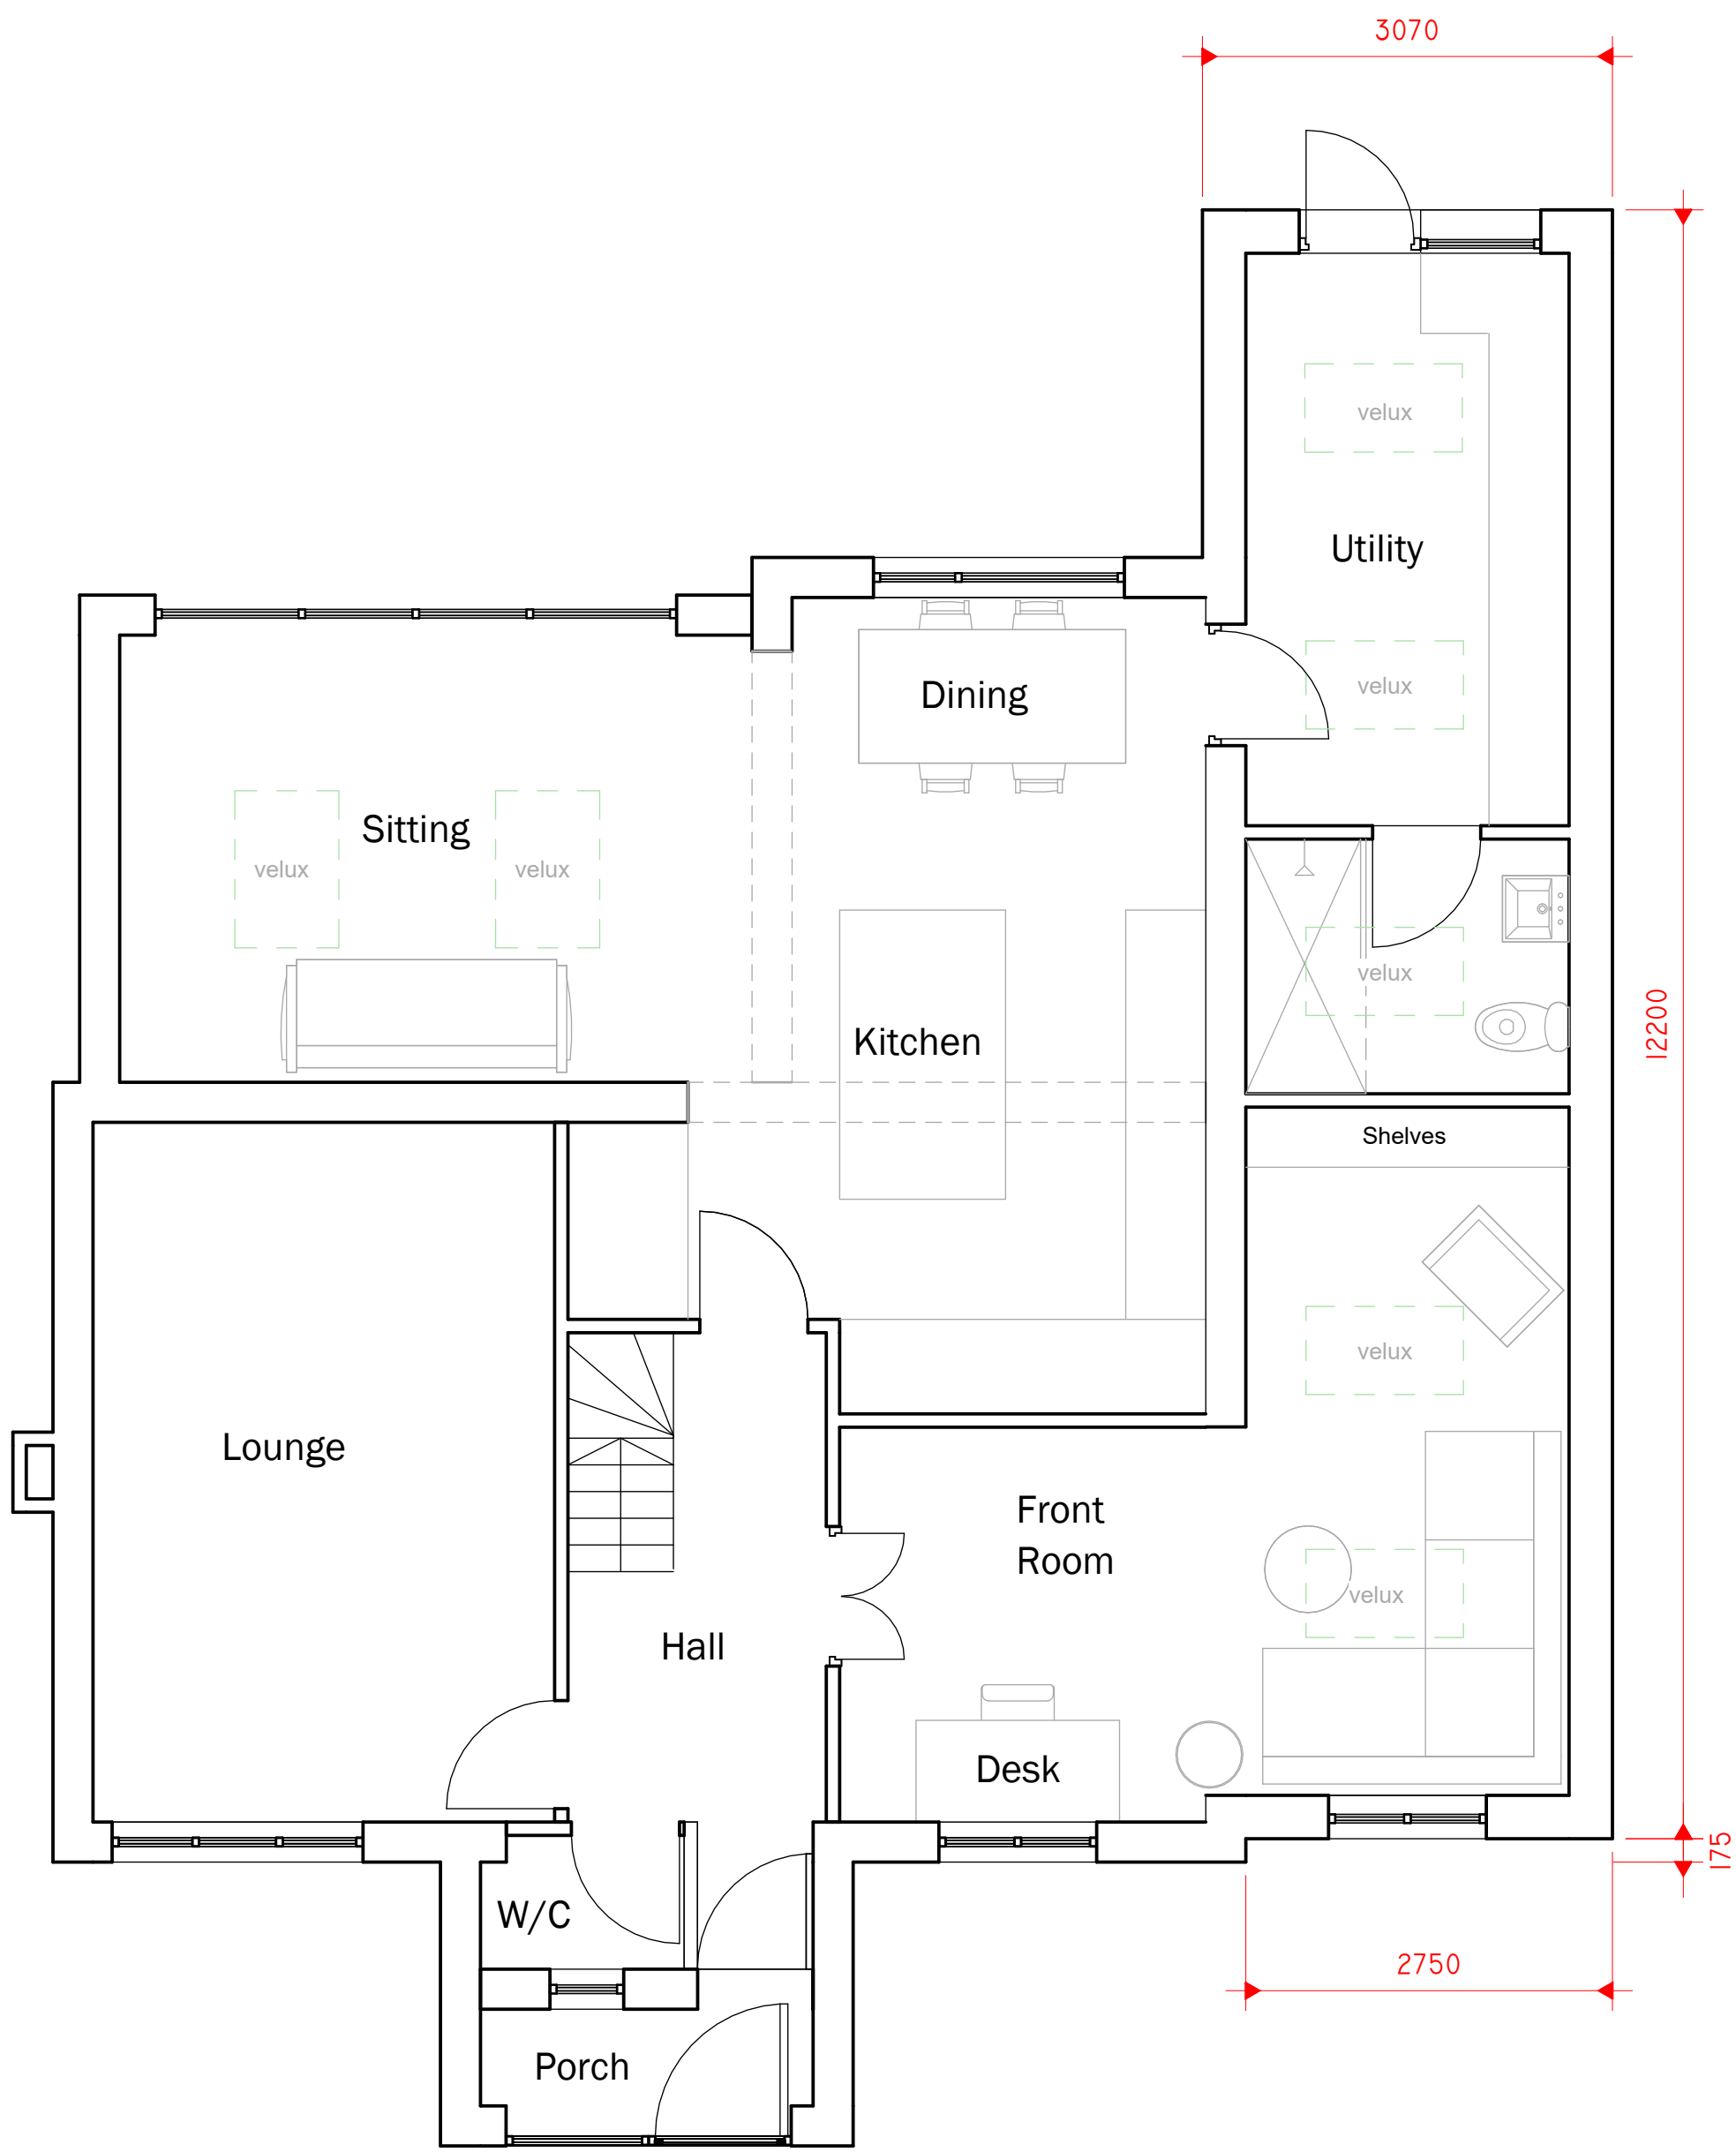

2 0 PROPOSED GROUND FLOOR
1 : 50