




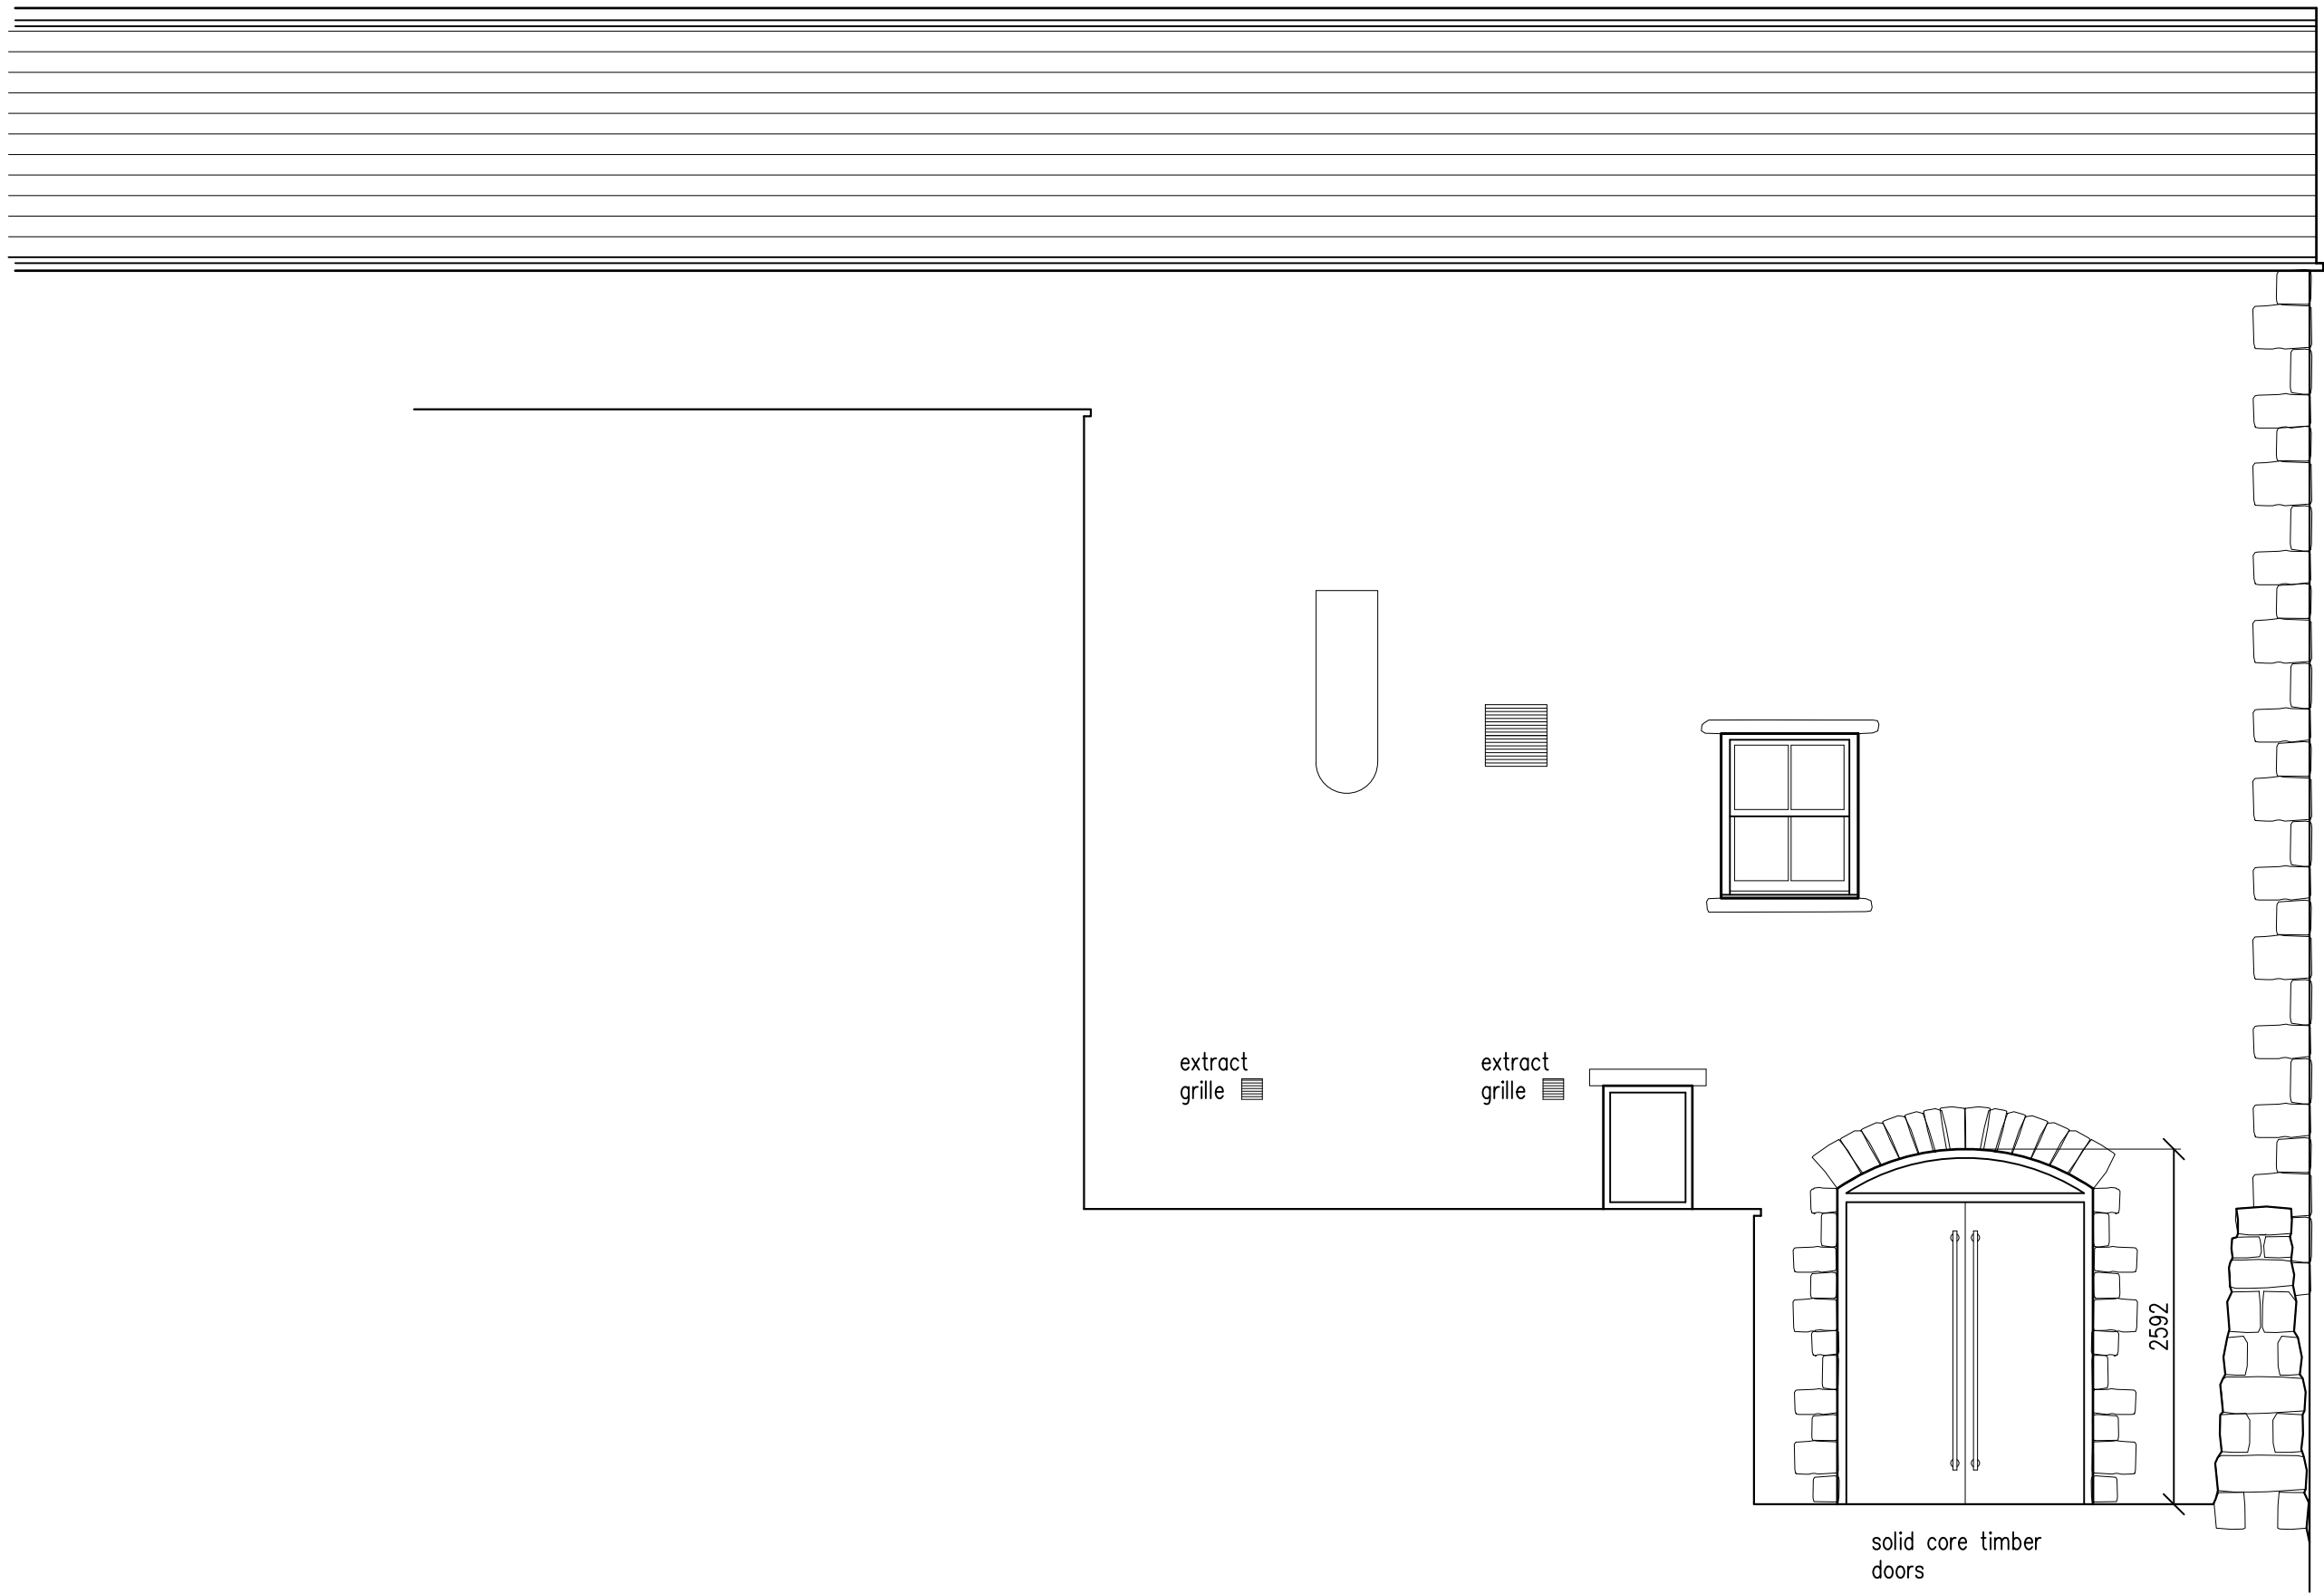

South West Elevation

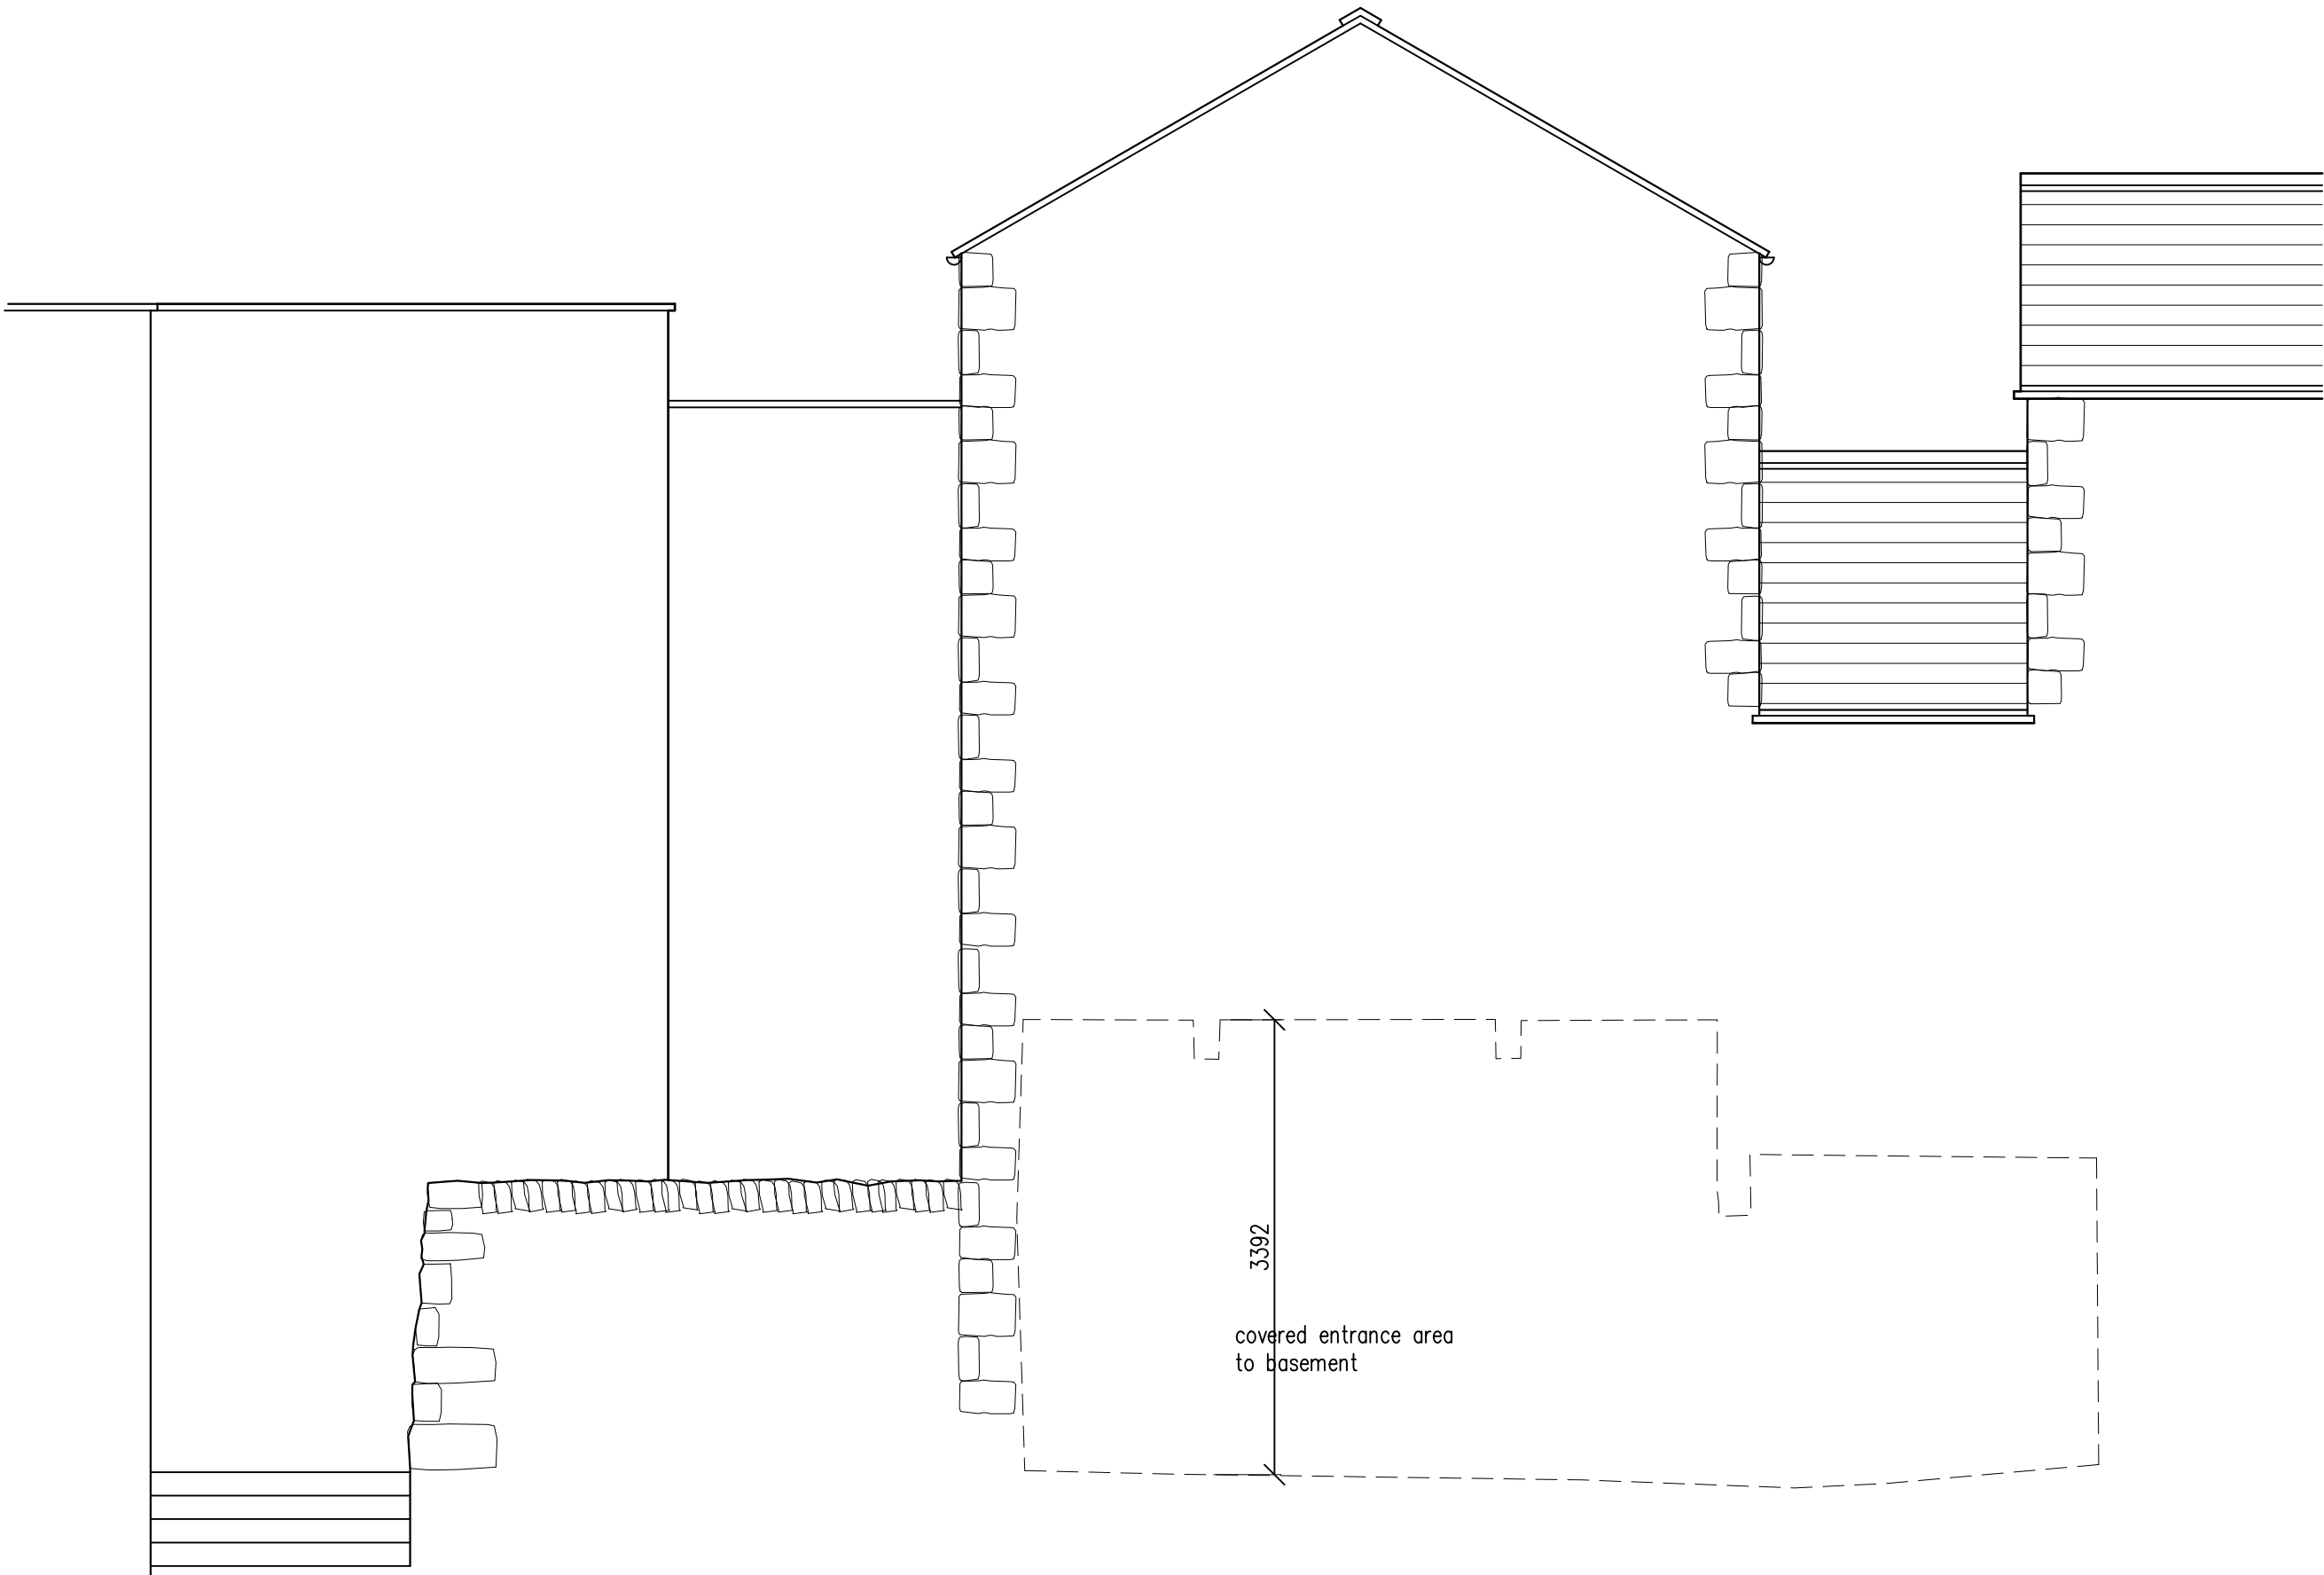

South East Elevation

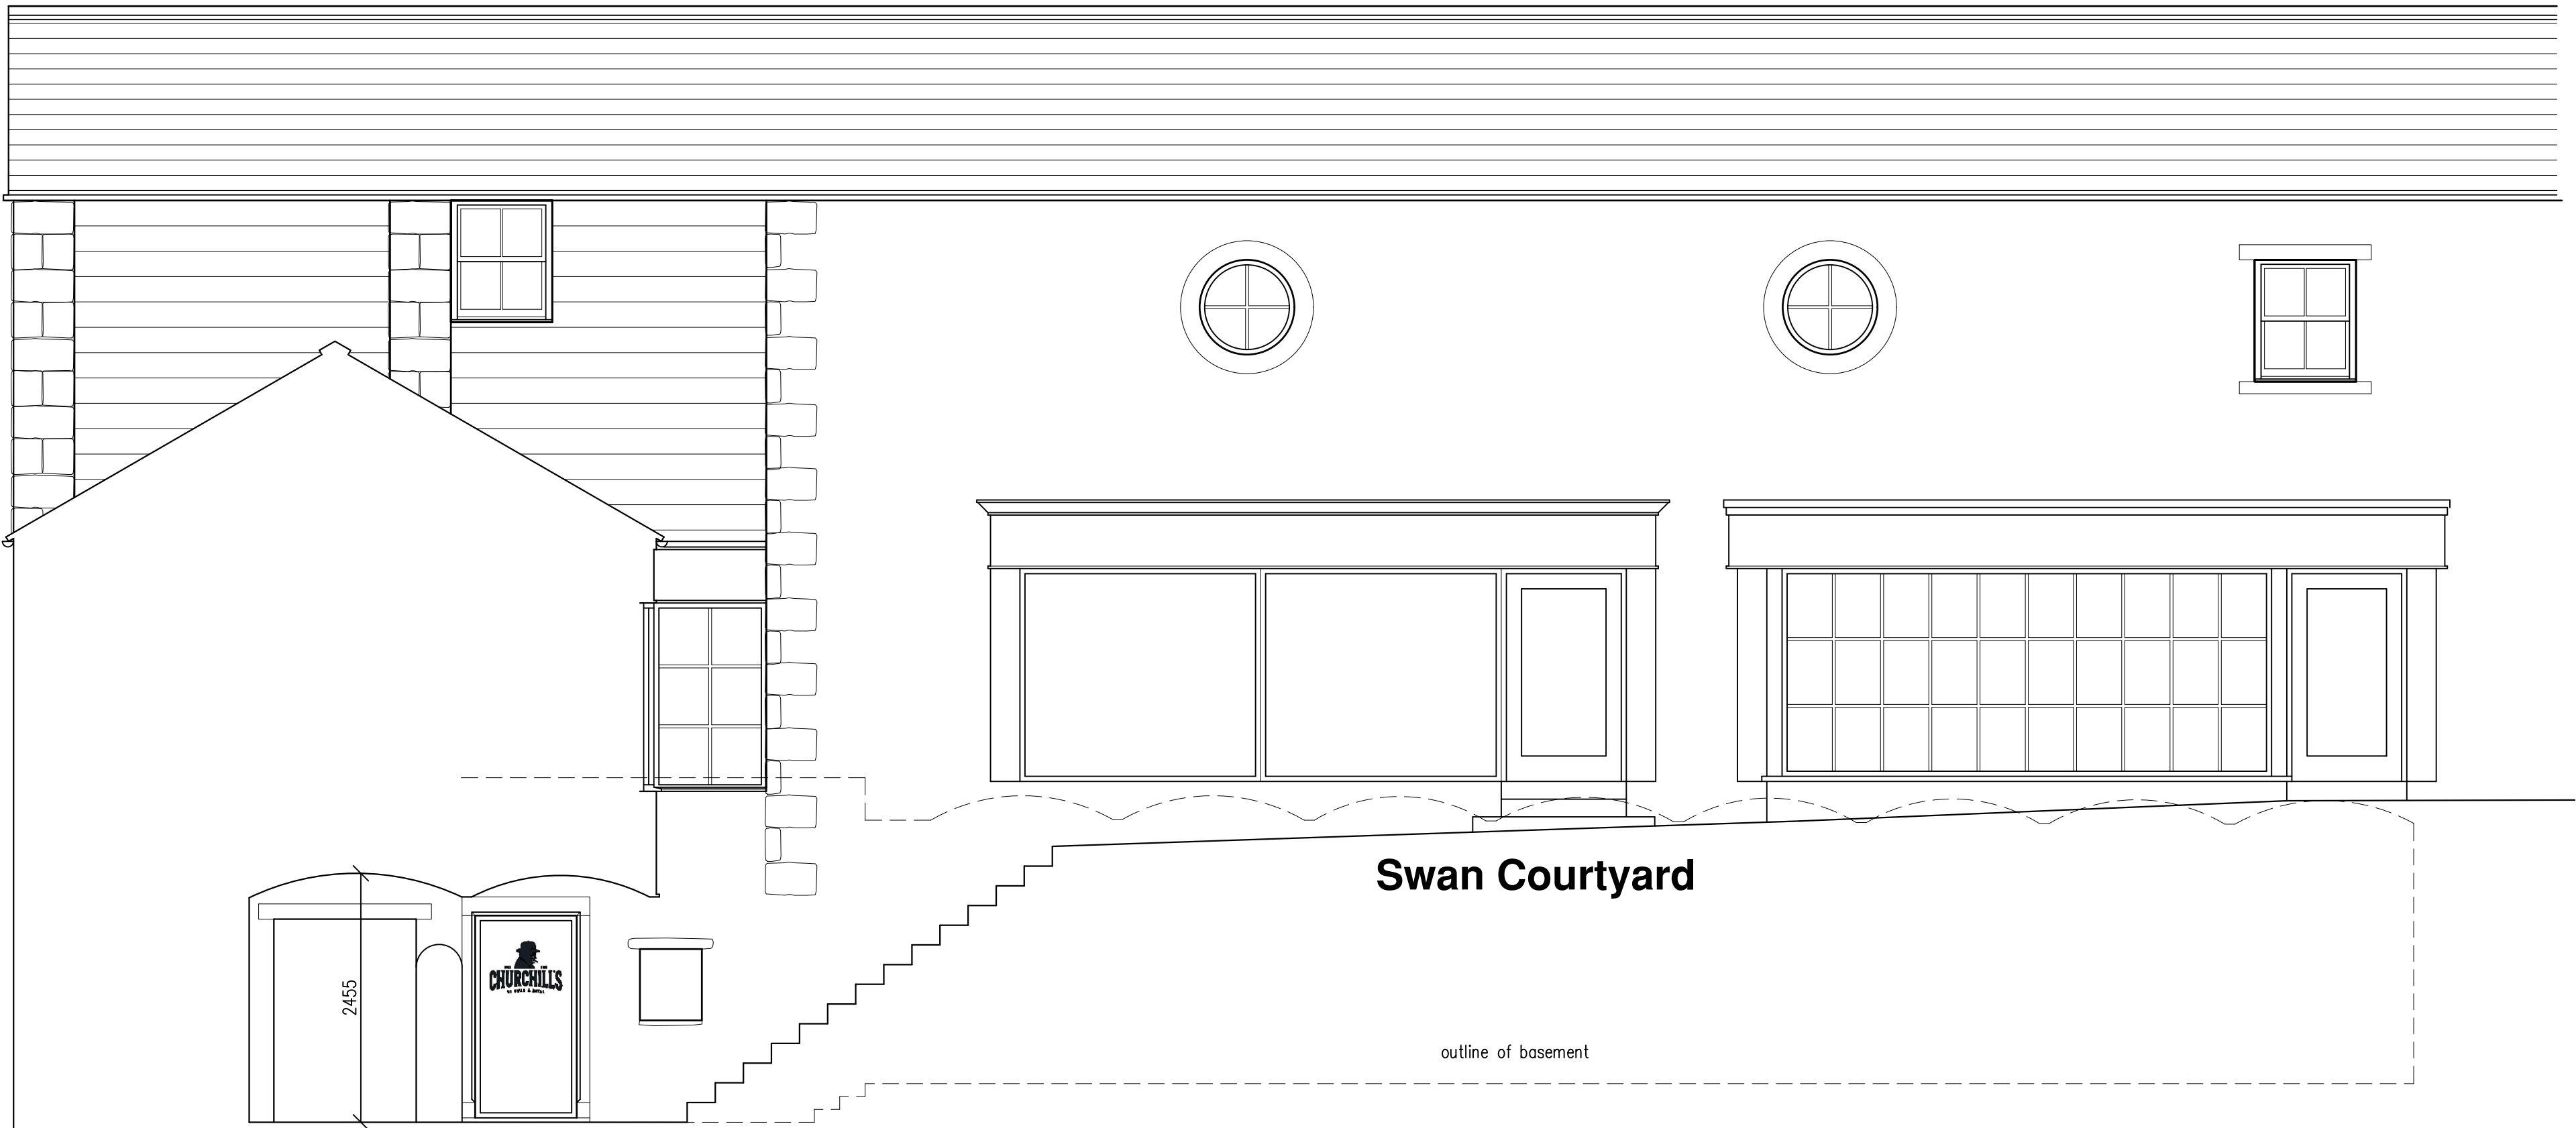

North East Elevation

ex.timber door replaced
with timber framed
screen for paint finish
with manifestation to
glazing

B	South West Elevation Doors shown solid core timber	17.09.26
A	Extract grilles added to South West Elevation	16.09.26
Revision	Date	

Stephen Craven
Building Design Ltd



Chartered Architectural Technologist and
Building Design Consultant

Settle
North Yorkshire
Tel 01729 824754 Mobile 07763 766702
E-Mail stephen.craven@tiscali.co.uk
www.stephencraven.org

job:
Proposed Restaurant & Bar
3A Swan Courtyard
Clitheroe
BB7 2DQ
client:
Mr L. Nuttall

drawing:
Proposed Elevations

scale: 1:50 @ A1	date: 06/26	drawn: smc
job no: 30/2026	drawing no: 06	B