




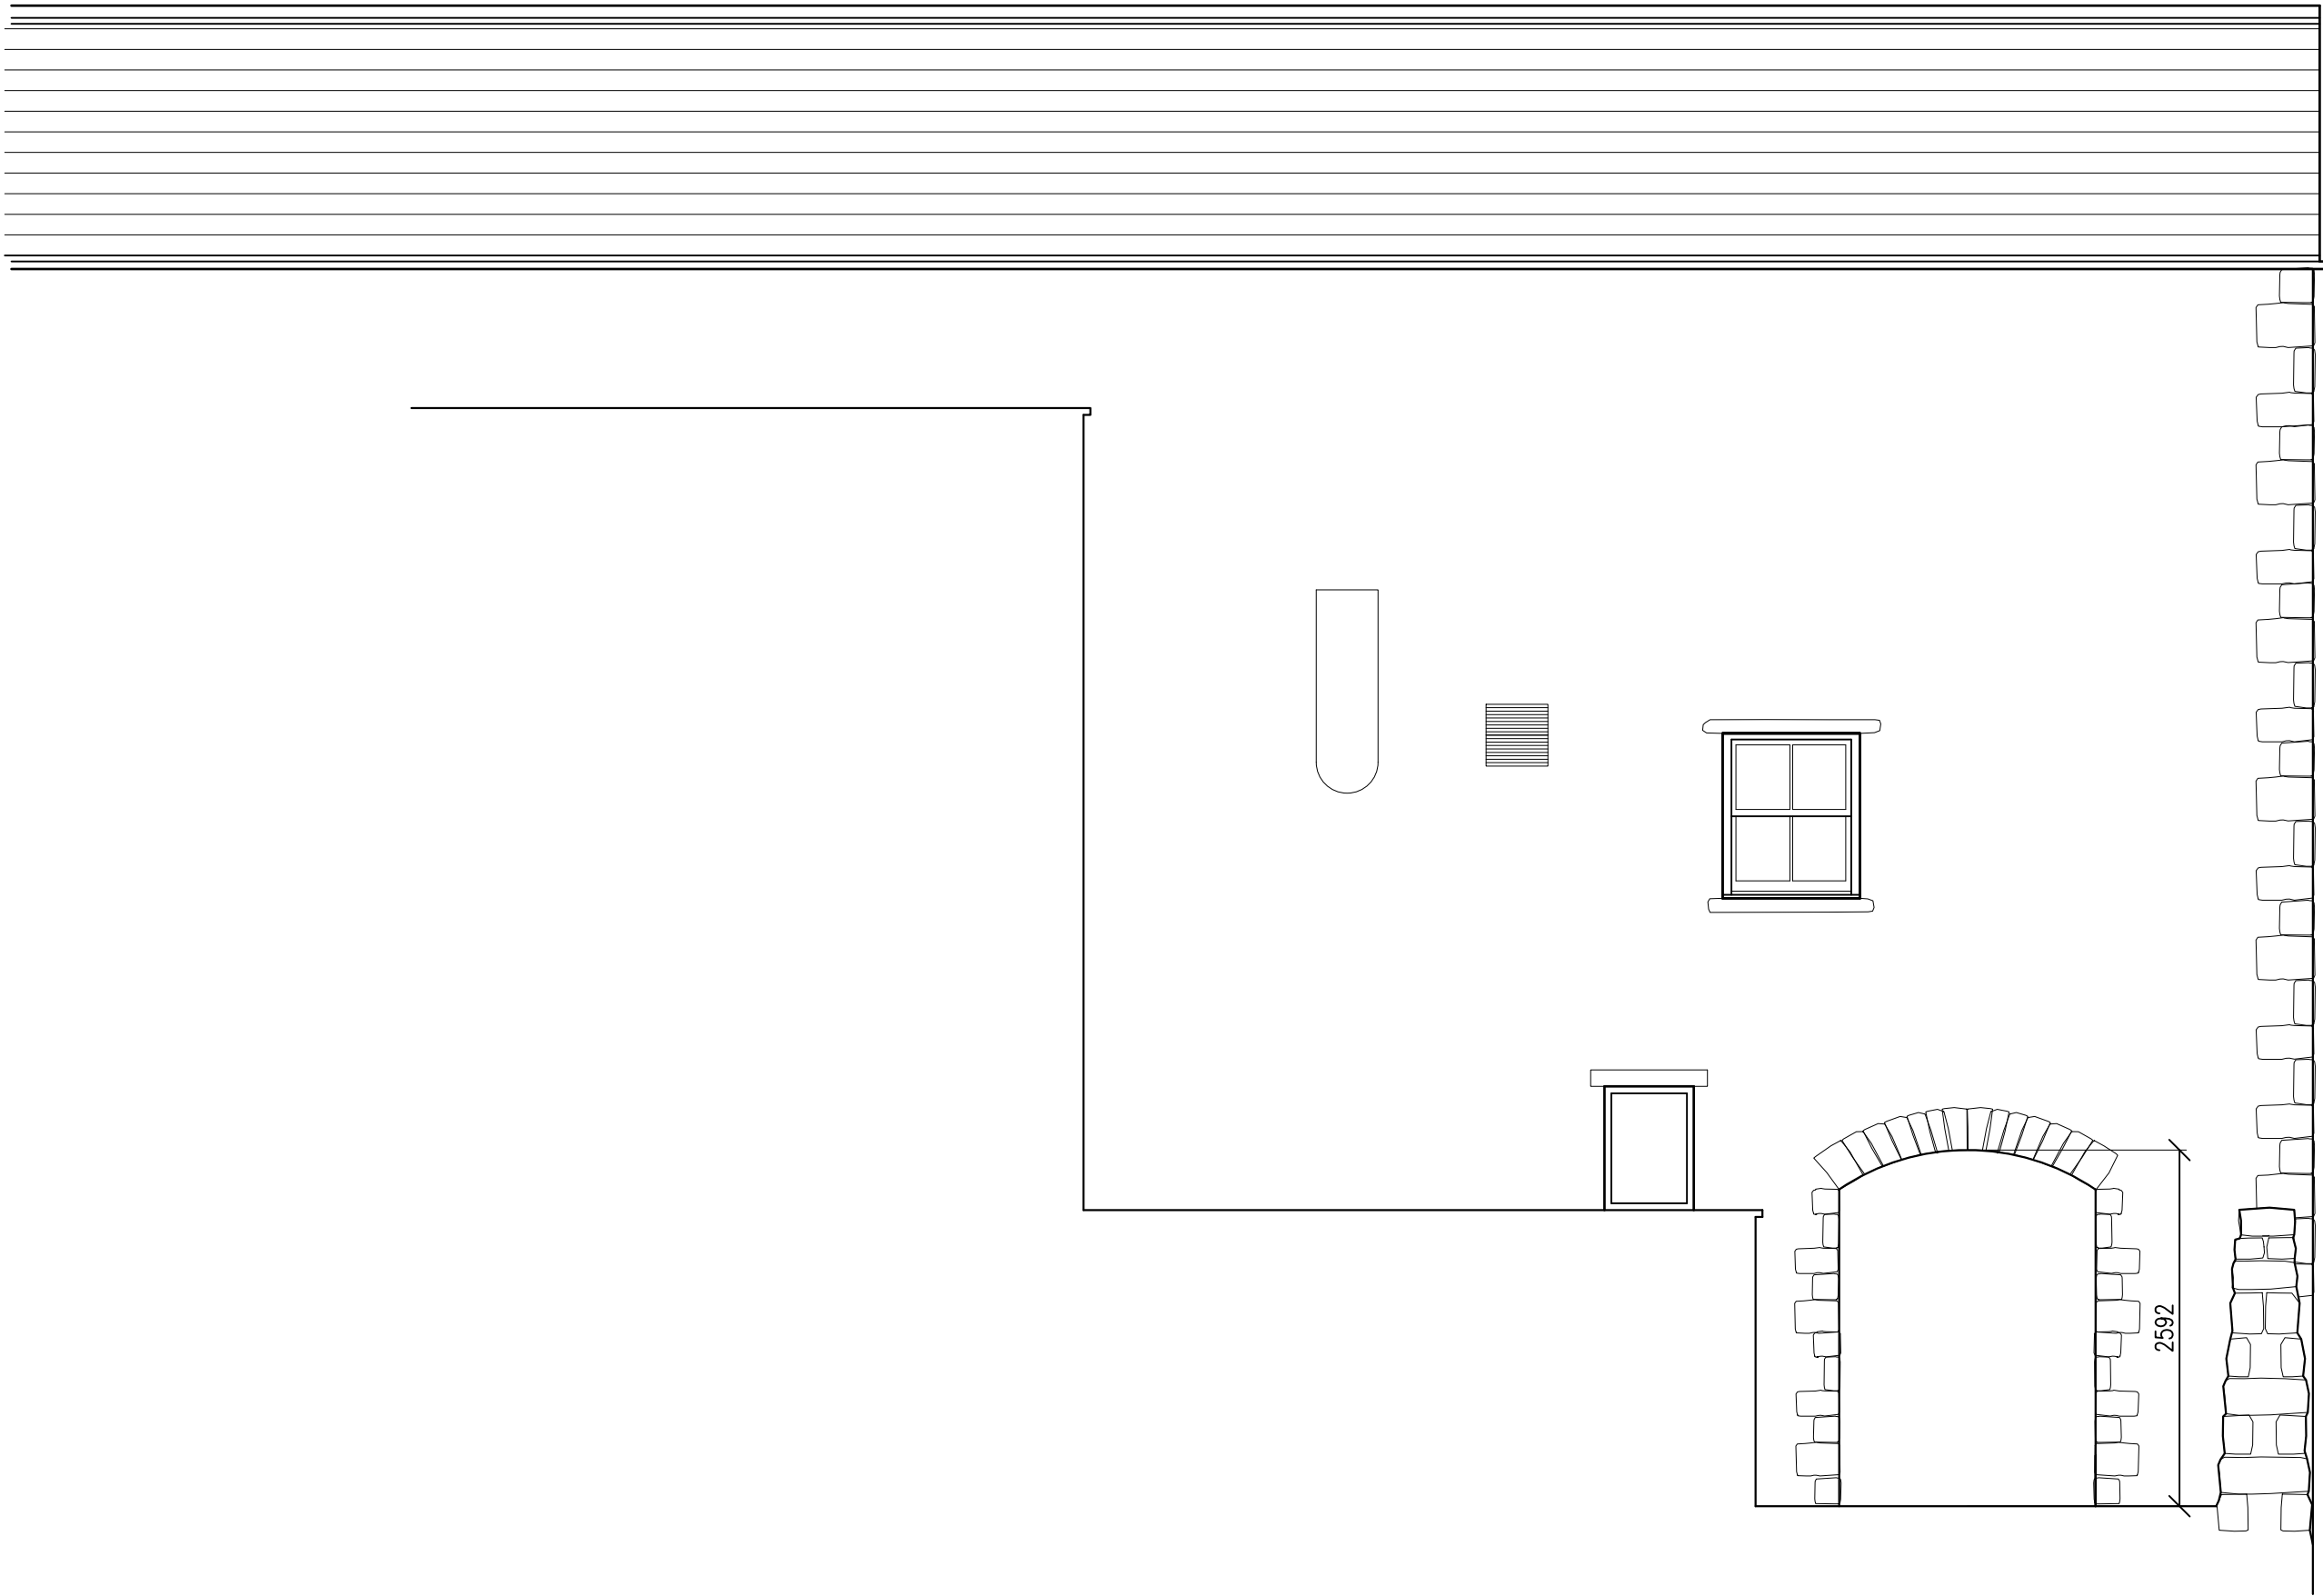

South West Elevation

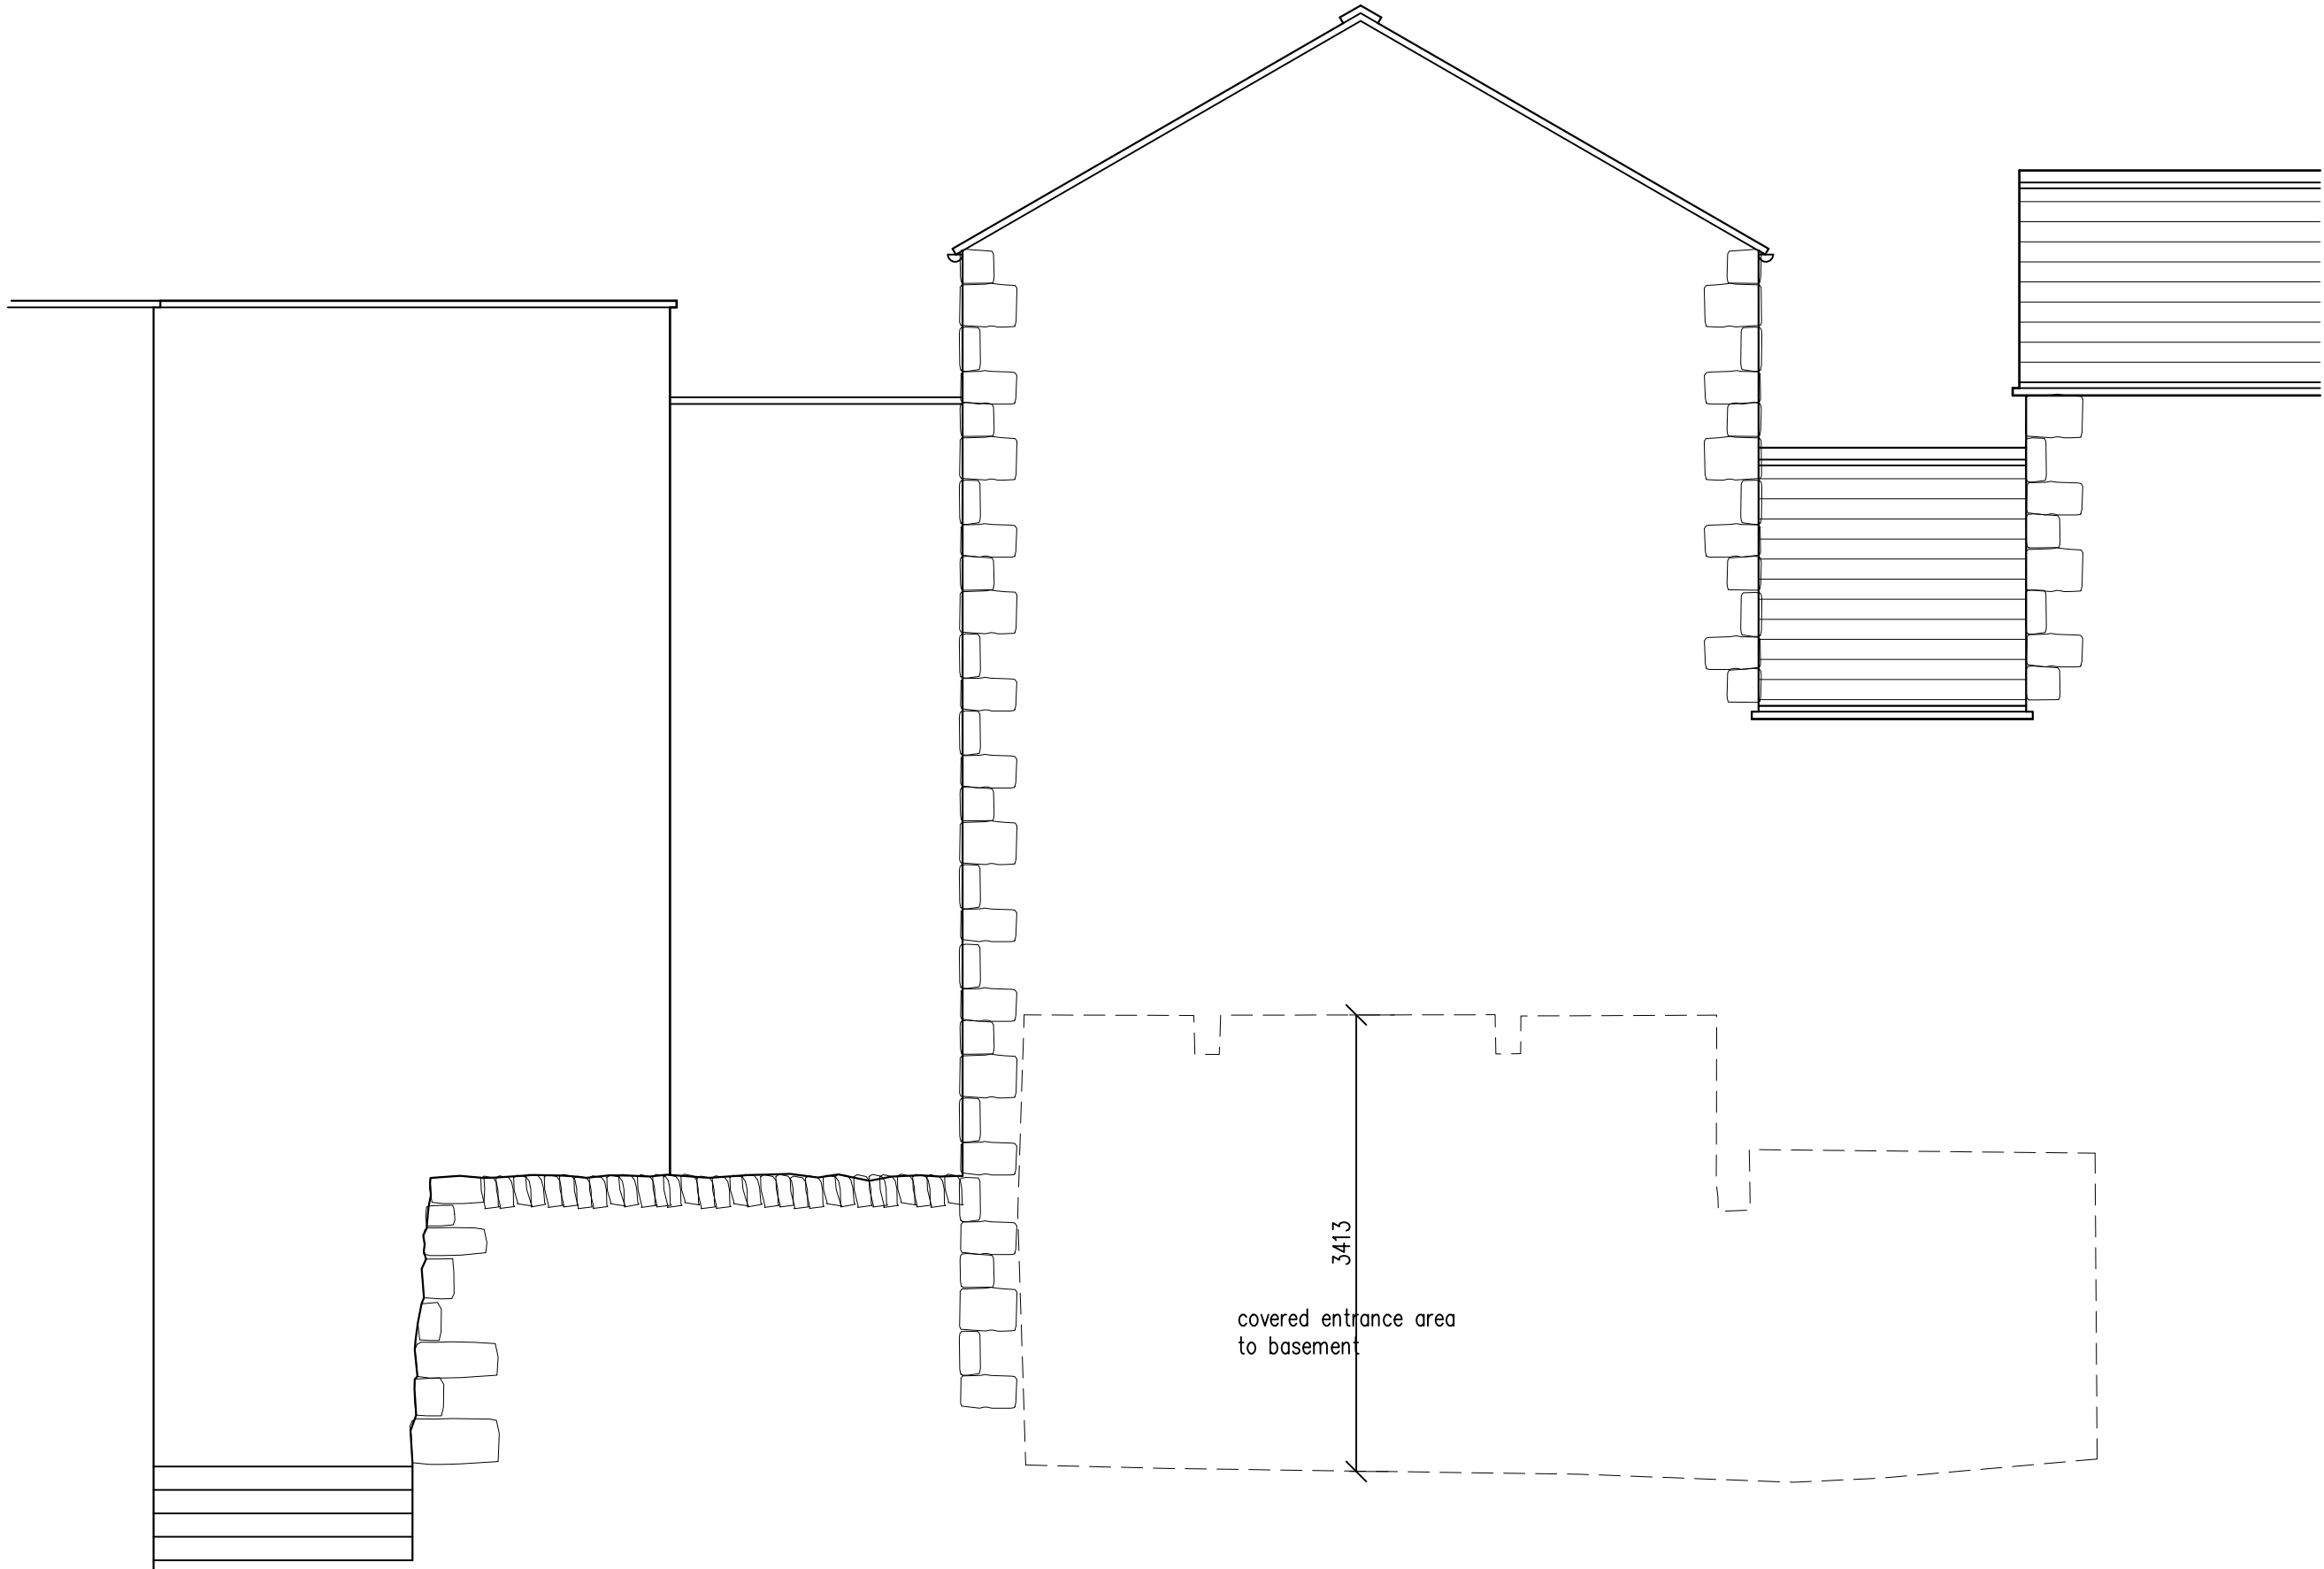

South East Elevation

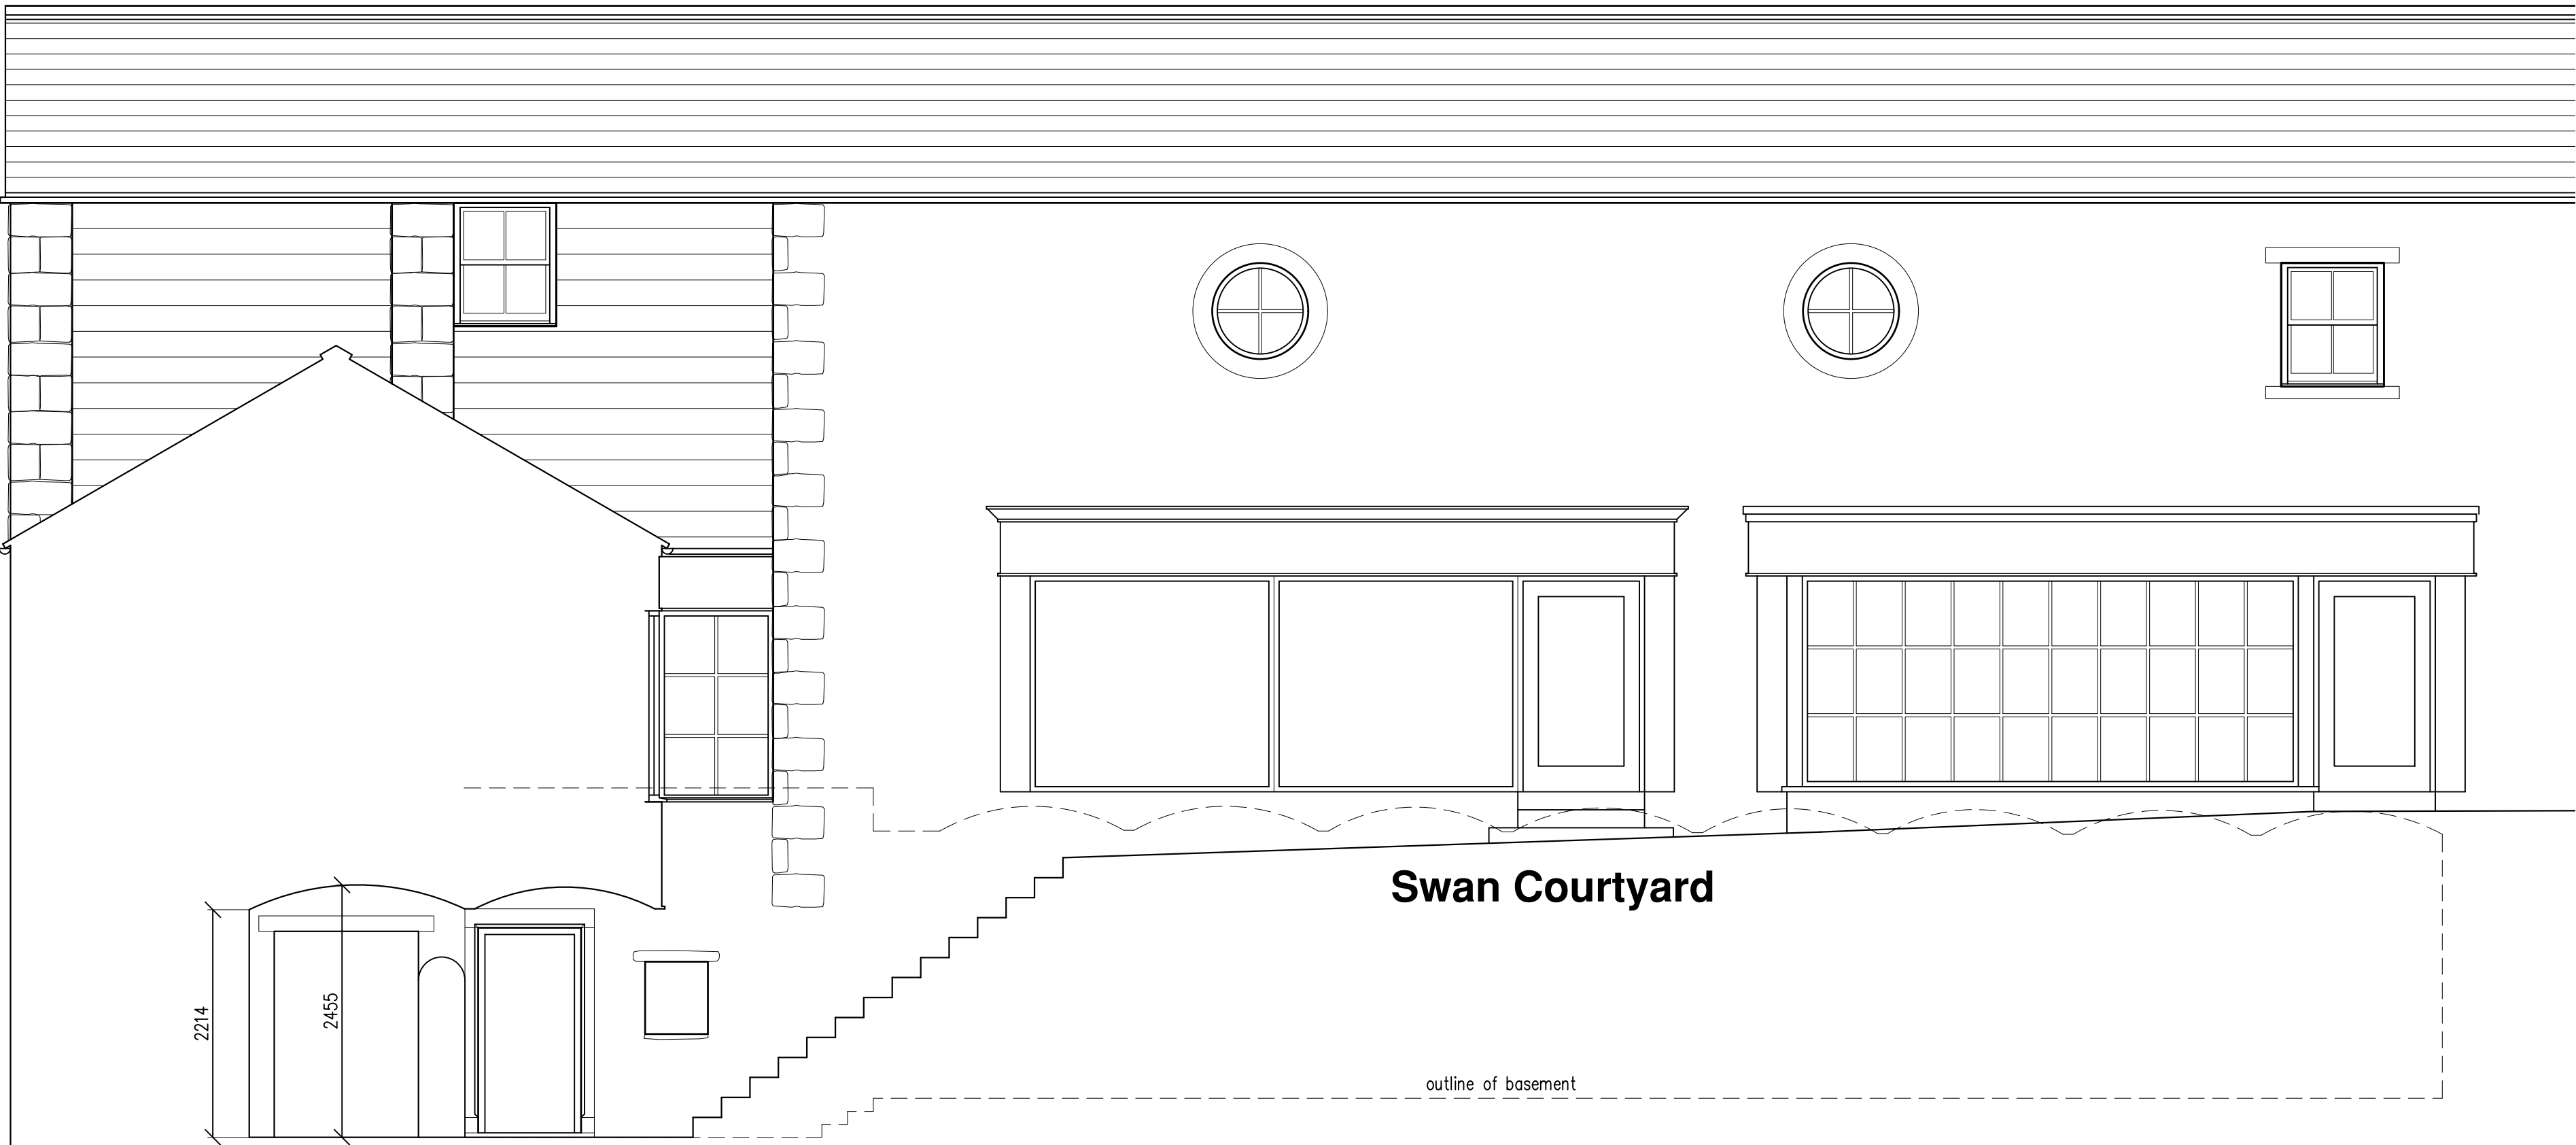

North East Elevation

Swan Courtyard

-	-	-
Revision		Date



**Stephen Craven
Building Design Ltd**

Chartered Architectural Technologist and
Building Design Consultant

Settle
North Yorkshire
Tel 01729 824754 Mobile 07763 766702
E-Mail stephen.craven@tiscali.co.uk
www.stephencraven.org

job:
**Proposed Restaurant & Bar
3A Swan Courtyard
Clitheroe
BB7 2DQ**

client:
Mr L Nuttall

drawing:
Existing Elevations

scale: 1:50 @ A1	date: 06/26	drawn: smc
job no: 30/2026	drawing no: 05	-