




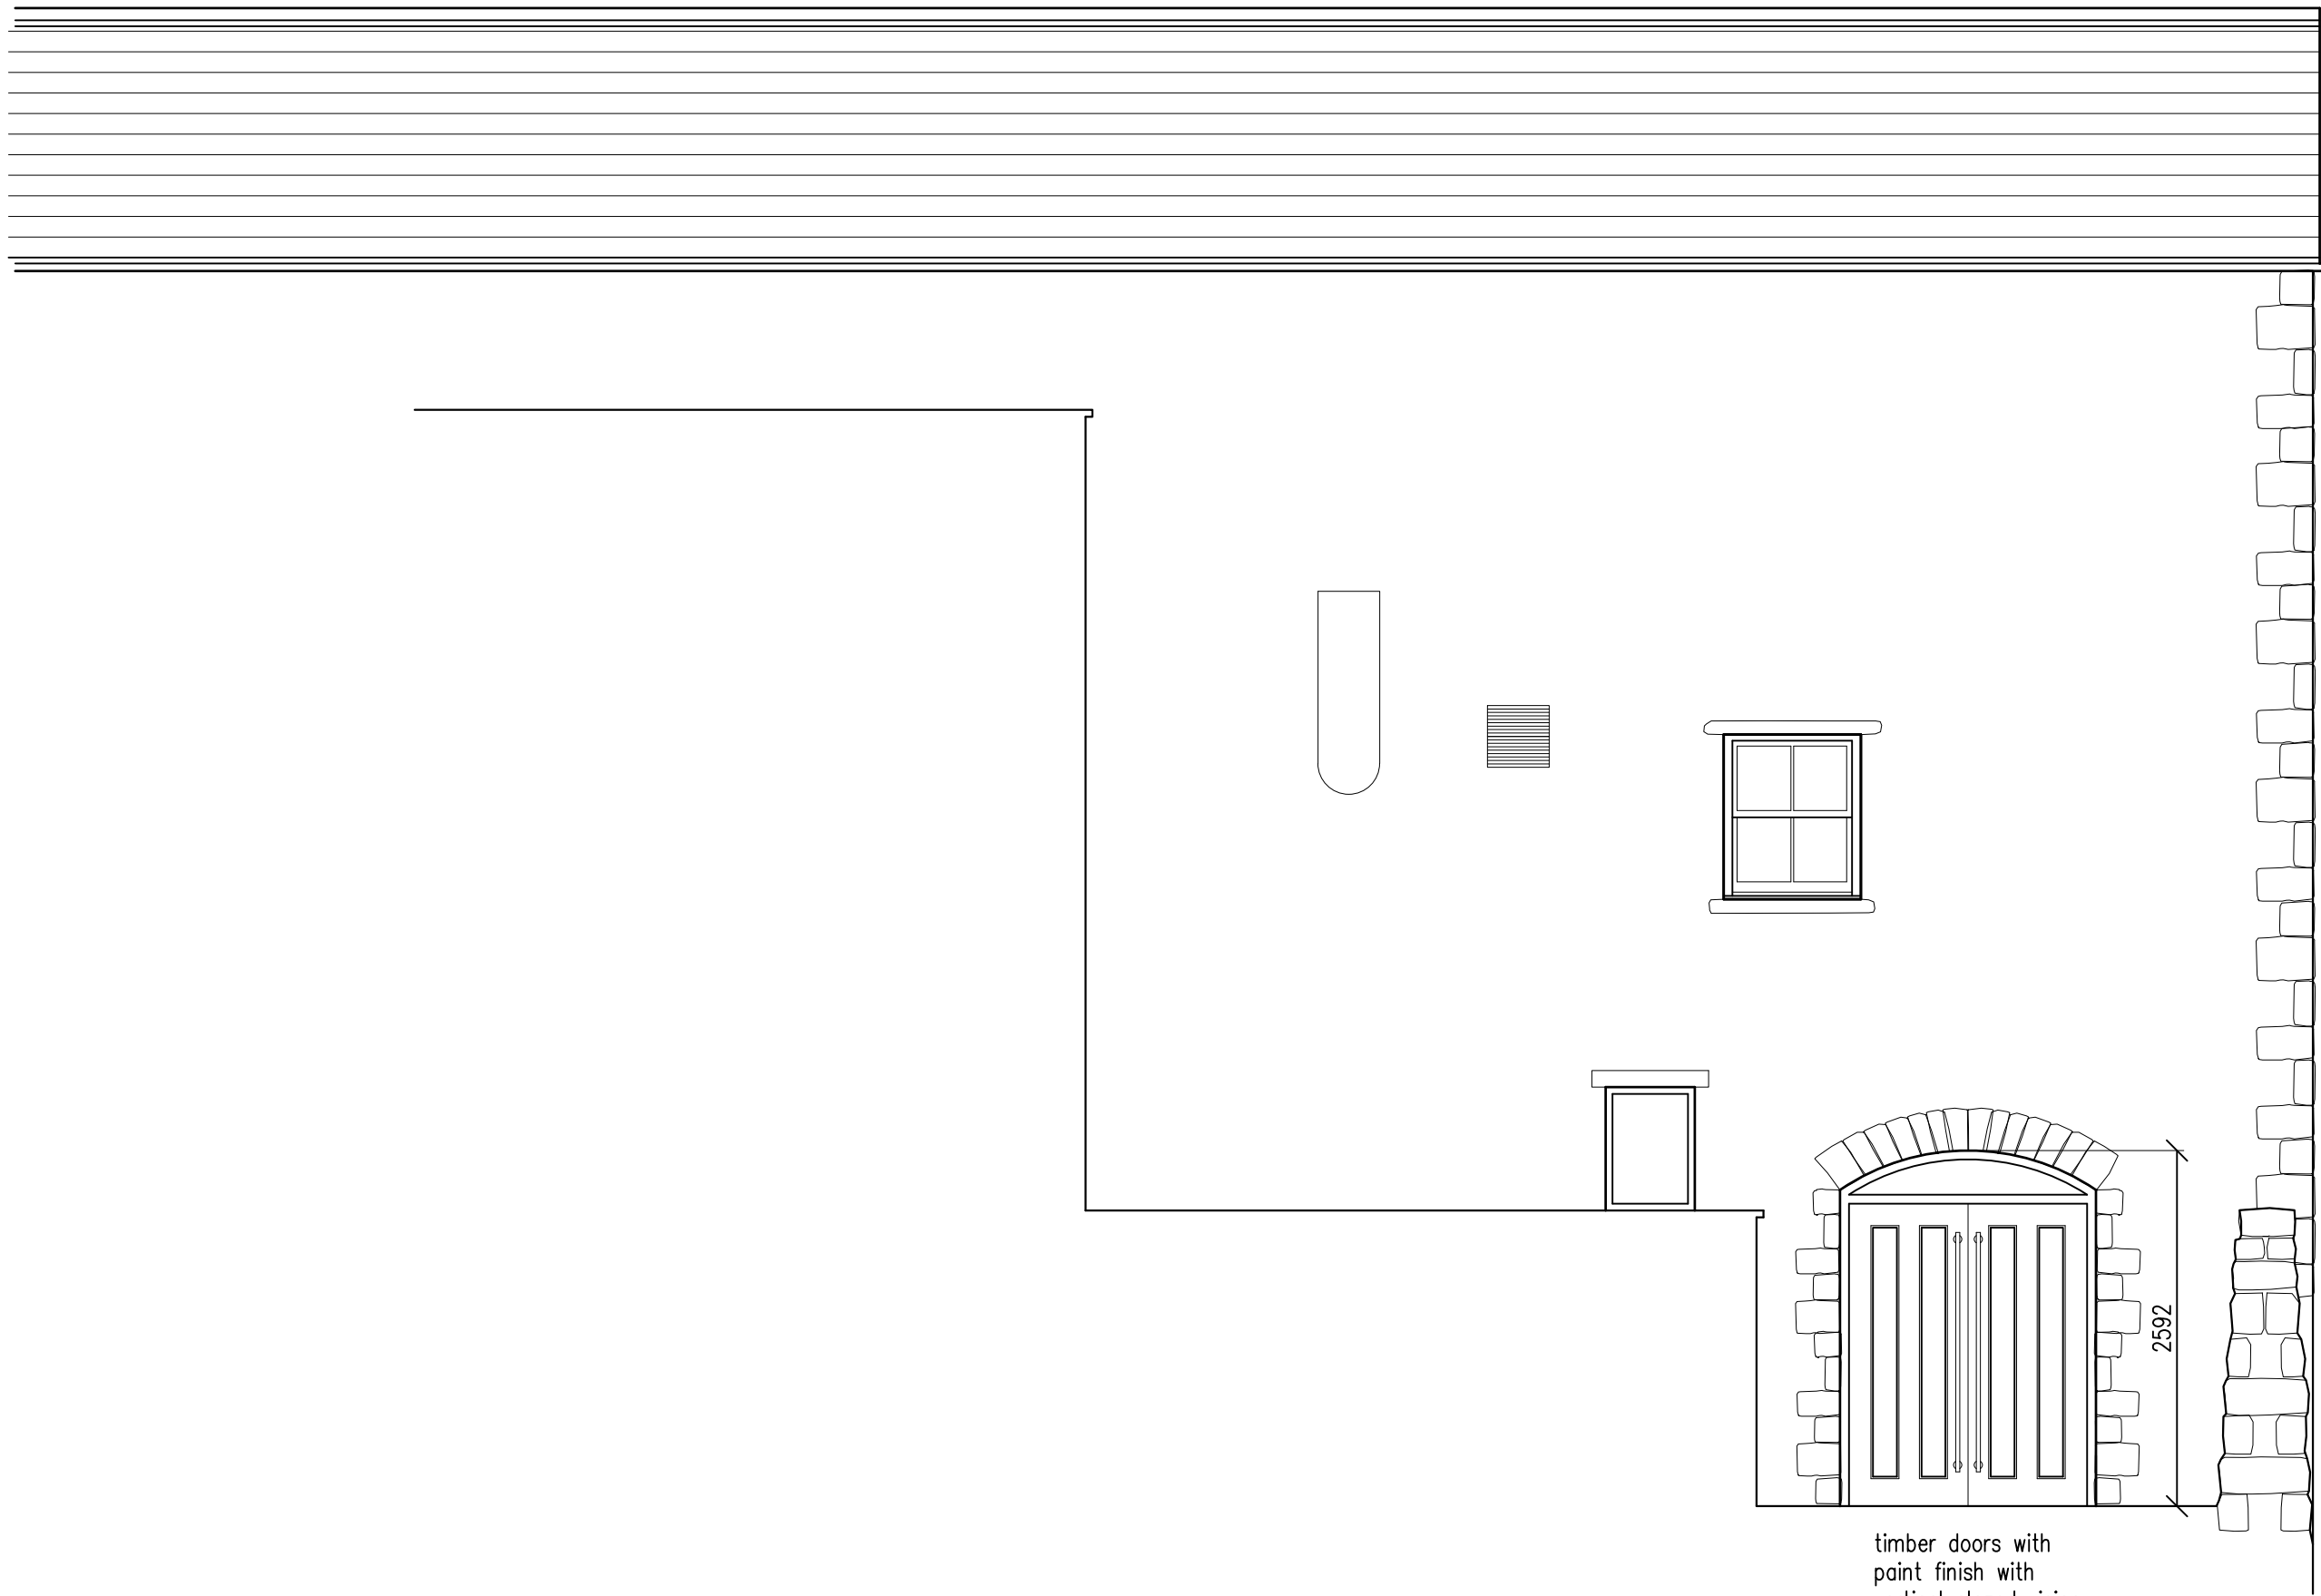

South West Elevation

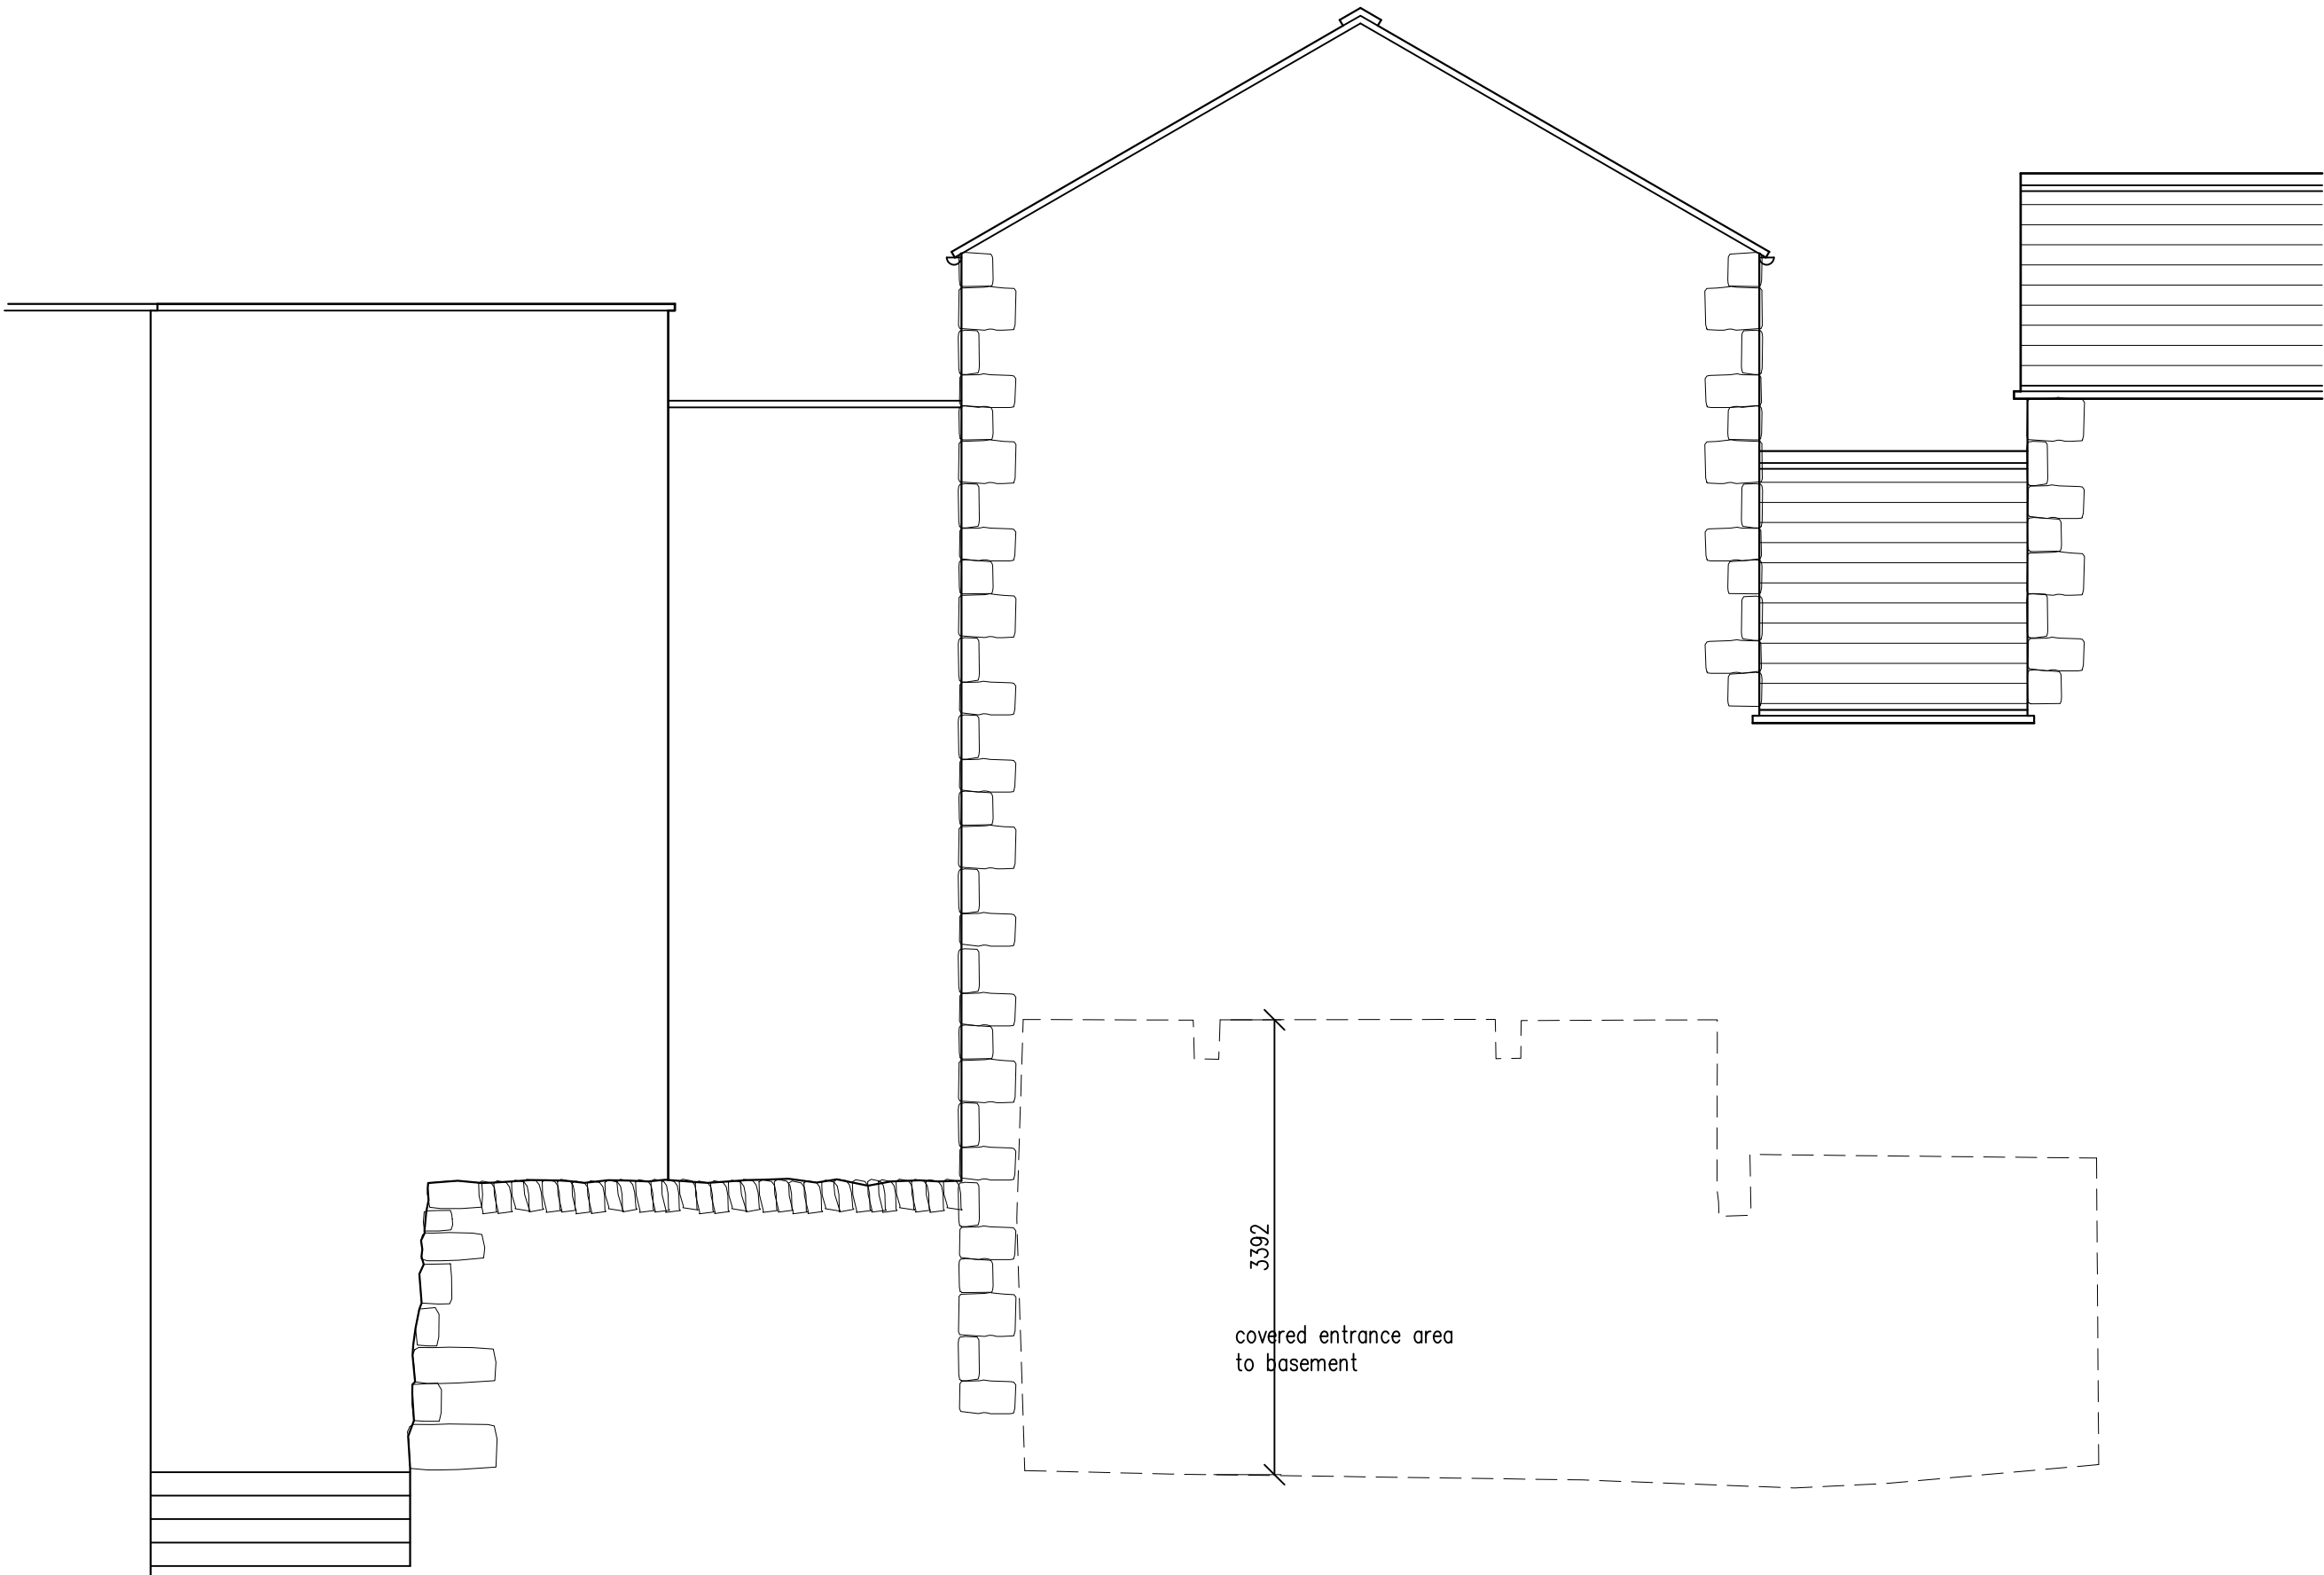

South East Elevation

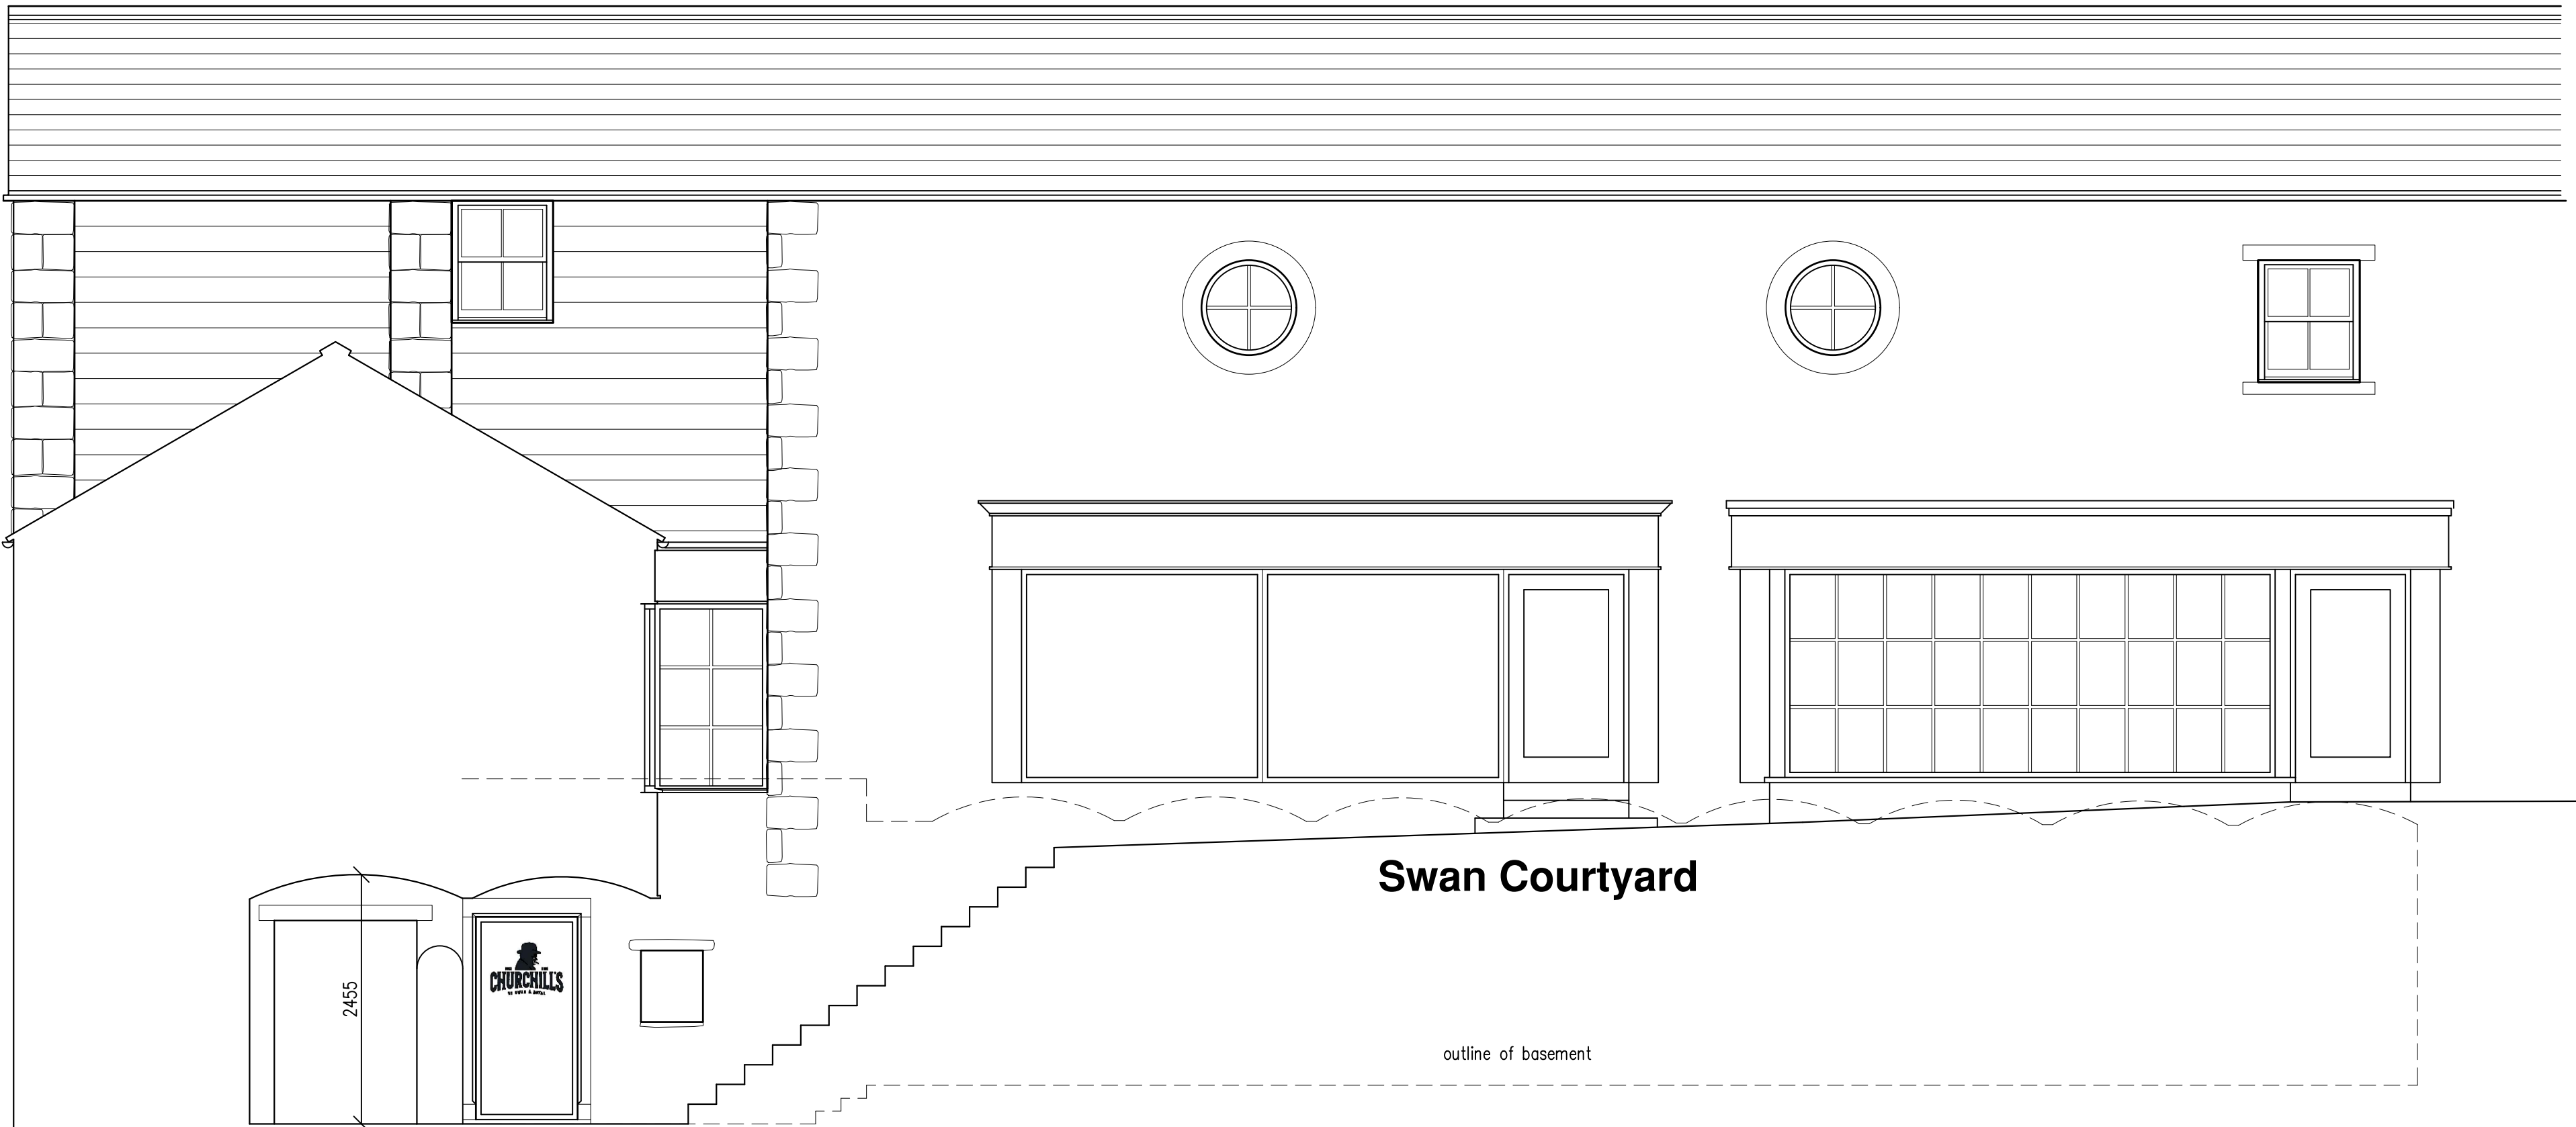

North East Elevation

Revision	Date
-	-

Stephen Craven
Building Design Ltd

Chartered Architectural Technologist and
Building Design Consultant

Settle
North Yorkshire
Tel 01729 824754 Mobile 07763 766702
E-Mail stephen.craven@tiscali.co.uk
www.stephencraven.org

job:
Proposed Restaurant & Bar
3A Swan Courtyard
Clitheroe
BB7 2DQ

client:
Mr L. Nuttall

drawing:
Proposed Elevations

scale:	date:	drawn:
1:50 @ A1	06/26	smc

job no:	drawing no:	
30/2026	06	-