



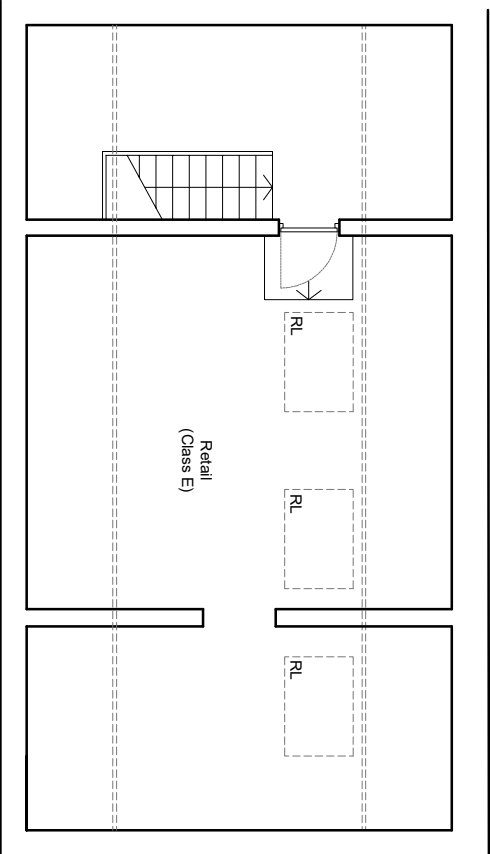

EXISTING FIRST FLOOR PLAN

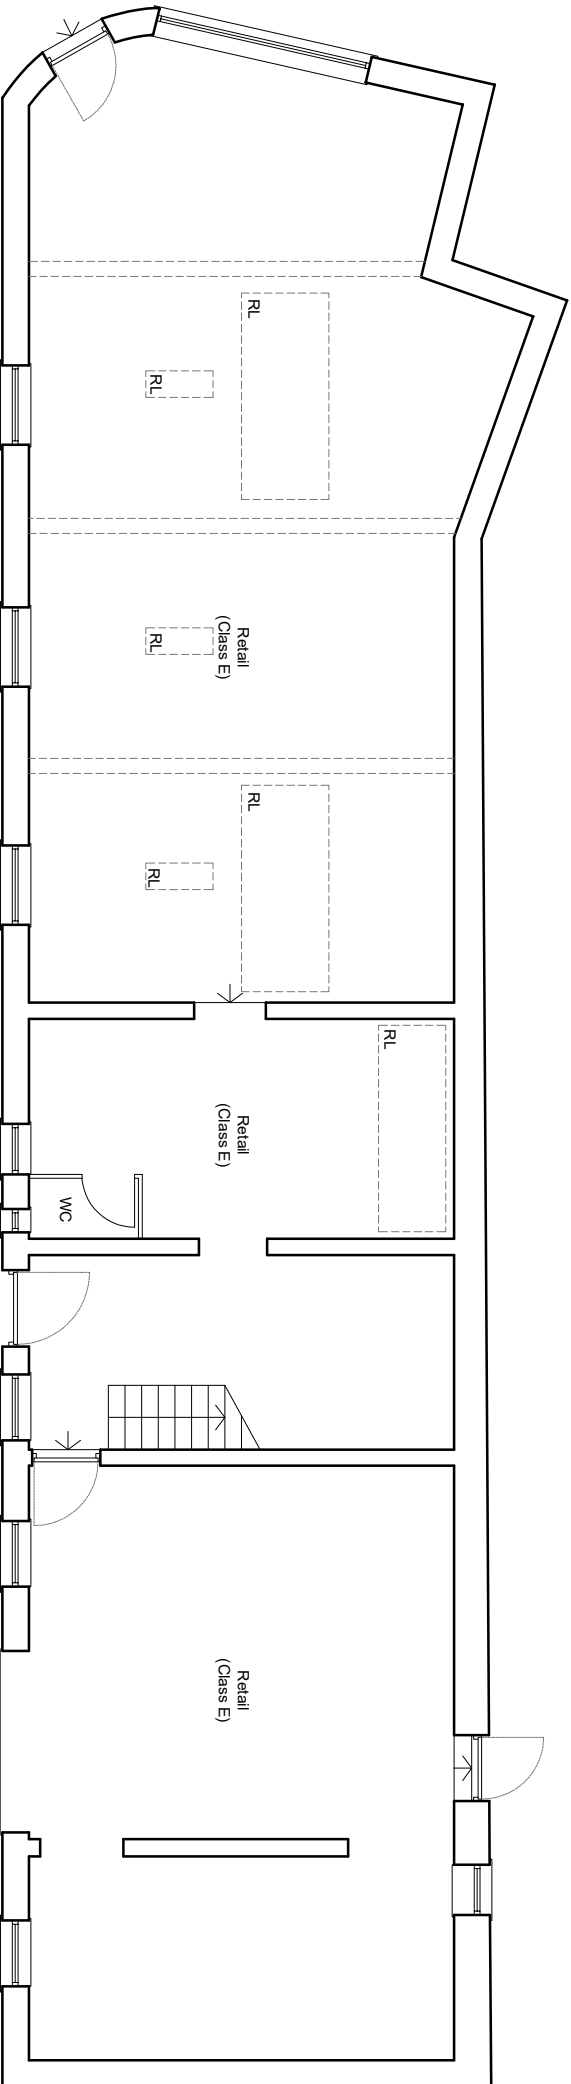

EXISTING GROUND FLOOR PLAN

q+w+q architects Robinson Barn Wotton Clitheroe Lancs BB710A Private Residential Housing Commercial Conservation Domestic Tel: 01200 441269 Email: info@qw-architects.com Web: www.qw-architects.com aw Architects Registration Board				Client MR D BONE		Scale 1:100	Sheet Size A3	Job Number 26-034	Drawn By AW	Checked AW
Project THE OLD COACH HOUSE WADDINGTON RD, CLITHEROE				Drawing Title EXISTING FLOOR PLANS		Drawing Status PLANNING		Drawing Number PL02	Revision	First Issue -

©qw architects Ltd 2020 This Drawing is to be used in conjunction with all other project associated drawings and information. Drawings form this drawing. Report all errors, omissions and discrepancies to drawing officer prior to construction or modification. This drawing is copyrighted and is the property of qw architects Ltd