



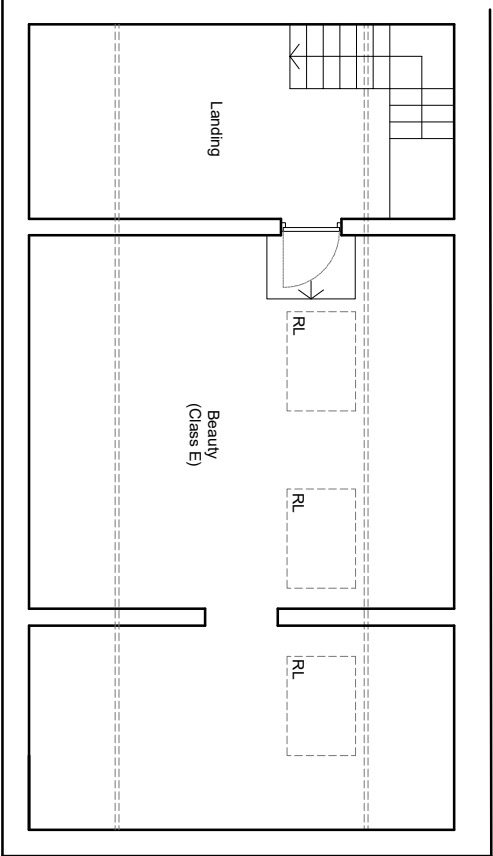

PROPOSED FIRST FLOOR PLAN

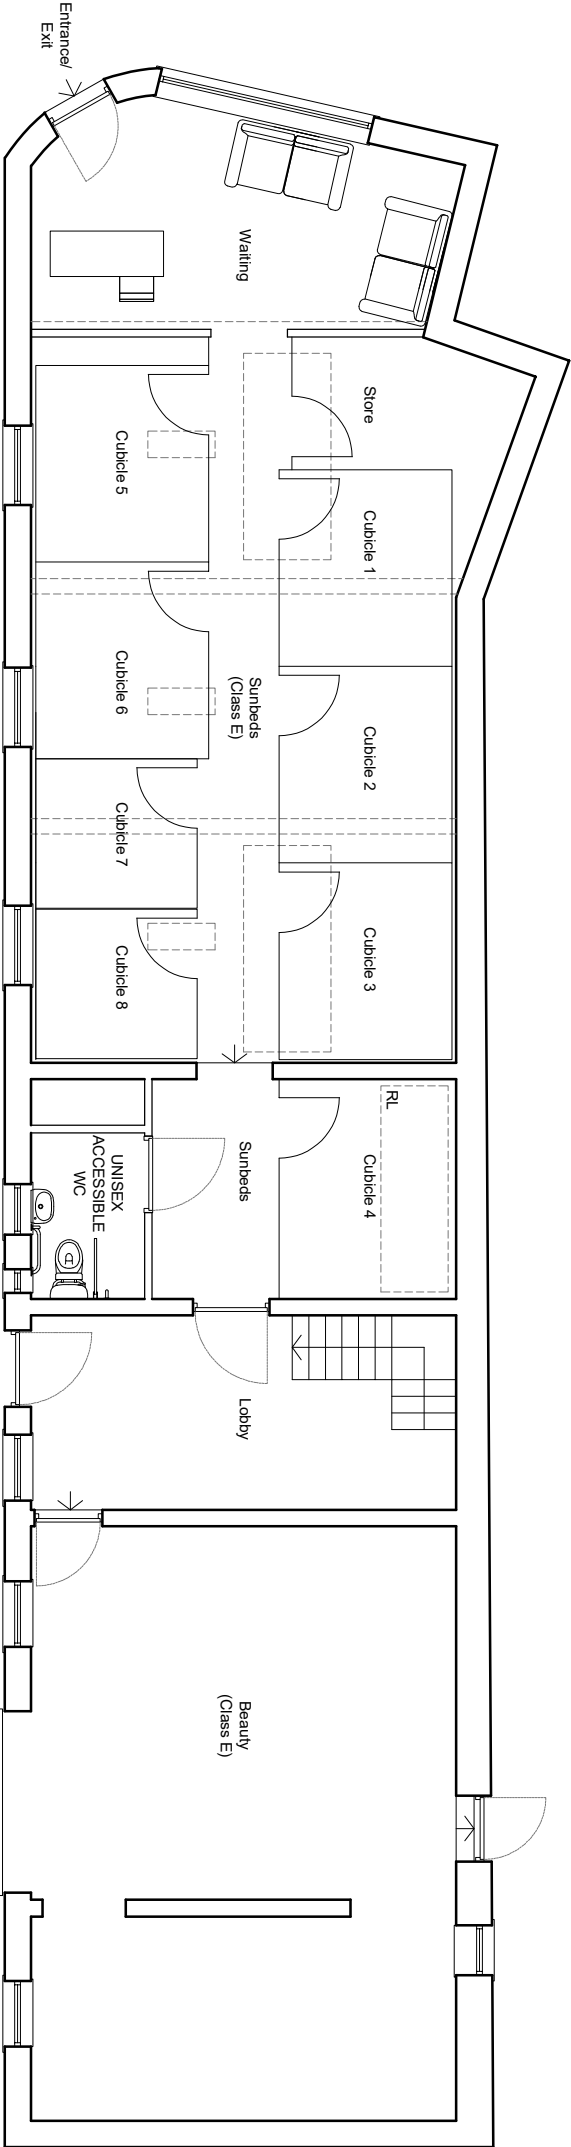

PROPOSED GROUND FLOOR PLAN

INDICATIVE INTERNAL LAYOUT ONLY
NO EXTERNAL CHANGES TO BUILDING

q+w+q architects Private Residential Housing Commercial Conservation Domestic Tel: 01200 441769 Email: info@qw-architects.com Web: www.qw-architects.com Robinson Barn Wotton Clitheroe LANCS B8710A ARB Architects Registration Board				Client MR D BONE		Scale 1:100	Sheet Size A3	Job Number 26-034	Drawn By AW	Checked AW
Project THE OLD COACH HOUSE WADDINGTON RD, CLITHEROE				Drawing Title PROPOSED FLOOR PLANS		Drawing Status PLANNING		Drawing Number PL04	Revision	First Issue -

©qw architects Ltd 2020 This Drawing is to be used in conjunction with all other project associated drawings and documents. Drawings form this drawing. Report all errors, omissions and discrepancies to drawing author prior to construction or modification. This drawing is copyrighted and is the property of q+w architects Ltd