
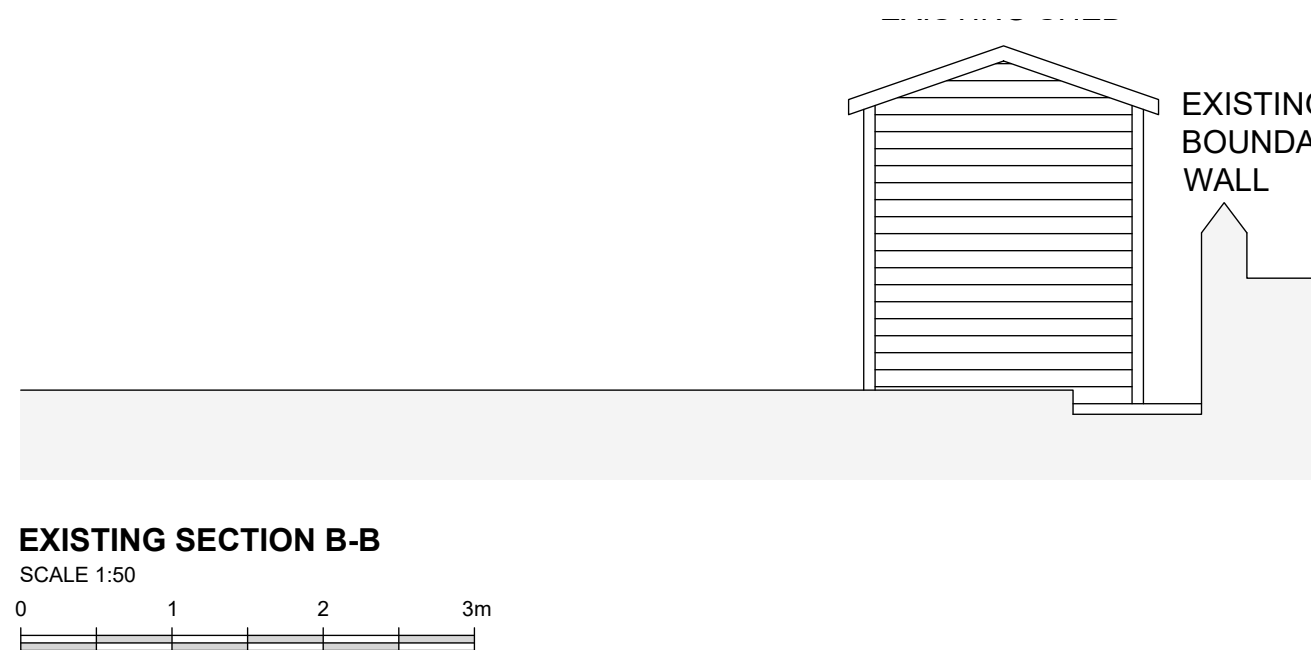
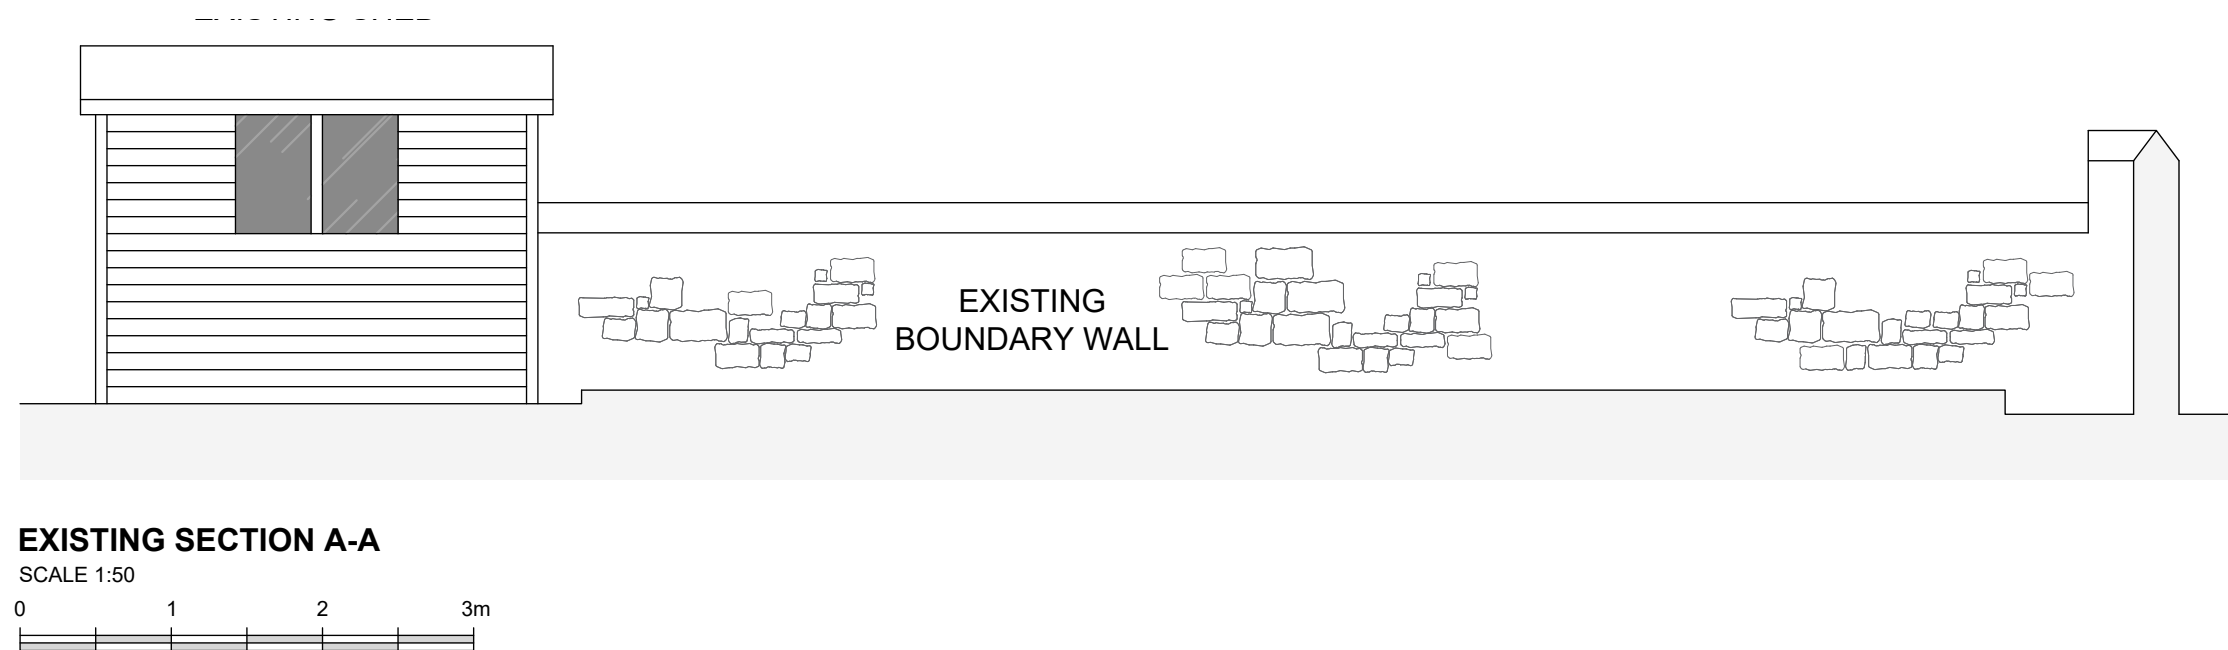


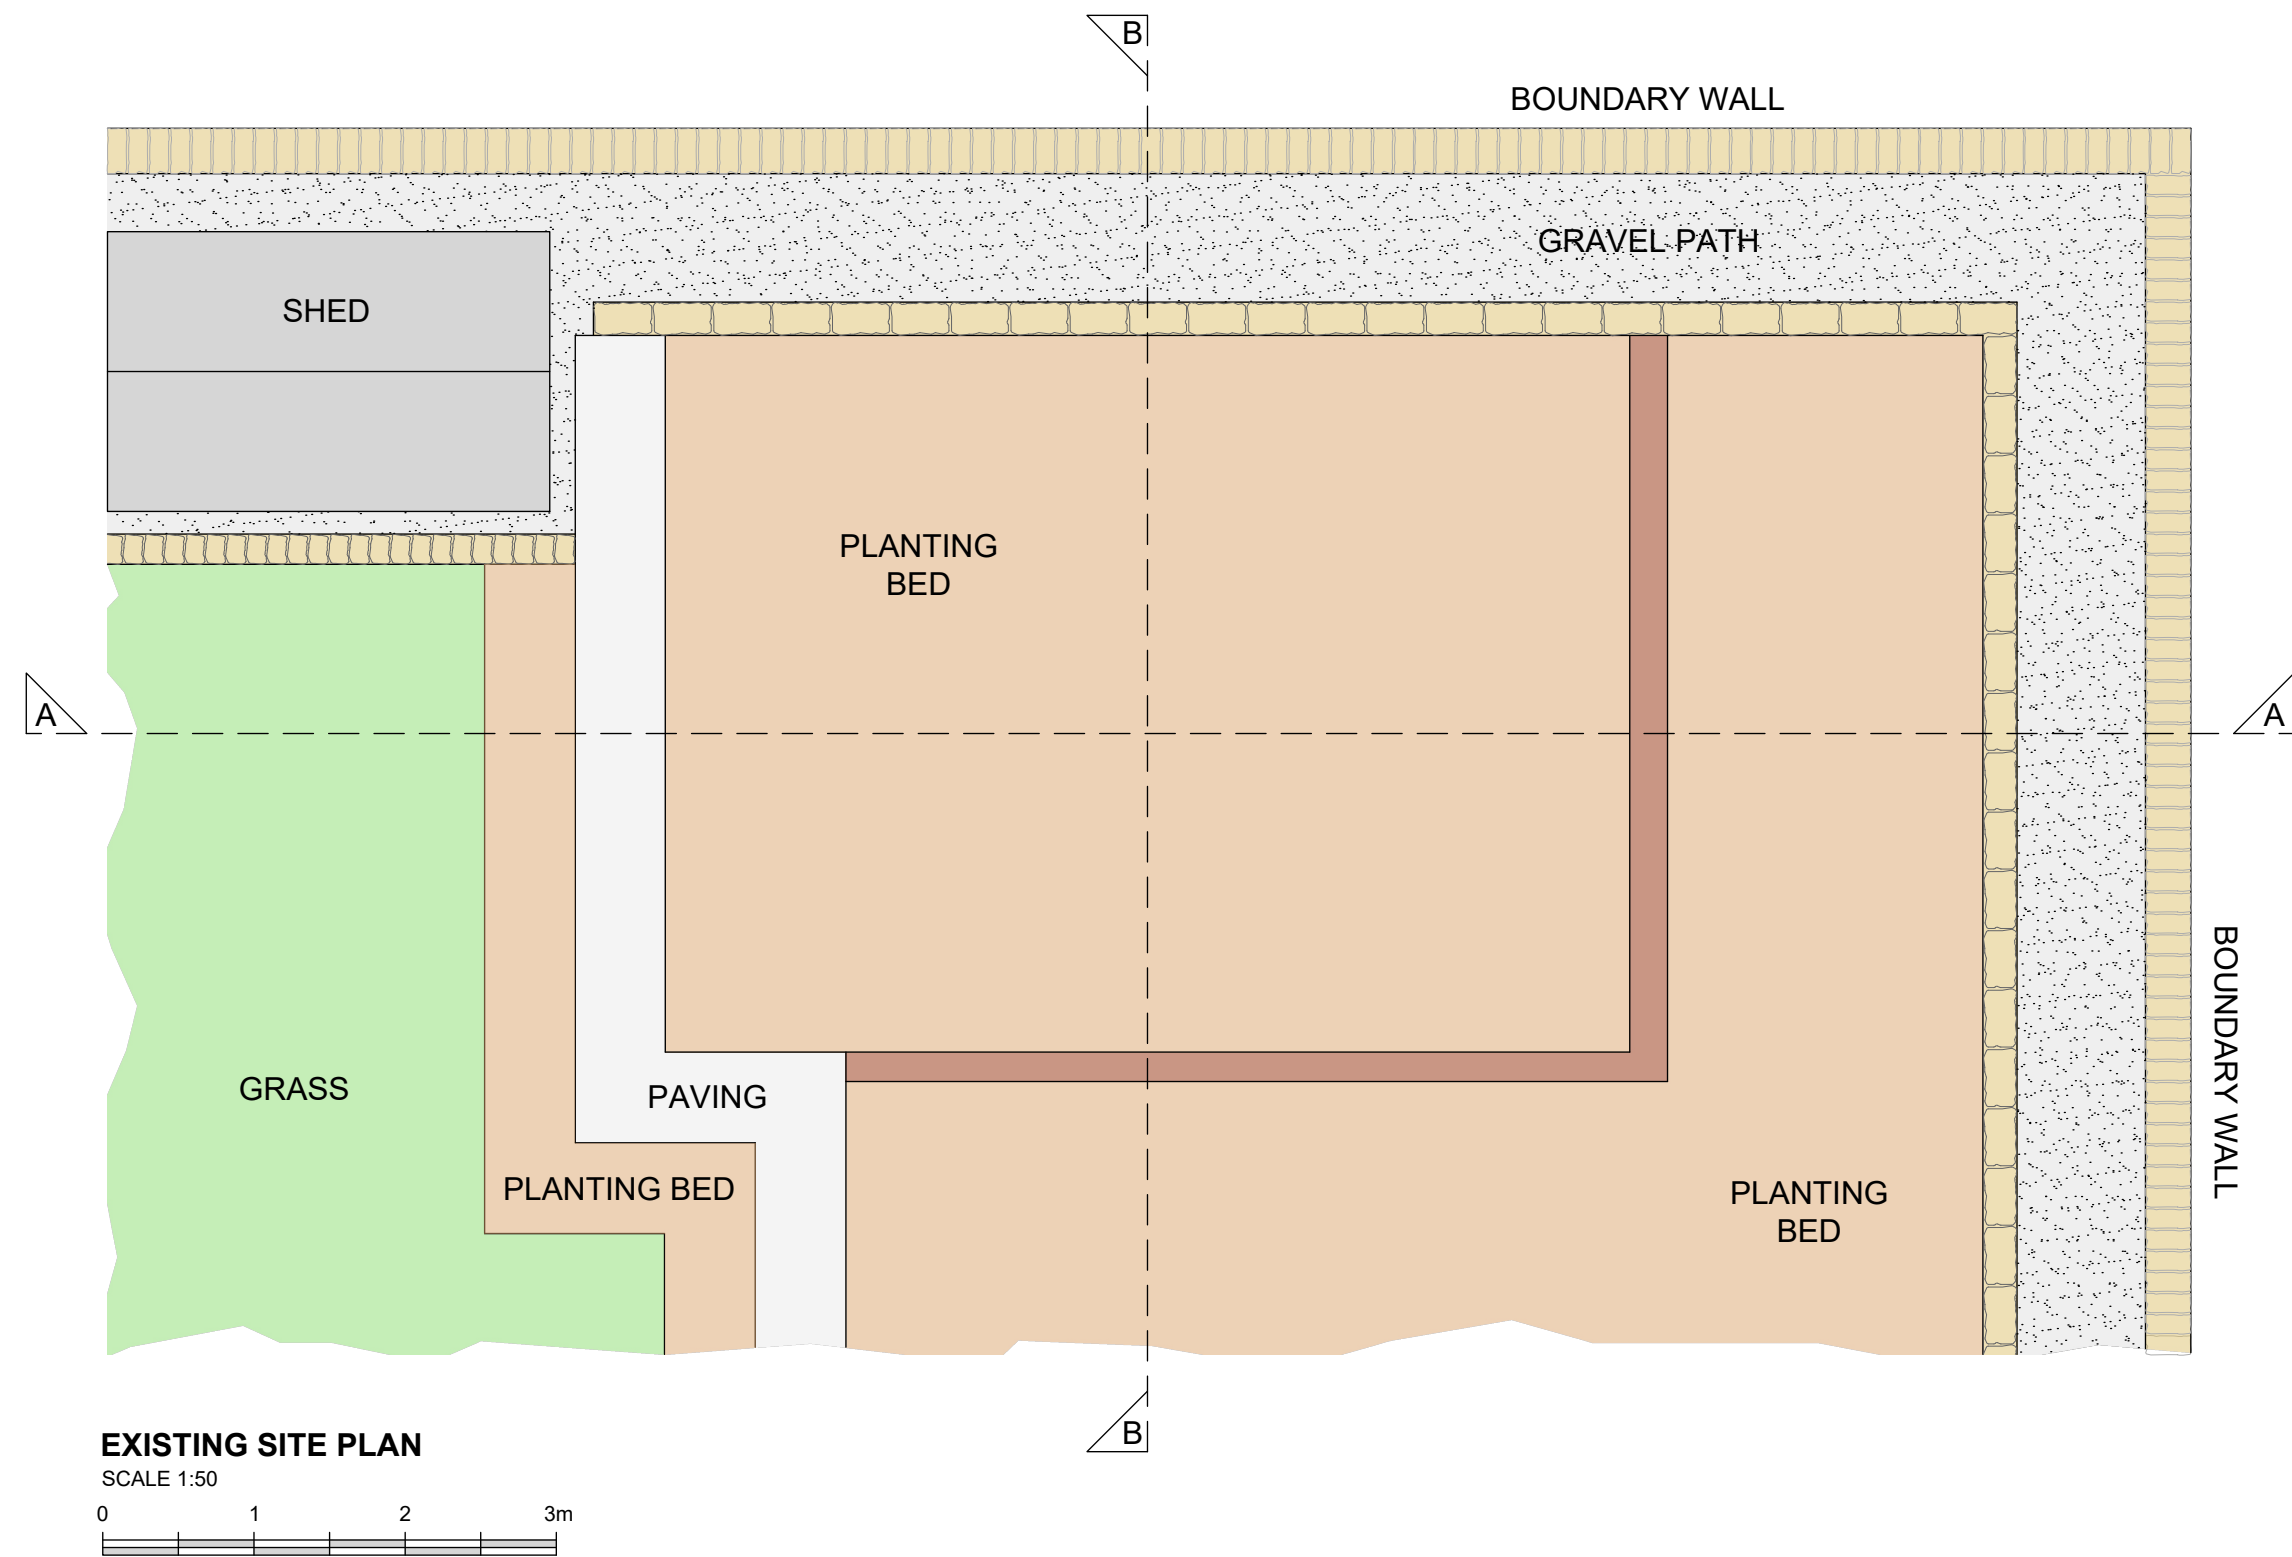

Client
Mr and Mrs Whittaker

Job Title
Proposed Summer House
No. 5 Union Street
Clitheroe
Lancashire
BB7 2NH

Drawing Title
Existing Site Plan and Site Sections

Scale 1:50 @ A2	Date MAY 2026	Drawn MJF
--------------------	------------------	--------------

