




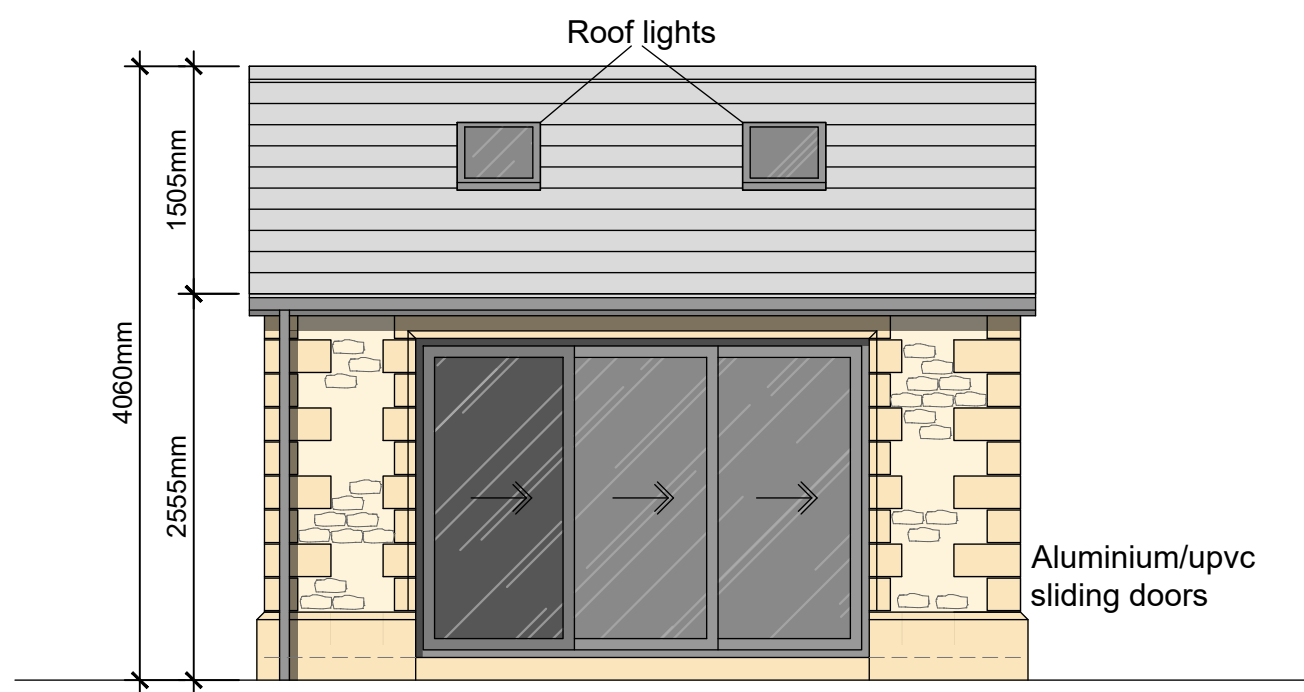


PROPOSED GROUND FLOOR PLAN
SCALE 1:50

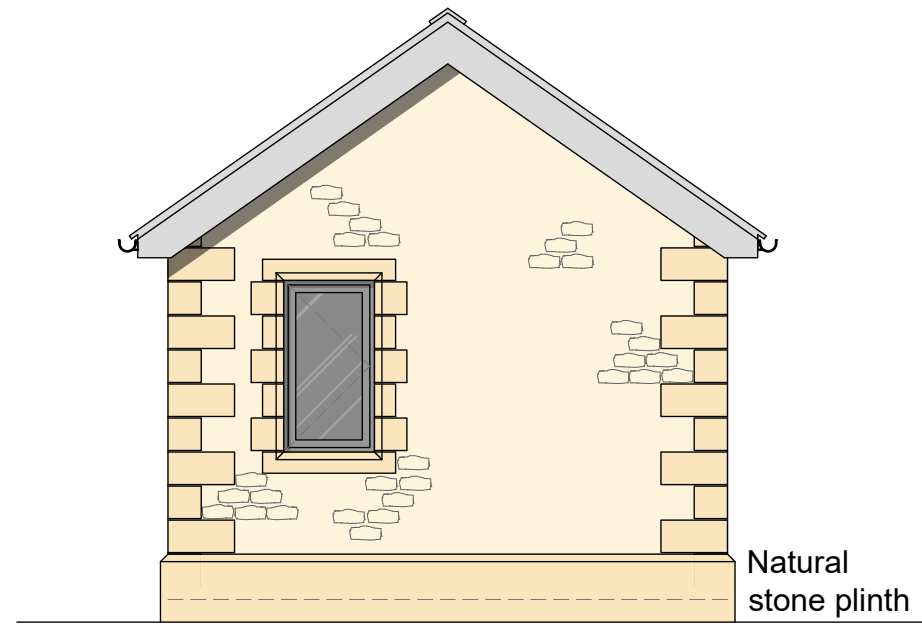


PROPOSED SIDE ELEVATION
SCALE 1:50

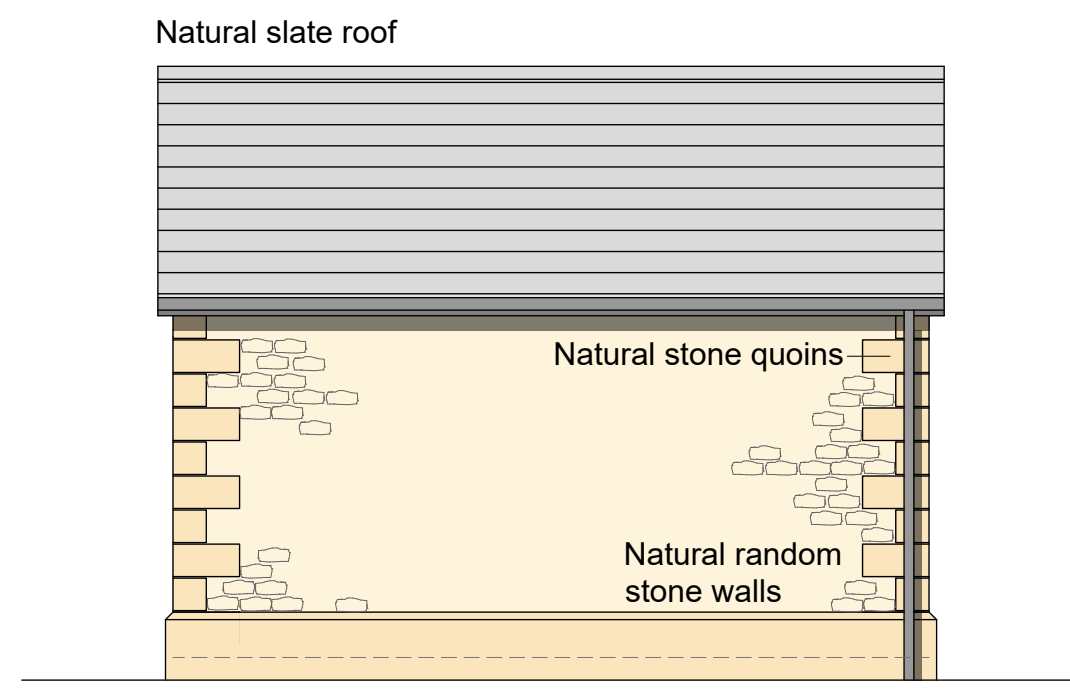


PROPOSED REAR ELEVATION
SCALE 1:50

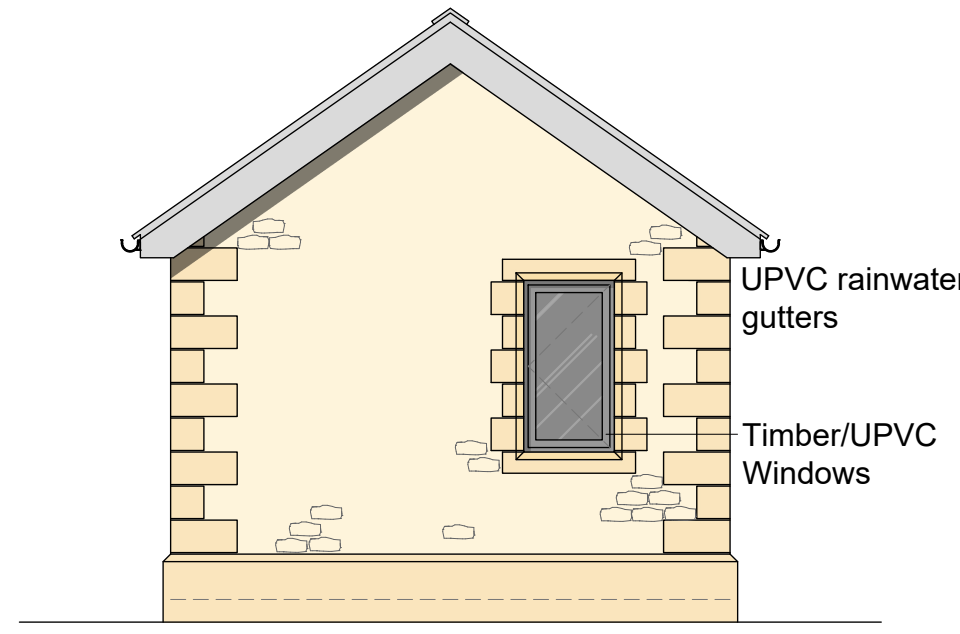


PROPOSED SIDE ELEVATION
SCALE 1:50

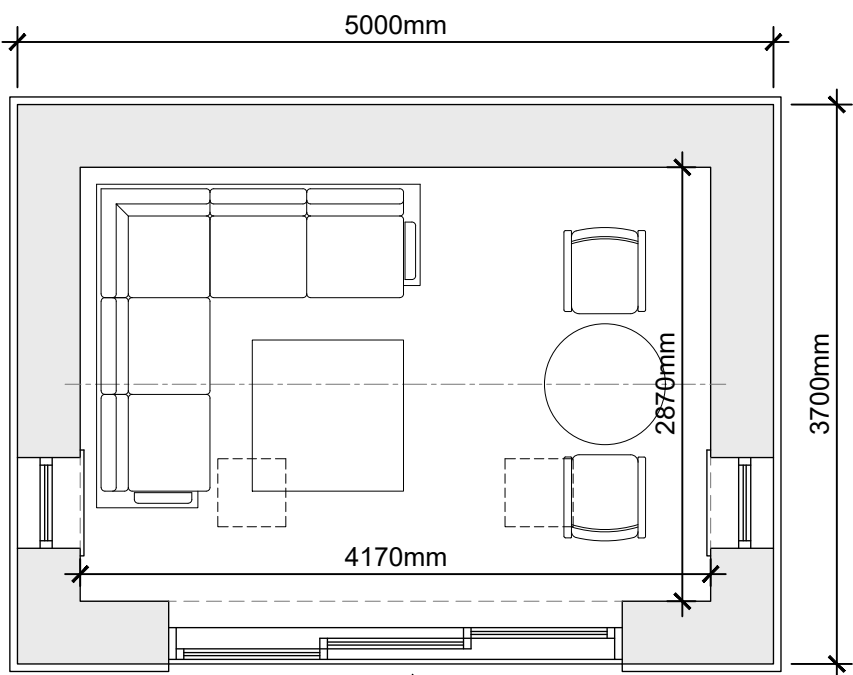


PROPOSED GROUND FLOOR PLAN
SCALE 1:50

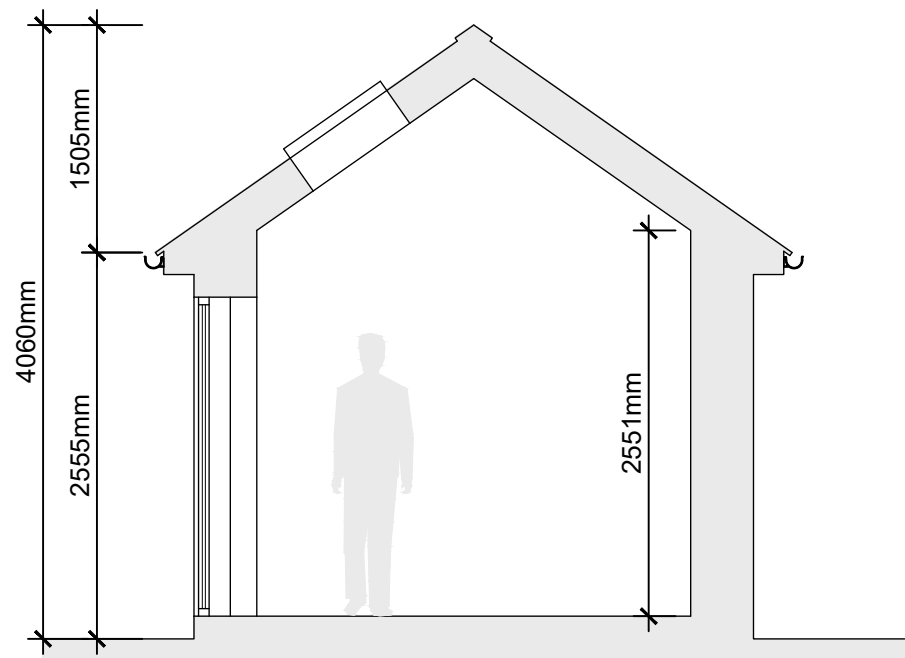


PROPOSED SECTION
SCALE 1:50

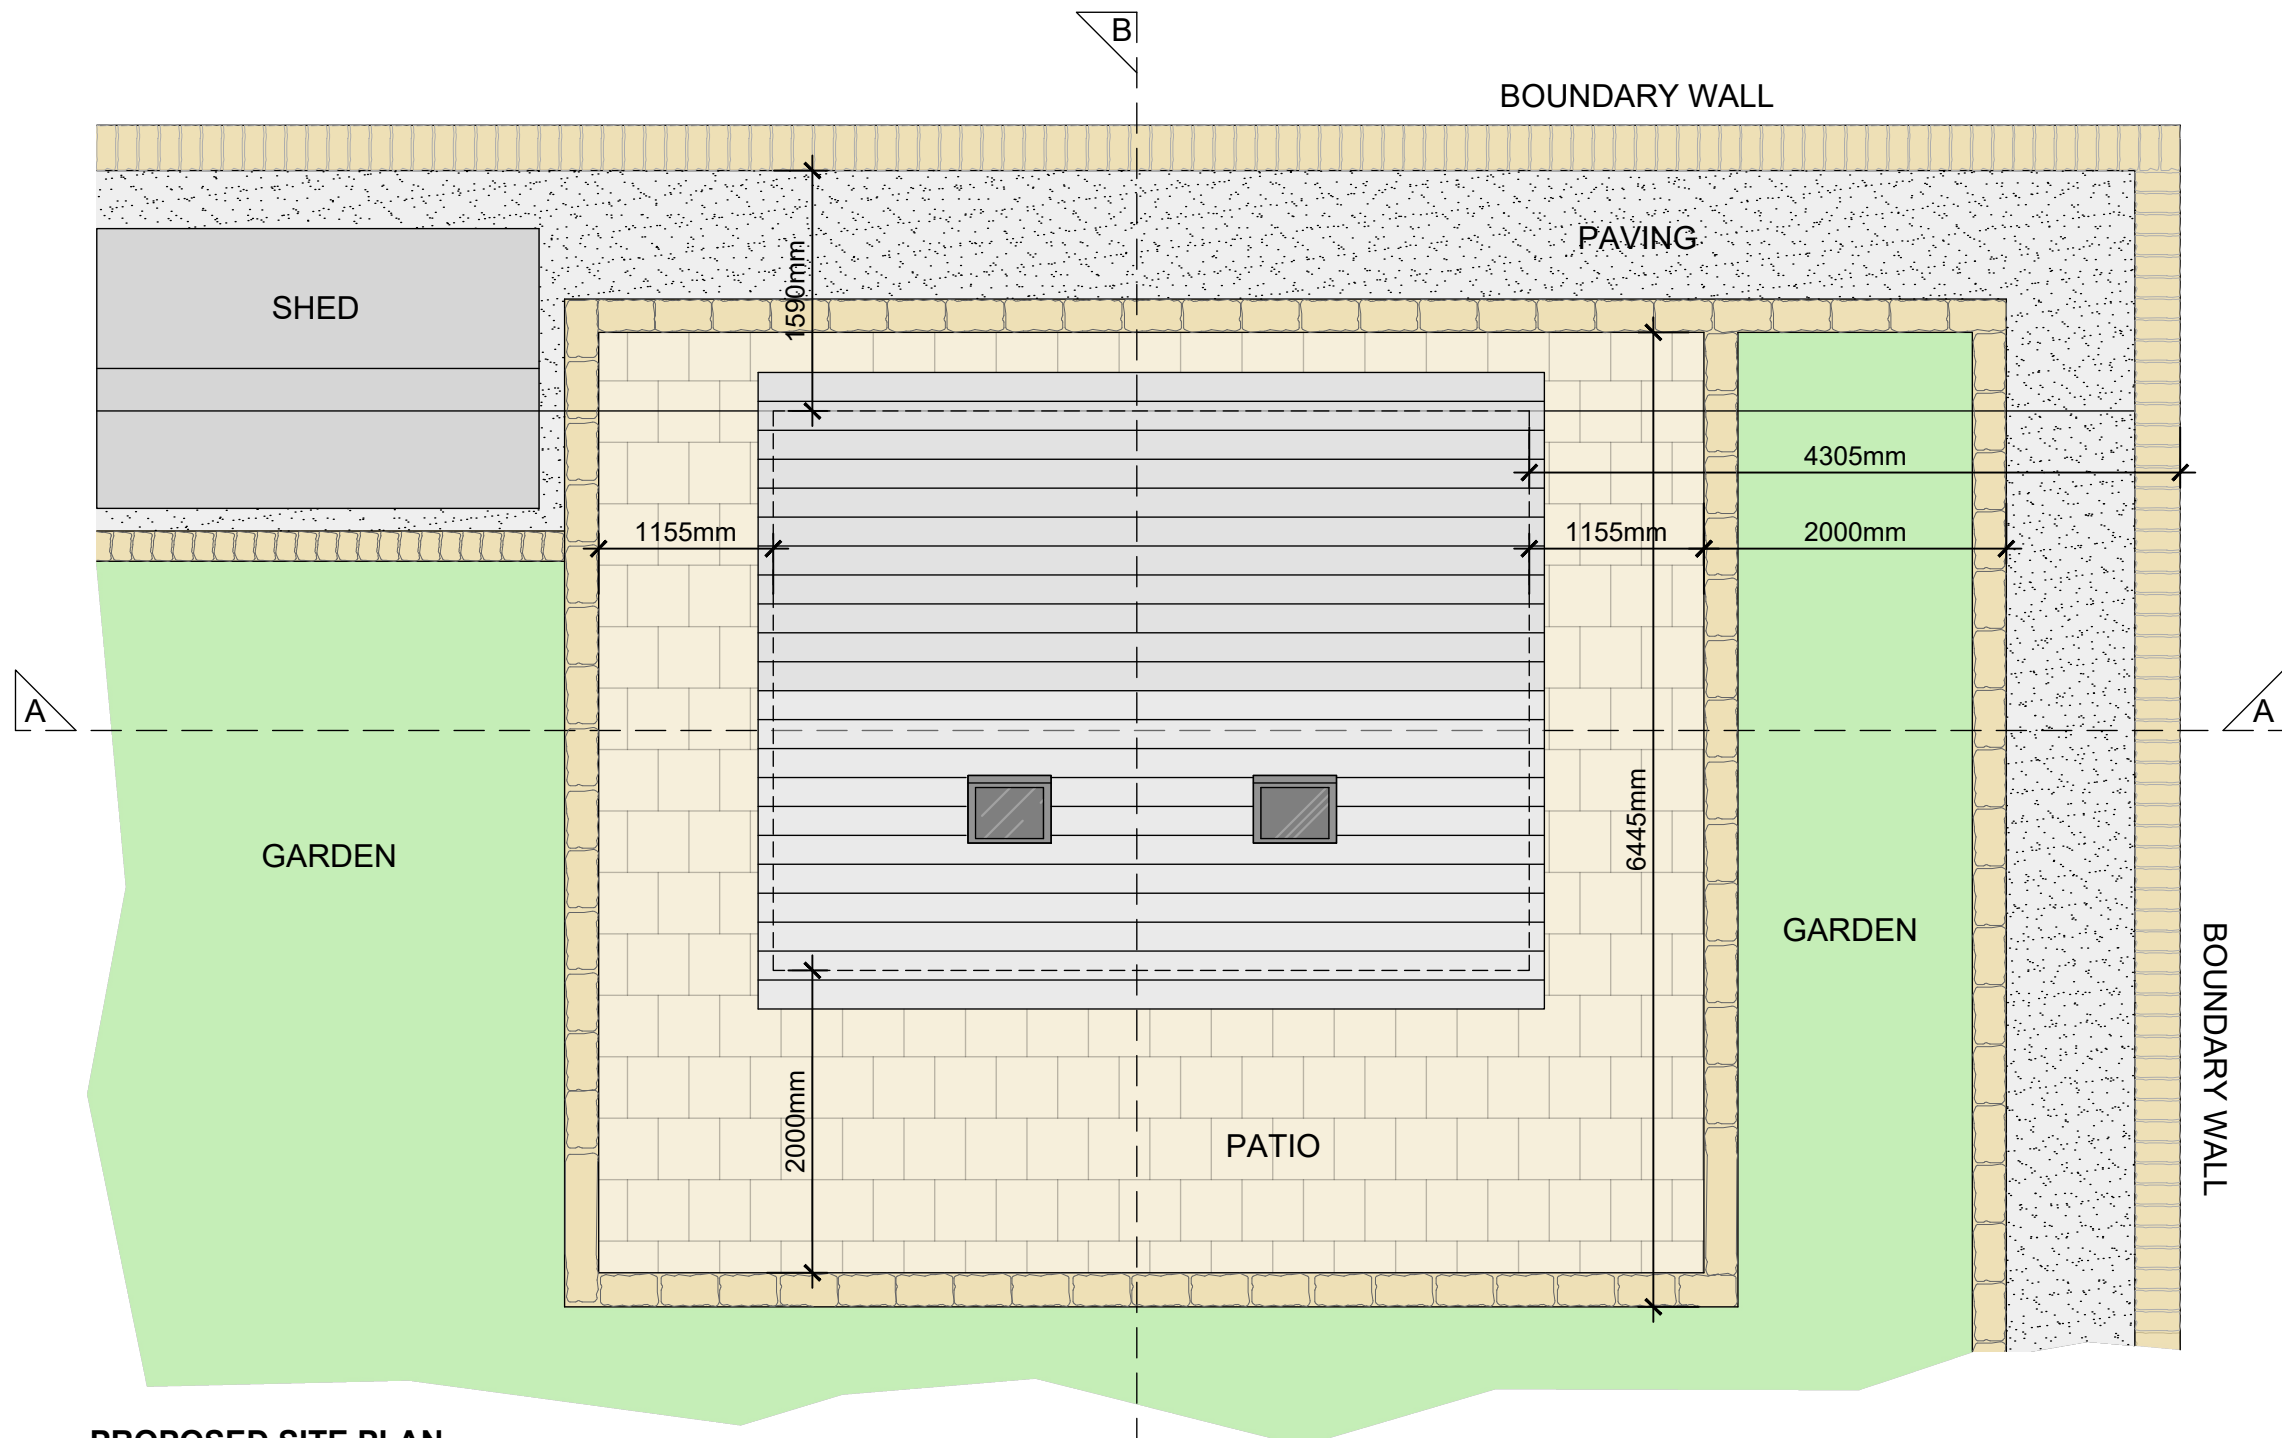

PROPOSED SITE PLAN
SCALE 1:50

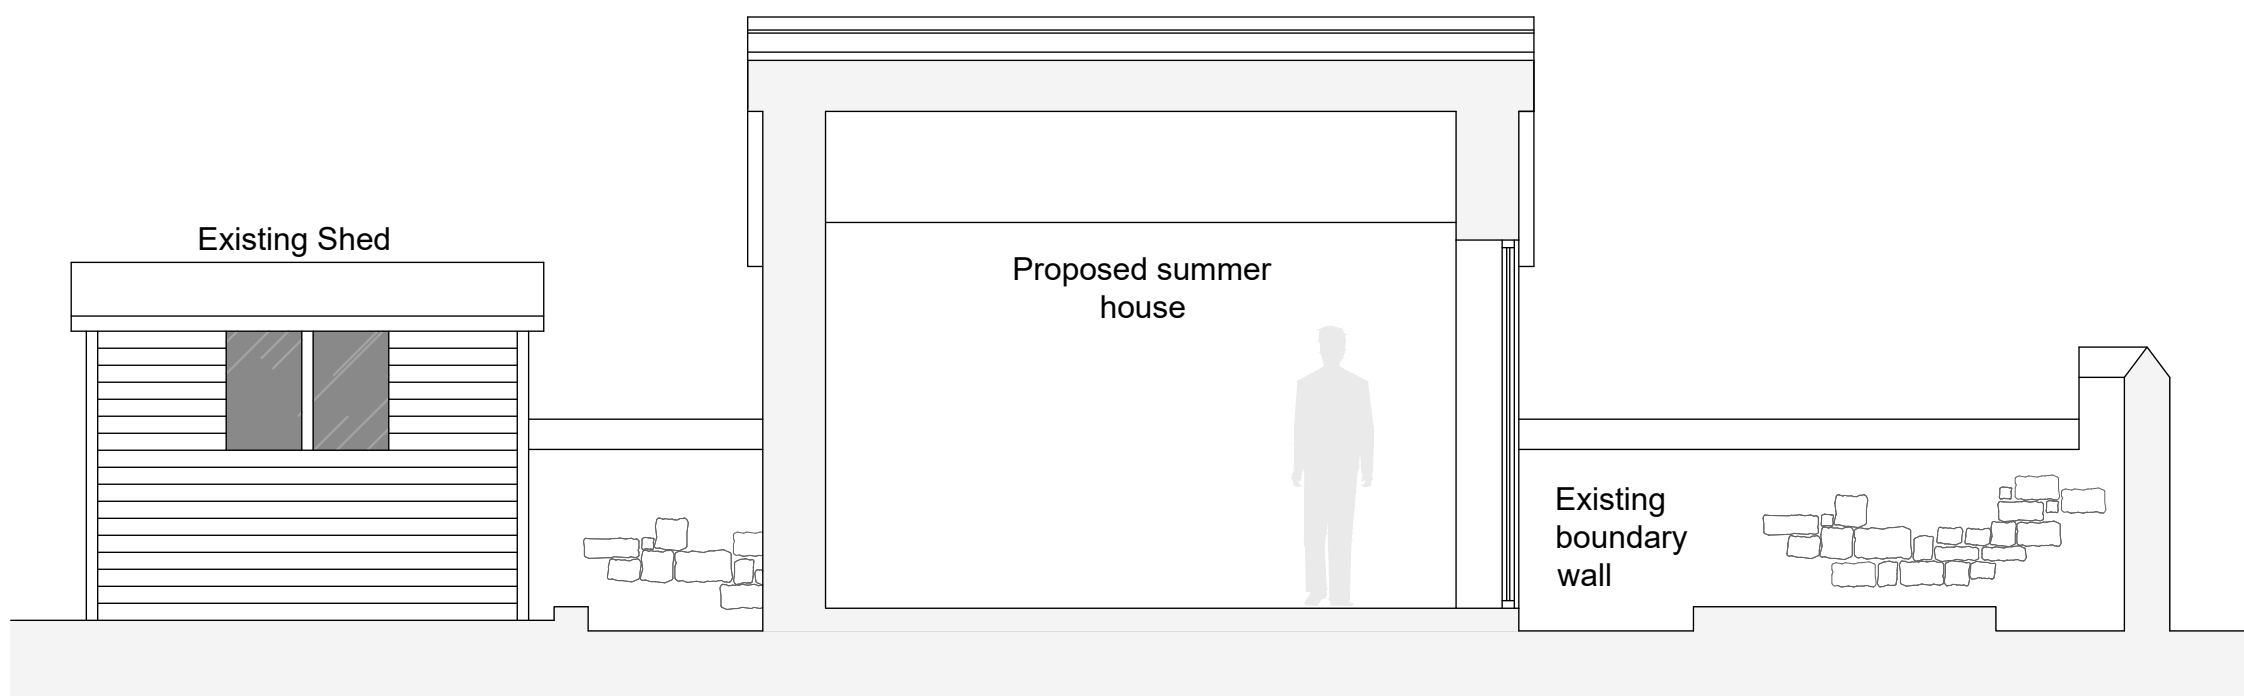

PROPOSED SECTION A-A
SCALE 1:50

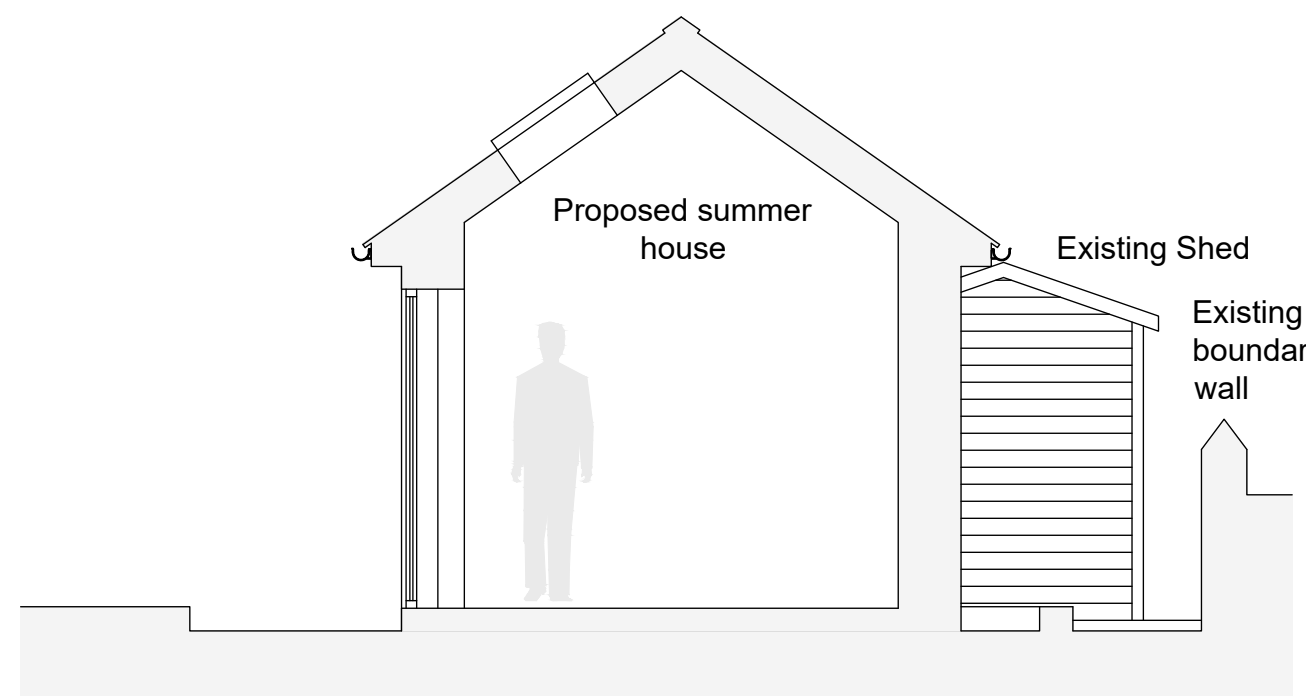

PROPOSED SECTION B-B
SCALE 1:50

B CA AMENDED FOLLOWING CLIENT COMMENTS JUNE 2026
A MJF AMENDED FOLLOWING CLIENT COMMENTS JUNE 2026

Client
Mr and Mrs Whittaker

Job Title
Proposed Summer House
No. 5 Union Street
Clitheroe
Lancashire
BB7 2NH

Drawing Title
Proposed Plans and Elevations

Scale
1:50 @ A1

Date
MAY 2026

Drawn
MJF

spa
ARCHITECTS
SUNDERLAND PEACOCK & ASSOCIATES LTD.
HAZELMERE, PIMALICO ROAD, CLITHEROE
LANCASHIRE, BB7 2JG
T 01204 423178 F 01204 427328
E info@sunderlandpeacock.com
www.sunderlandpeacock.com

6868 -P01 B