



This drawing is to be read in conjunction with all relevant Architect, consultants' and specialists' drawings and specifications. The Architect is to be notified of any discrepancies before proceeding. Do not scale from this drawing. All dimensions and levels are to be checked on site. This drawing is subject to copyright. All work carried out before Planning and Building Permission has been granted is at the contractor/clients risk.

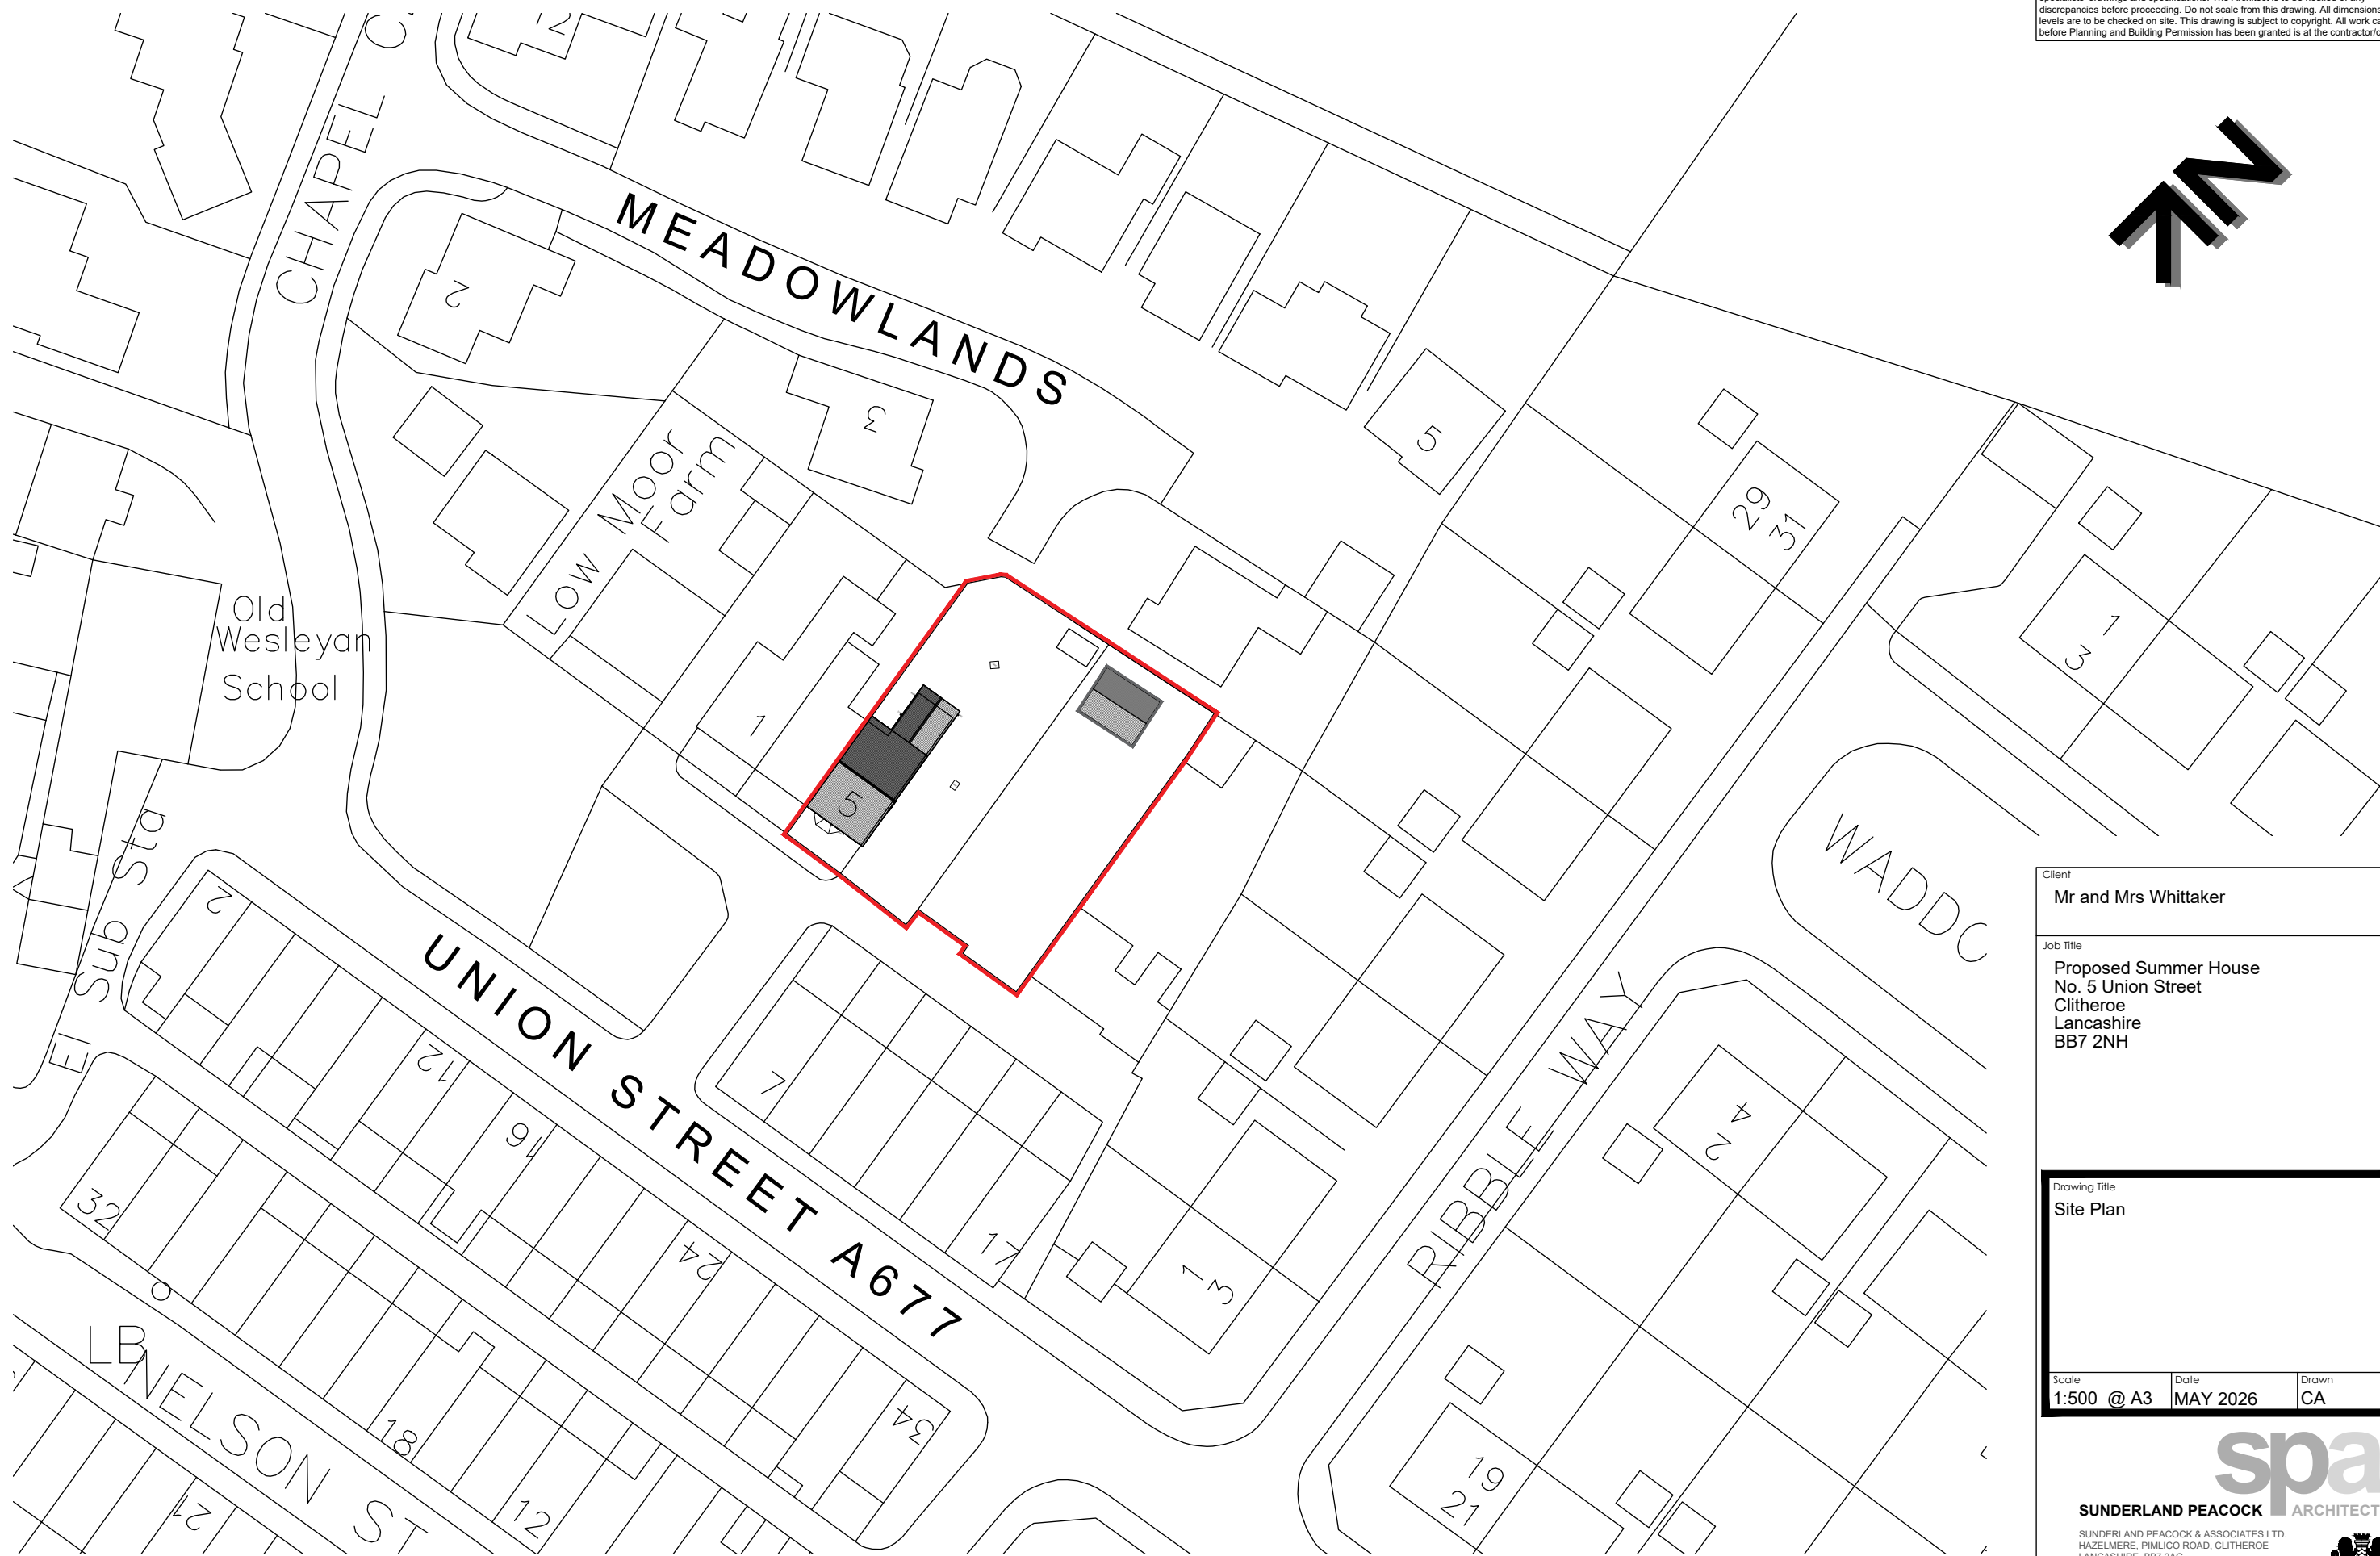

Mapping contents © Crown copyright and database rights 2023 Ordnance Survey 100035207

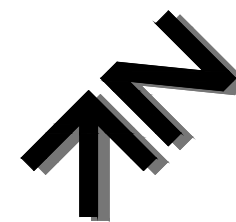

Client		
Mr and Mrs Whittaker		
Job Title		
Proposed Summer House No. 5 Union Street Clitheroe Lancashire BB7 2NH		
Drawing Title		
Site Plan		
Scale	Date	Drawn
1:500 @ A3	MAY 2026	CA



SUNDERLAND PEACOCK ARCHITECTS

SUNDERLAND PEACOCK & ASSOCIATES LTD.
HAZELMERE, PIMLICO ROAD, CLITHEROE
LANCASHIRE, BB7 2AG
T 01200 423178 F 01200 427328
E info@sunderlandpeacock.com
www.sunderlandpeacock.com



6868 -P02