

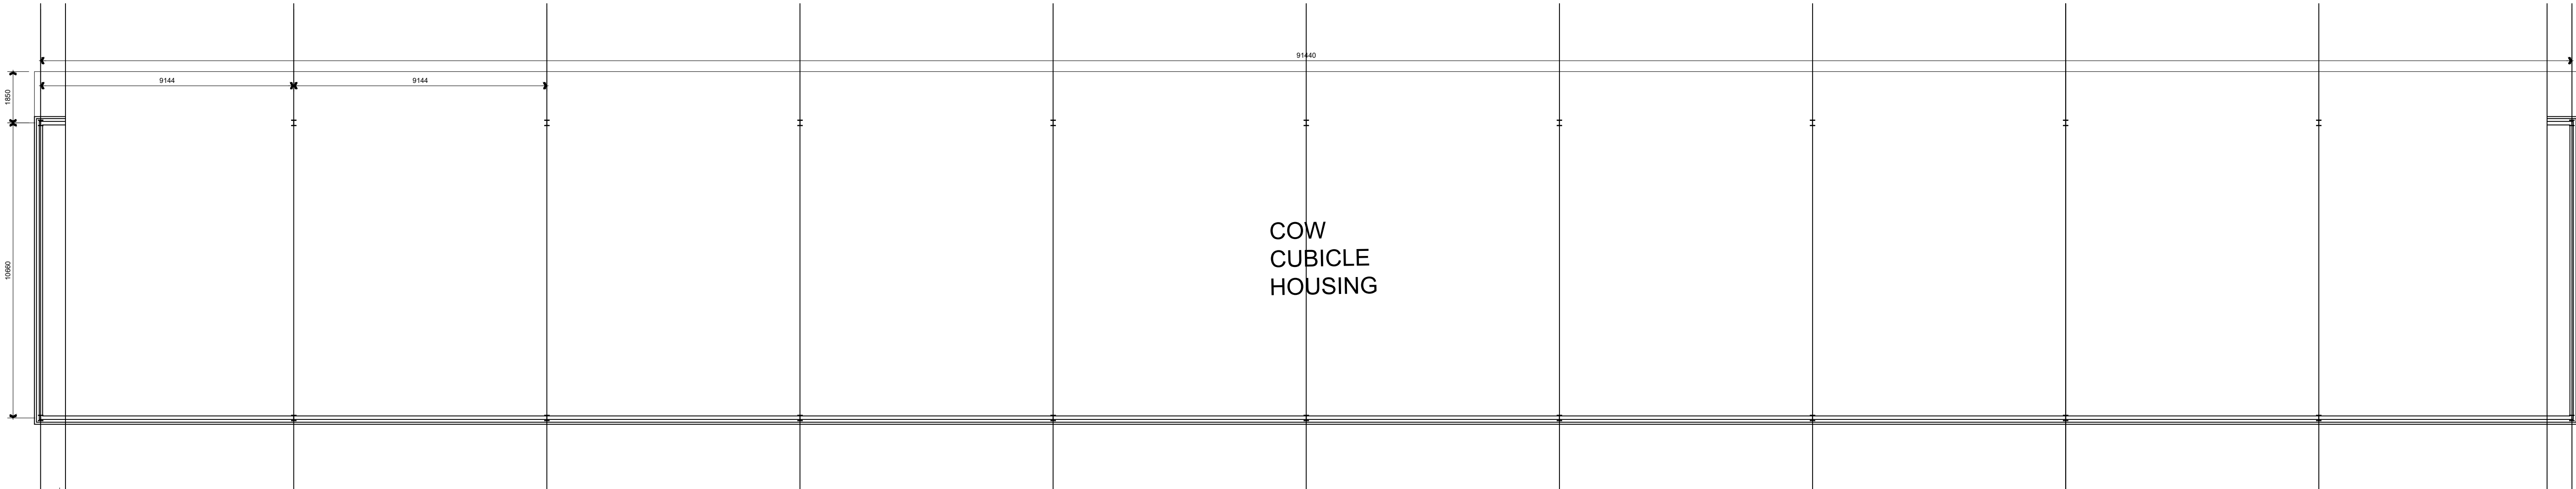
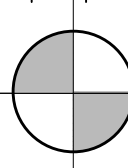
 
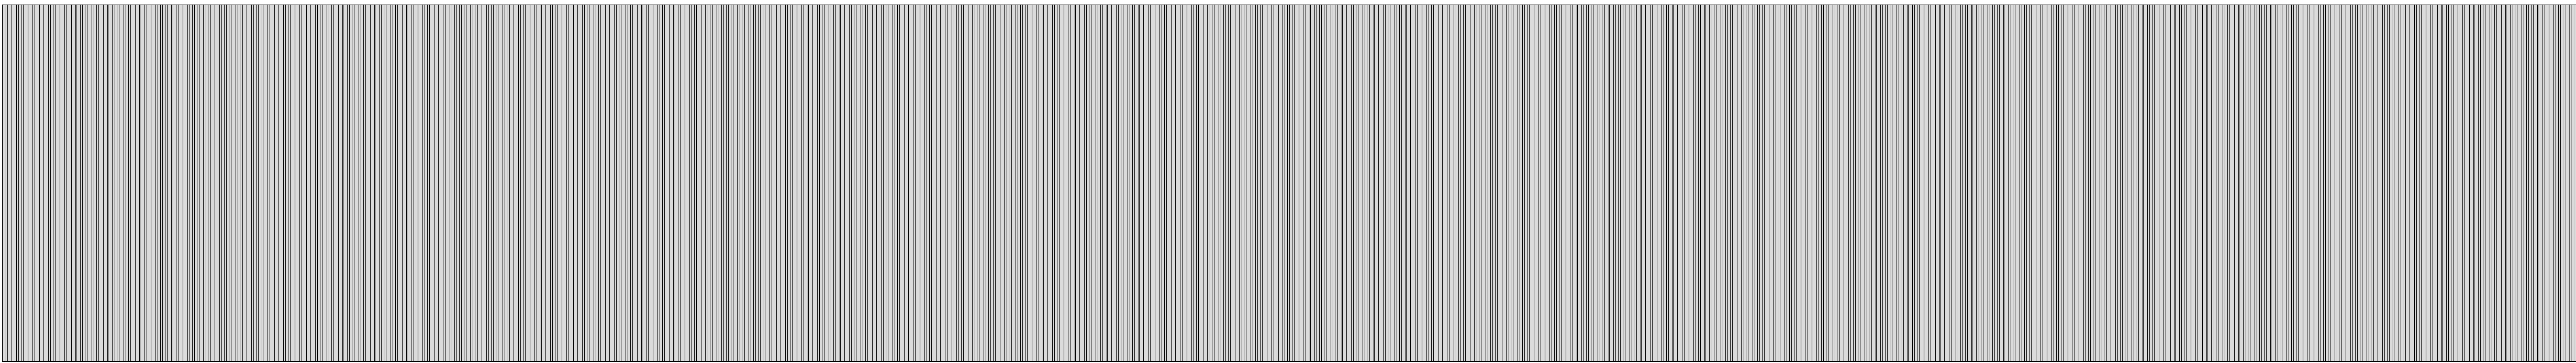


NOTES
THIS DRAWING IS TO BE READ IN CONJUNCTION WITH ALL OTHER DRAWINGS FOR THIS PROJECT.
ALL NOTES AND DIMENSIONS ARE TO BE CHECKED ON SITE BY THE CONTRACTOR, PRIOR TO
PLACING, LOCATIONS OF CORNERINGS MAY VARY SLIGHTLY FROM
ALL DIMENSIONS ARE IN METERS UNLESS STATED OTHERWISE.
ALL DIMENSIONS ARE TO BE REPORTED TO THE ARCHITECT, BASED ON THE PLAN AND THAT FOUND ON
AND ARE TO BE REPORTED TO THE ARCHITECT, BASED ON THE PLAN AND THAT FOUND ON

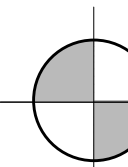

 Floor Plan
scale 1:100

 


 Roof Plan
scale 1:100


Rev. Date Description
A.L.H. Design Services
Barley Cottage, Brewery Street, Longridge, Lancs
PR3 3NG, Tel & Fax : (01772) 765719

Client
Mr S Forshaw,
Bolton Fold Farm,
Alston Lane, Alston,
Longridge,
Nr Preston, Lancs, PR3 3BN

Job/Scheme Title
ERECTION OF ADDITIONAL COW
CUBICLE

Drawing Title

PROPOSED PLANS

Job/Scheme Number		Drawing Number	
0801/93		Drawing No 10	
Scale	Date	Design	Checked
1:125	May 26	a.t.l-h.	