


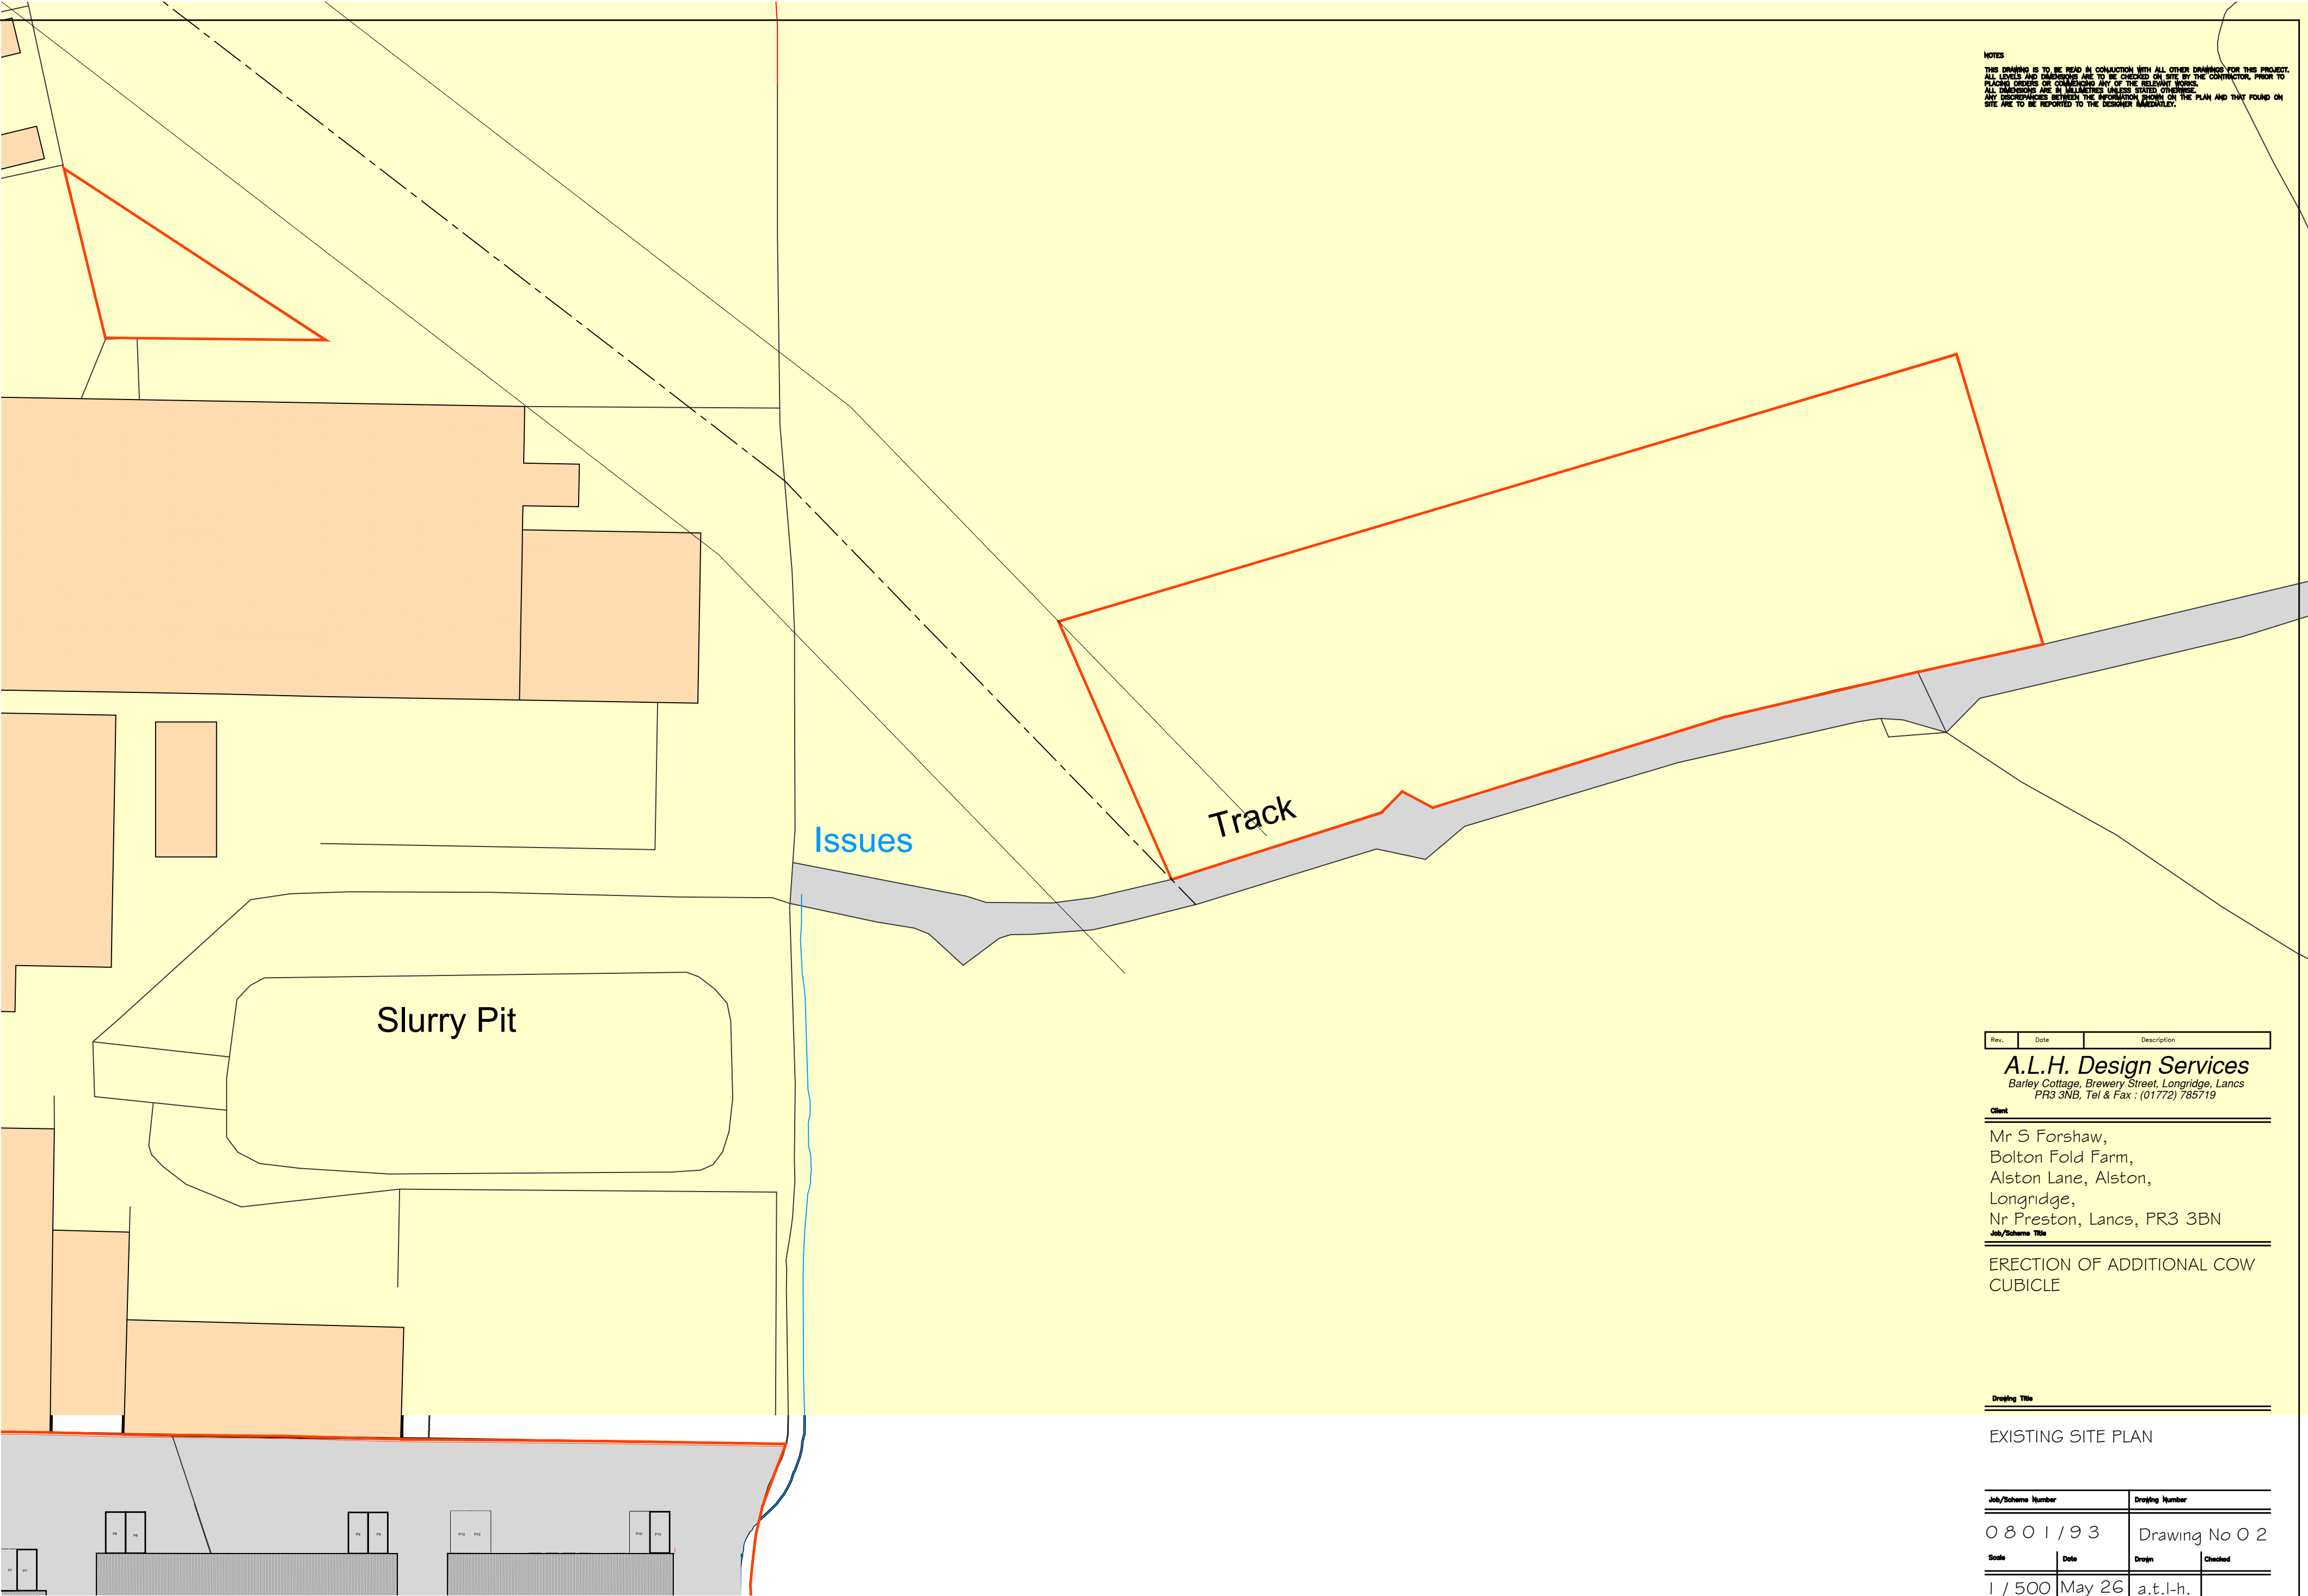

NOTES
THIS DRAWING IS TO BE READ IN CONJUNCTION WITH ALL OTHER DRAWINGS FOR THIS PROJECT.
ALL LEVELS AND DIMENSIONS ARE TO BE CHECKED ON SITE BY THE CONTRACTOR, PRIOR TO
PLACING ORDERS OR COMMENCING ANY OF THE RELEVANT WORKS.
ALL DIMENSIONS ARE IN MILLIMETRES UNLESS STATED OTHERWISE.
ANY DISCREPANCIES BETWEEN THE INFORMATION SHOWN ON THE PLAN AND THAT FOUND ON
SITE ARE TO BE REPORTED TO THE DESIGNER IMMEDIATELY.

Rev.	Date	Description
------	------	-------------

A.L.H. Design Services
Barley Cottage, Brewery Street, Longridge, Lancs
PR3 3NB, Tel & Fax : (01772) 785719

Client
Mr S Forshaw,
Bolton Fold Farm,
Alston Lane, Alston,
Longridge,
Nr Preston, Lancs, PR3 3BN

Job/Scheme Title
ERECTION OF ADDITIONAL COW
CUBICLE

Drawing Title

EXISTING SITE PLAN

Job/Scheme Number		Drawing Number	
0801/93		Drawing No 02	
Scale	Date	Drawn	Checked
1 / 500	May 26	a.t.l-h.	