




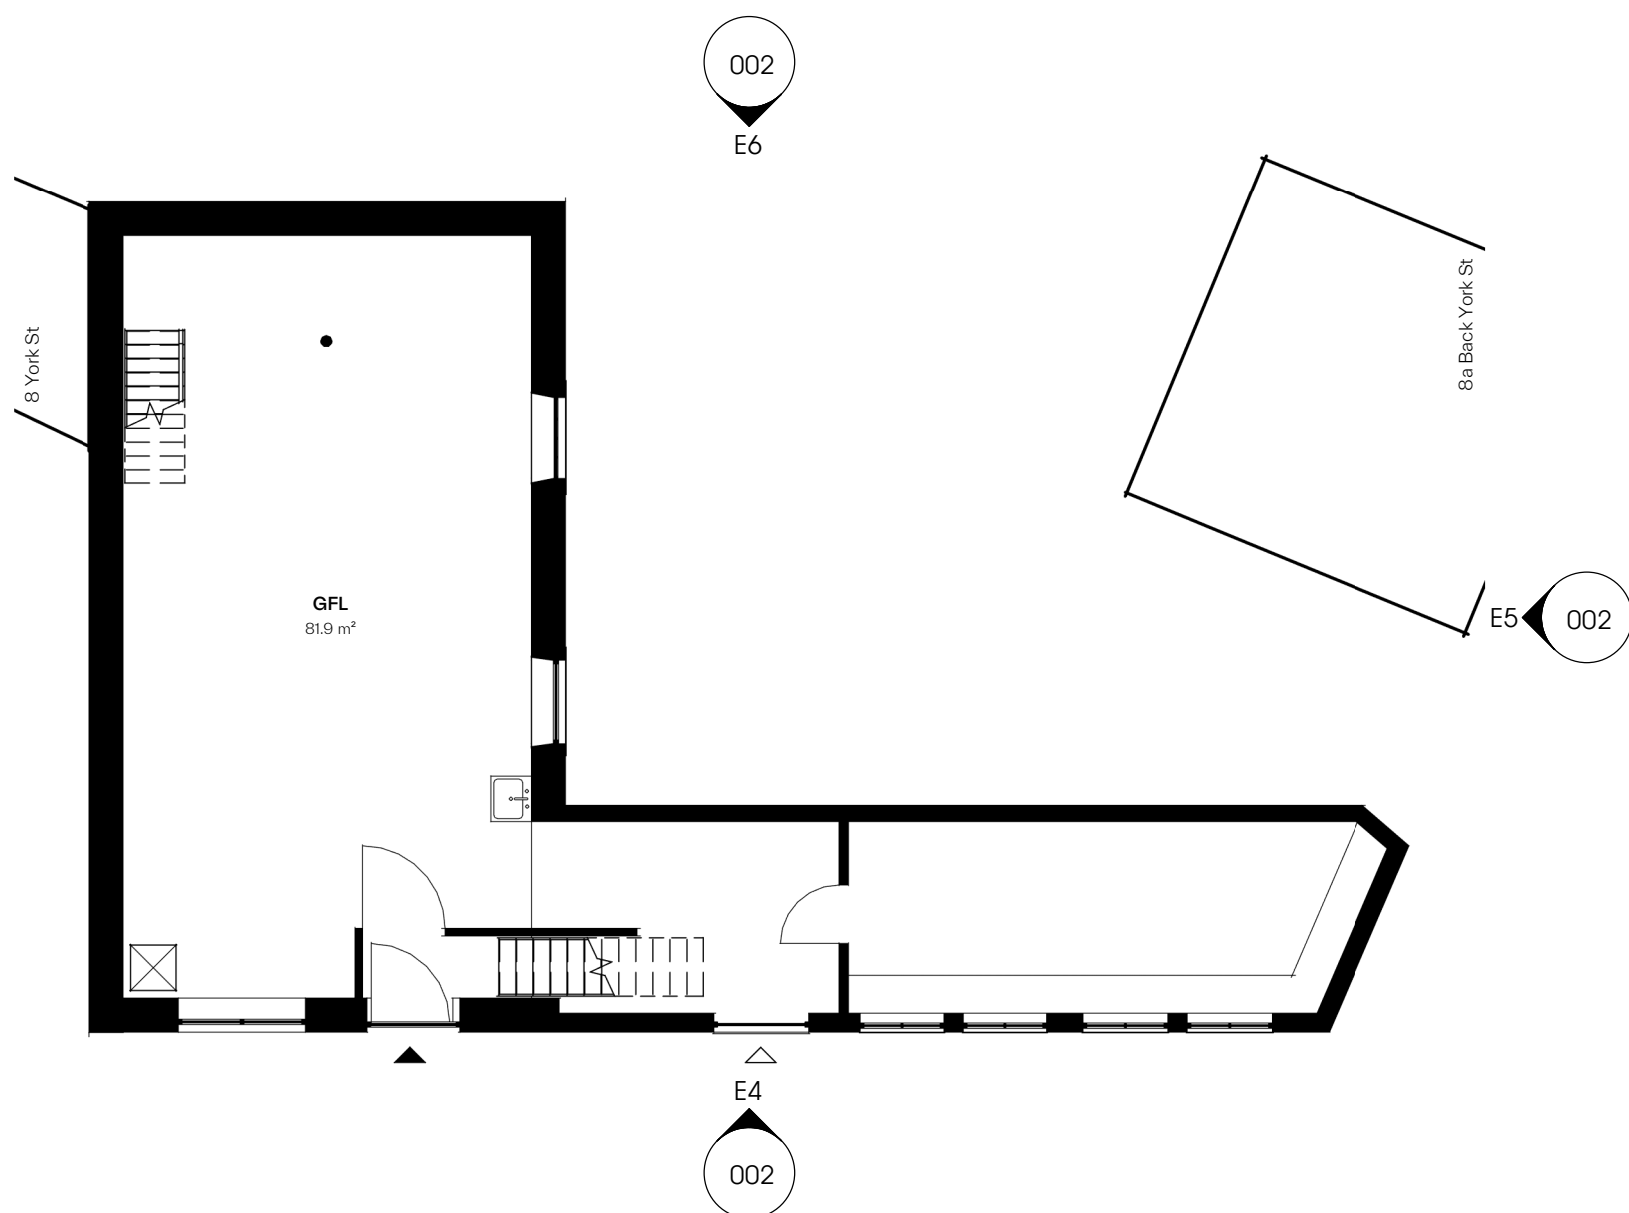

E1 Existing Ground Floor
1:100

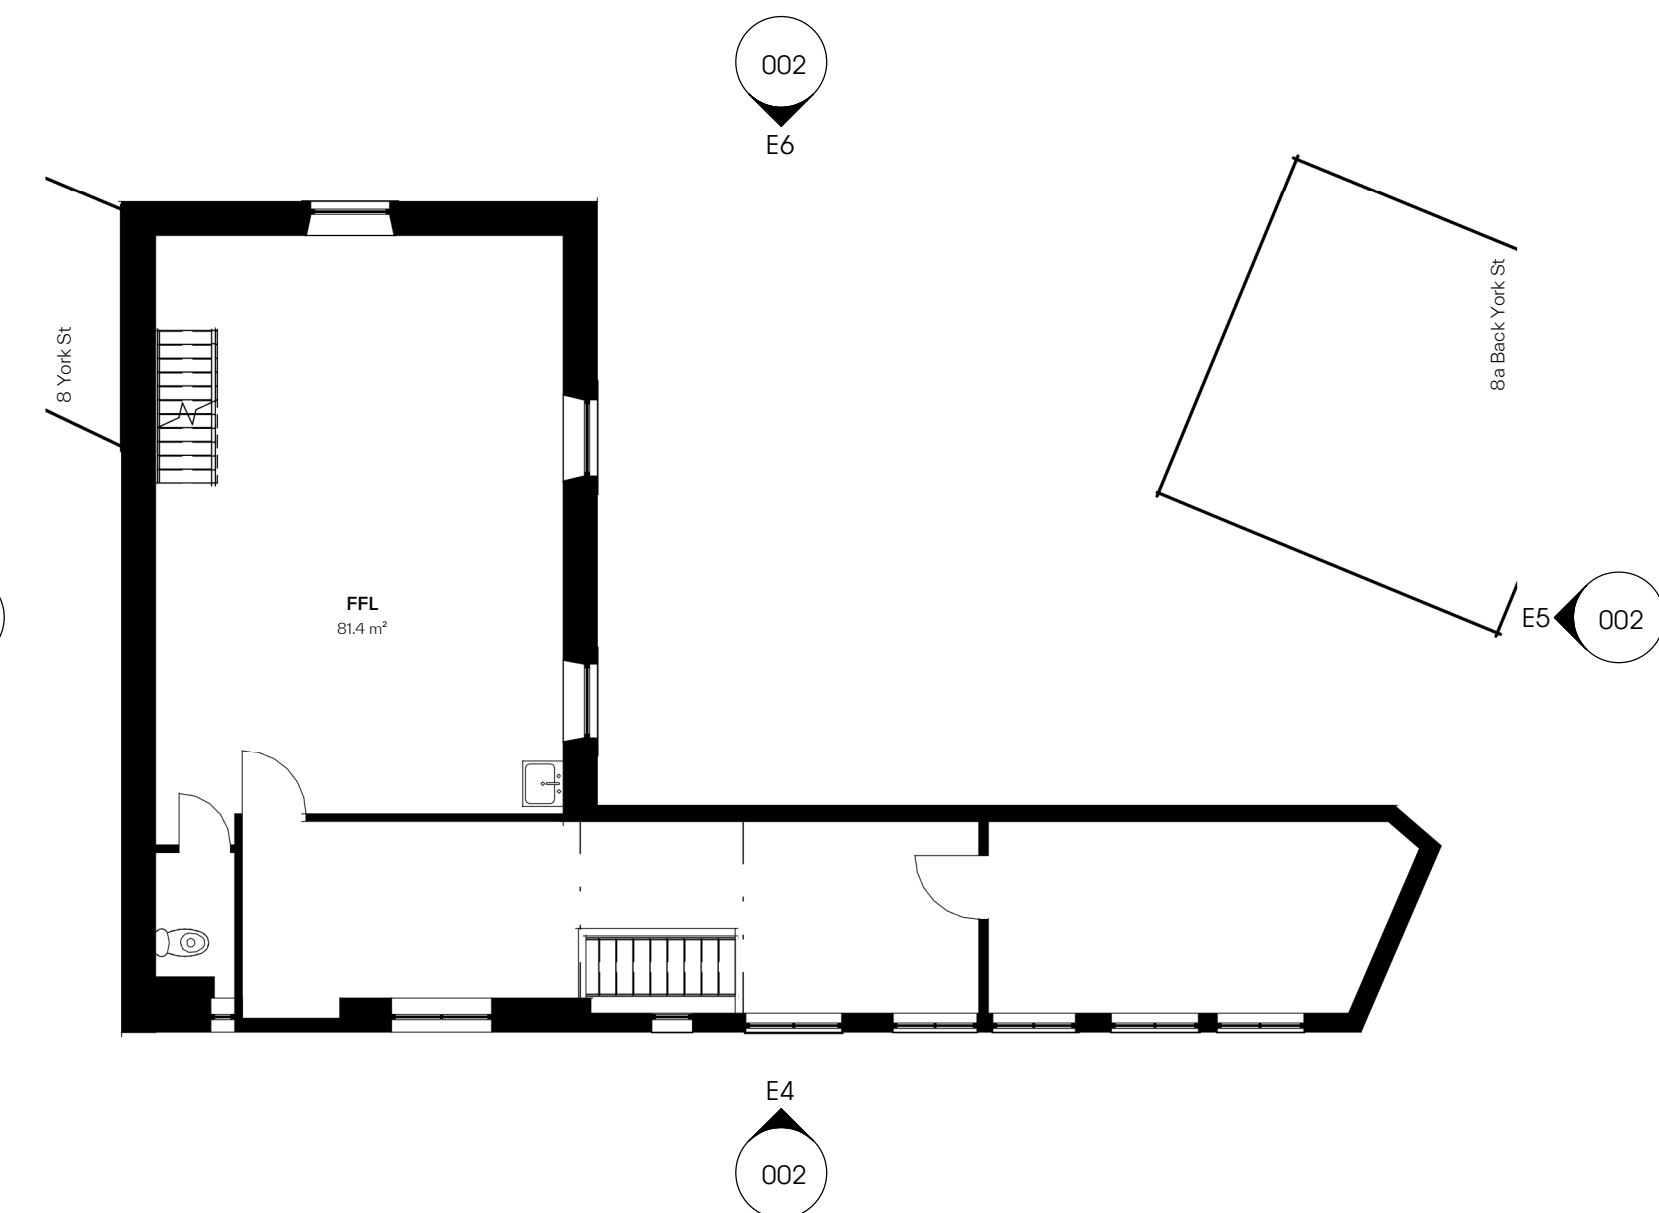

E2 Existing First Floor
1:100

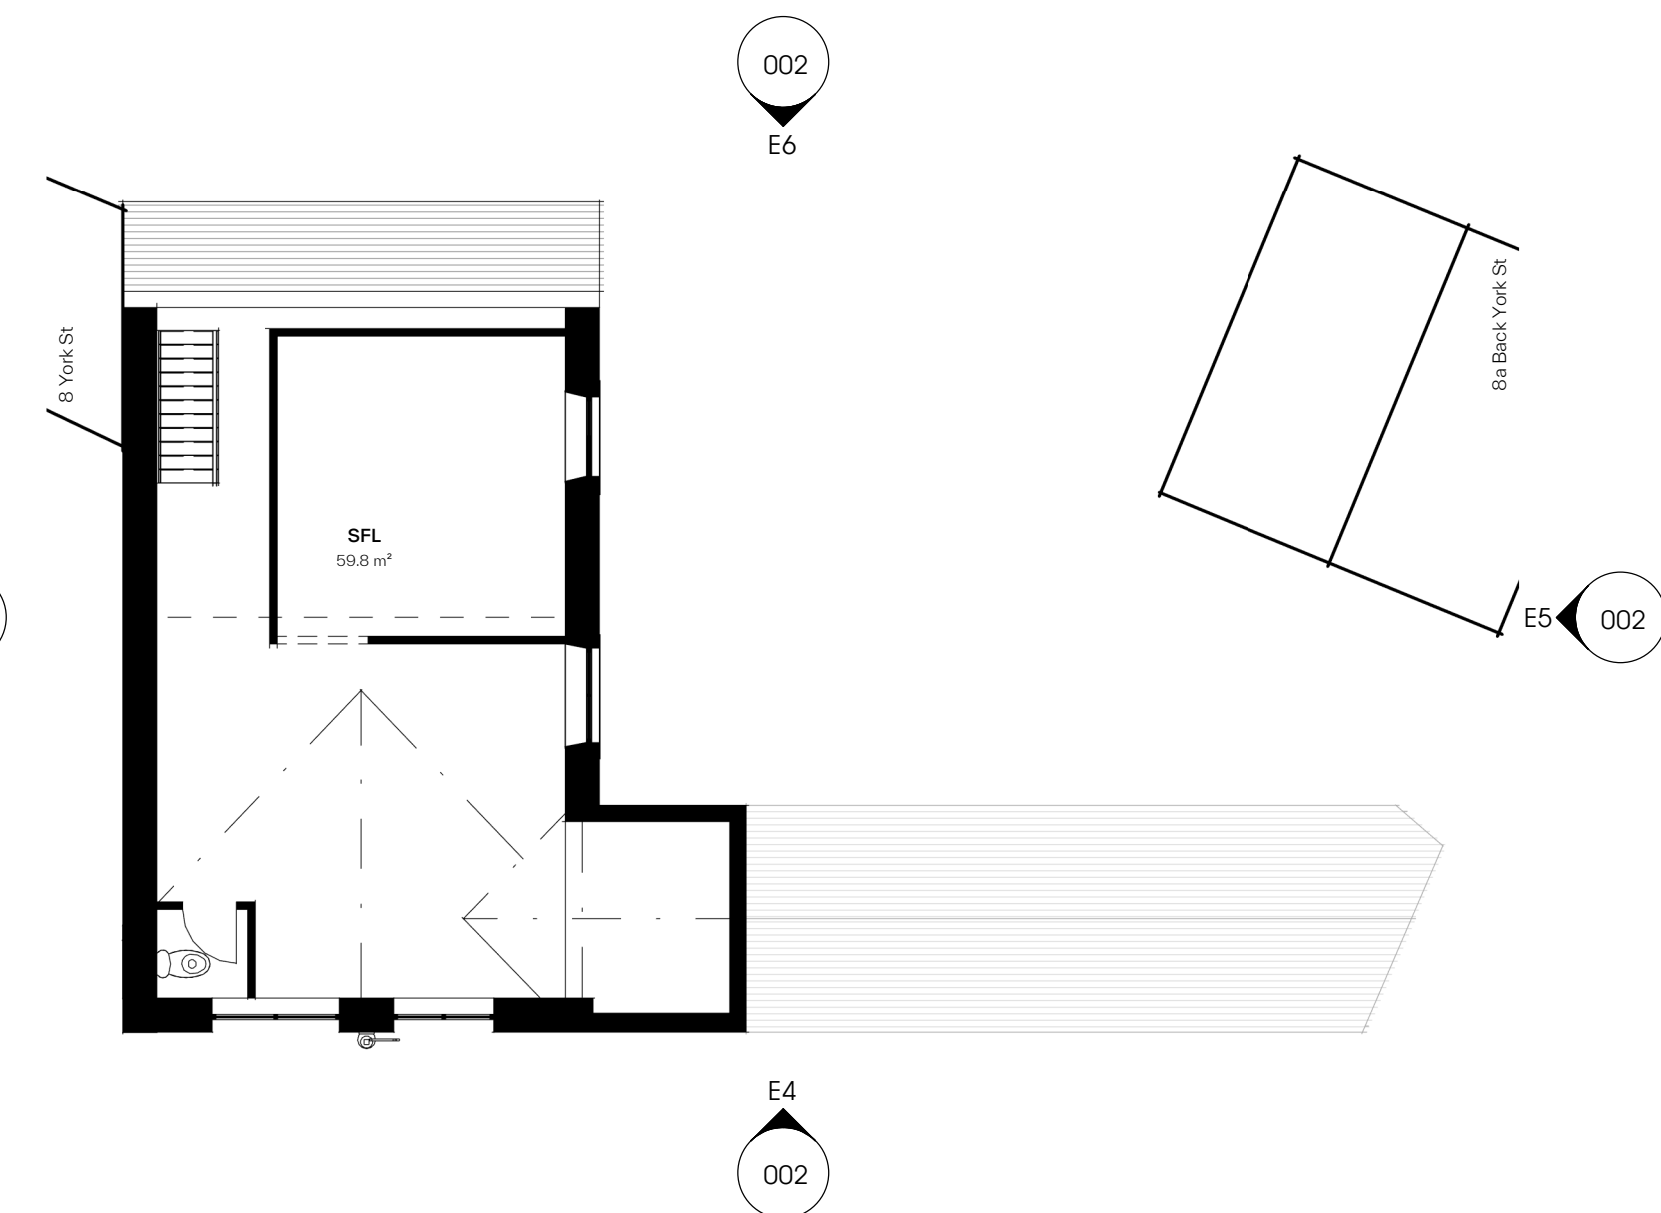


E3 Existing Second Floor
1:100




E4 Existing Front Elevation (SW)
1:100



E5 Existing Side Elevation (SE)
1:100

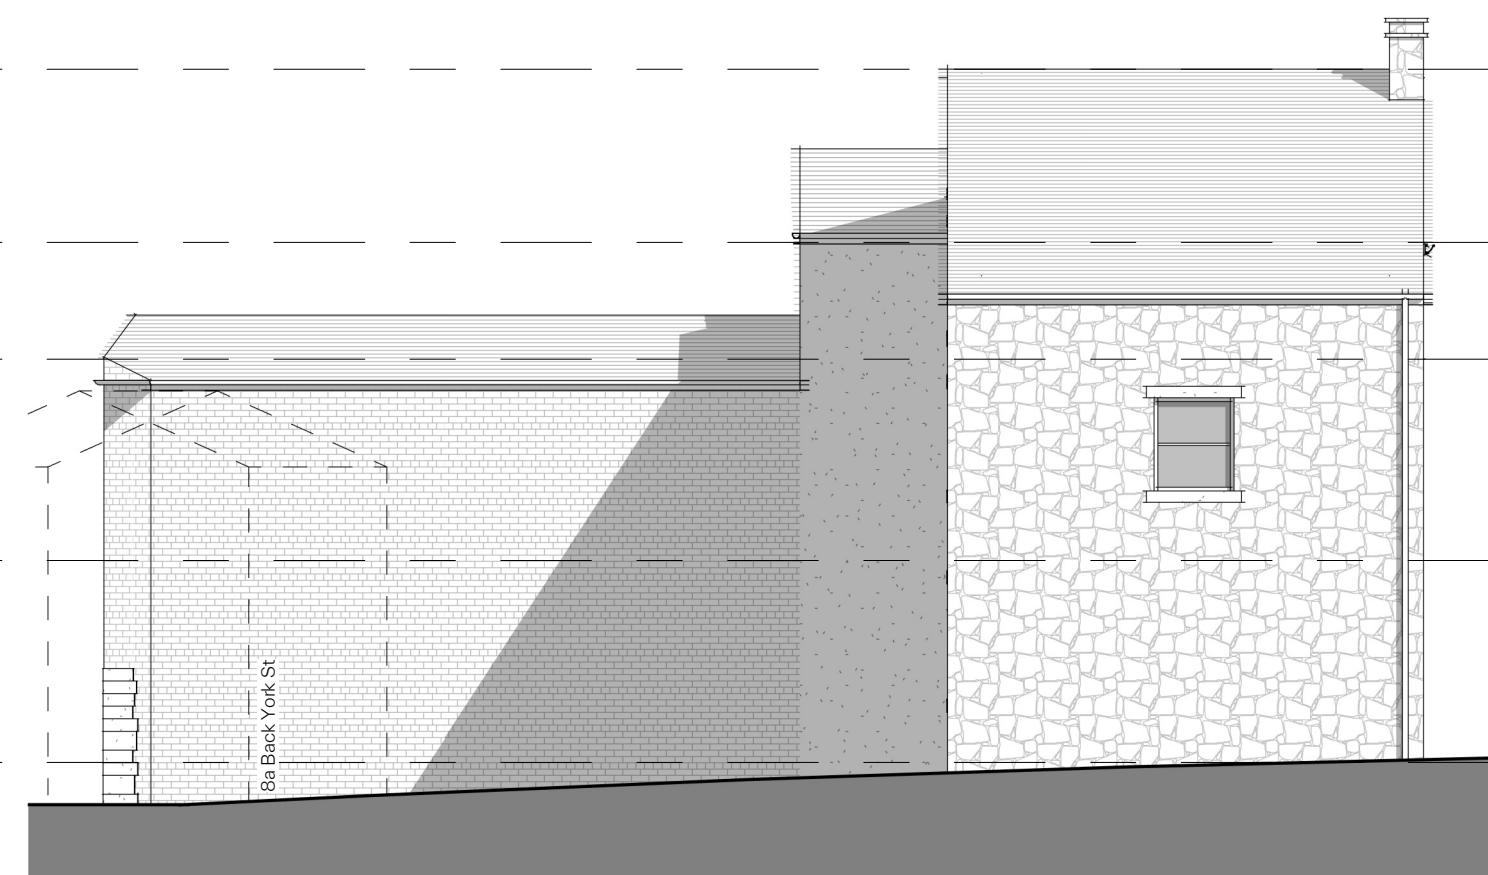

E6 Existing Rear Elevation (NE)
1:100

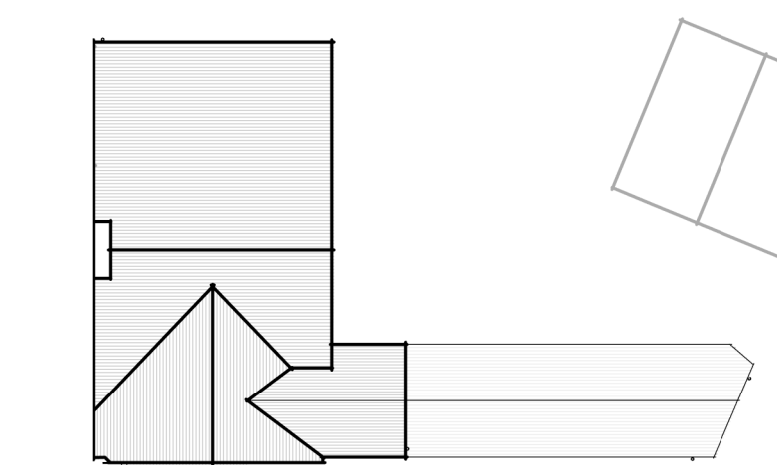

E7 Existing Roof Plan
1:200

Note:
All dimensions and levels to be checked on site and any discrepancies to be reported immediately before the commencement of work. Drawing to be read in conjunction with all relevant drawings and specifications.

Aldrock

PROJECT NAME & LOCATION
The Old Printworks, 4a and 6a Back York Street,
Clitheroe, BB7 1LT

DRAWING TITLE
Existing Plans and Elevations

PROJECT NO.	DWG NO.	REV.	DRAWN.	CHECK.
AR12	002	JS	GW	
SCALE:		As indicated @ A1		

UNIT 15 CUNNINGHAM COURT
LIONS DRIVE
SHADSWORTH BUSINESS PARK
BLACKBURN
BB1 2QX
T. +44 (0) 1254 774943
E. INFO@ALDROCK.CO.UK

STATUS:
Planning
DATE:
06/02/26

