


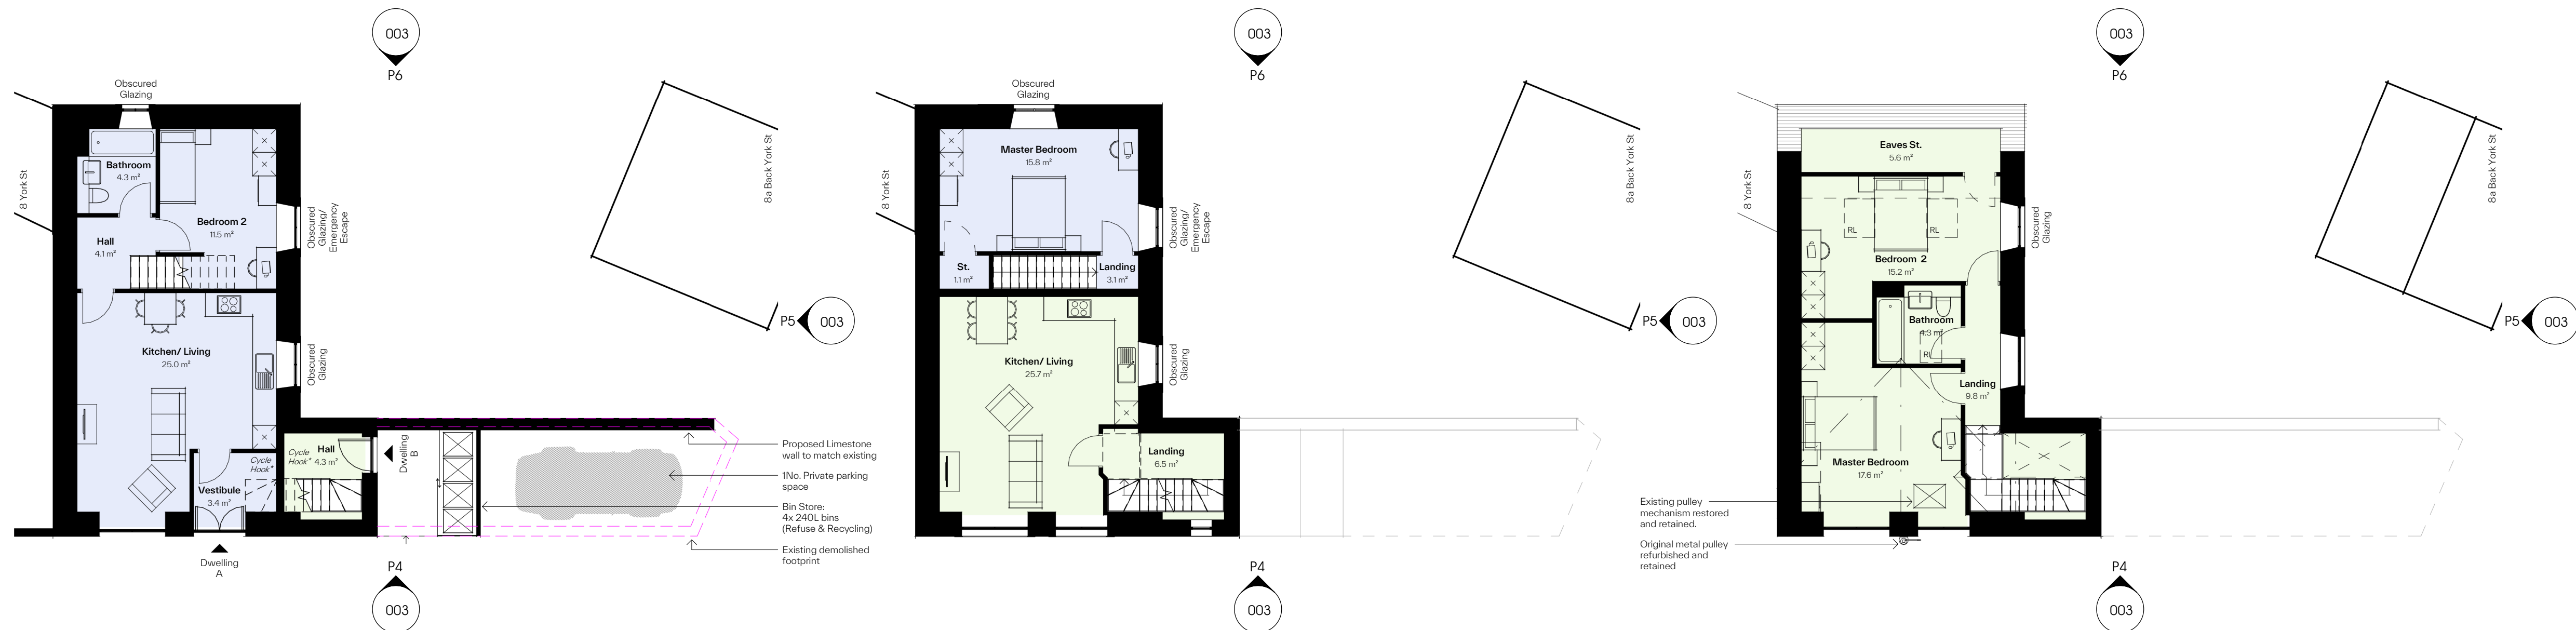


Accommodation Schedule	
Apartment A: 2b3p / 71m ²	
Apartment B: 2b4p / 82m ²	

Proposed Ground Floor
1:100

Proposed First Floor
1:100

Proposed Second Floor
1:100

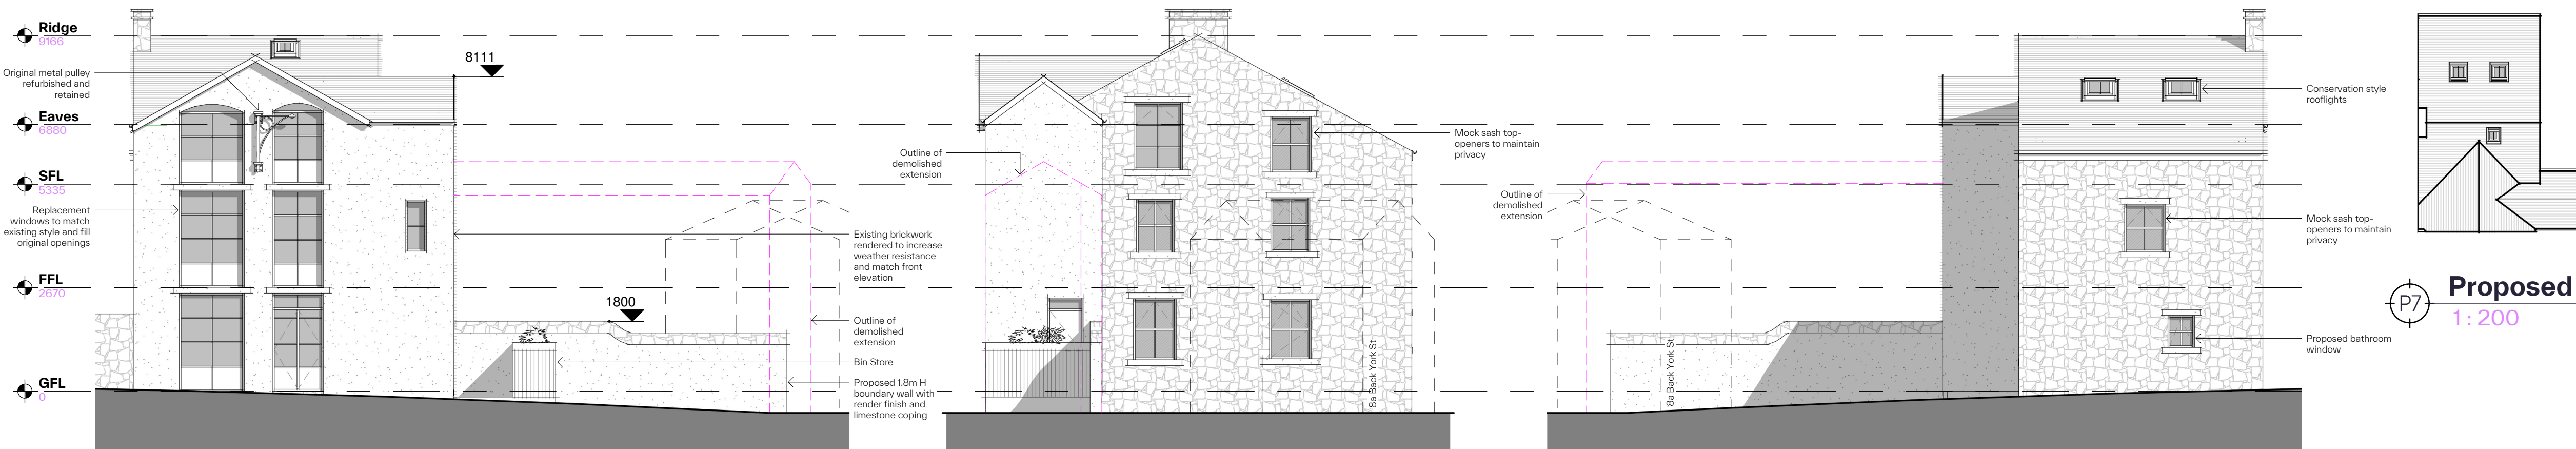

Proposed Front Elevation (SW)
1:100

Proposed Side Elevation (SE)
1:100

Proposed Rear Elevation (NE)
1:100

Proposed Roof Plan
1:200

Note:
All dimensions and levels to be checked on site and any discrepancies to be reported immediately before the commencement of work. Drawing to be read in conjunction with all relevant drawings and specifications.

Aldrock

PROJECT NAME & LOCATION	
The Old Printworks, 4a and 6a Back York Street, Clitheroe, BB7 1LT	
DRAWING TITLE	
Proposed Plans and Elevations	

PROJECT NO.	DWG NO.	REV.	DRAWN.	CHECK.
AR12	003	JS	GW	
SCALE:		As Indicated @ A1		

UNIT 15 CUNNINGHAM COURT
LIONS DRIVE
SHADSWORTH BUSINESS PARK
BLACKBURN
BB1 2QX
T: +44 (0) 1254 774943
E: INFO@ALDROCK.CO.UK

STATUS:	DATE:
Planning	06/02/26