



THIS DRAWING TOGETHER WITH THE DESIGN IS
COPYRIGHT OF THE ARCHITECT.
FIGURED DIMENSIONS SHOULD BE FOLLOWED
AND SCALED DIMENSIONS SHOULD BE CHECKED
WITH THE ARCHITECT.
ANY DISCREPANCY MUST BE REPORTED TO THE
ARCHITECT IMMEDIATELY AND PRIOR TO
PROCEEDING.


REVISIONS

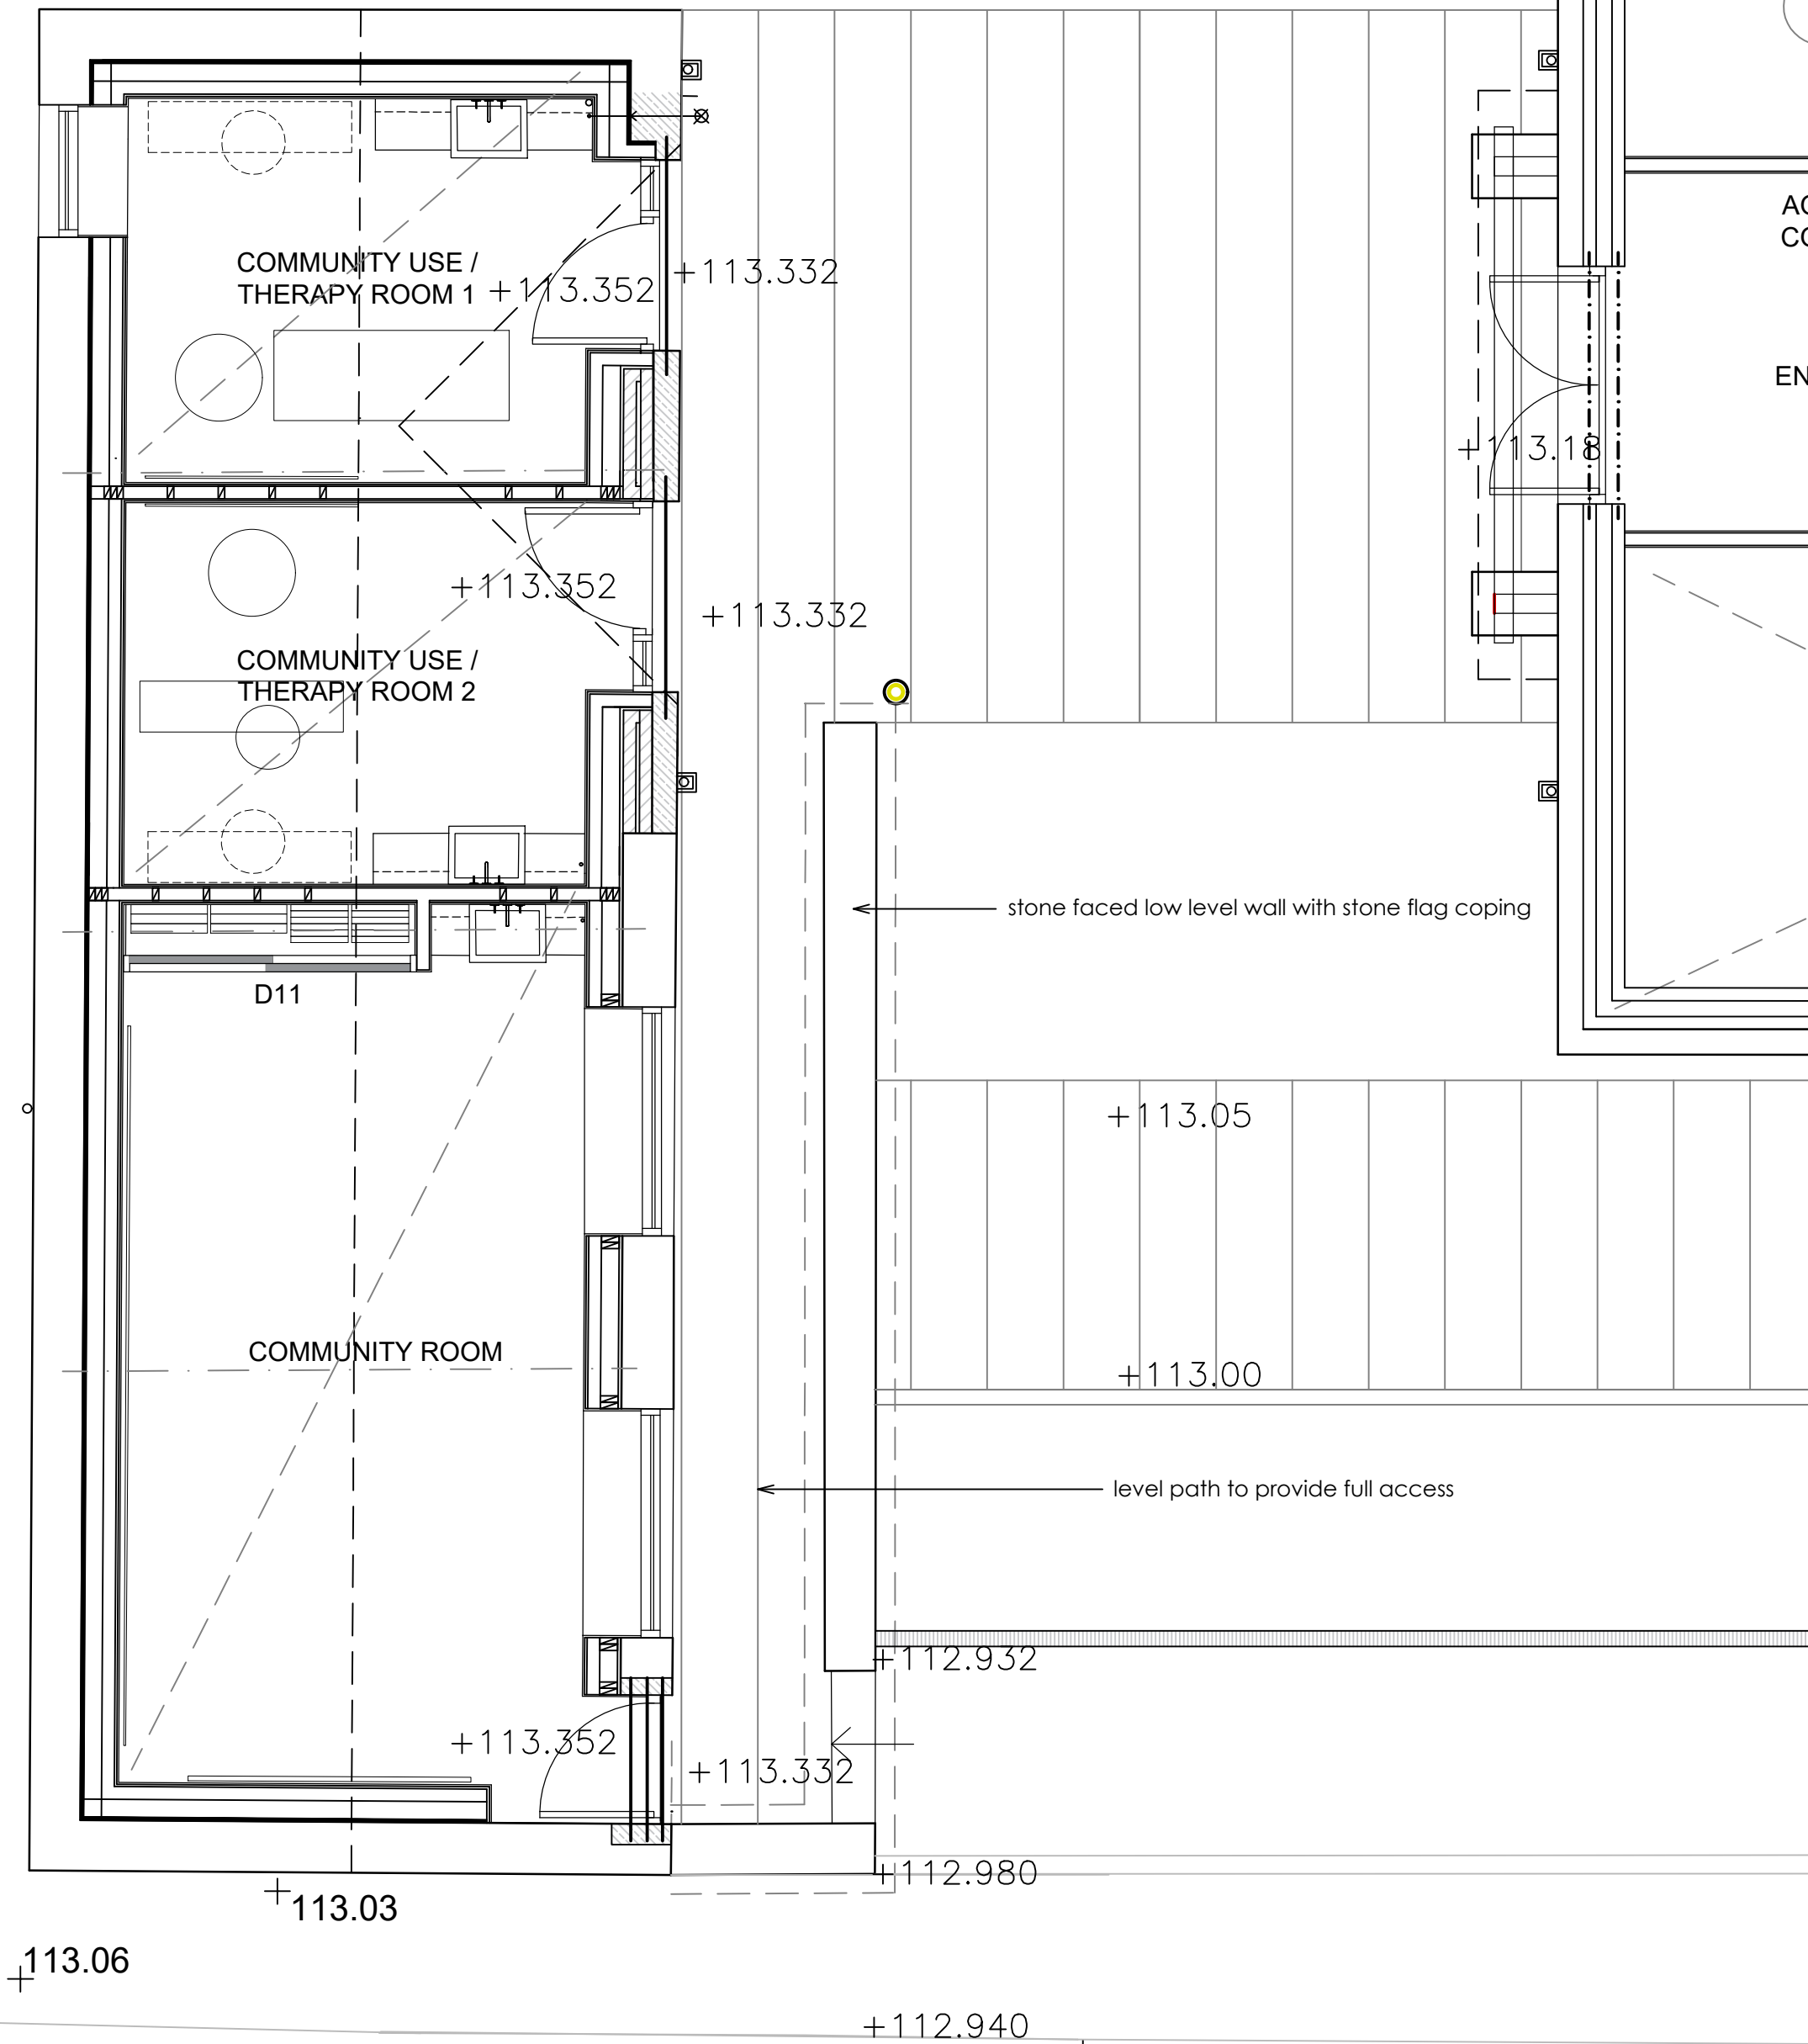


PROPOSED GROUND FLOOR LAYOUT

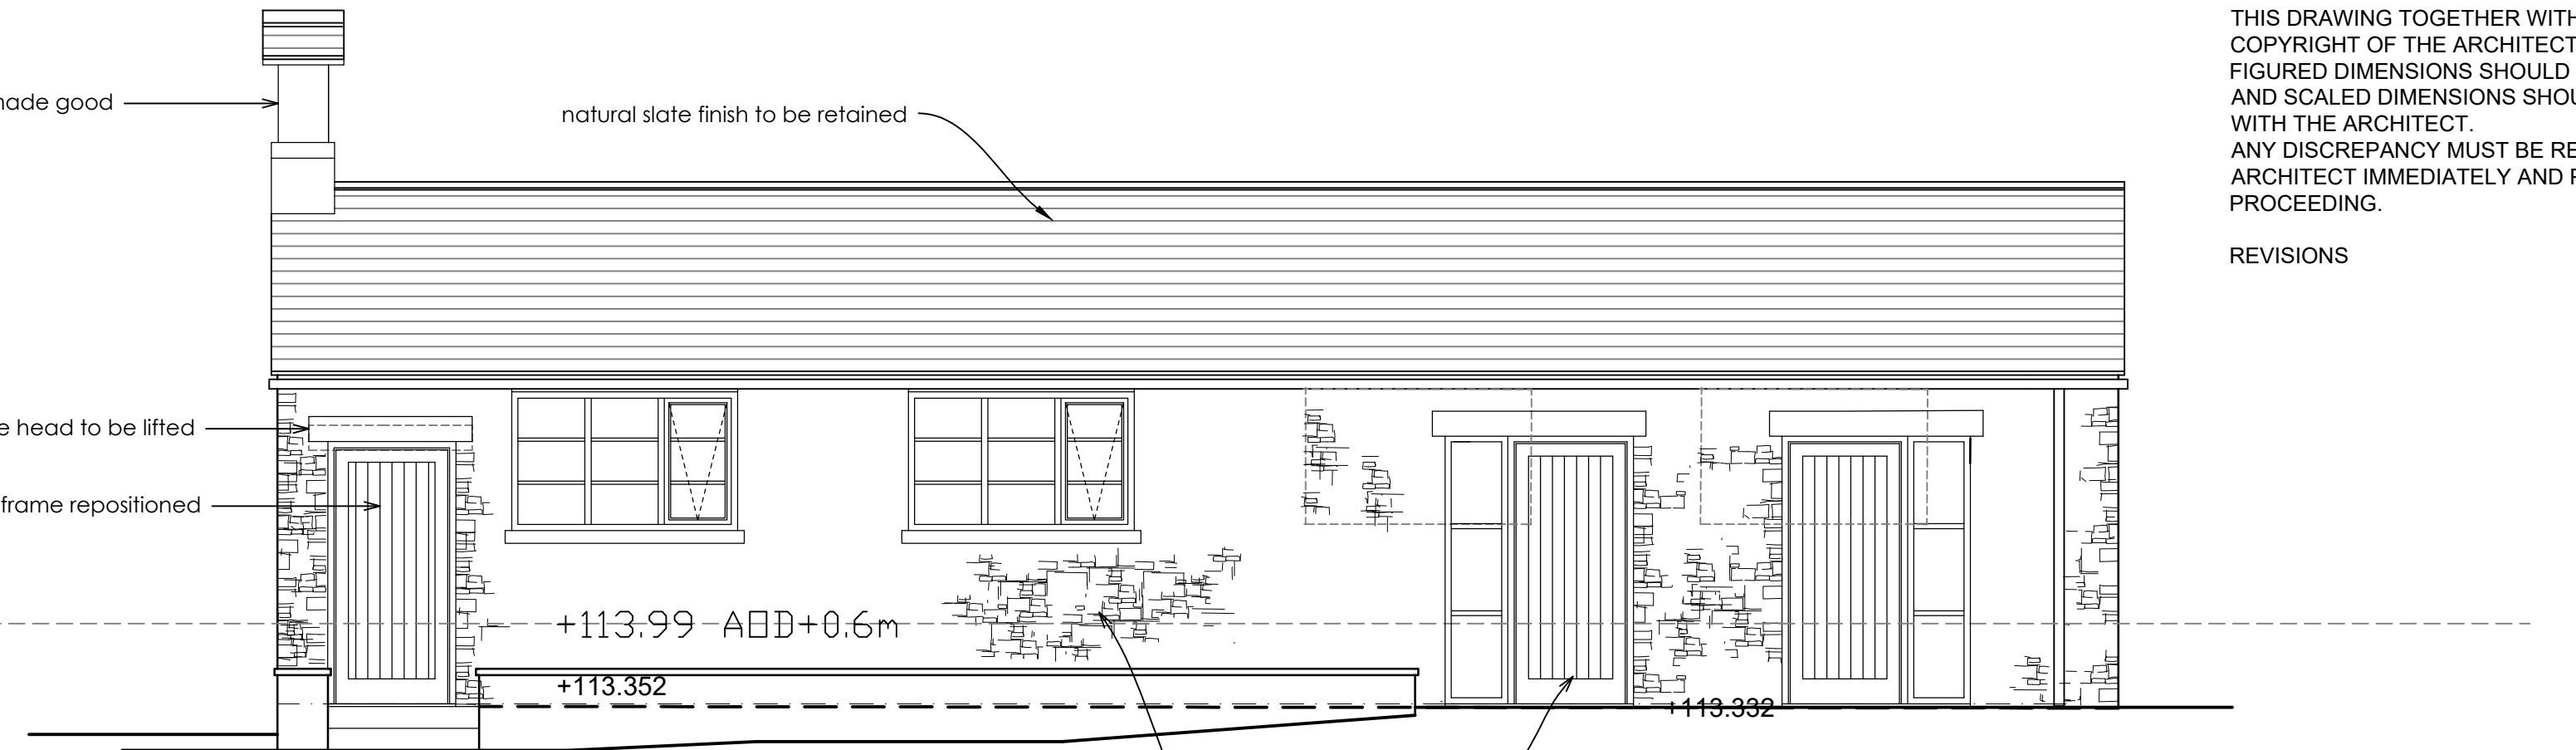


PROPOSED EAST ELEVATION

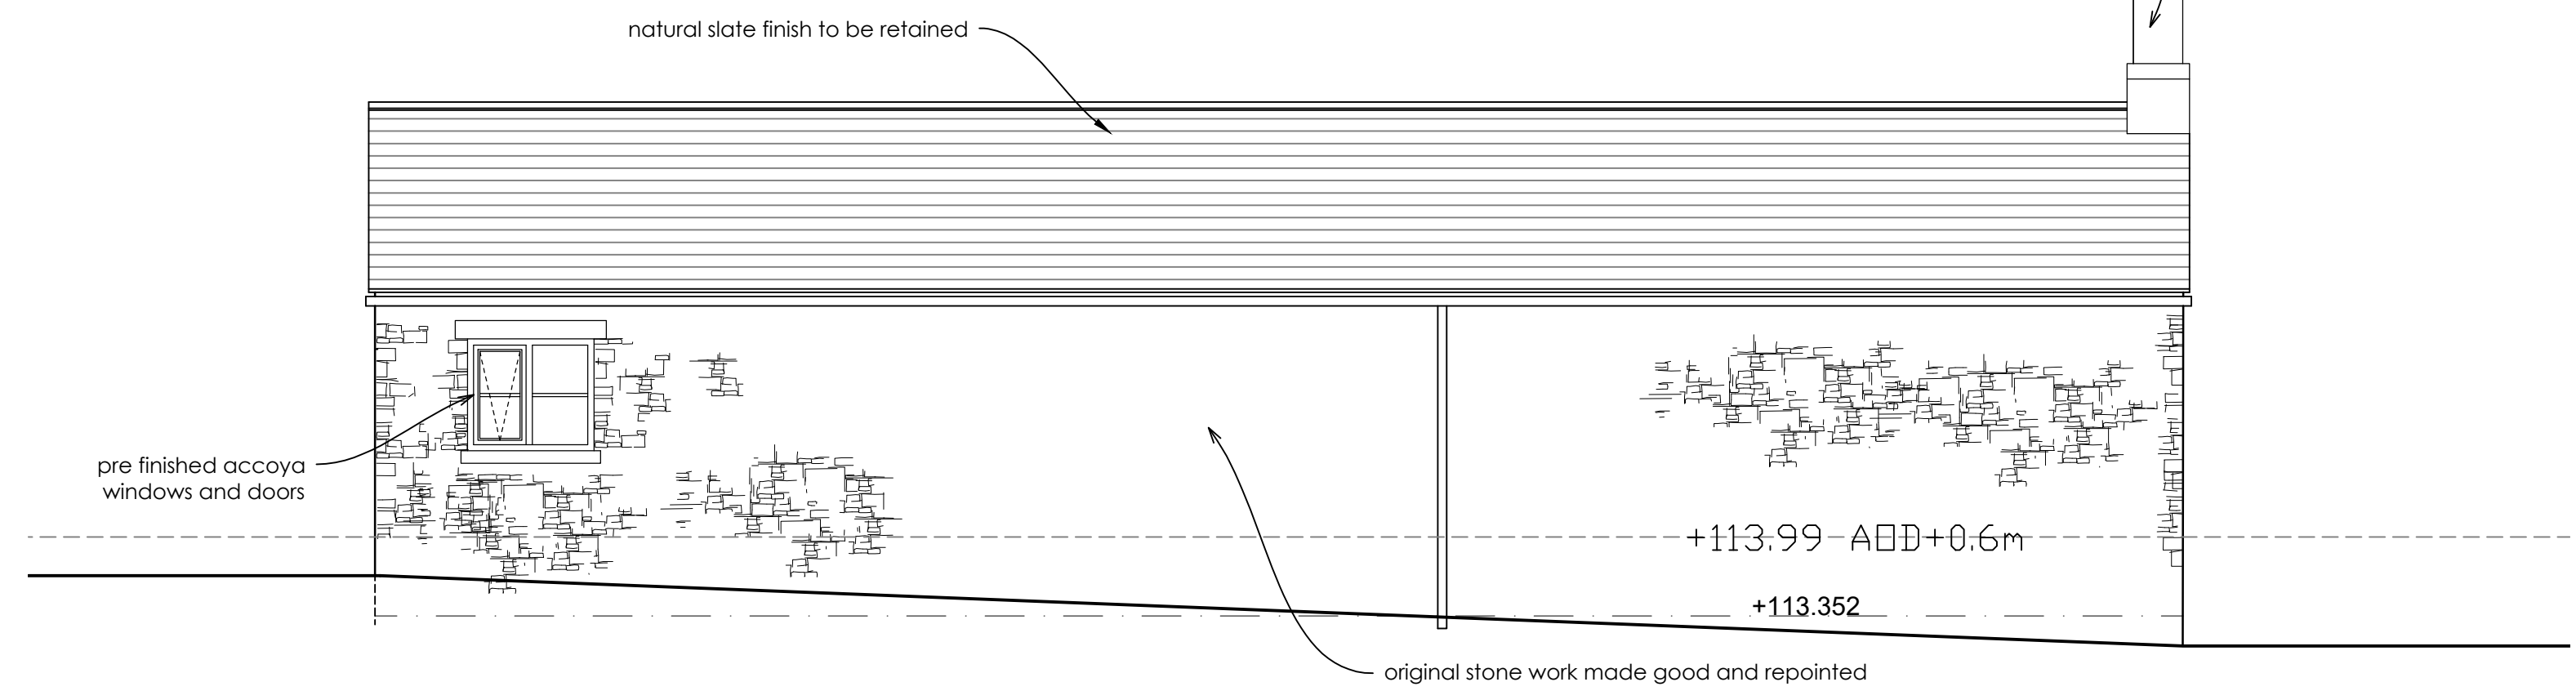


PROPOSED WEST ELEVATION

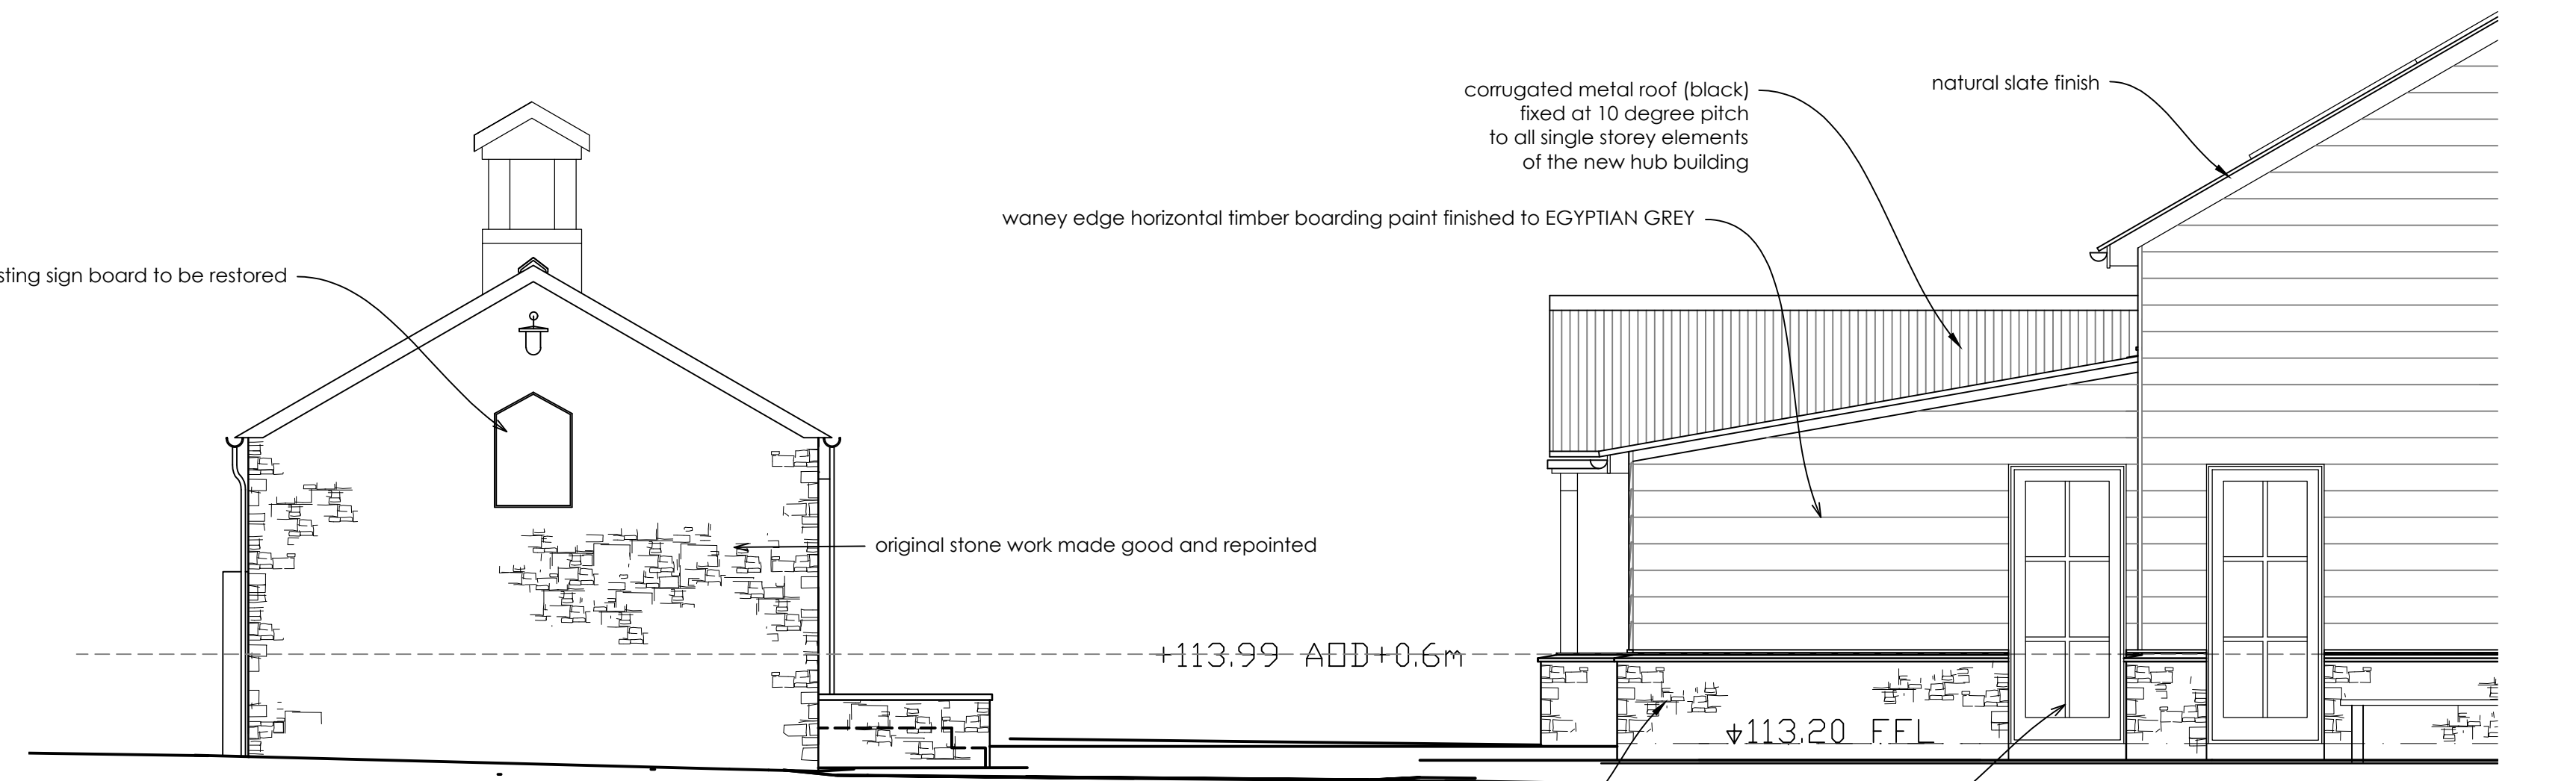

PROPOSED SOUTH ELEVATION

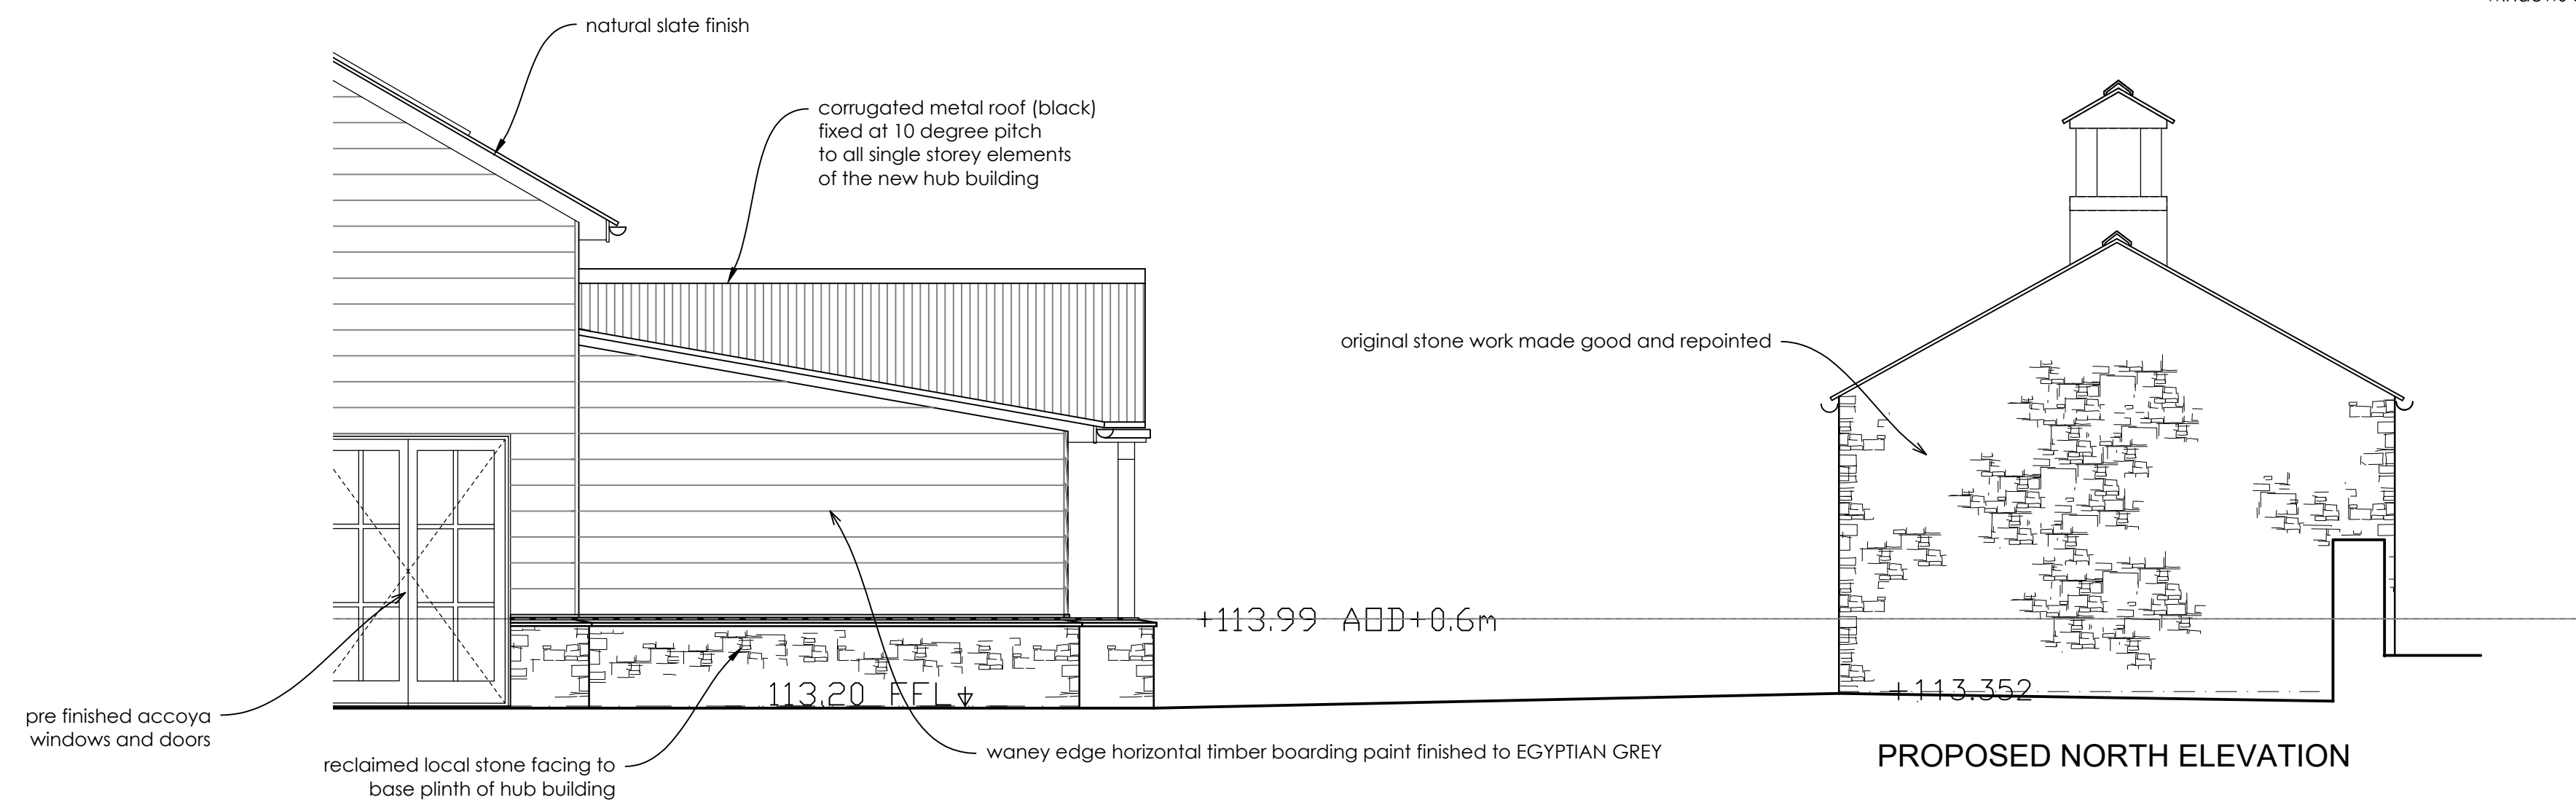

PROPOSED NORTH ELEVATION

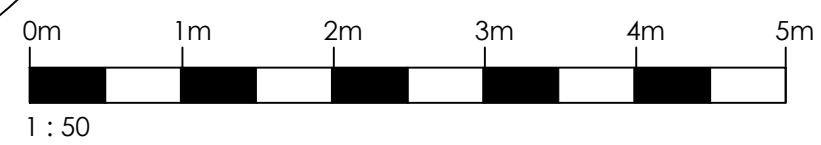

Original Drawn By	Date
EW	JUNE 2026

ERICA WRIGHT

chartered architect
mobile / 07974 202643
email / mail@ericawright.co.uk

Client	THE DUCHY OF LANCASTER		
Contract	THE OLD GARAGE SITE DUNSOP BRIDGE		
Drawing title	PROPOSED CHAPEL DETAIL		
Scale	Job No.	Drg No.	
1:50	HB106	1009	