



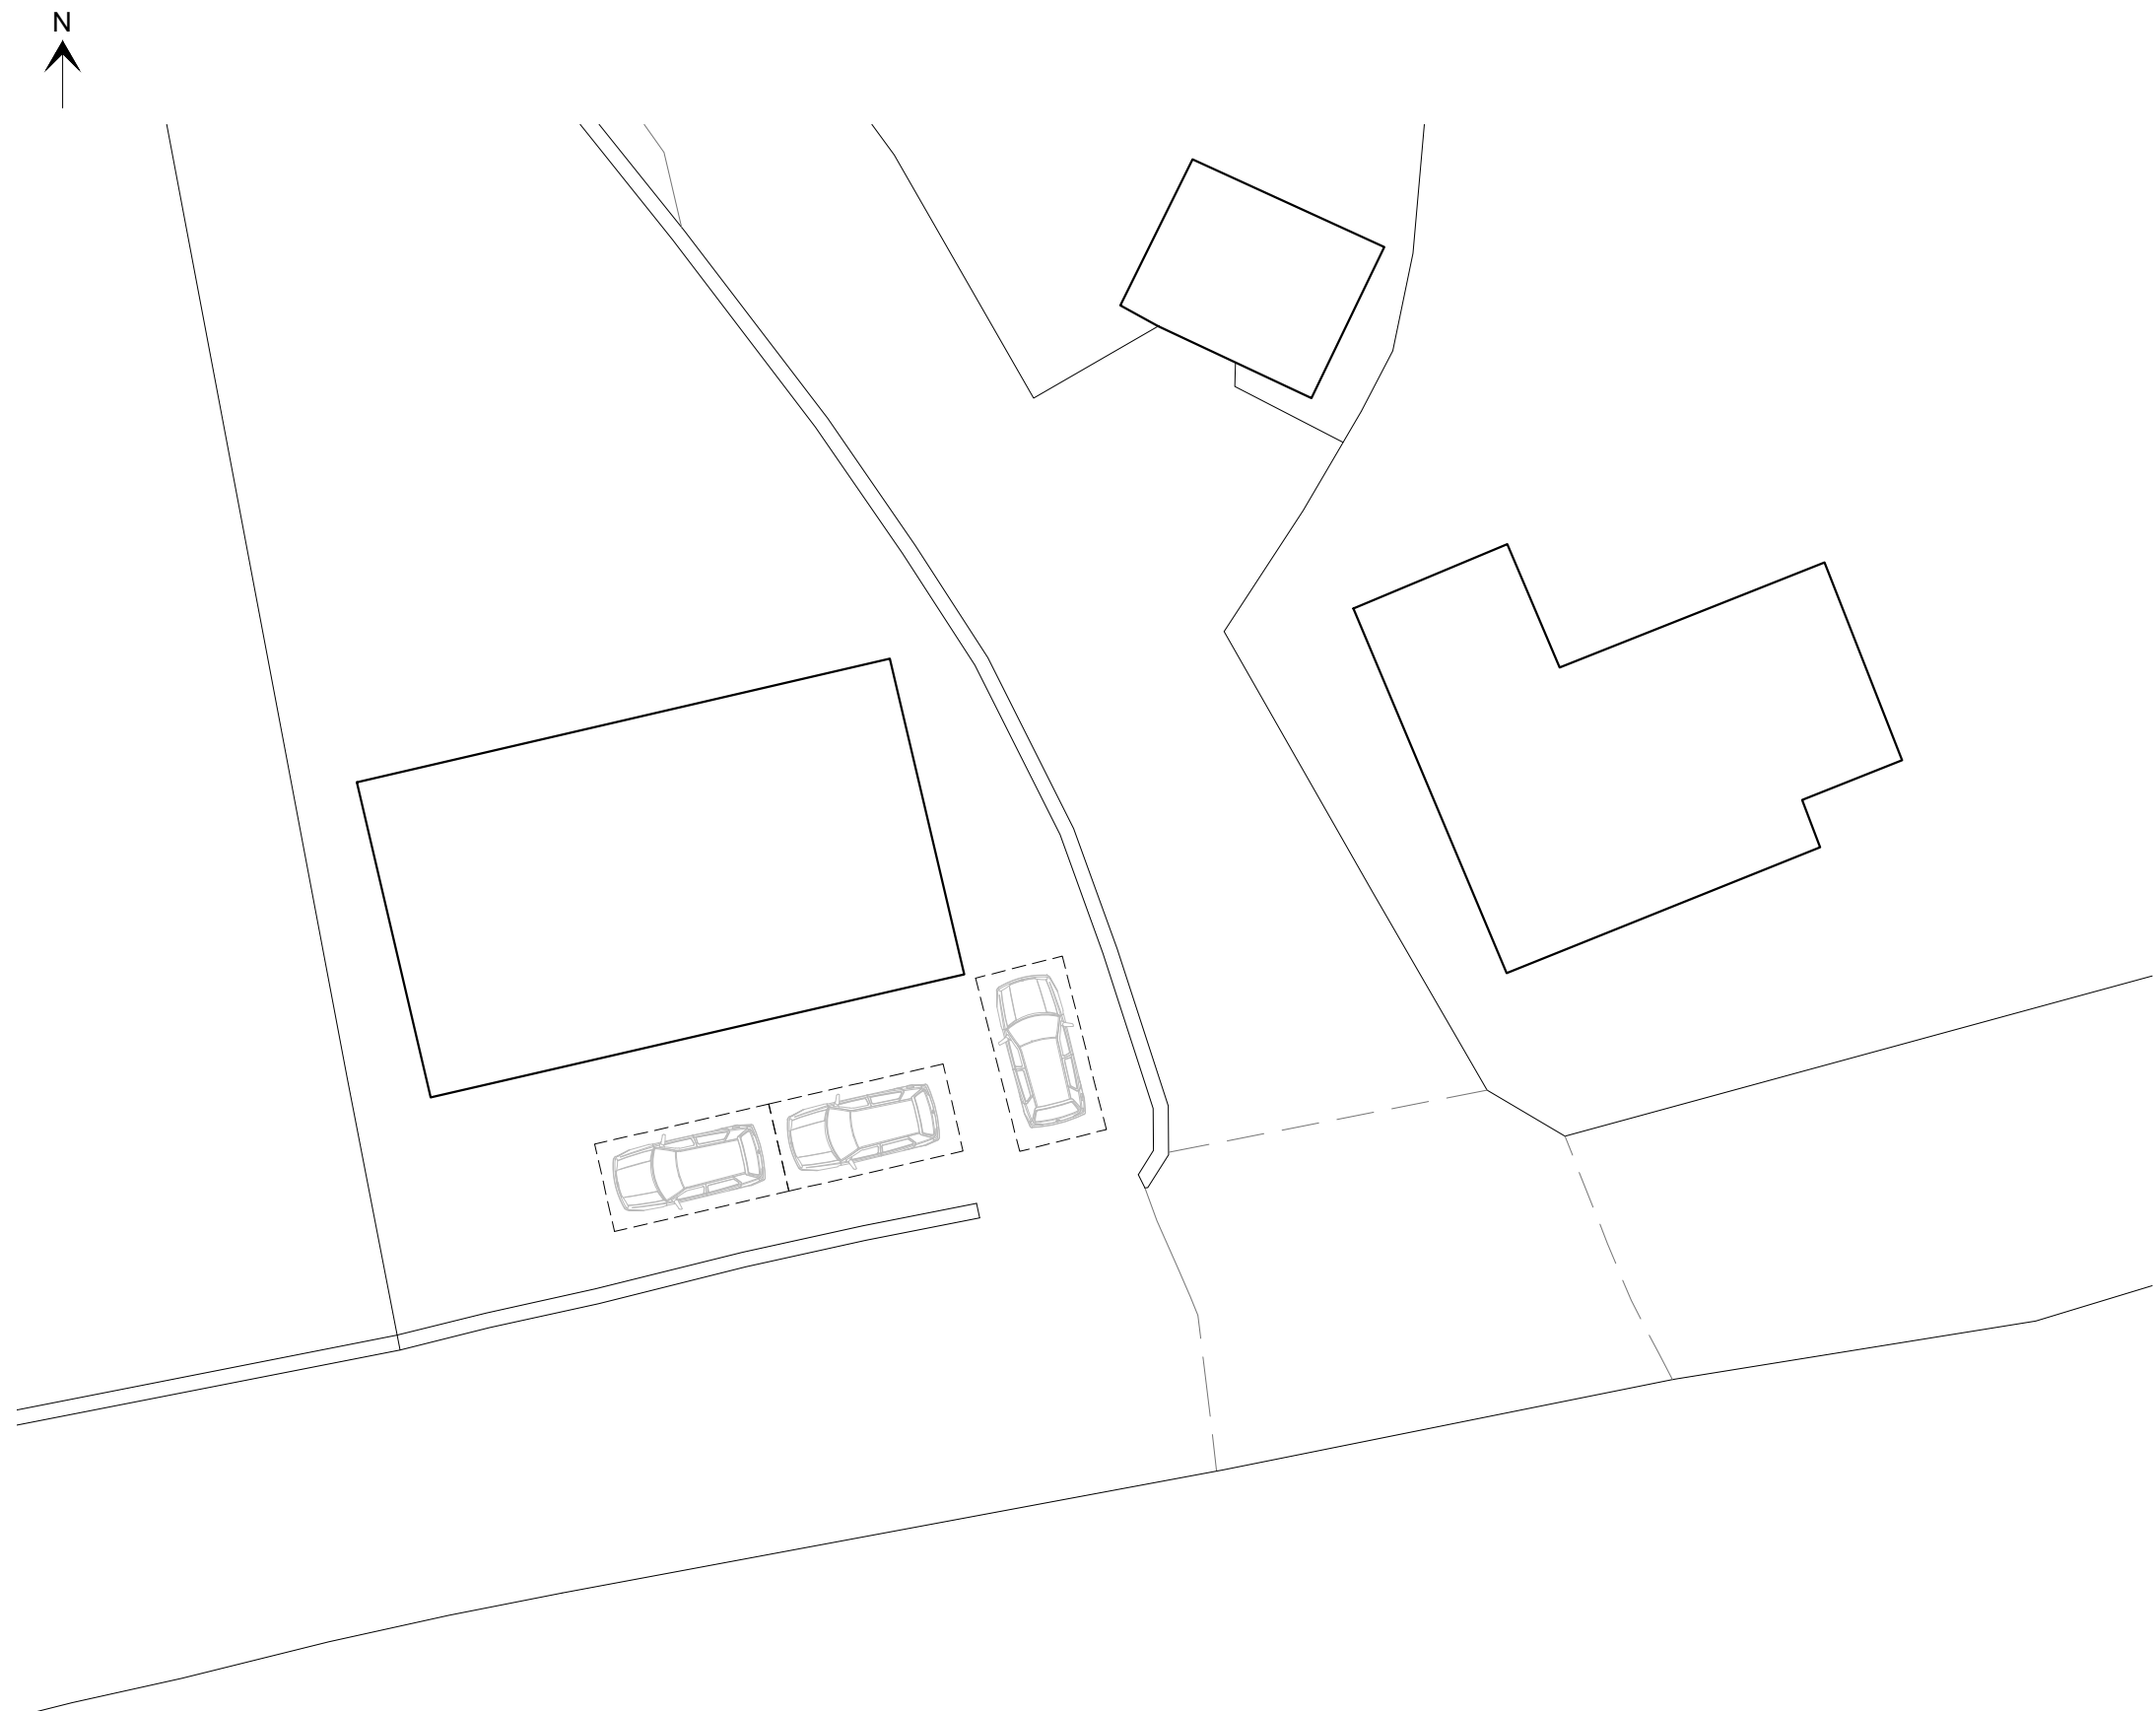

EXISTING SITE PLAN
Scale 1:200

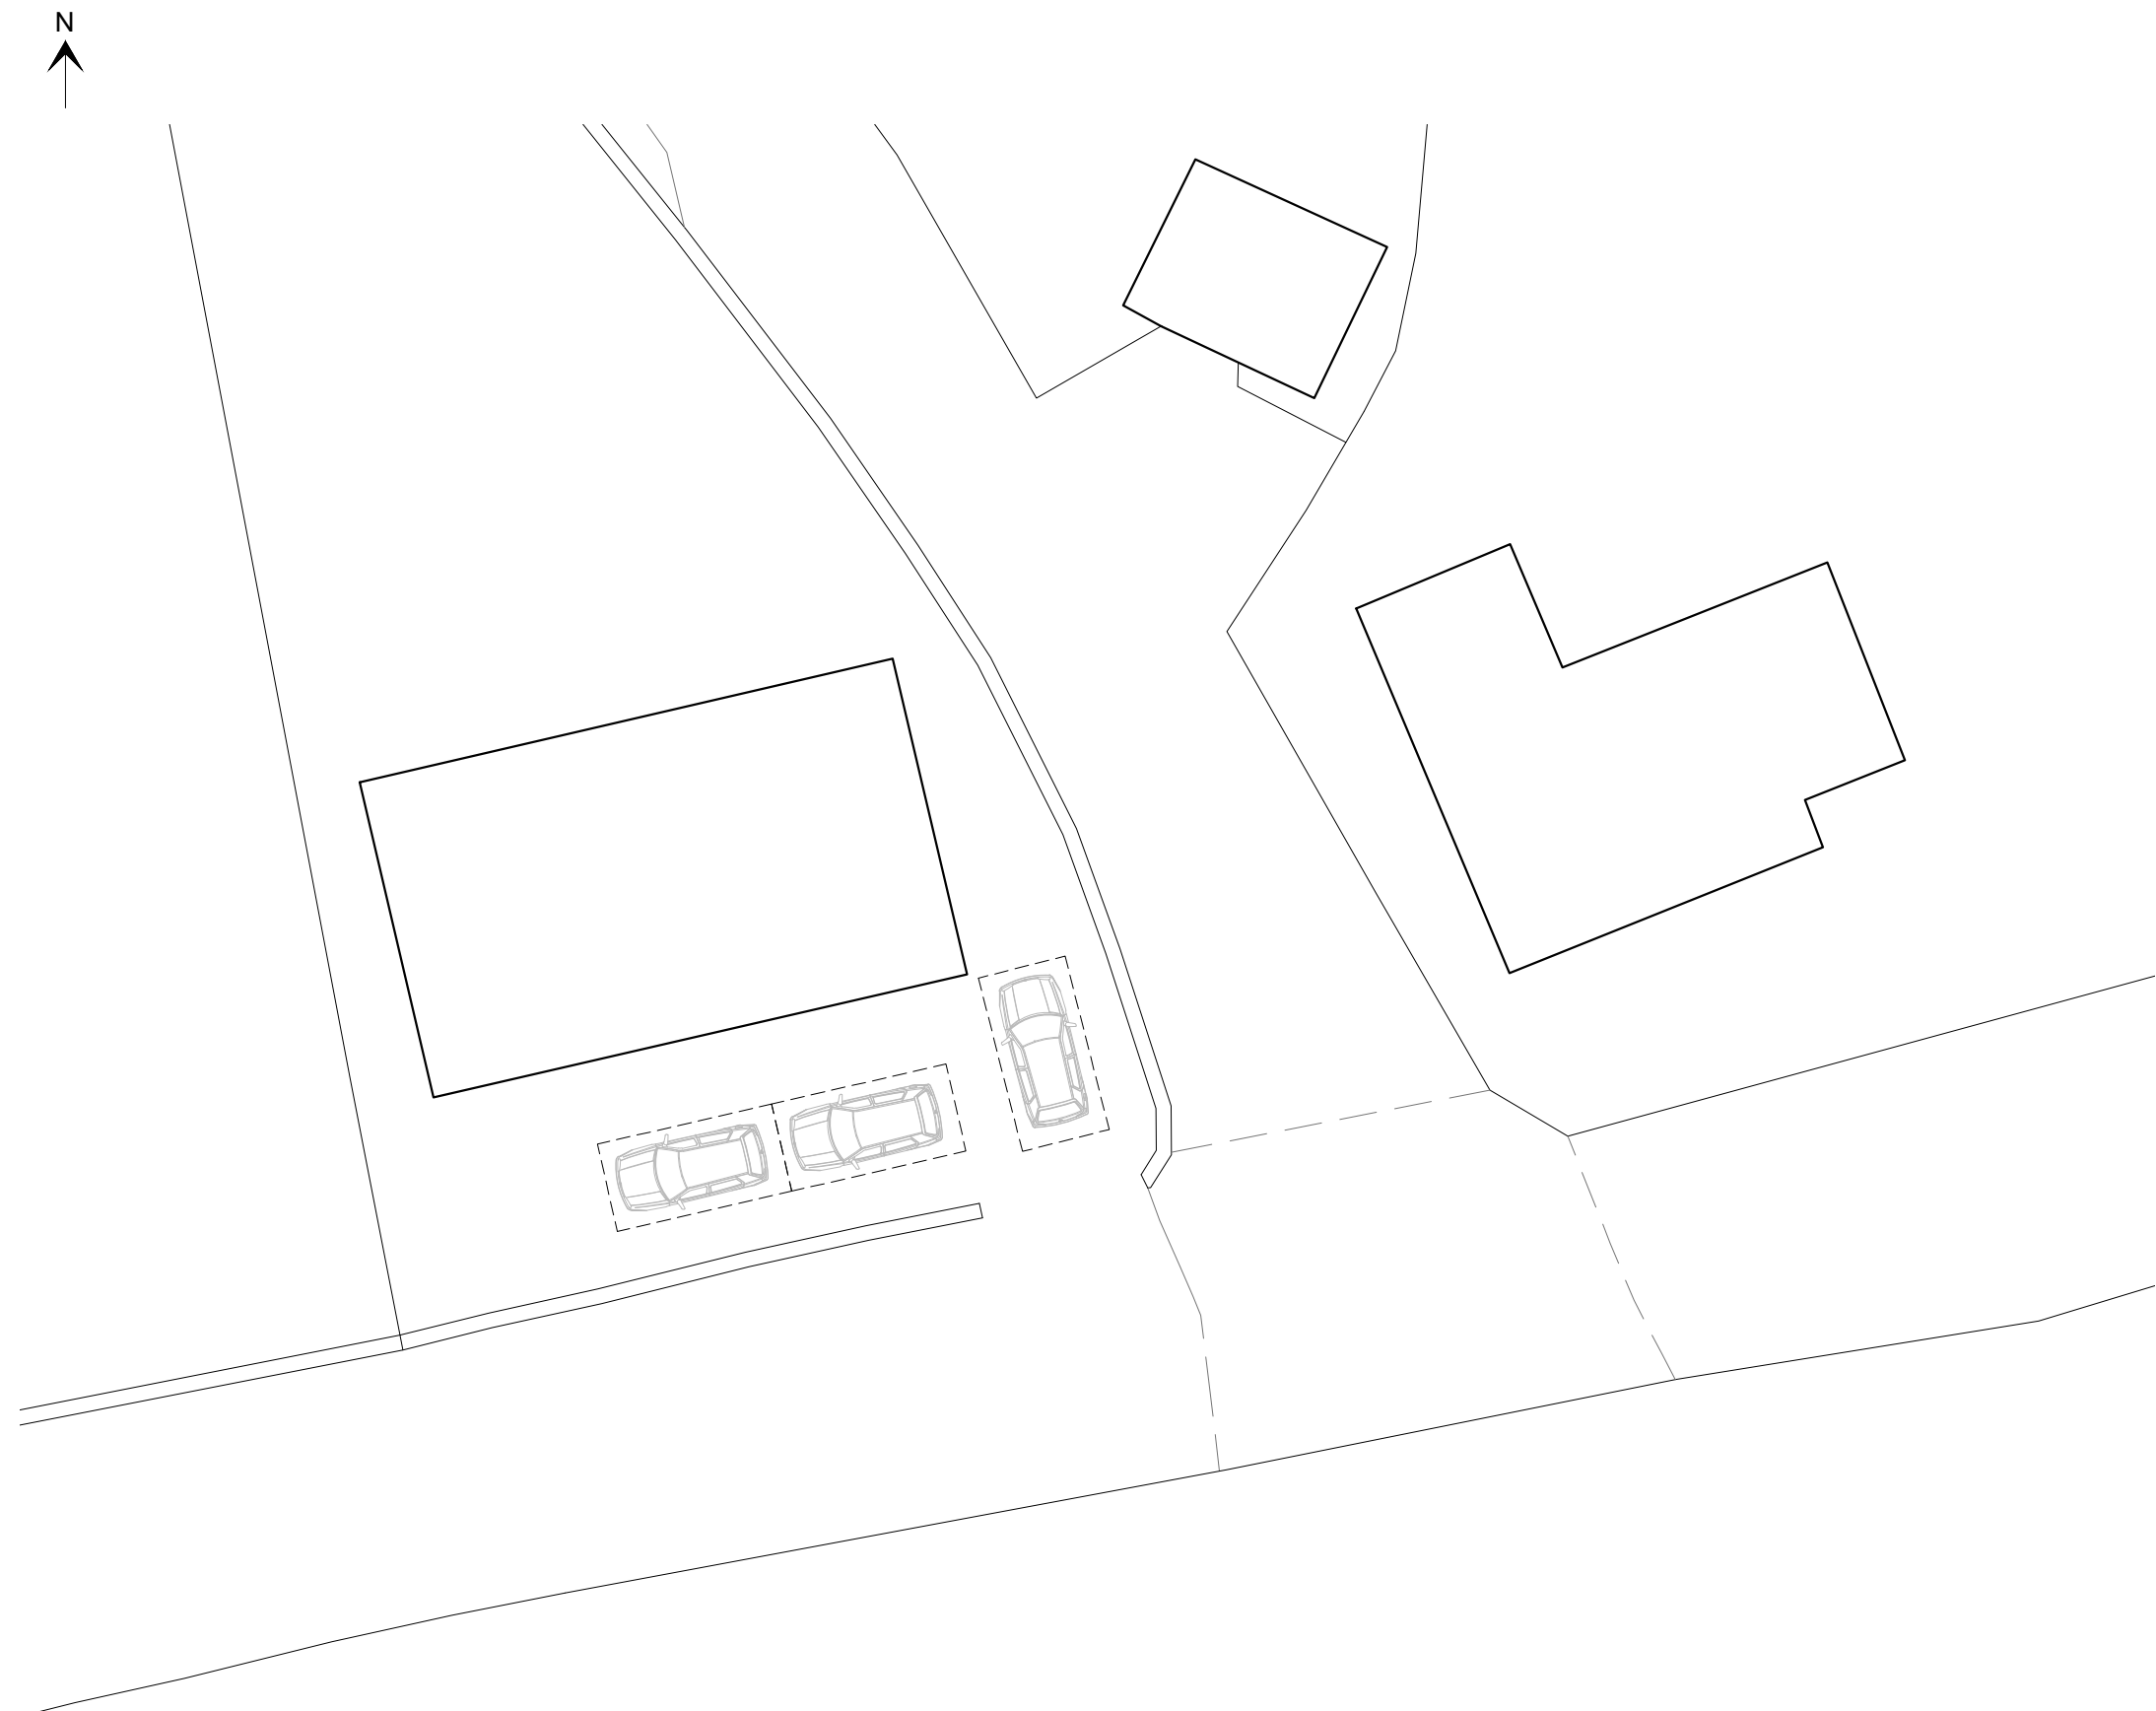

PROPOSED SITE PLAN
(As Existing)
Scale 1:200