


Site plan as existing 1:500 @ A3

Drawing No. GA_02

Site plan key

1. Existing dwelling
2. Existing dwelling garage
3. Existing site access
4. Existing light industrial unit
5. Existing residential home
6. Existing field access
7. Existing yard
8. Primary school
9. Field
10. Neighbouring property

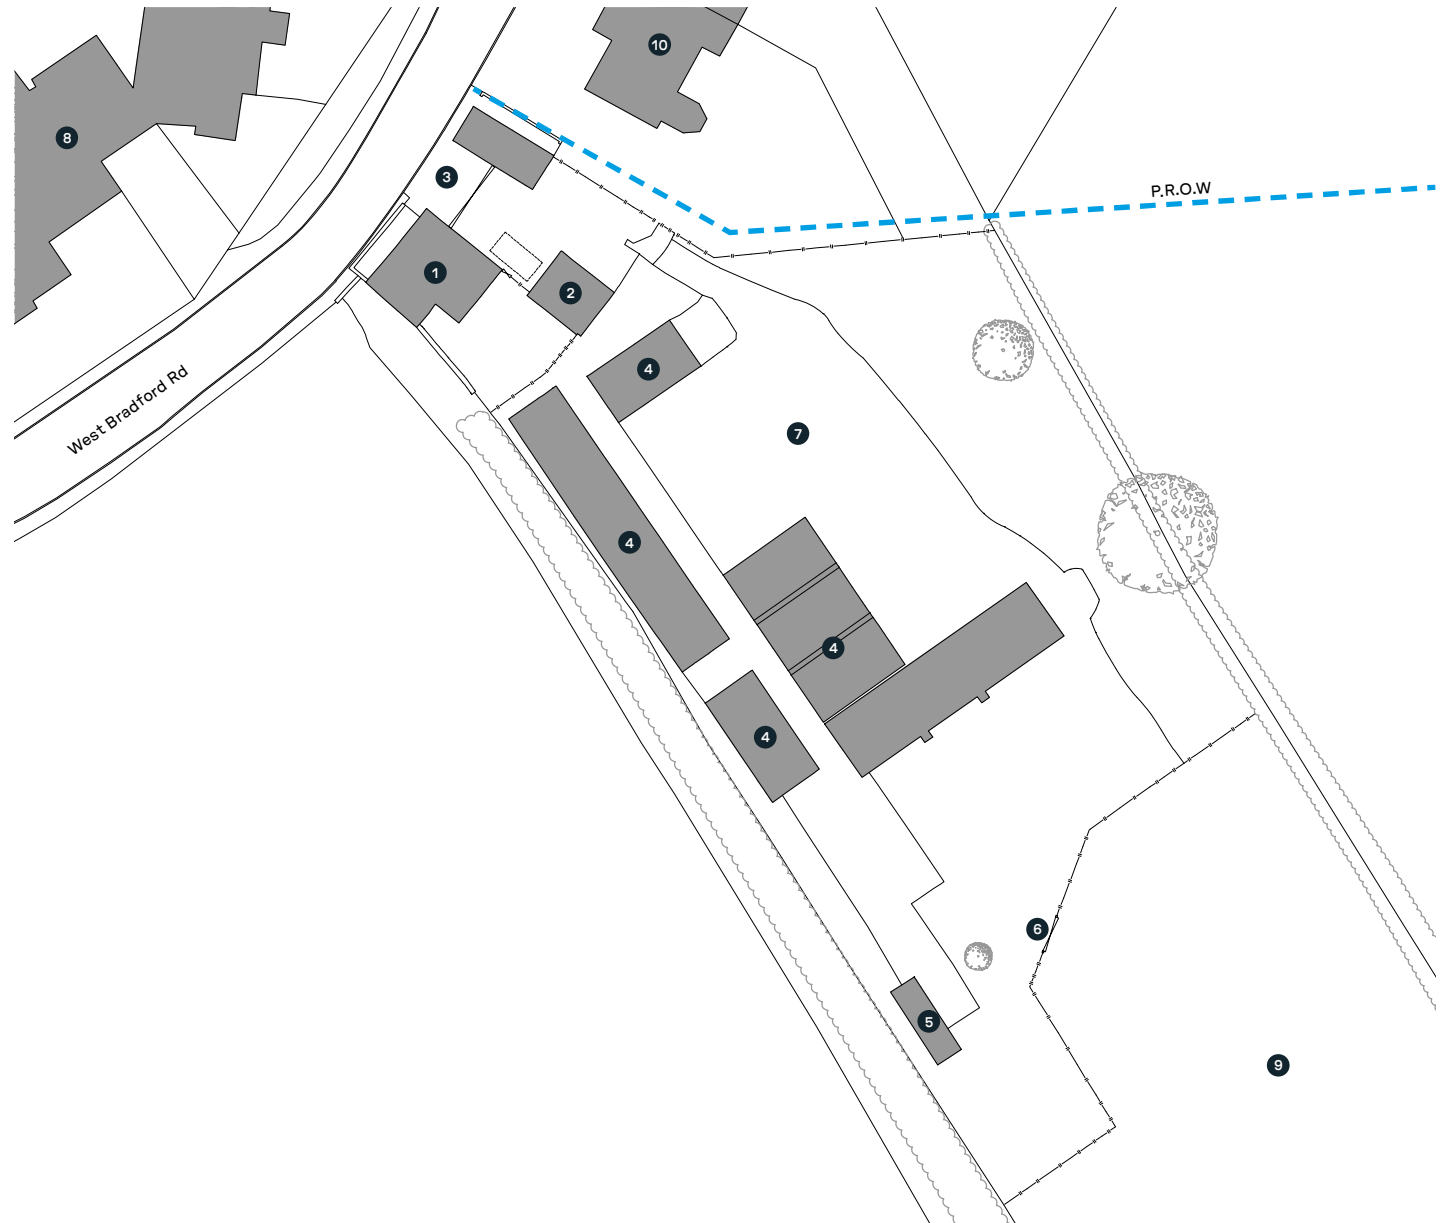

Scale 1:500
0 5 10 15 20 25
Metres