


general notes:
do not scale the drawing.
all dimensions to be included on site prior to commencement of work and any
dimensions to be included on drawings to be included on drawings to be included
this drawing is to be read in conjunction with all relevant drawings and
specifications relating to the job whether or not indicated on the drawing.
copyright reserved to mck associates ltd. and this drawing may not be used or
reproduced without prior written consent.




Proposed Front Elevation

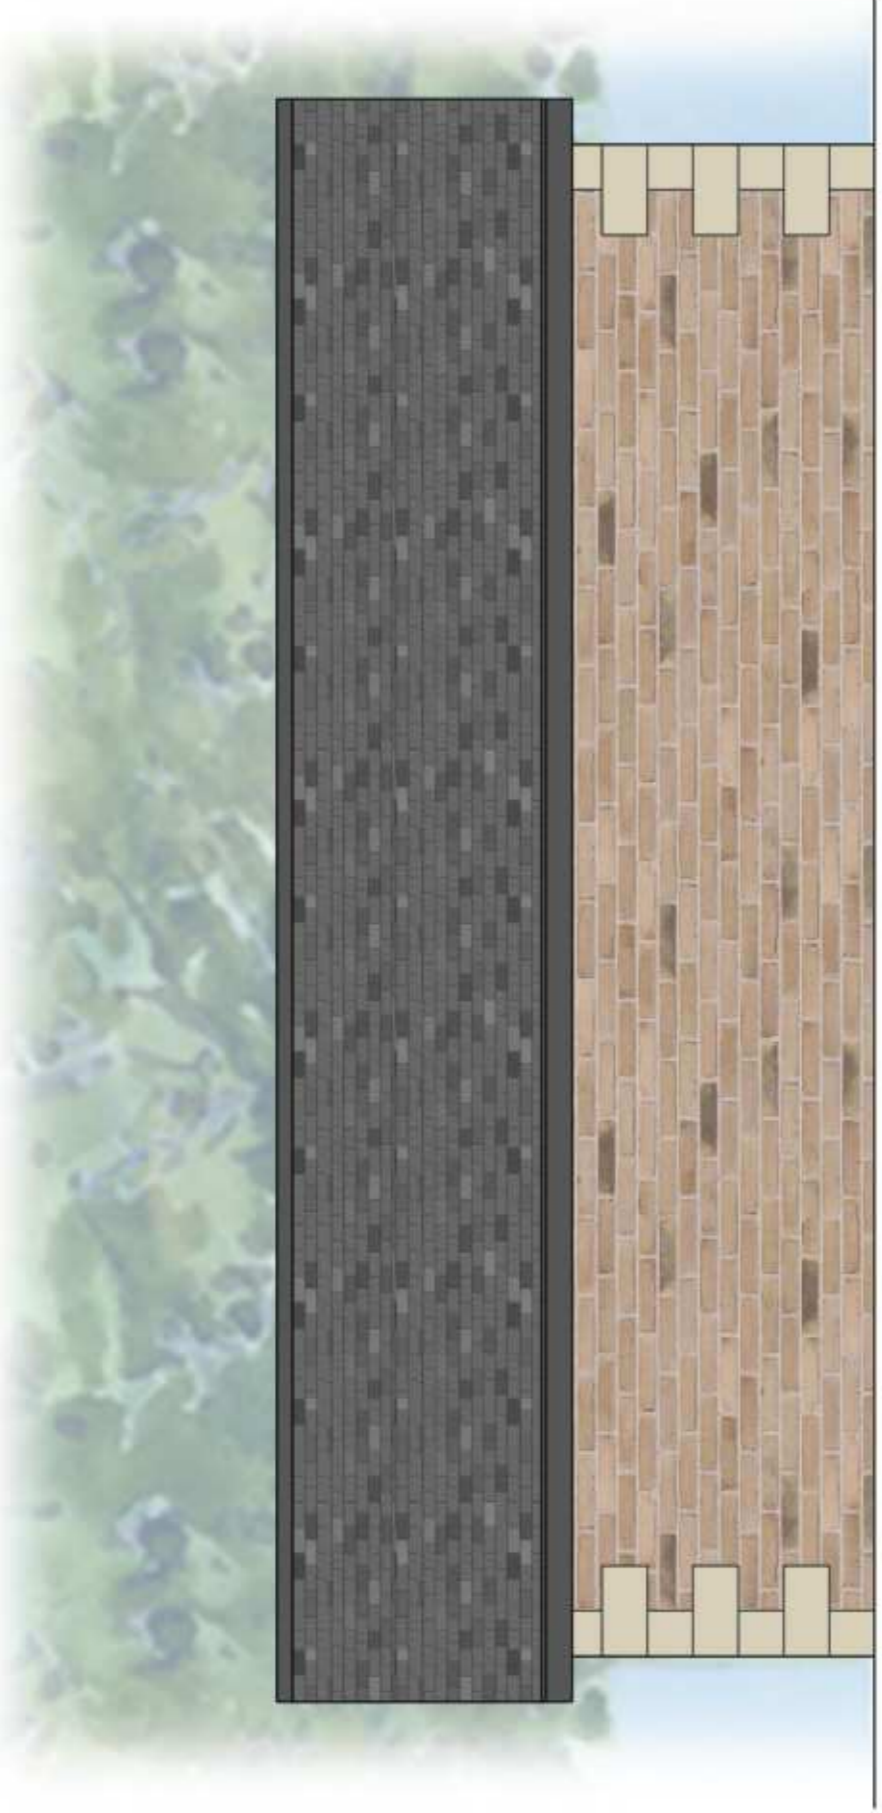


Proposed Side Elevation 1



Proposed Rear Elevation

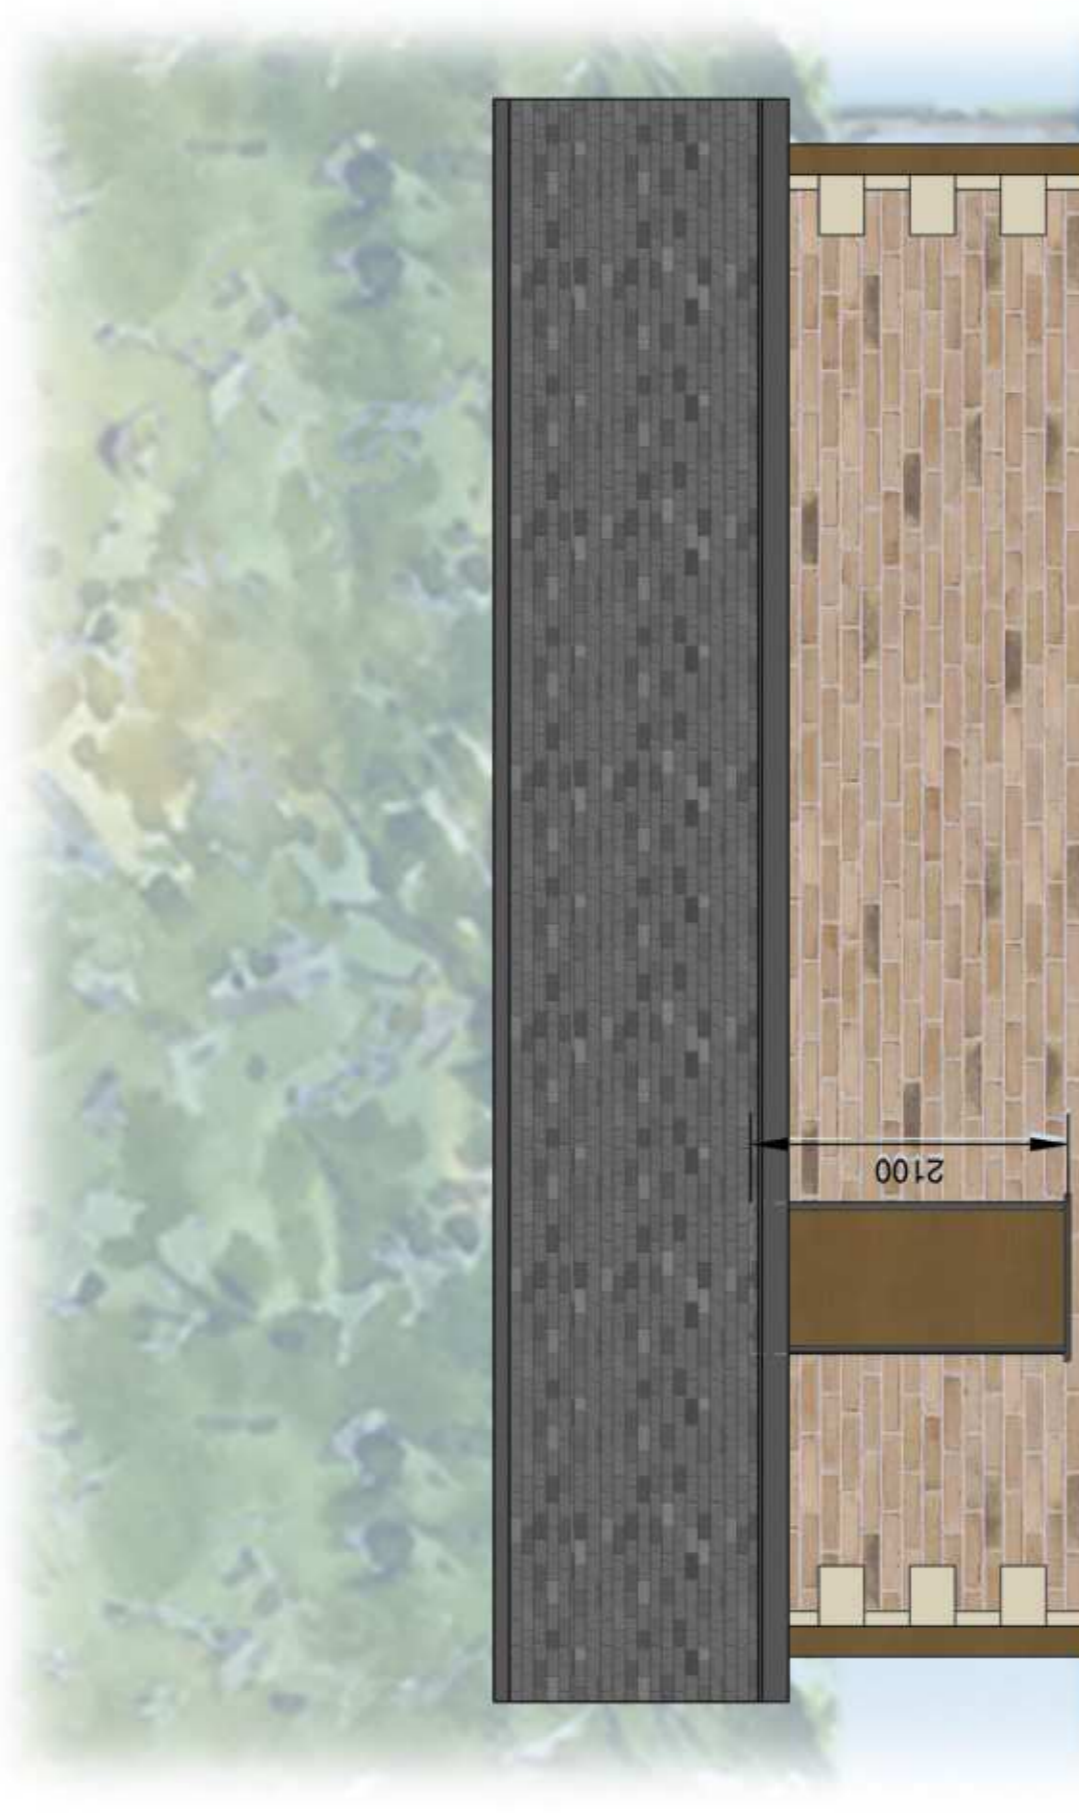

Proposed Side Elevation 2

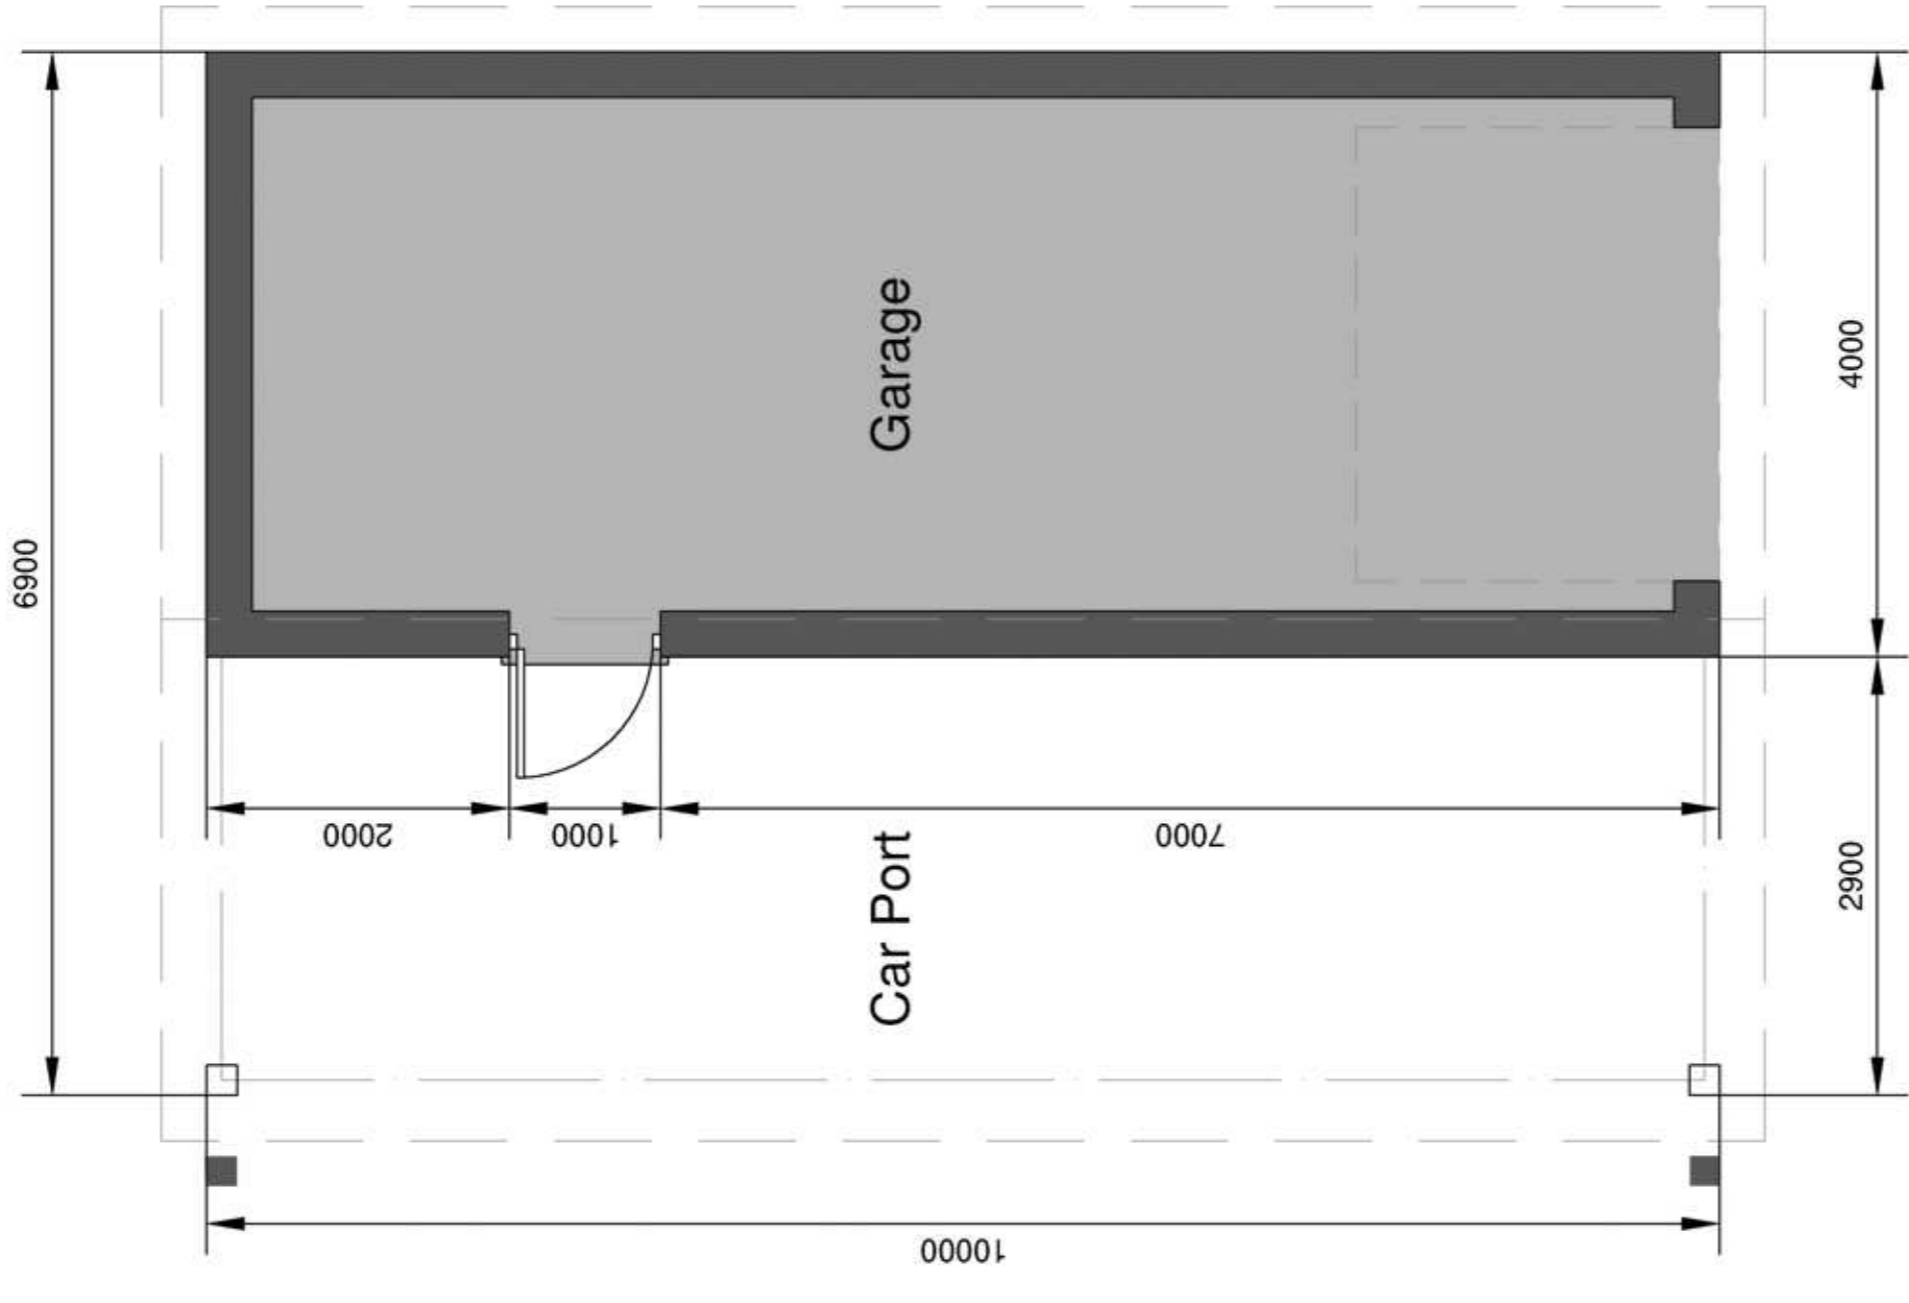

Proposed Floor Plan

Mr and Mrs Skilbeck

A1
mck commercial design

architecture | building surveying | urban design
burnaby villa ■ 48 waiting street road ■ kilwood ■ preston ■ pr2 8bp
tel: 01772 774510 fax: 01772 774511 email: mck@mckassociates.co.uk

Project:
1 Cockleach Cottages

PLANNING
Drawing Title: Proposed Plans and Elevations
Drawing No: 26053-MCK-V1-ZZ-DR-A-15001-3P01
Date: Jun 2026
Scale: 1:200
Checked: PS
Drawn: MS

