
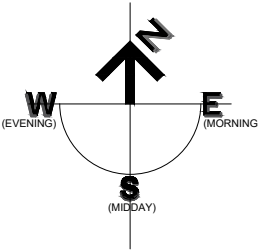


This drawing is to be read in conjunction with all relevant Architect, consultants' and specialists' drawings and specifications. The Architect is to be notified of any discrepancies before proceeding. Do not scale from this drawing. All dimensions and levels are to be checked on site. This drawing is subject to copyright. All work carried out before Planning and Building Permission has been granted is at the contractor/client's risk.

Note: proposed drawing based on OS dwg information. All illustrated dimensions are approximate and all site dimensions are to be checked on site and subject to site survey.

 


ABBREVIATIONS

CH	Cable Height
EH	Eaves Height
GU	Gully
RH	Ridge/Roof Height
RWP	Rain Water Pipe
TF	Top of Fence
TP	Telegraph Pole
TW	Top of Wall
WV	Water Valve


NOTE

All levels and coordinates relate to OSGB36(15) using GNSS data.


Levels defining edge of carriageway are observed at channel (bottom of kerb).

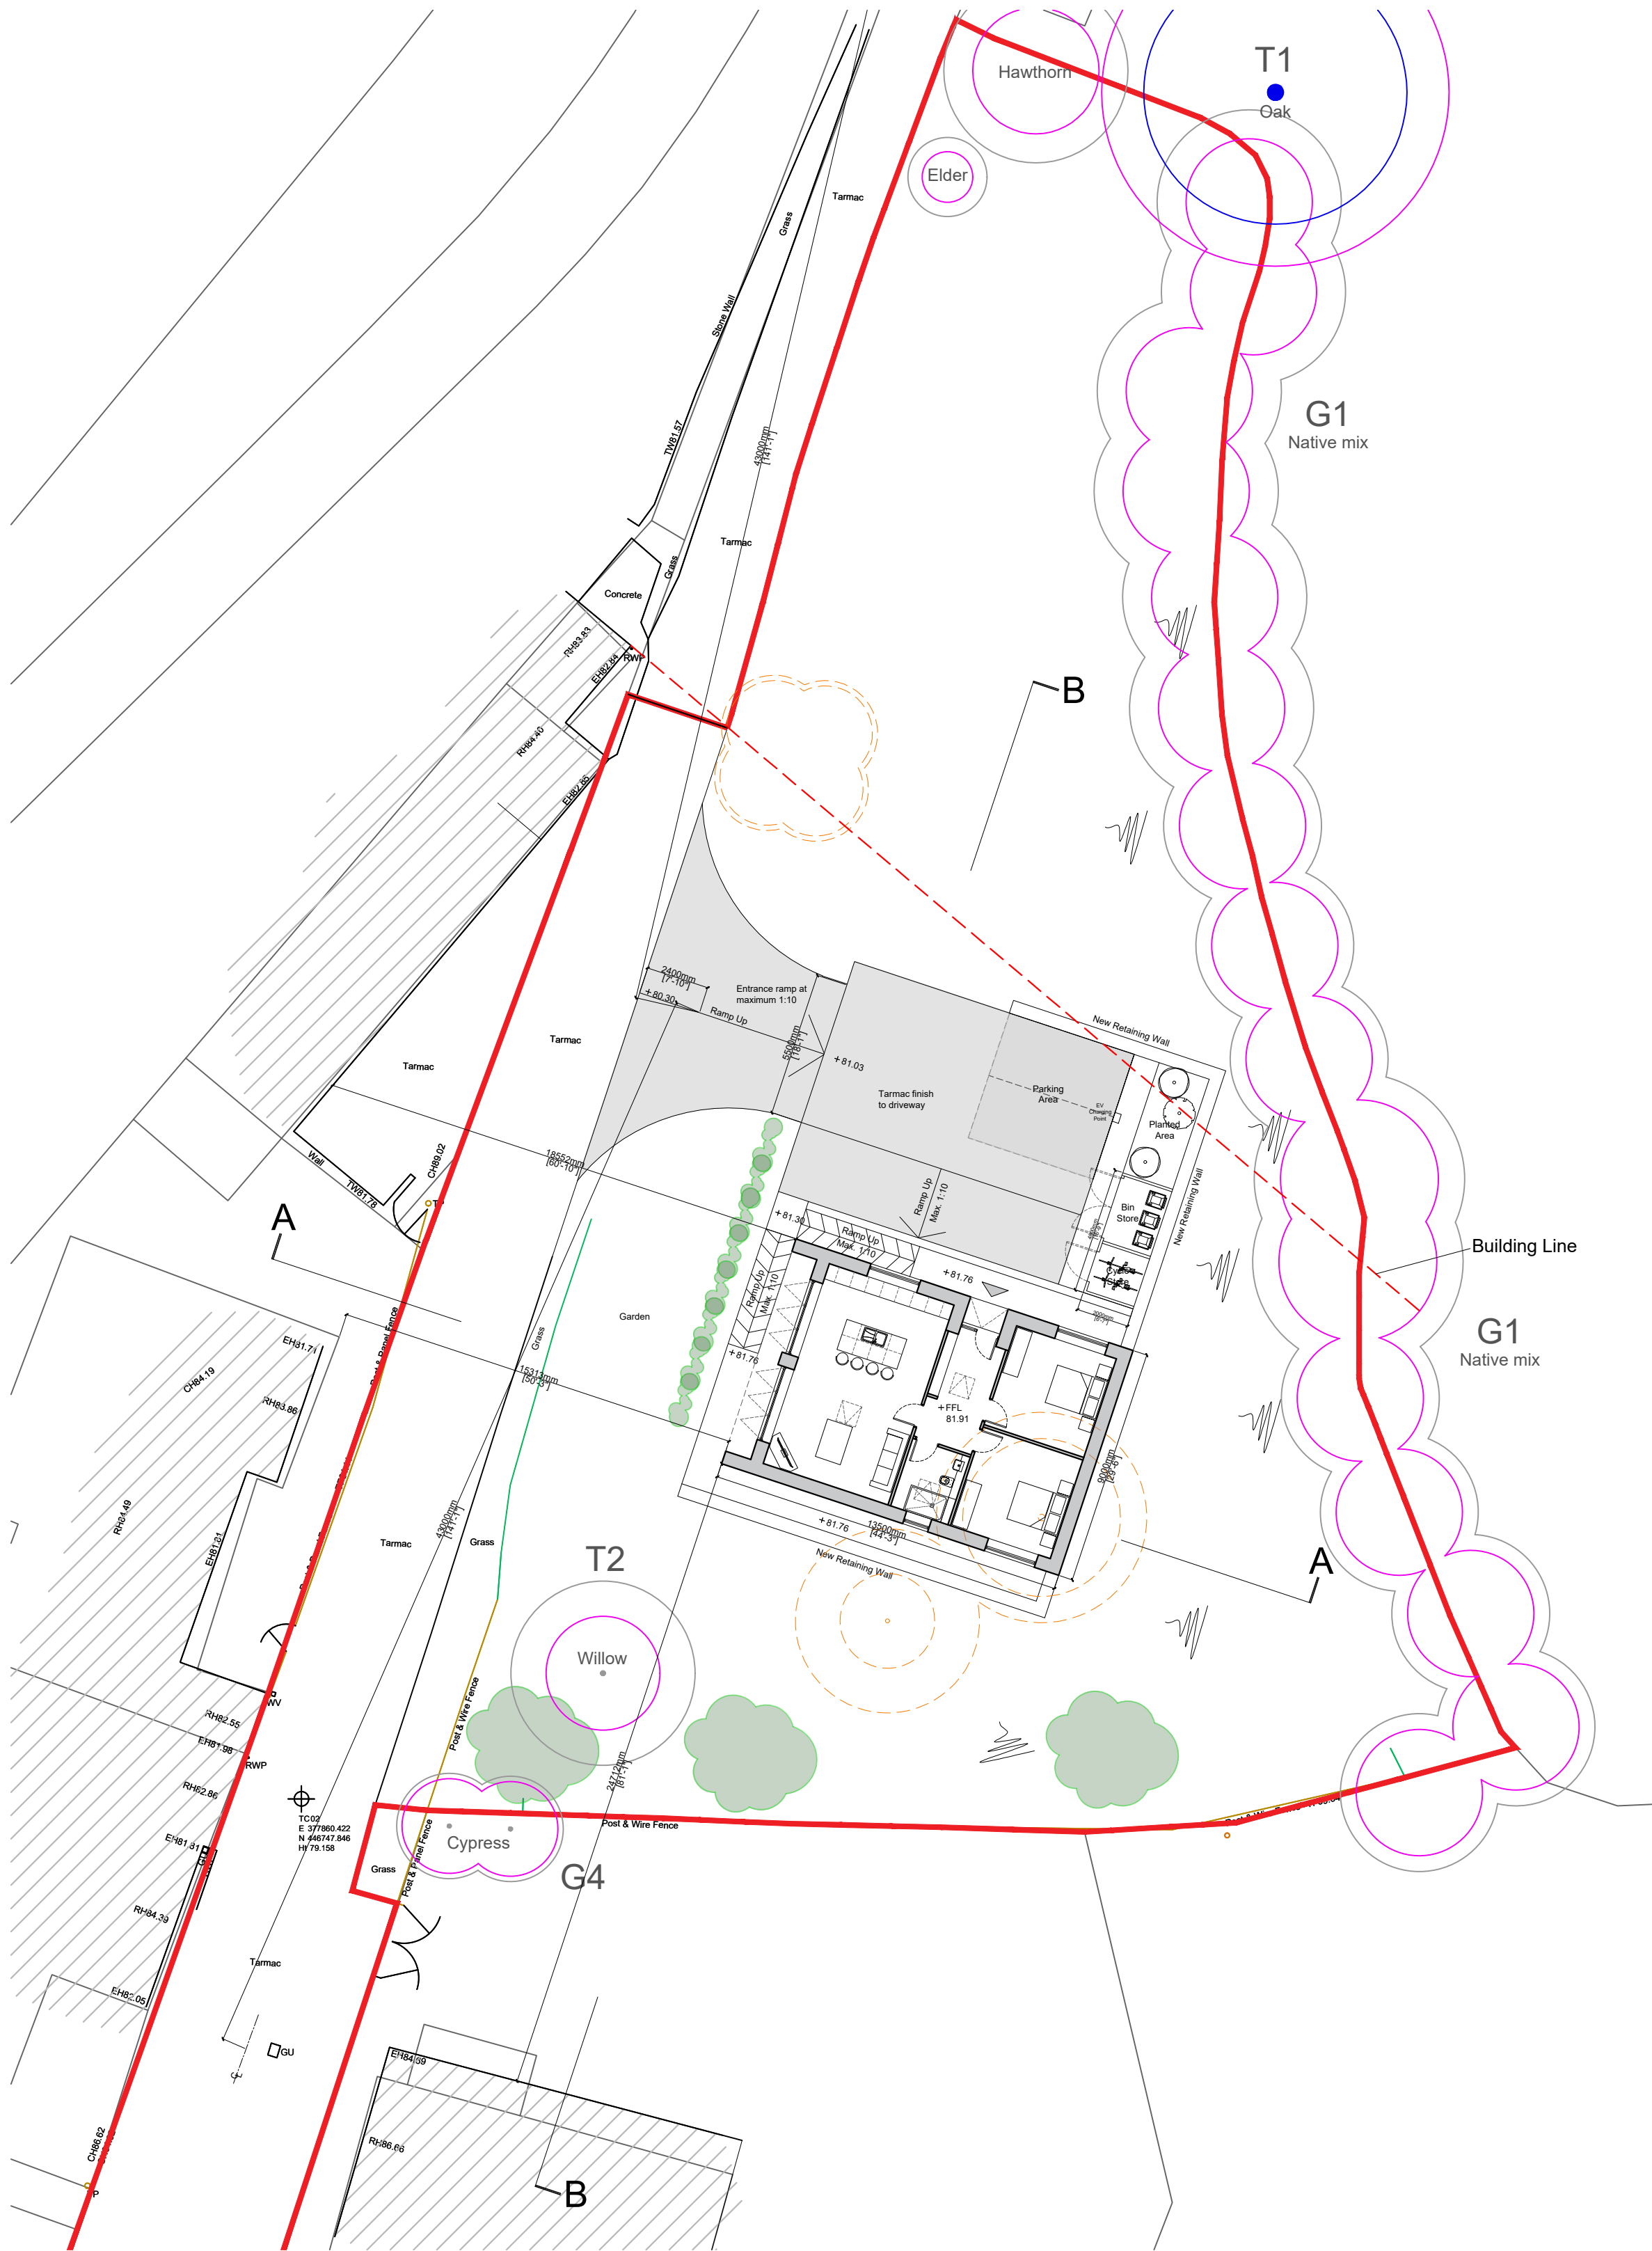

Proposed Site Plan Scale 1:200

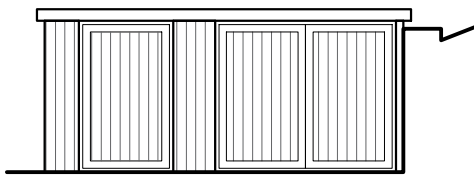

Proposed Bin/Cycle Store
Front Elevation
Scale 1:100

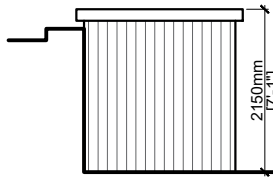

Proposed Bin/Cycle Store
Side Elevation
Scale 1:100

A Roof Plan added. RBM 24.07.2026

Client
Mr A Burns

Job Title
Proposed Development at
Land at Woodpecker House
Sawley

Drawing Title
Proposed Site Plan

Scale 1:200 @ A2 Date May 2026 Drawn BWT / RS

spa
ARCHITECTS
SUNDERLAND PEACOCK & ASSOCIATES LTD.
HAZELMERE, PIMLICO ROAD, CLITHEROE
LANCASHIRE, BB7 2AG
T 01200 423178 F 01200 427328
E info@sunderlandpeacock.com
www.sunderlandpeacock.com



6962 - P10

REV
A