


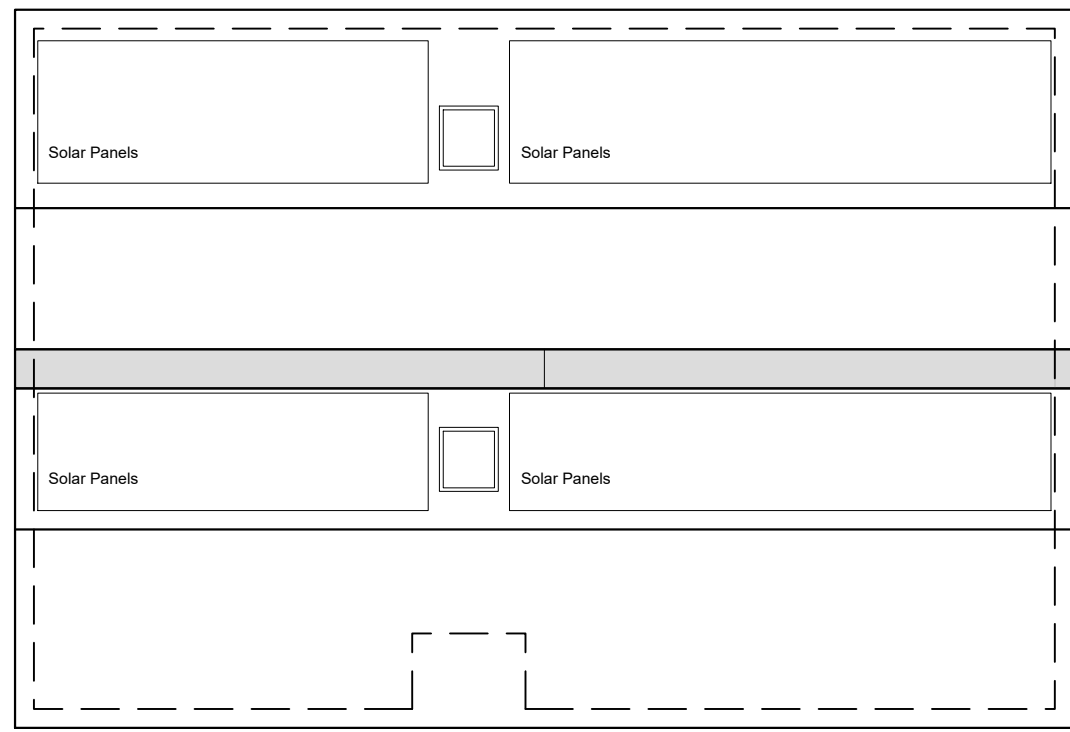


 


Proposed Roof Floor Plan Scale 1:100

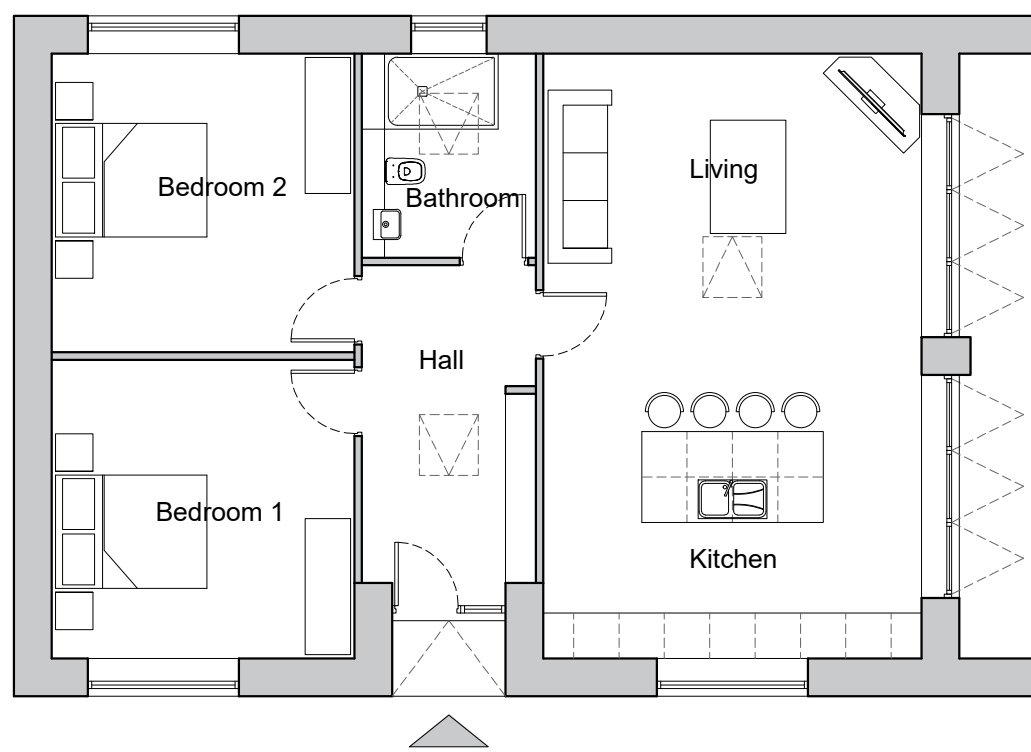

Proposed Ground Floor Plan Scale 1:100

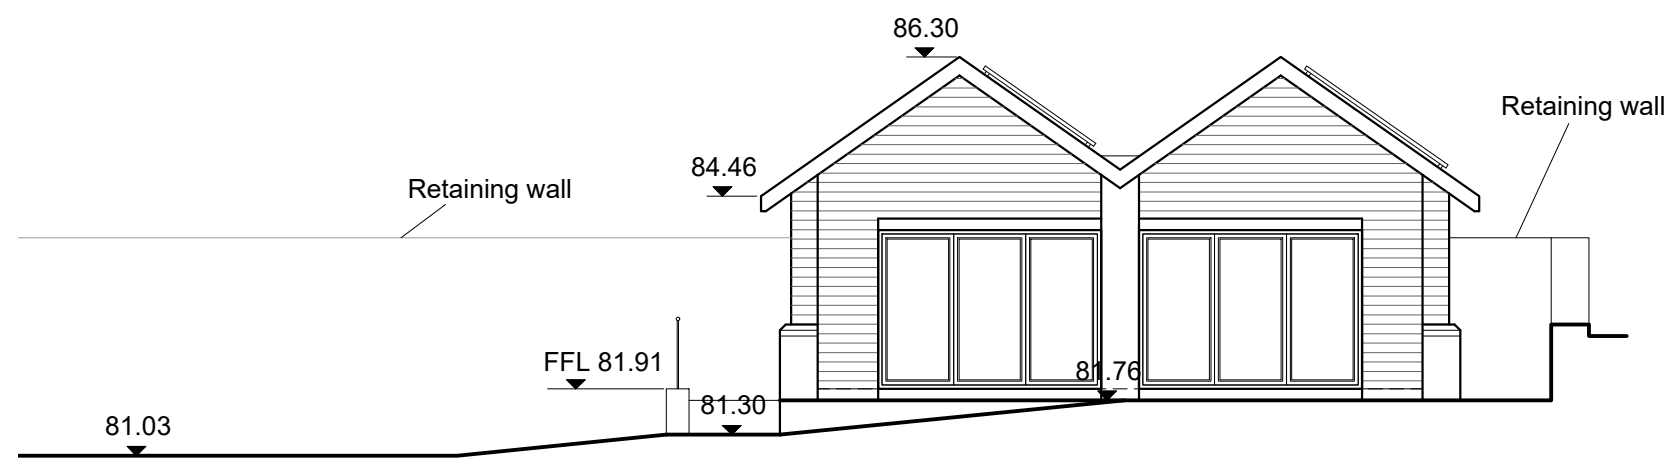


Proposed North West Facing Elevation Scale 1:100

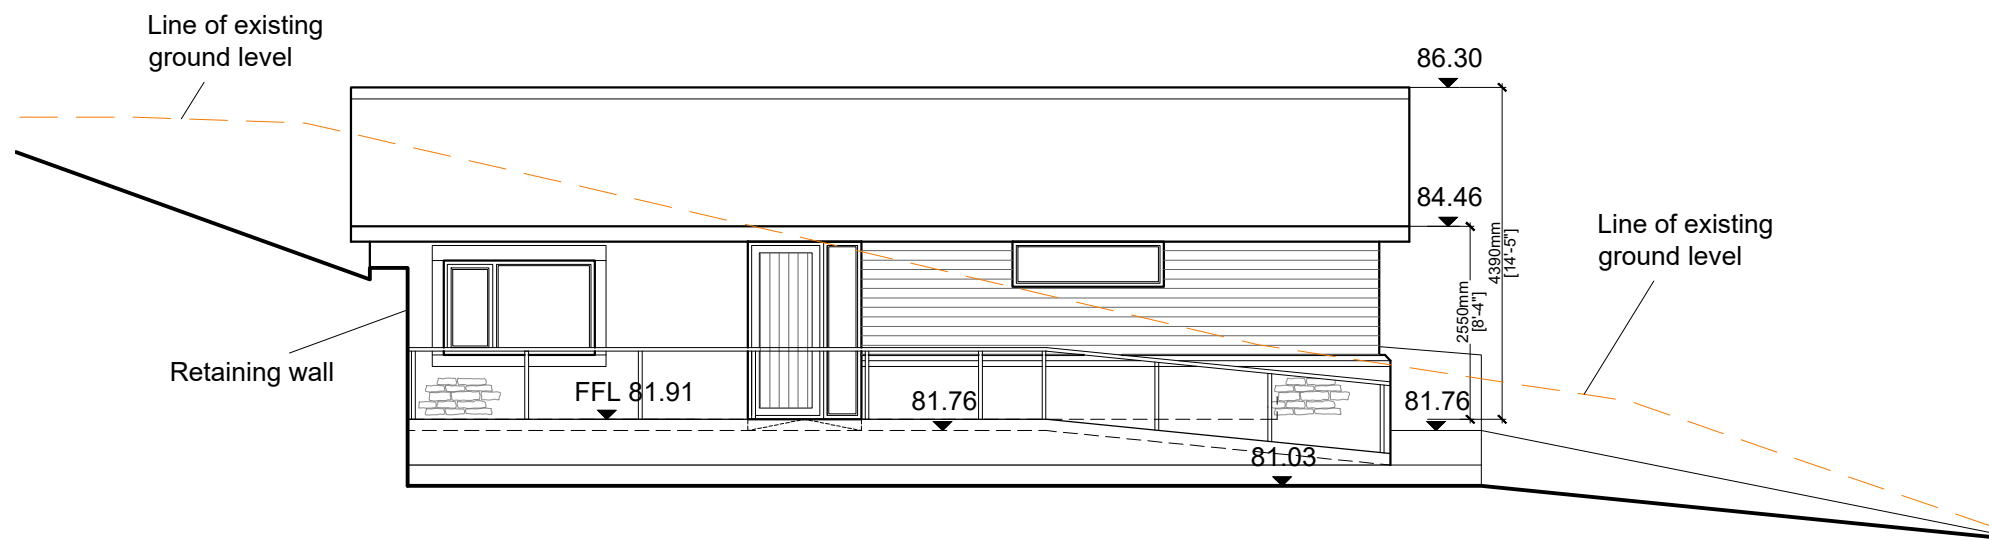


Proposed North East Facing Elevation Scale 1:100

Datum 75.00

Datum 75.00

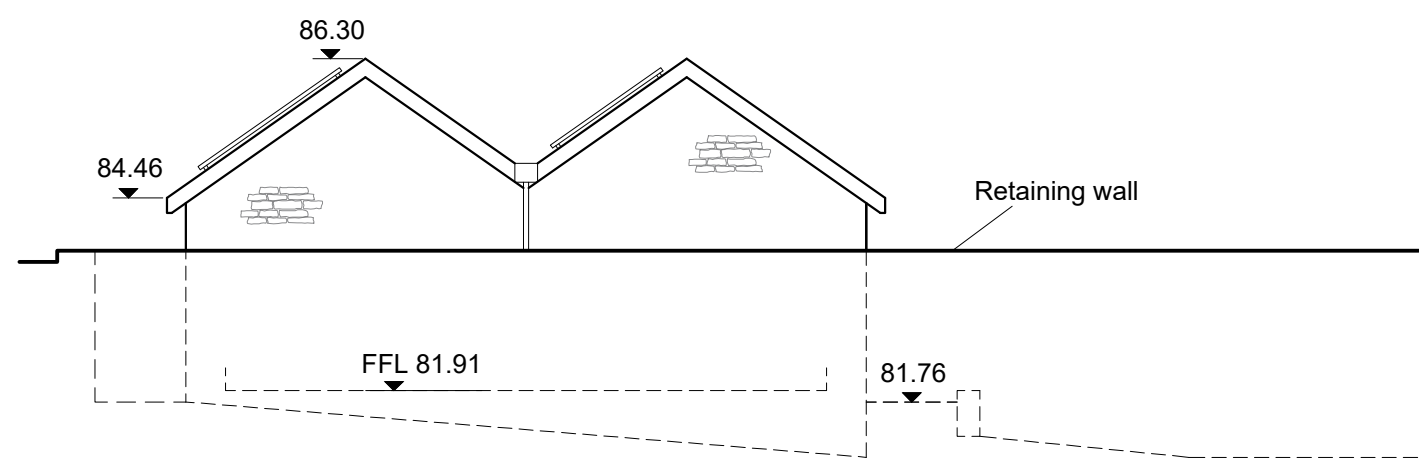


Proposed South East Facing Elevation Scale 1:100

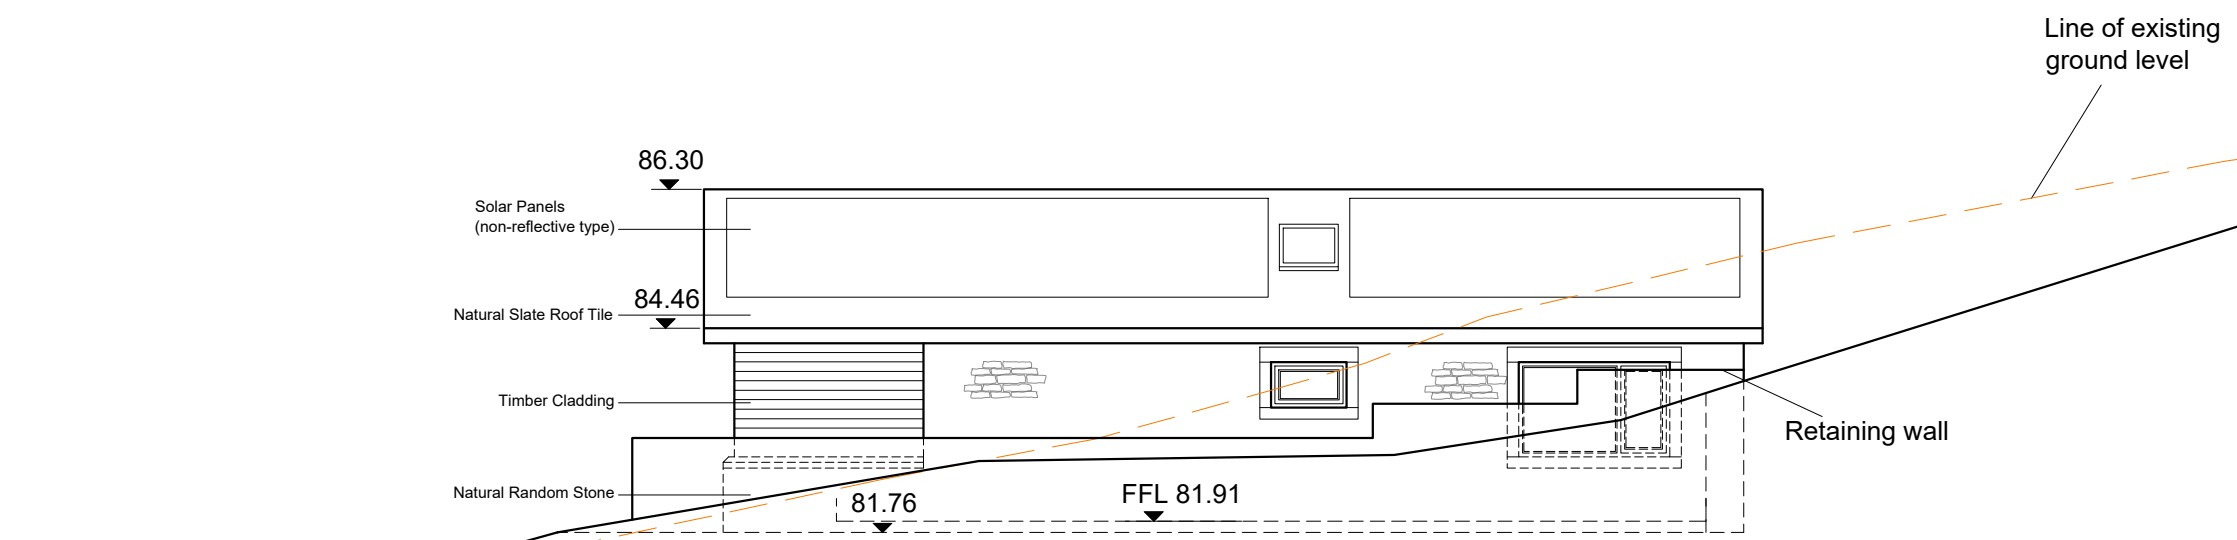


Proposed South West Facing Elevation Scale 1:100

Datum 75.00

Datum 75.00

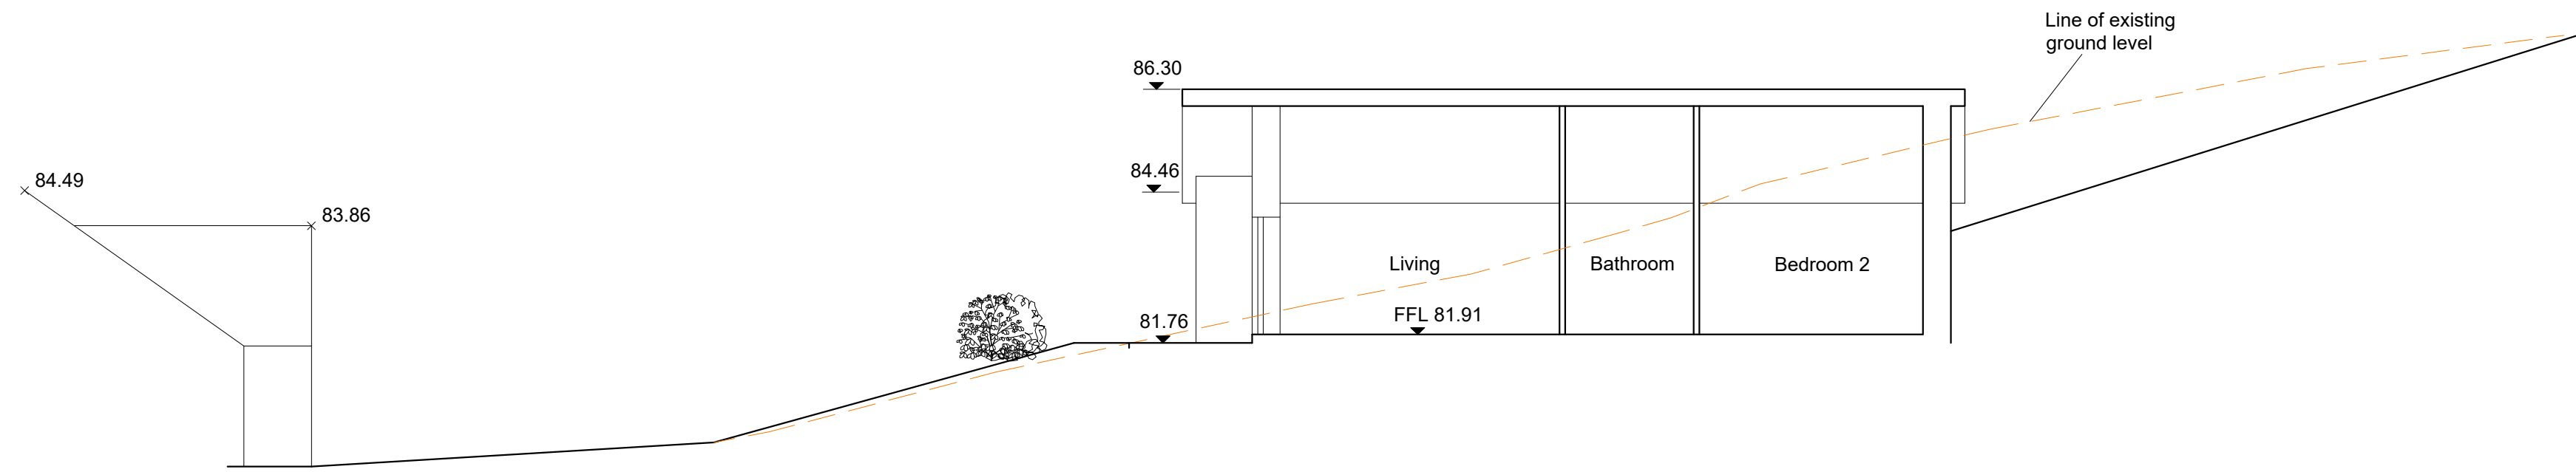

Site Section A-A Scale 1:100

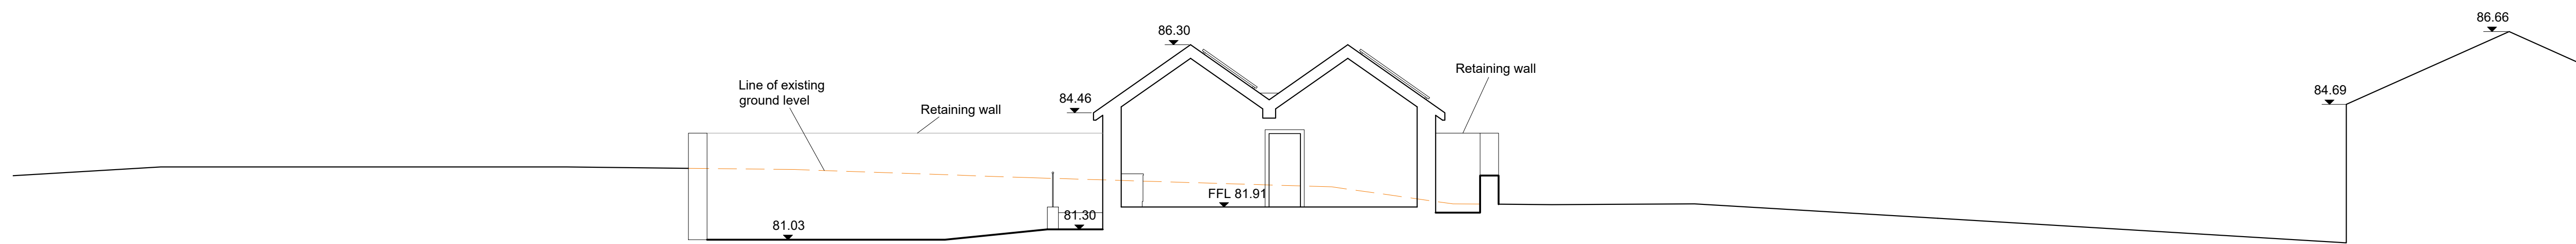

Site Section B-B Scale 1:100

A Roof Plan added RBM 24.07.2026

Client
Mr A Burns

Job Title
Proposed Development at
Land at Woodpecker House
Sawley

Drawing Title
Proposed Floor Plans, Elevations and
Site Sections

Scale
1:100 @ A1

Date
May 2026

Drawn
BWT / RS

spa
SUNDERLAND PEACOCK & ASSOCIATES LTD.
HAZELMERE, PIMALICO ROAD, CLITHEROE
LANCASHIRE, BB7 2AG
T 01200 423178 F 01200 427328
E info@sunderlandpeacock.com
www.sunderlandpeacock.com

ARCHITECTS

6962 - P11

REV
A