



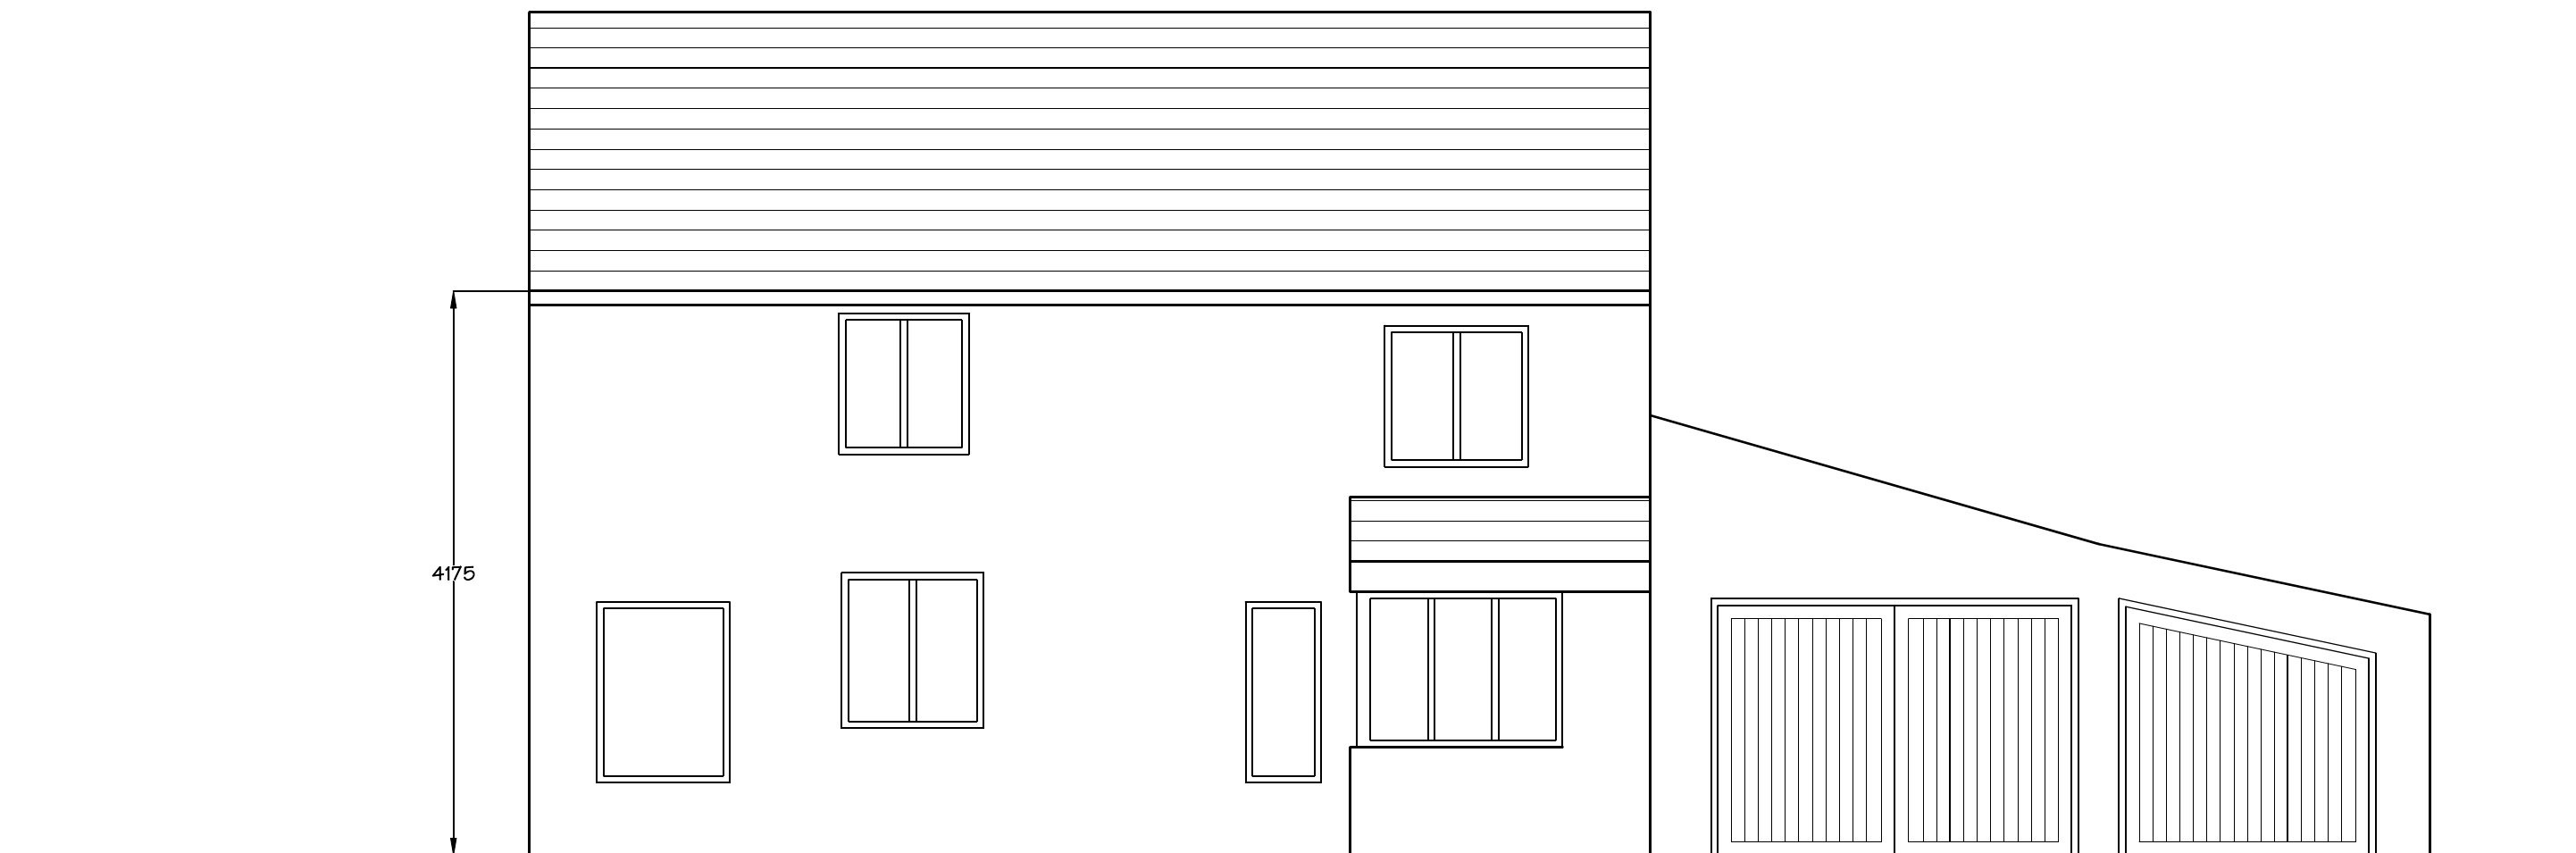

Materials:  
 Roof - natural blue slate  
 Walls - coursed natural stone / white coloured render  
 Windows - white u.p.v.c.

**PD Construction Consultants**  
 7 Beech Street, Clitheroe, Lancs  
 BB7 2LL  
 tel: 07976 771297  
 email: pdcc@hotmail.co.uk

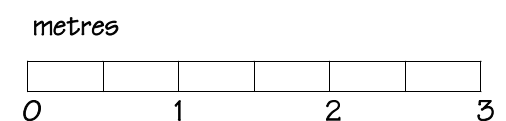

|                                                                      |          |           |
|----------------------------------------------------------------------|----------|-----------|
| Client:<br>Nigel Stones                                              |          |           |
| Project:<br>Proposed Alterations<br>Moorcot<br>Nickey Lane<br>Mellor |          |           |
| Drawing title:<br>Proposed East Elevation                            |          |           |
| Scale & A3:                                                          | Date:    | Drawn by: |
| 1:50                                                                 | 10.06.26 | PD        |
| Drawing no.                                                          | Rev.     |           |
| 1816 - 08                                                            | -        |           |