



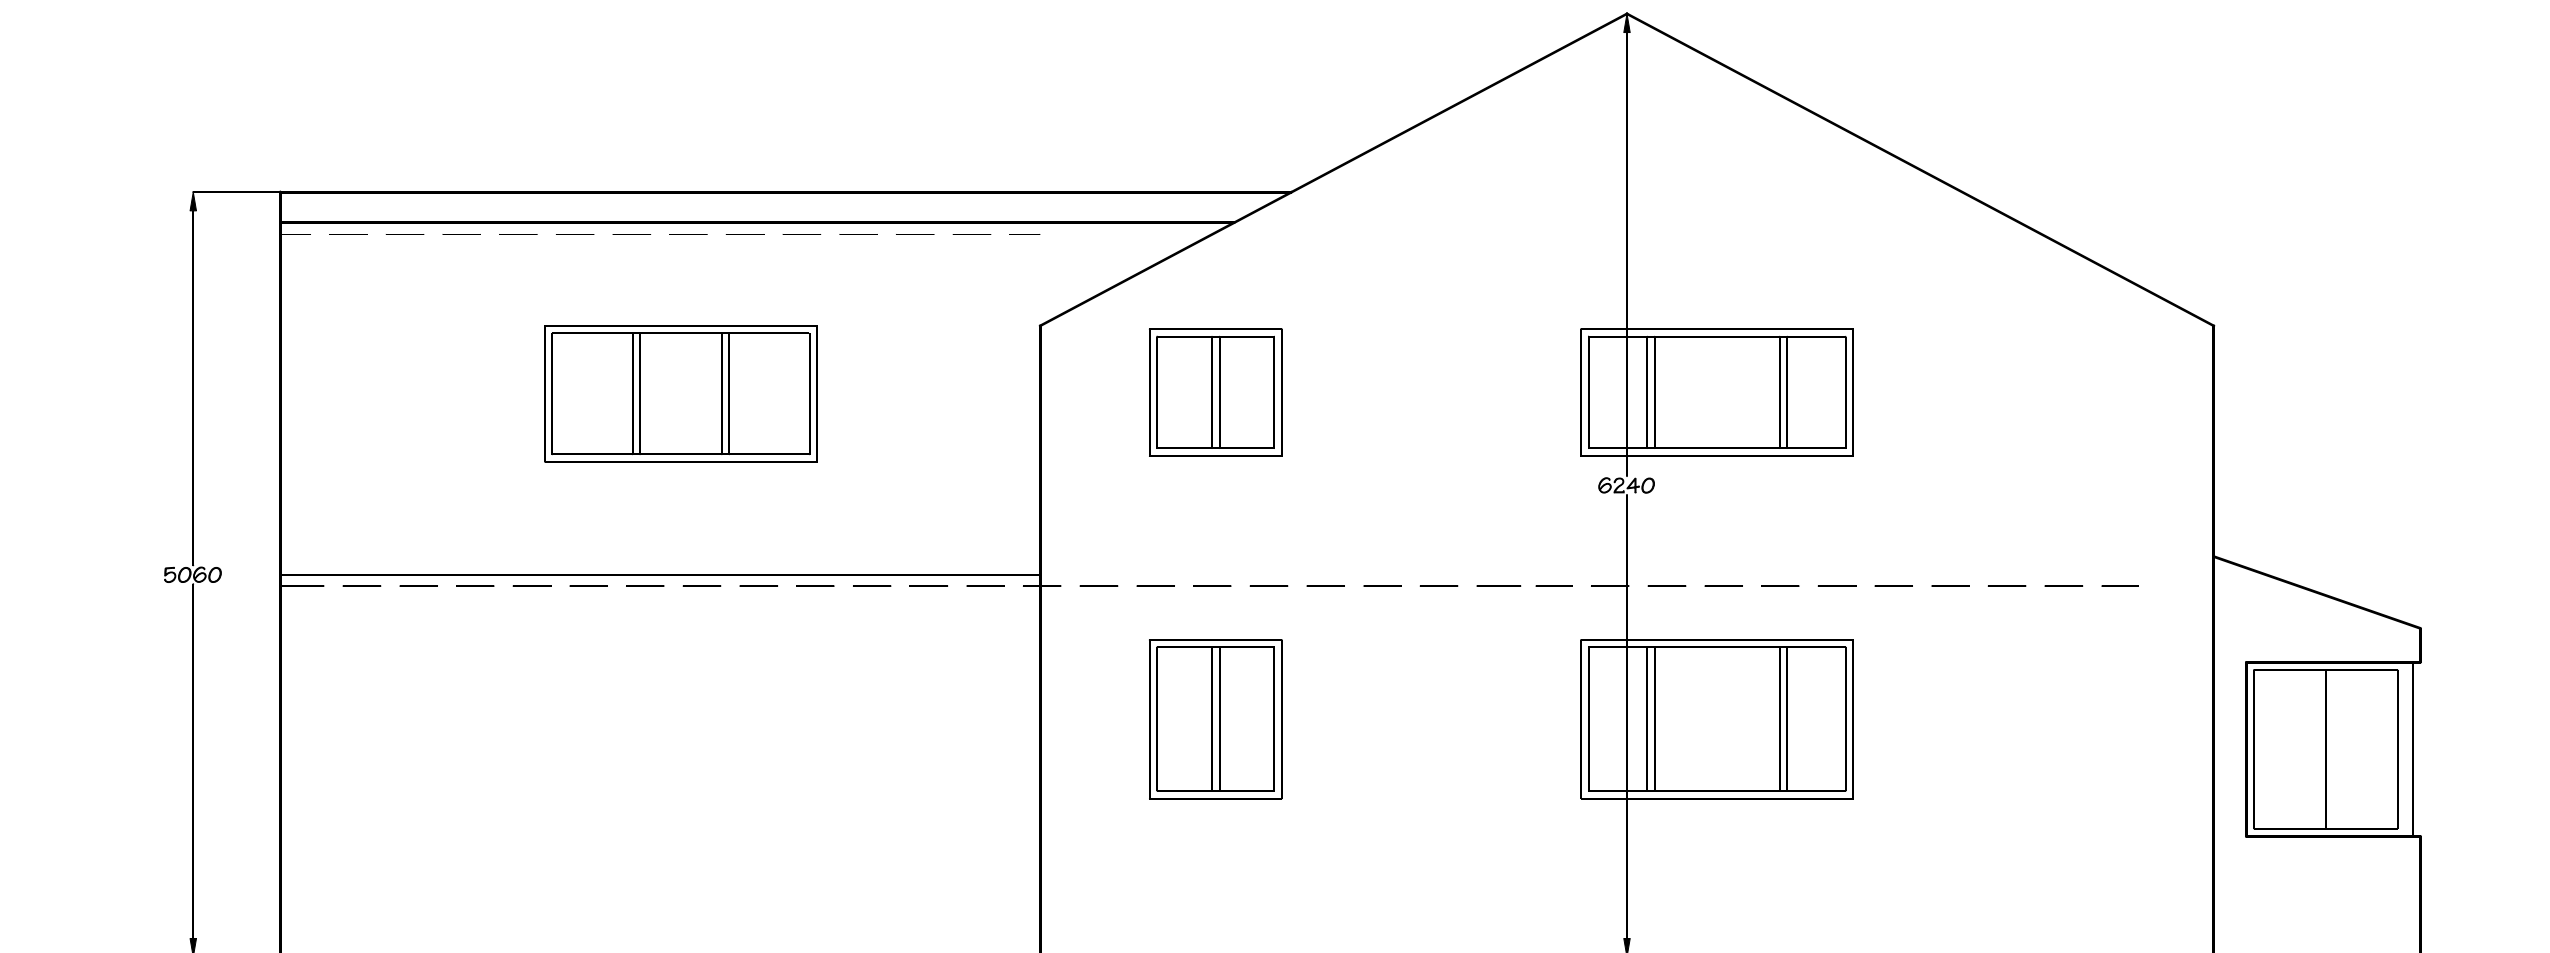

Materials:
 Roof - natural blue slate
 Walls - coursed natural stone / white coloured render
 Windows - white u.p.v.c.

PD Construction Consultants
 7 Beech Street, Clitheroe, Lancs
 BB7 2LL
 tel: 07976 771297
 email: pdcc@hotmail.co.uk

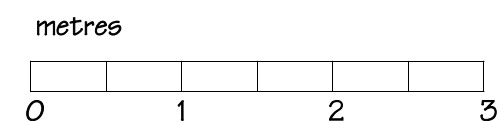

Client: Nigel Stones		
Project: Proposed Alterations Moorcot Nickey Lane Mellor		
Drawing title: Proposed South Elevation		
Scale & A3:	Date:	Drawn by:
1:50	10.06.26	PD
Drawing no.	Rev.	
1816 - 09	-	