


NOTES

THIS DRAWING IS TO BE READ IN CONJUNCTION WITH ALL OTHER DRAWINGS FOR THIS PROJECT. ALL LEVELS AND DIMENSIONS ARE TO BE CHECKED ON SITE BY THE CONTRACTOR, PRIOR TO PLACING ORDERS OR COMMENCING ANY OF THE RELEVANT WORKS. ALL DIMENSIONS ARE IN MILLIMETRES UNLESS STATED OTHERWISE. ANY DISCREPANCIES BETWEEN THE INFORMATION SHOWN ON THE PLAN AND THAT FOUND ON SITE ARE TO BE REPORTED TO THE DESIGNER IMMEDIATELY.

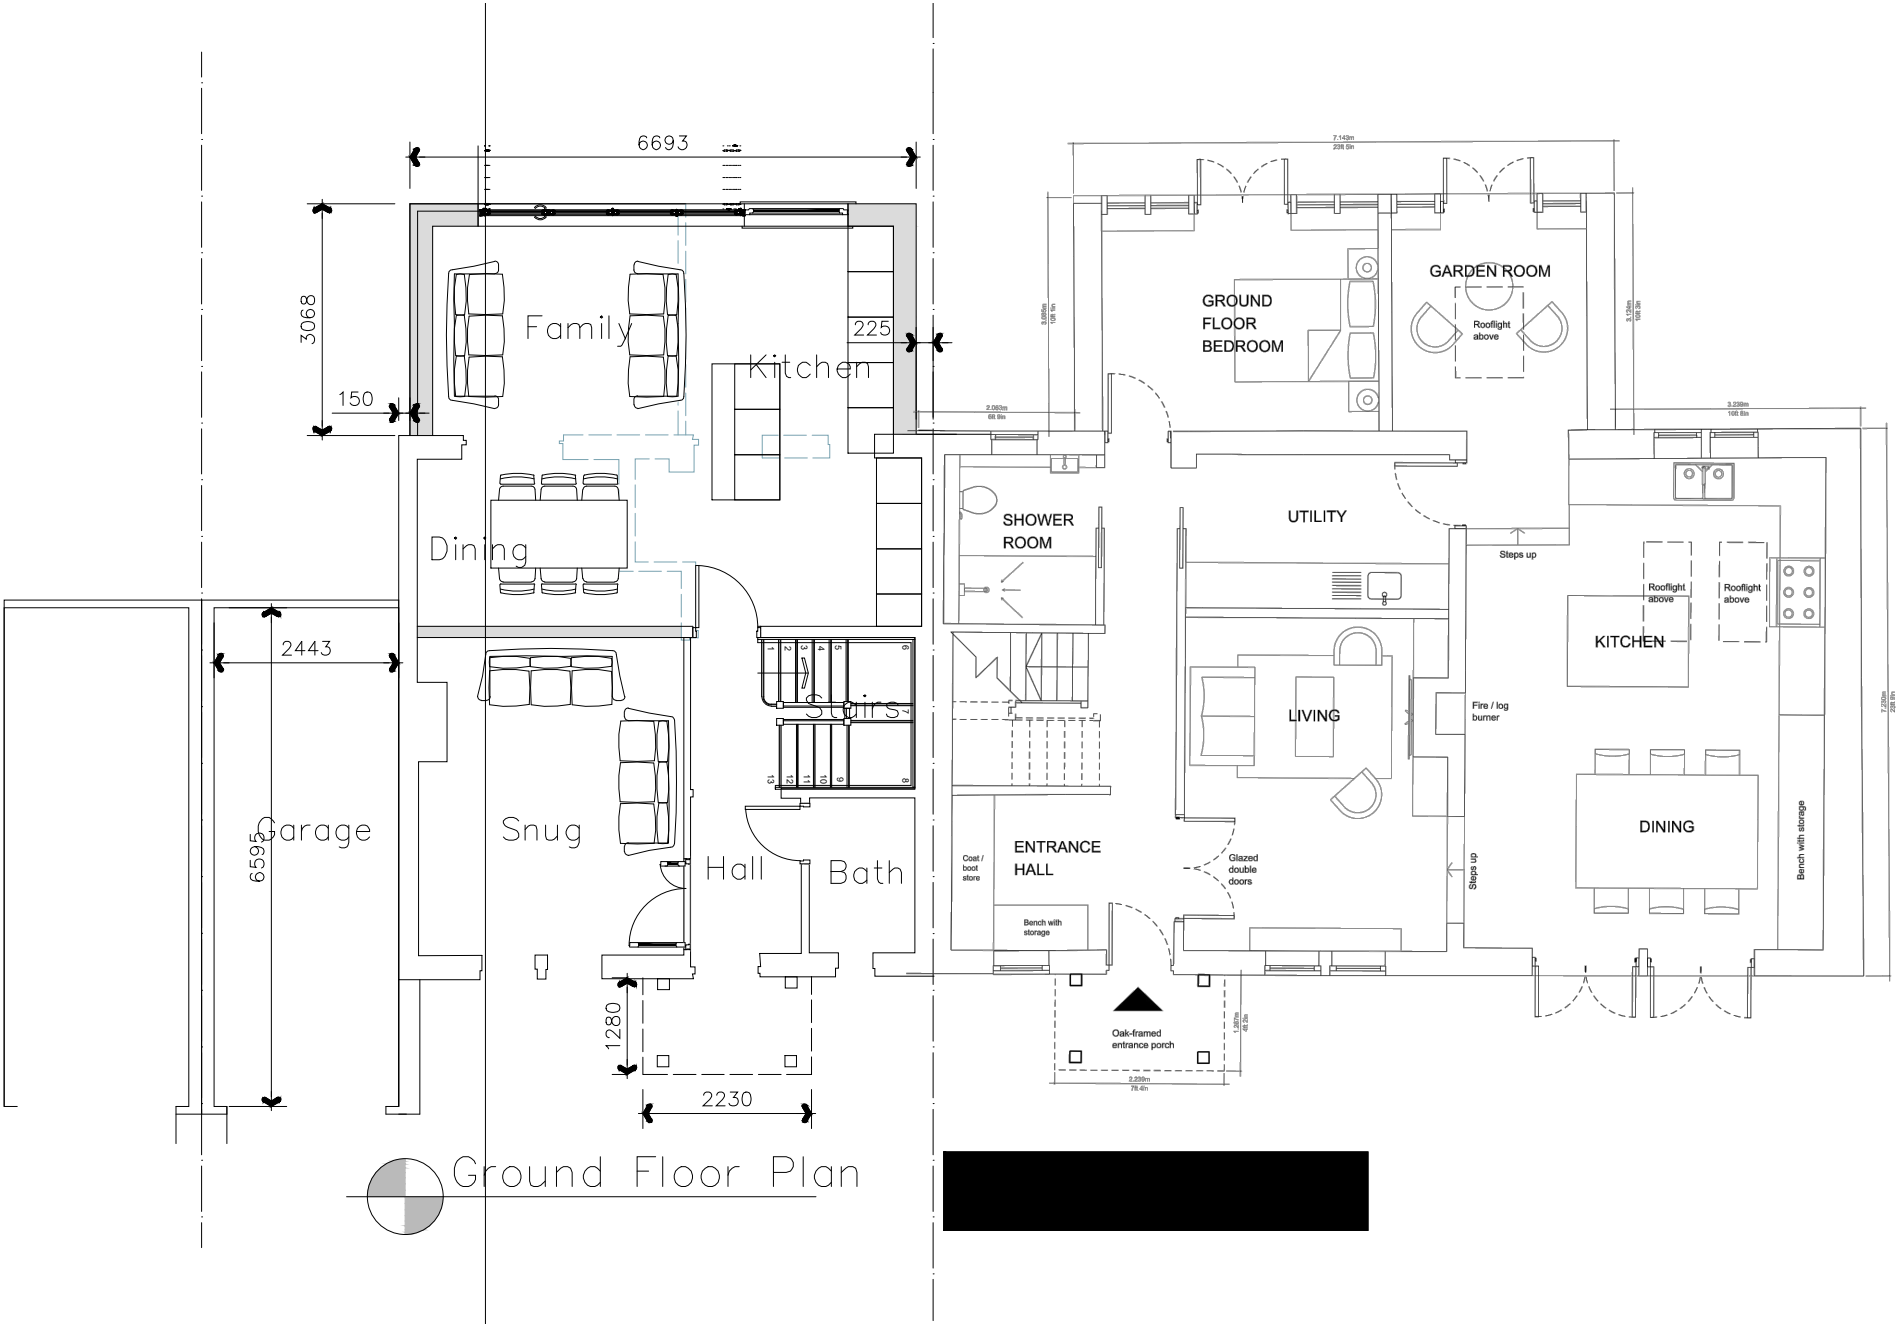

Ground Floor Plan

- B 08.09.26 Dims added to porch for Planning Officer
- A 28.08.26 dims added to extg garage to suit planners comments of 27.08.26 and client amendments

Rev.	Date	Description
------	------	-------------

A.L.H. Design Services
Barley Cottage, Brewery Street, Longridge, Lancs
PR3 3NB, Tel & Fax : (01772) 785719

Client

Miss G Hayes,
16 Warren Fold,
Hurst Green,
Blackburn,
Lancs, BB7 9QS

Job/Scheme Title

ERECTION OF TWO STOREY
REAR EXTENSION AND
DEMOLITION OF
CONSERVATORY

Drawing Title

PROPOSED GROUND FLOOR
PLAN

Job/Scheme Number	Drawing Number
-------------------	----------------

0793 / 93 Drawing No 10B

Scale	Date	Drawn	Checked
-------	------	-------	---------

1 / 100 Feb 26 a.t.l-h.