


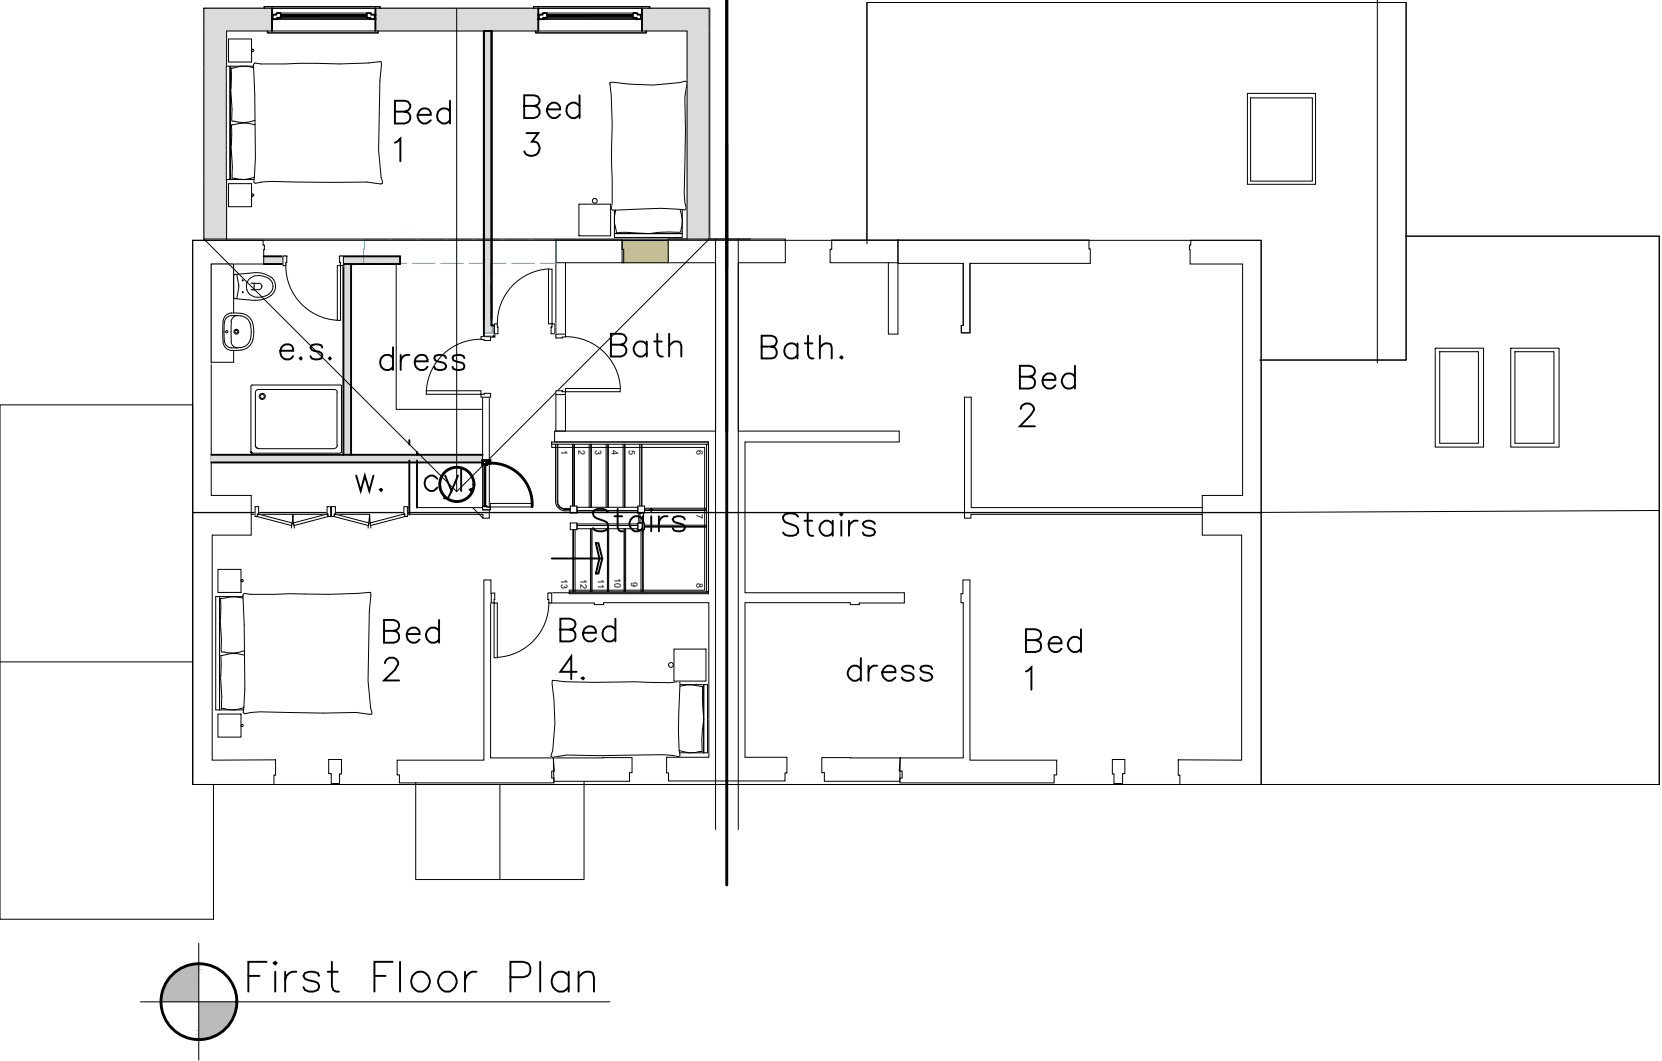

NOTES
THIS DRAWING IS TO BE READ IN CONJUNCTION WITH ALL OTHER DRAWINGS FOR THIS PROJECT.
ALL LEVELS AND DIMENSIONS ARE TO BE CHECKED ON SITE BY THE CONTRACTOR, PRIOR TO
PLACING ORDERS OR COMMENCING ANY OF THE RELEVANT WORKS.
ALL DIMENSIONS ARE IN MILLIMETRES UNLESS STATED OTHERWISE.
ANY DISCREPANCIES BETWEEN THE INFORMATION SHOWN ON THE PLAN AND THAT FOUND ON
SITE ARE TO BE REPORTED TO THE DESIGNER IMMEDIATELY.

Rev.	Date	Description
------	------	-------------

A.L.H. Design Services
Barley Cottage, Brewery Street, Longridge, Lancs
PR3 3NB, Tel & Fax : (01772) 785719

Client

Miss G Hayes,
16 Warren Fold,
Hurst Green,
Blackburn,
Lancs, BB7 9QS

Job/Scheme Title

ERECTION OF TWO STOREY
REAR EXTENSION AND
DEMOLITION OF
CONSERVATORY

Drafting Title

PROPOSED FIRST FLOOR PLAN

Job/Scheme Number		Drafting Number	
0 7 9 3 / 9 3		Drawing No 1 1	
Scale	Date	Drafter	Checked
1 / 100	Feb 26	a.t.l-h.	