

All dimensions are to be checked on site, any discrepancies are to be reported to the Architect before work commences.


This drawing is to be read in conjunction with all relevant consultants and specialists drawings / documents, any discrepancies are to be reported to the Architect before the affected work commences.

All structural components shown are indicative only. Details / calculations of structural members are to be provided by the Structural Engineer.


This drawing is copyright.

This drawing and the copyright, design rights and all other intellectual property. No licence or assignment of any such rights is granted hereunder. This drawing is not to be copied or divulged to a third party without written permission.


| REVISION | DATE | COMMENT |
|----------|------|---------|
|          |      |         |

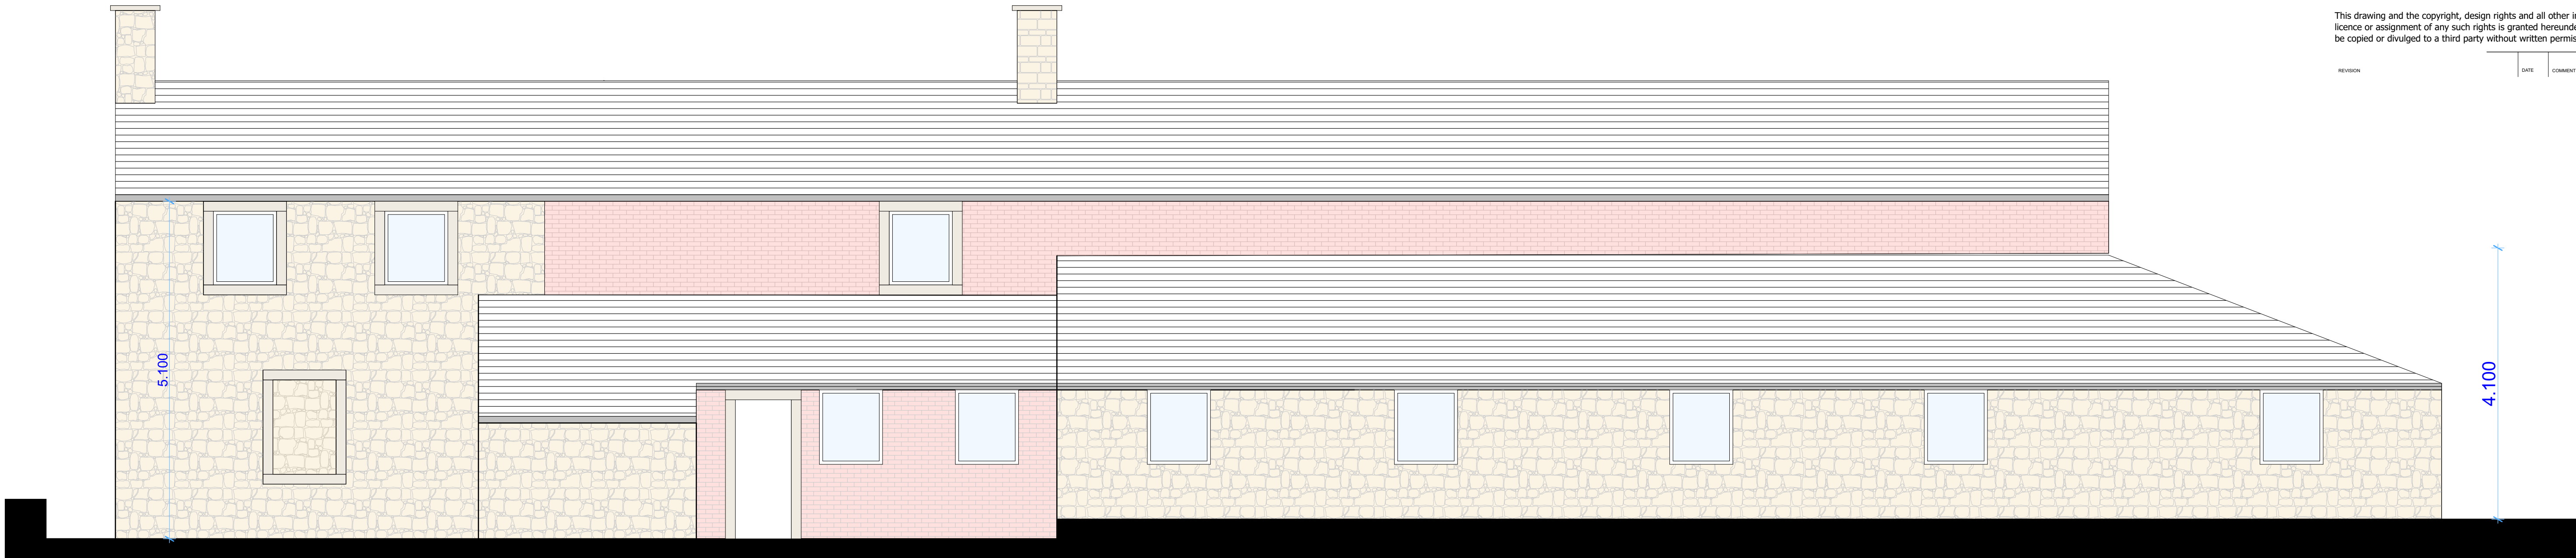


REAR ELEVATION

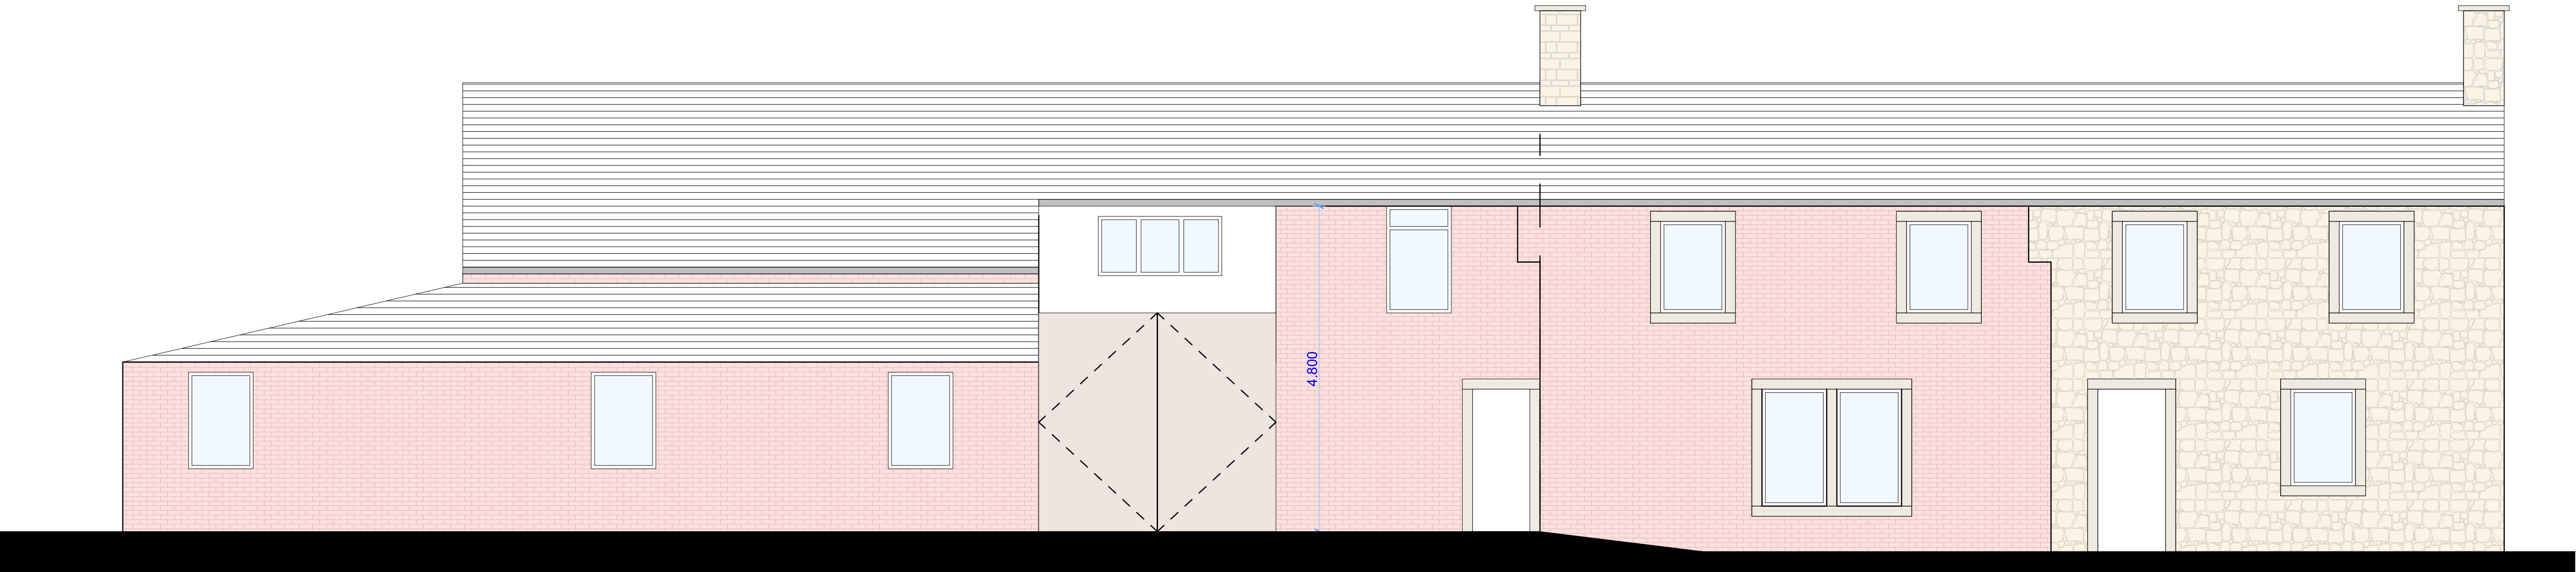

FRONT ELEVATION

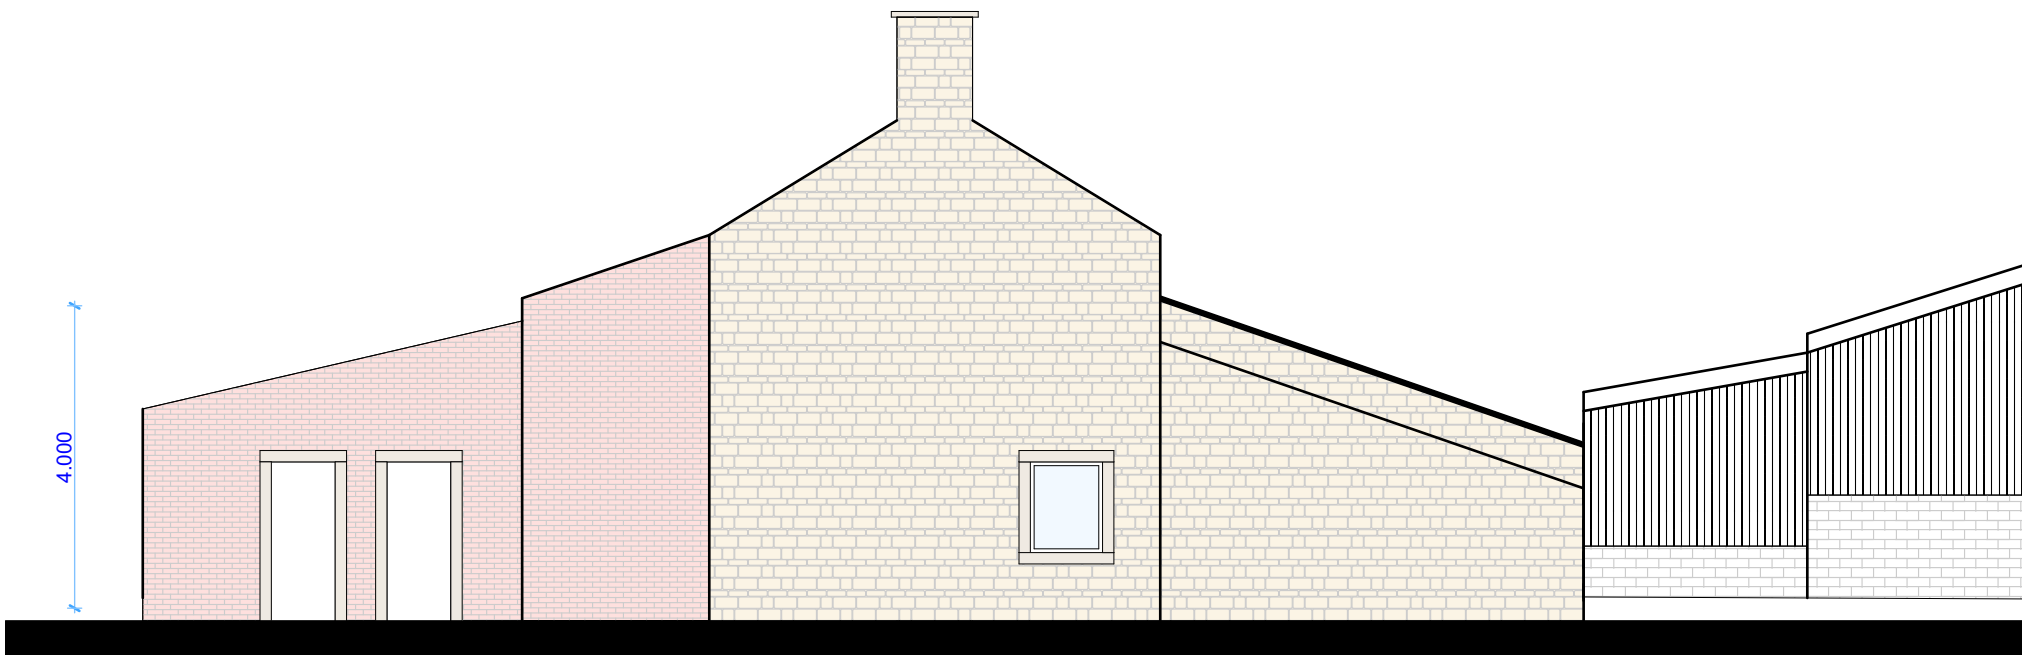

SIDE ELEVATION

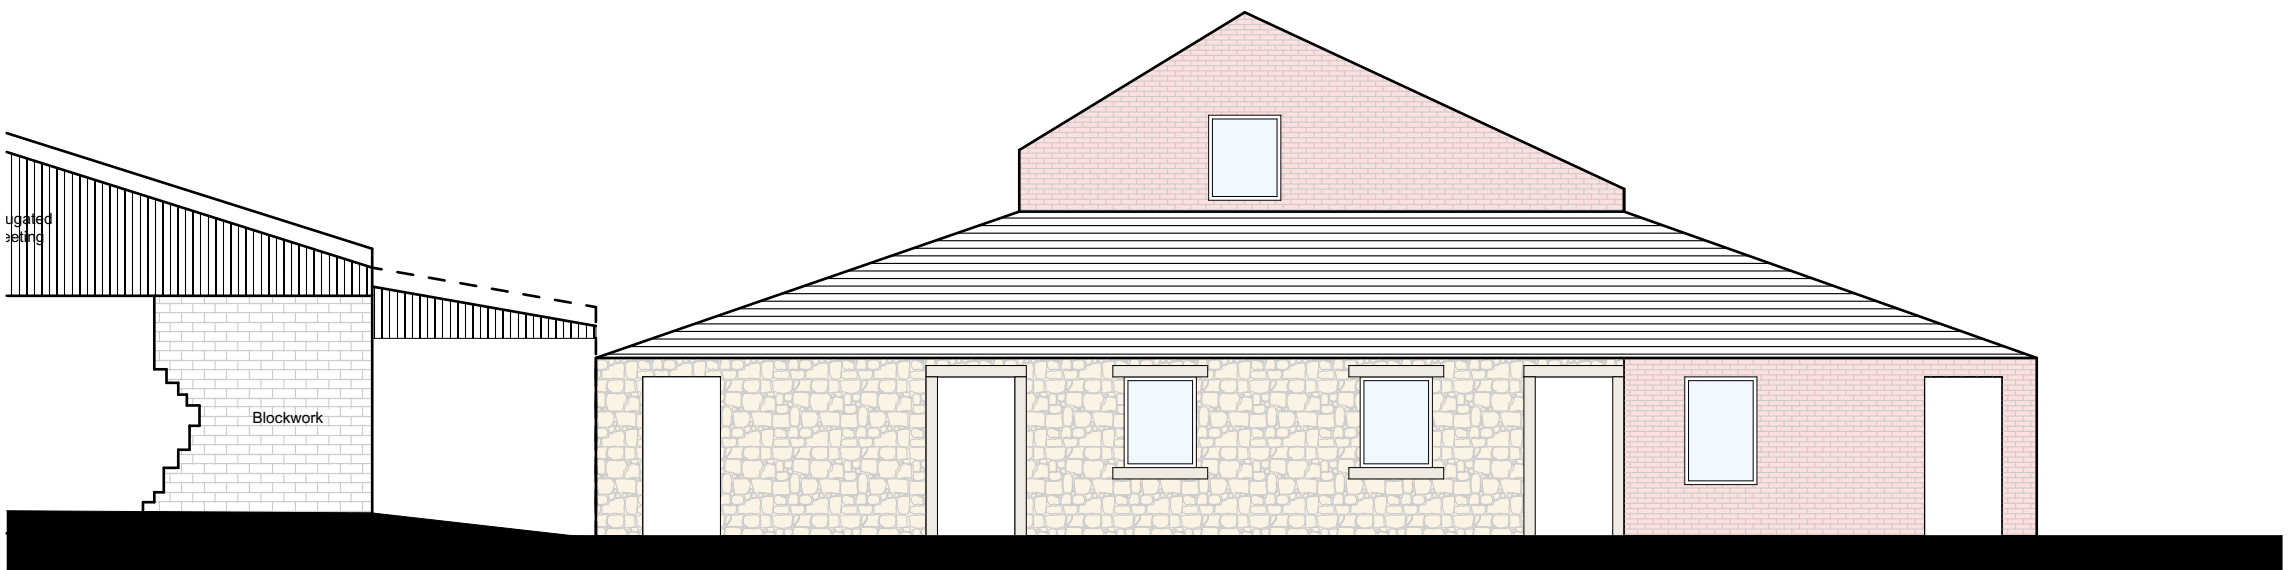

SIDE ELEVATION



www.C49-Architecture.co.uk  
Info@C49Architecture.co.uk  
Tel: 01535 281432

|                                                              |                              |                  |                |
|--------------------------------------------------------------|------------------------------|------------------|----------------|
| CLIENT DETAILS<br>CARR LANE<br>BALDERSTONES<br>RIBBLE VALLEY | DRAWING No<br>RBVPH PL GA 02 |                  | REVISION<br>A  |
|                                                              | SCALE<br>1:50/100            | DATE<br>05/09/22 | DRAWN BY<br>JH |