





GROUND FLOOR PLAN

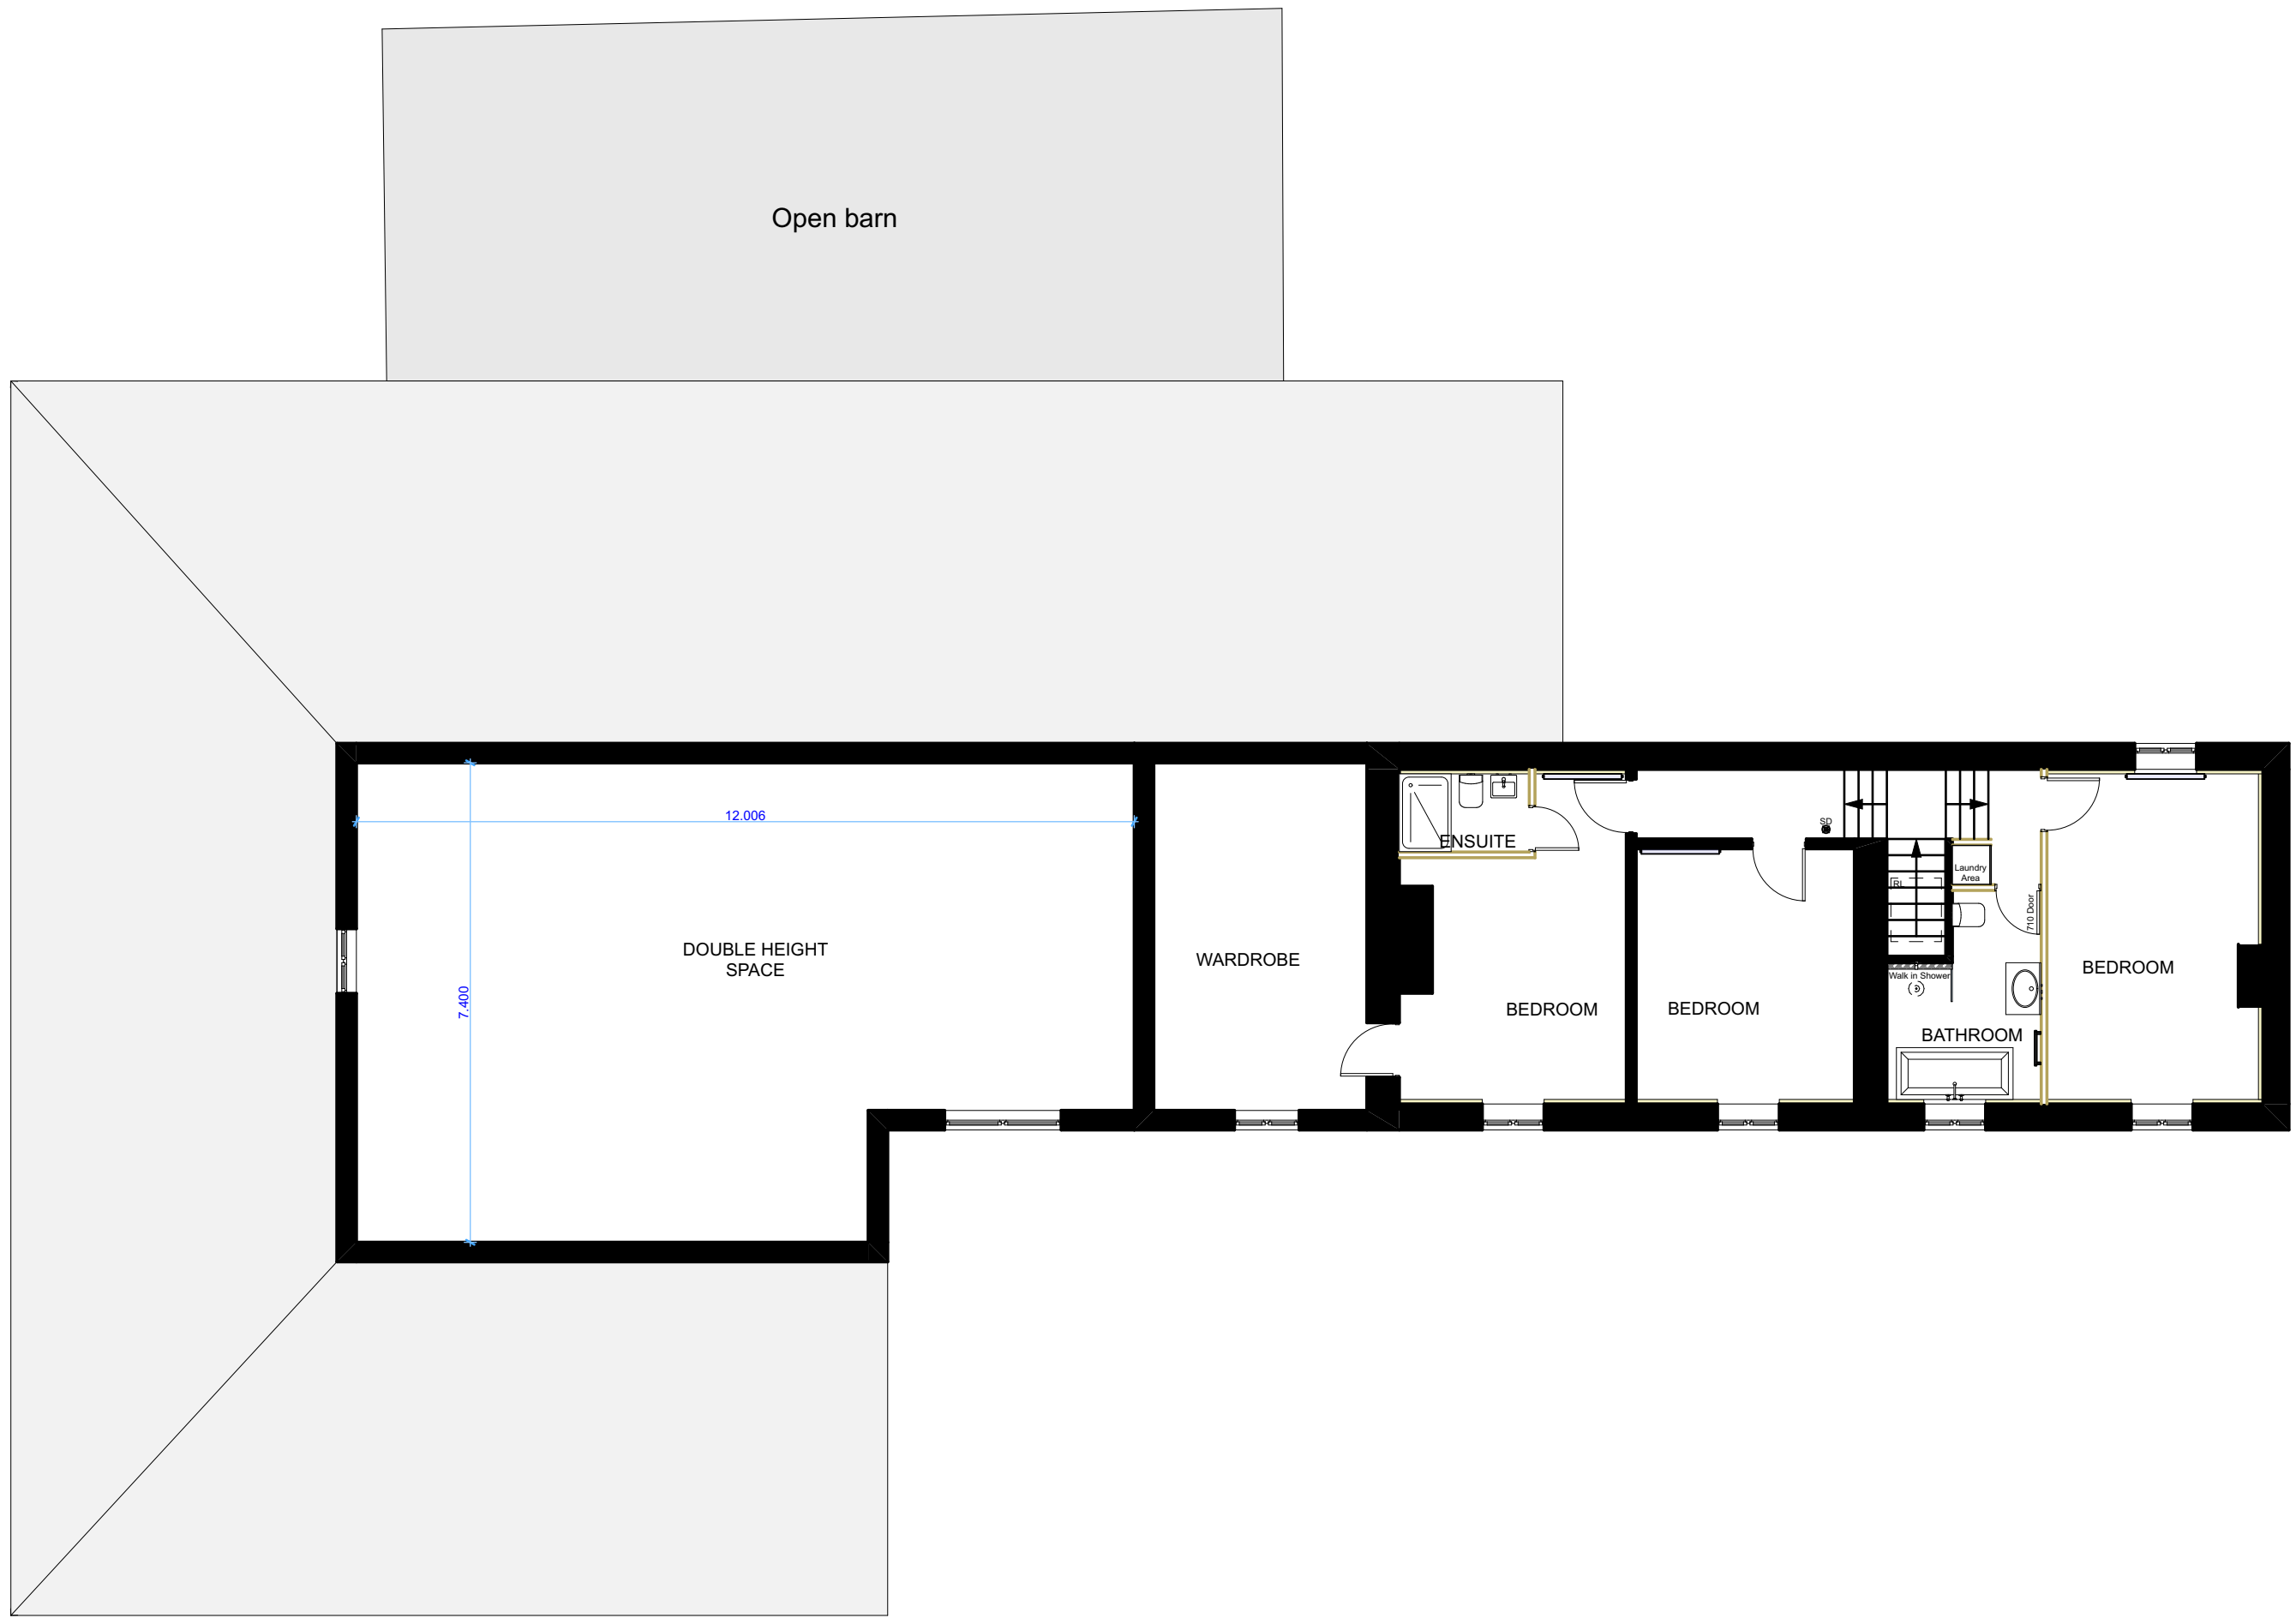

FIRST FLOOR PLAN

N

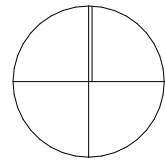

0 10 20 30 40 50
SCALE BAR

All dimensions are to be checked on site, any discrepancies are to be reported to the Architect before work commences.

This drawing is to be read in conjunction with all relevant consultants and specialists drawings / documents, any discrepancies are to be reported to the Architect before the affected work commences.

All structural components shown are indicative only. Details / calculations of structural members are to be provided by the Structural Engineer.


This drawing is copyright.

This drawing and the copyright, design rights and all other intellectual property. No licence or assignment of any such rights is granted hereunder. This drawing is not to be copied or divulged to a third party without written permission.

REVISION

DATE

COMBANT

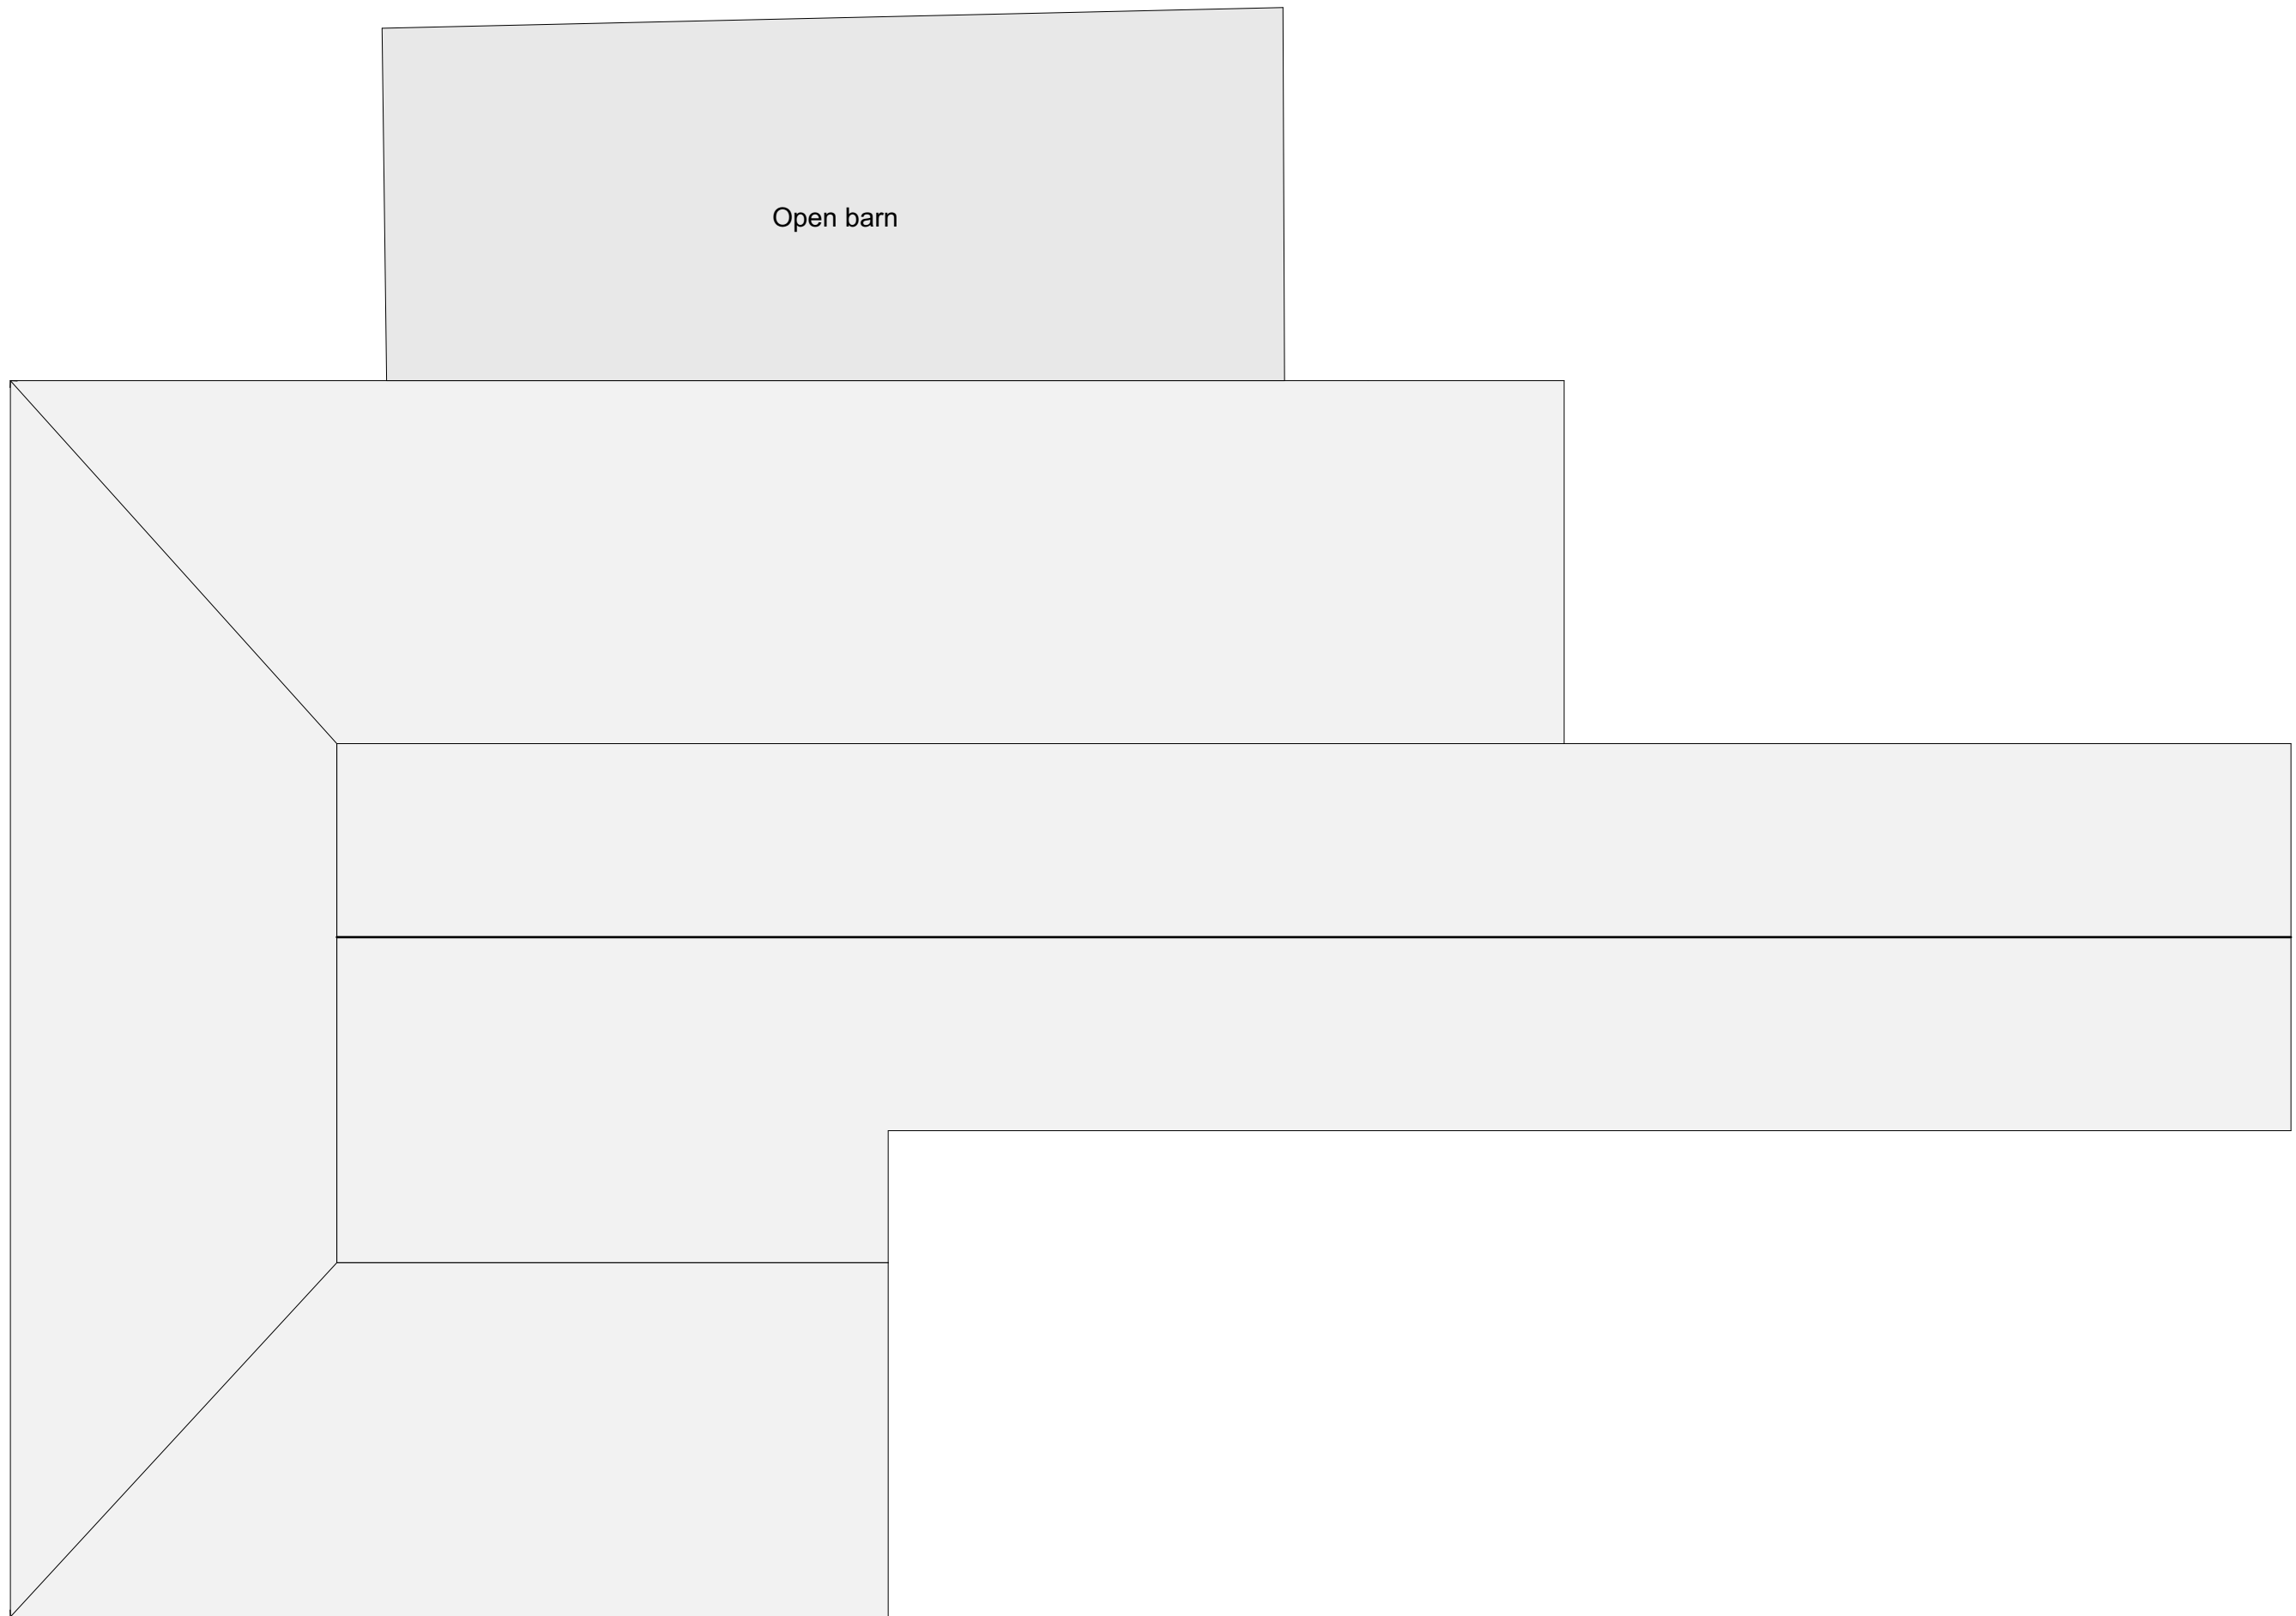

EXISTING ROOF PLAN



CLIENT DETAILS		DRAWING No		REVISION
CARR LANE BALDERSTONES RIBBLE VALLEY		PHF PL 001		
DRAWING INFO	SCALE	DATE	DRAWN BY	
Plans as Existing	1:100	05/09/22	JH	