


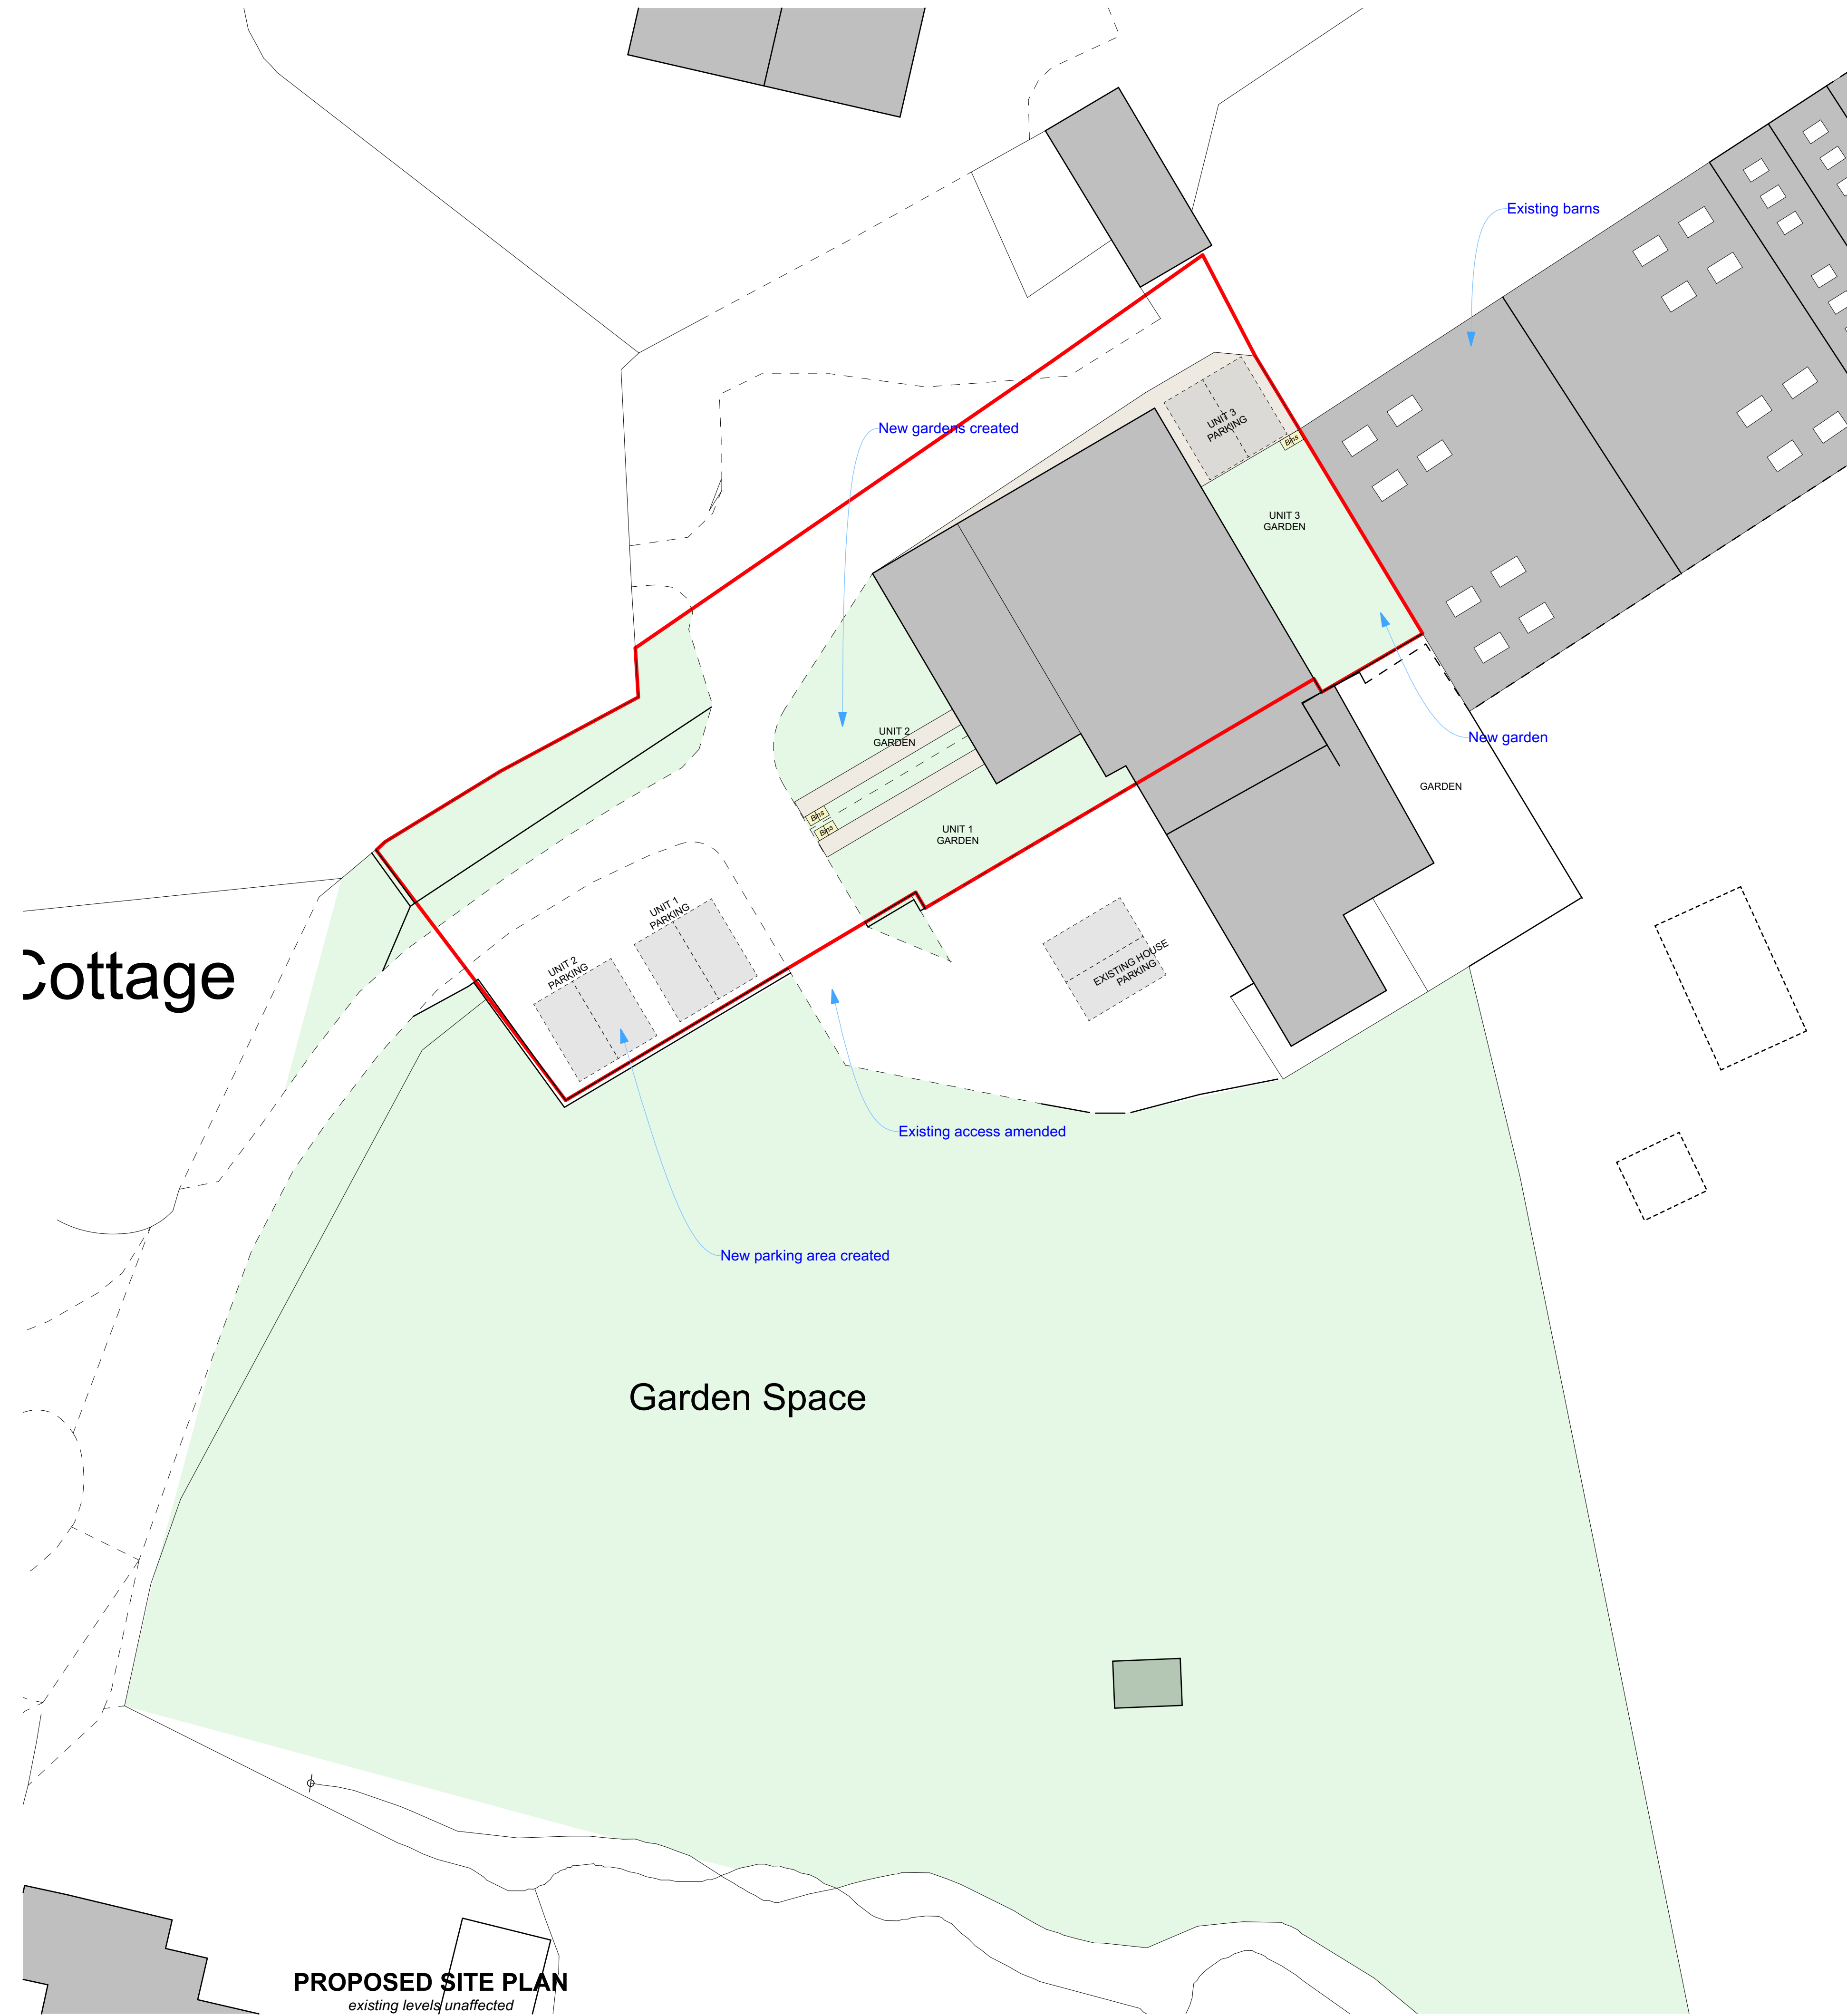

All dimensions are to be checked on site, any discrepancies are to be reported to the Architect before work commences.

This drawing is to be read in conjunction with all relevant consultants and specialists drawings / documents, any discrepancies are to be reported to the Architect before the affected work commences.

All structural components shown are indicative only. Details / calculations of structural members are to be provided by the Structural Engineer.

This drawing is copyright.

This drawing and the copyright, design rights and all other intellectual property. No licence or assignment of any such rights is granted hereunder. This drawing is not to be copied or divulged to a third party without written permission.

REVISION	DATE	COMBANT
----------	------	---------

SITE PLAN TO BE READ IN CONJUNCTION
WITH ECOLOGY REPORTS

BIN STORAGE IDENTIFIED ON PLANS

PARKING PROVIDED FOR EACH PLOT

EXISTING SITE LEVELS UNAFFECTED



www.C49-Architecture.co.uk
Info@C49Architecture.co.uk
Tel: 01535 281432

CLIENT DETAILS CARR LANE BALDERSTONES RIBBLE VALLEY	DRAWING No PHF PL 003		REVISION
	SCALE 1:200	DATE 05/09/22	DRAWN BY JH
DRAWING INFO Proposed Site Plan			