

Solus SL102 Building


1 : 30

Copyright Portakabin Limited 2022

This drawing is the property of Portakabin Limited. It must not be copied or reproduced or divulged to anyone without written permission.

Do not scale off this drawing. All discrepancies to be reported to Portakabin Limited.

Rev	Description	Date	By
A	Initial Layout	30/05/25	TW

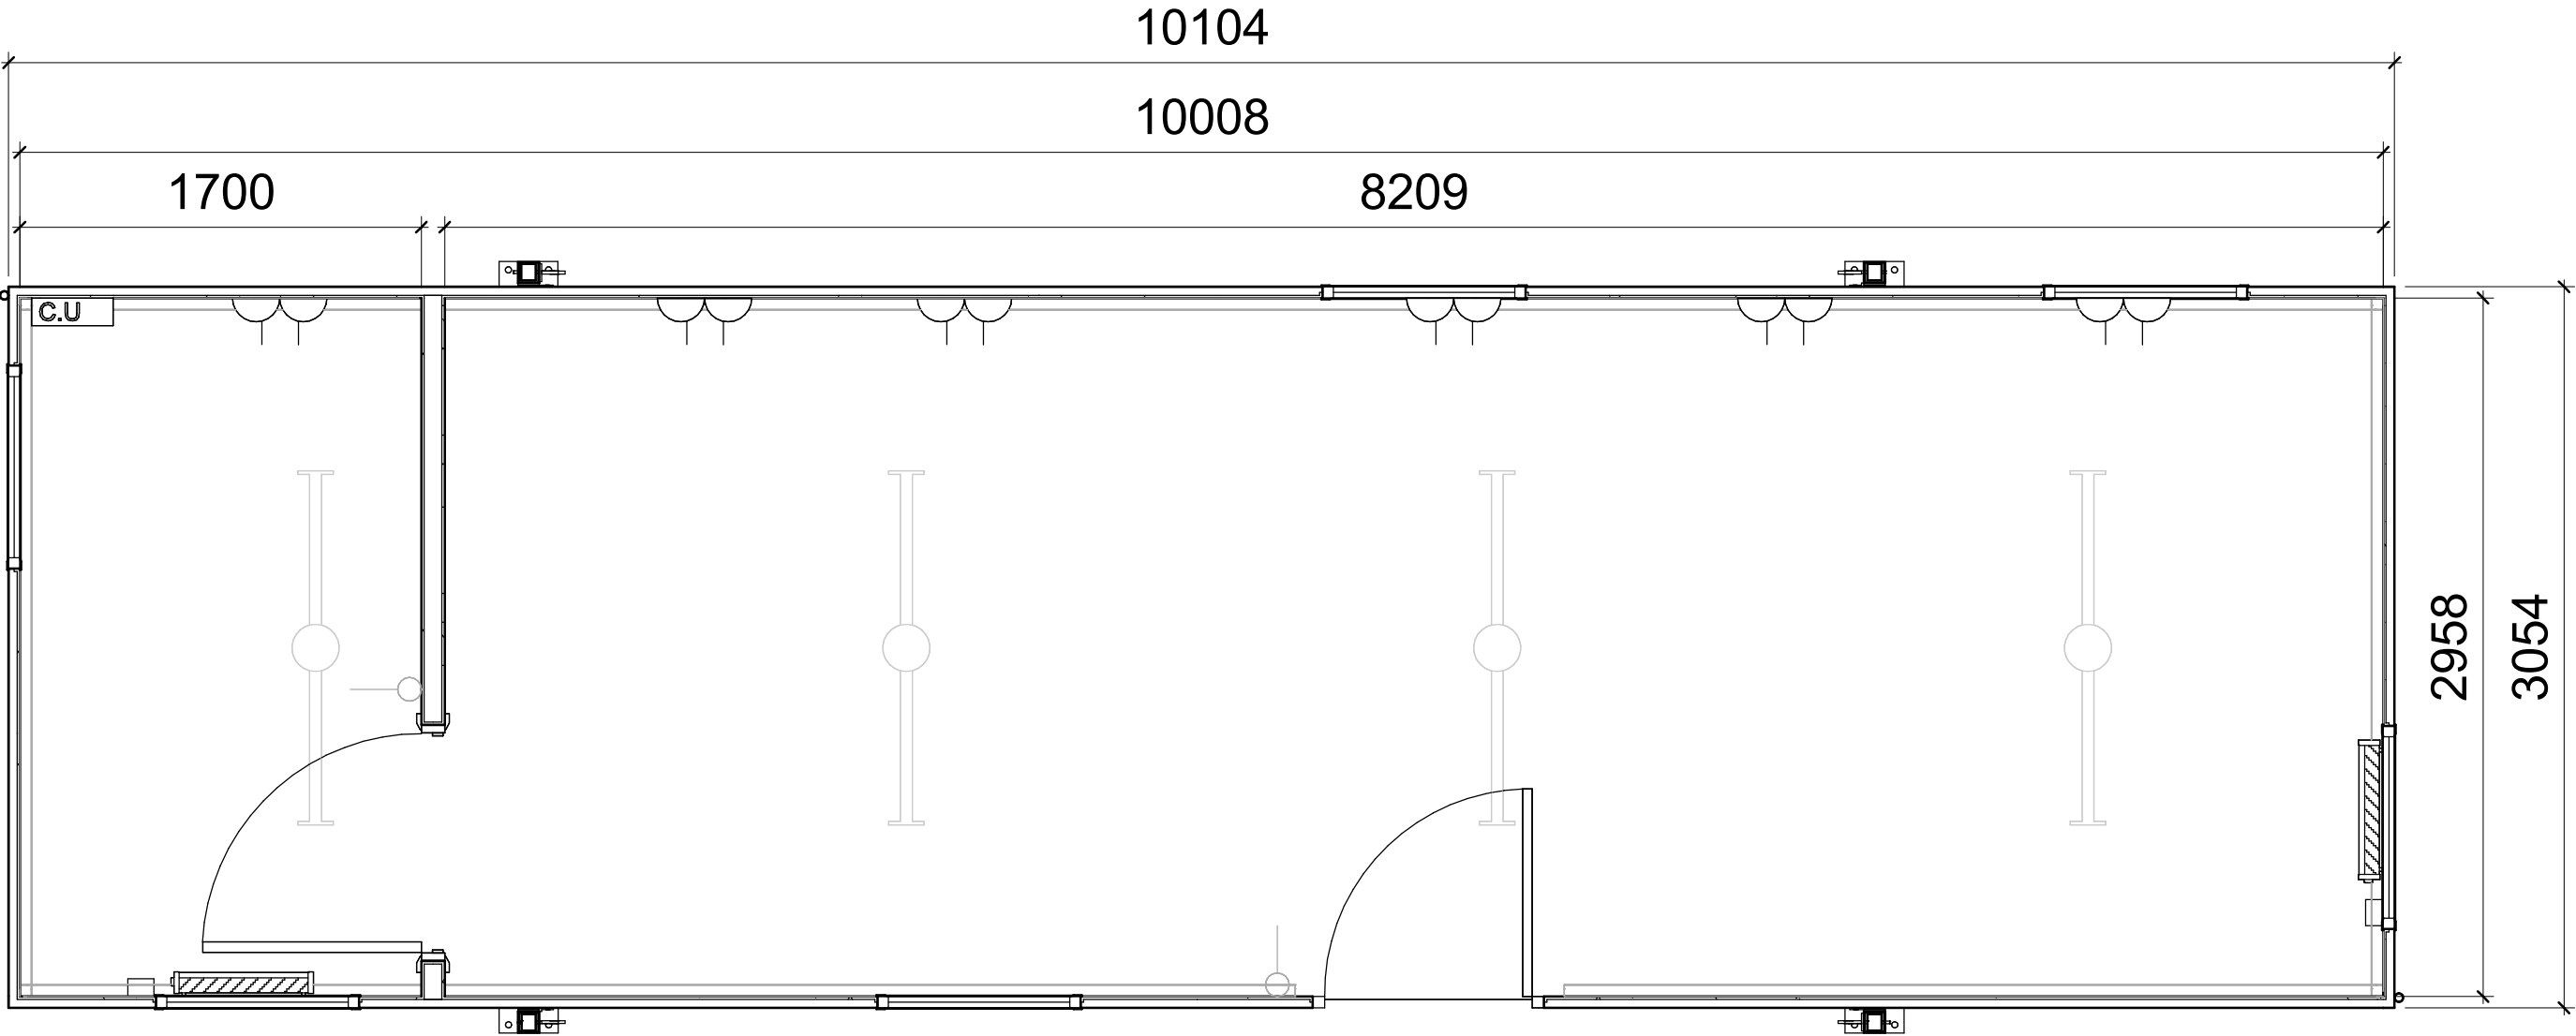

Window Key	Additional Dimensions
F = Fixed	Floor Area: 29.60M²
O = Open	Ceiling Height: 2.3m
OBS = Obscured	Ext. Length (incl fascias, legs and feet): 10.24m
S = Sliding	Ext. Width (incl. fascias, legs and feet): 3.40m

1 Gang Way Light Switch		High Level Fan Heater	
13AMP Double Socket		Internal Bulkhead	
13 AMP Double Socket (Over-Counter)		Standard LED Light	
Convactor Heater		Venetian Blind	
Double Data Point		Window	

Standard floor loading is 3kN/m². Any loading imposed on a floor that is greater than 3kN/m² may require strengthening. Please contact your hire centre if you expect to exceed 3kN/m².

Any fire strategy shown on this drawing is subject to Fire Officer and Building Control approval

Please note that this and any accompanying drawing(s) are for illustrative purposes only and as such, the building shown may vary from the actual finished building on site.

The position of windows, external doors and electrical fixtures (if shown) are dependent on stock availability at time of order.

Portakabin Limited New Lane Huntington
York YO32 9PT United Kingdom
+44 (0)1904 611655
portakabin.co.uk

Client:
Johnson Matthey PLC

Opportunity:
Contractor Village

Title:
SL102 Office Layout

Scale @ A3: As indicated	Date: 30/05/25	Drawn By: TW
Opportunity Number: OPP1354635		Rev: A


SL102 Interiors Space Planning

1 : 25

Copyright Portakabin Limited 2022

This drawing is the property of Portakabin Limited.
It must not be copied or reproduced or divulged to anyone
without written permission.

Do not scale off this drawing.
All discrepancies to be reported to Portakabin Limited.

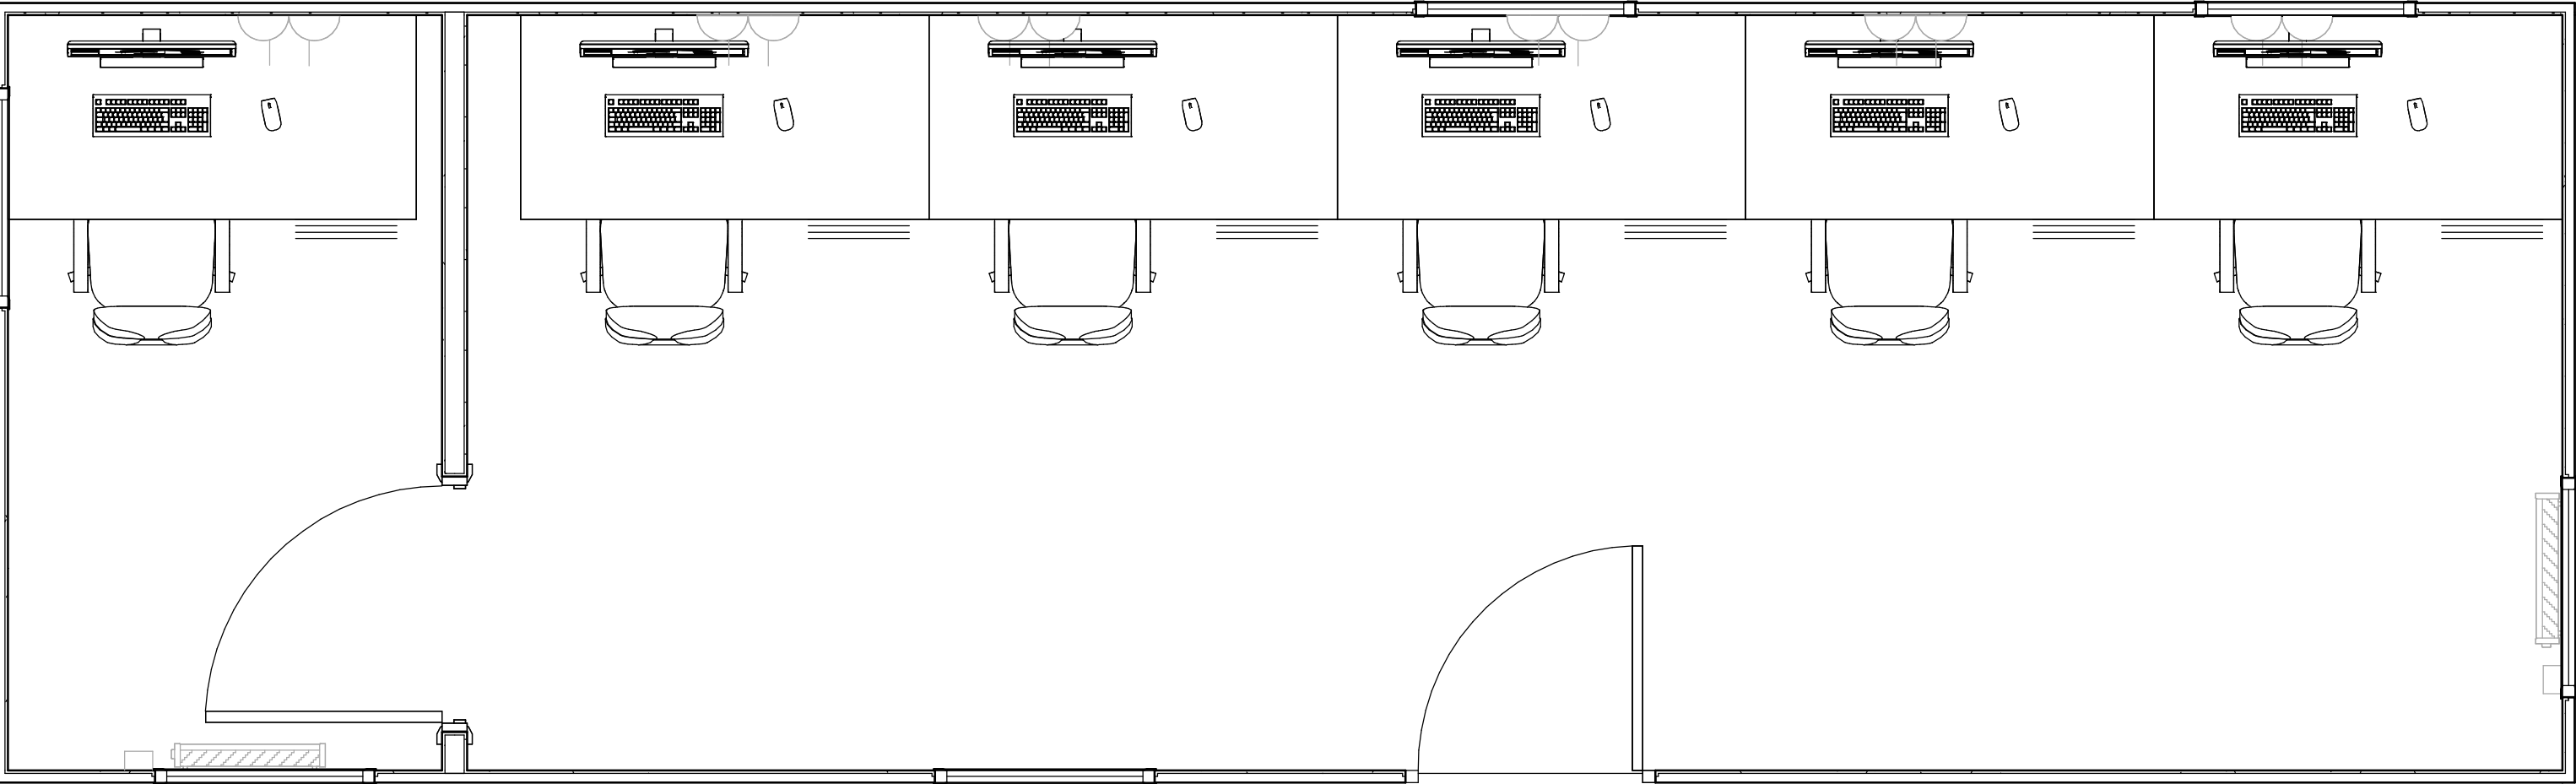

Portakabin®

Portakabin Limited New Lane Huntingdon
York YO32 9PT United Kingdom

+44 (0)1904 611655

portakabin.co.uk

Client:
Johnson Matthey PLC

Opportunity:
Contractor Village

Title:
SL102 Interiors Layout

Scale @ A3: 1 : 25	Date: 30/05/25	Drawn By: TW
-----------------------	-------------------	-----------------


Opportunity Number: OPP1354635	Rev: A
-----------------------------------	-----------

SL102 Elevations


Copyright Portakabin Limited 2022

This drawing is the property of Portakabin Limited.
It must not be copied or reproduced or divulged to anyone
without written permission.


Do not scale off this drawing.
All discrepancies to be reported to Portakabin Limited.

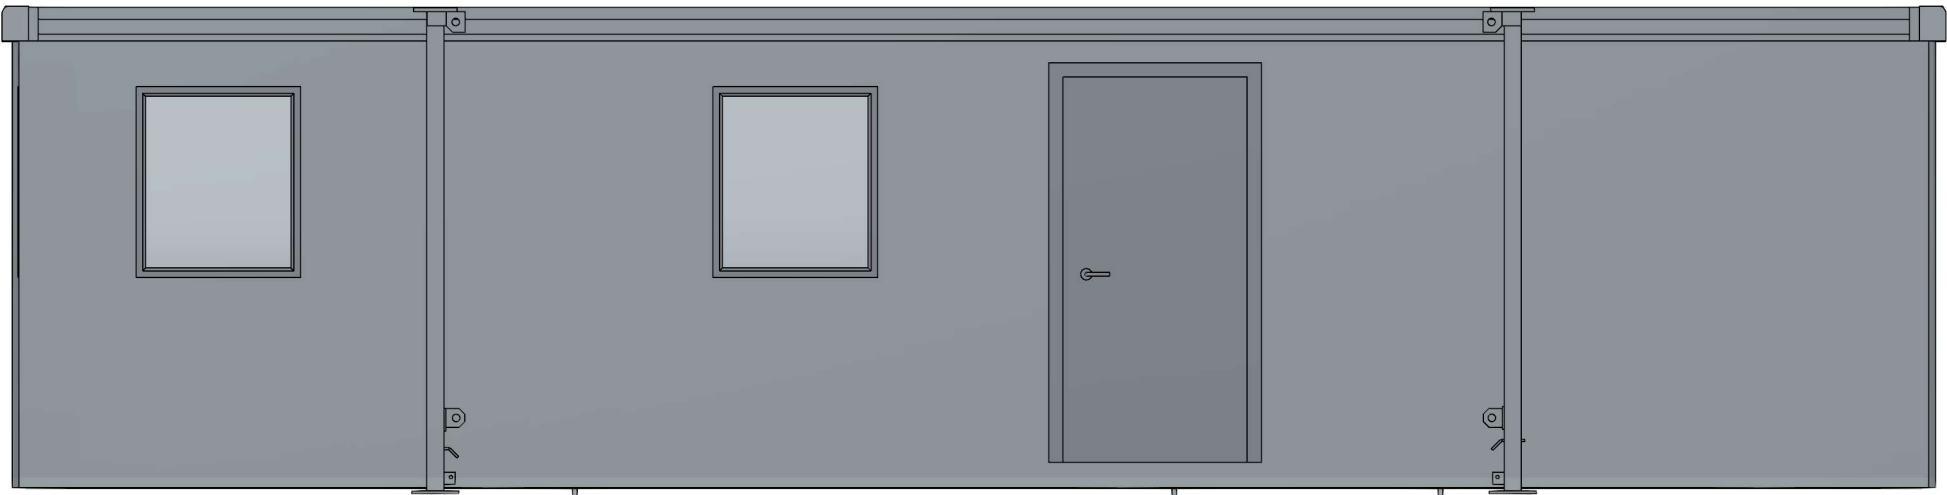

1 Front Elevation
1 : 40

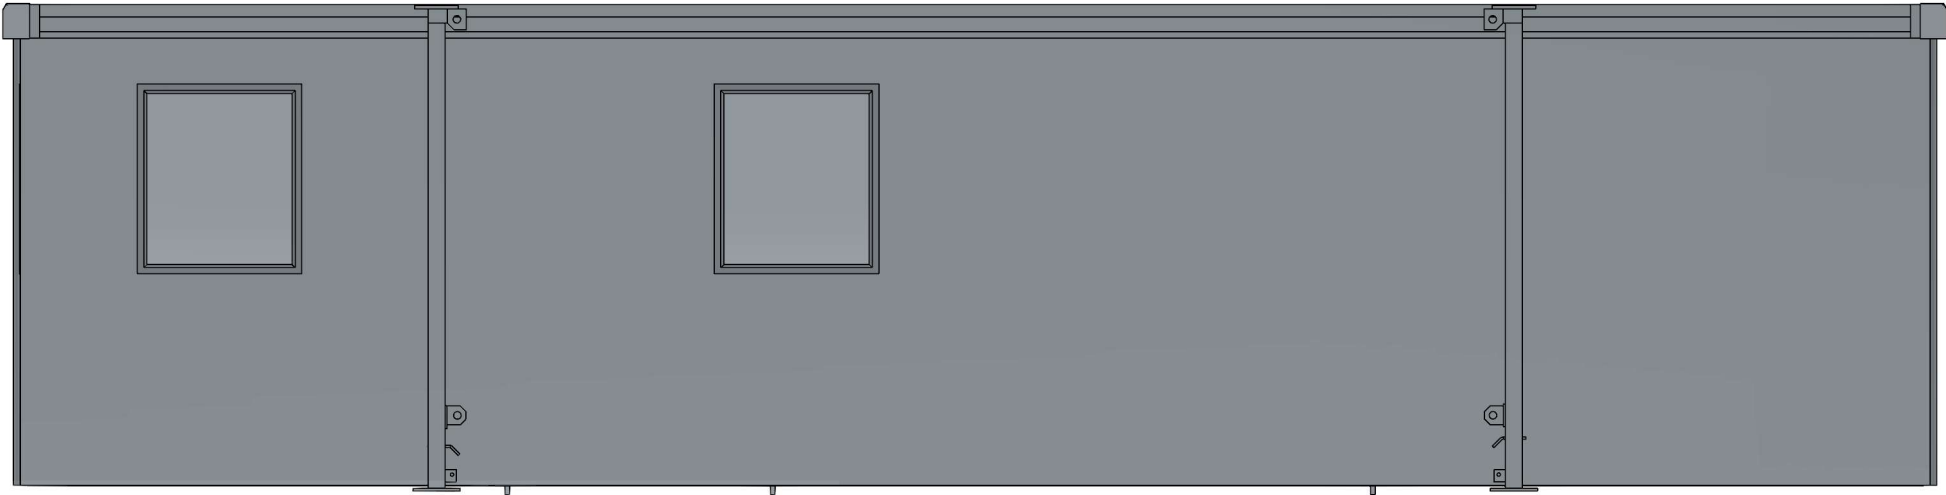

2 Rear Elevation
1 : 40

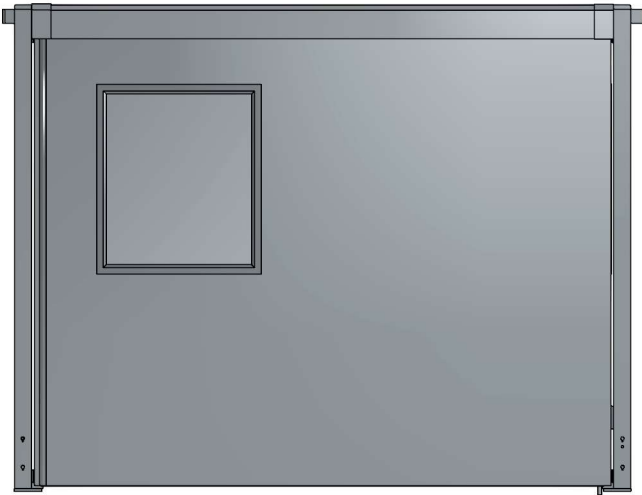

3 Side Elevation
1 : 40



4 Side Elevation
1 : 40

EXTERNAL COLOUR SCHEME | Solus

Walls	Goosewing Grey - nearest BS ref 10 A 05
Bottom wall trims	Goosewing Grey - nearest BS ref 10 A 05
Corner Trims	Goosewing Grey - nearest BS ref 10 A 05
Legs	Goosewing Grey - nearest BS ref 10 A 05
External Doors	Slate grey - nearest BS 18 8 25



Portakabin®

Portakabin Limited New Lane Huntingdon
York YO32 9PT United Kingdom
+44 (0)1904 611655
portakabin.co.uk

Client:
Johnson Matthey PLC

Opportunity:
Contractor Village

Title:
SL102 Elevations

Scale @ A3:	Date:	Drawn By:
1 : 40	30/05/25	TW

Opportunity Number:	Rev:
OPP1354635	A