


PROPOSED SITE PLAN

11 SPOUT LANE, GRIMSARGH, PRESTON, PR3 3BZ

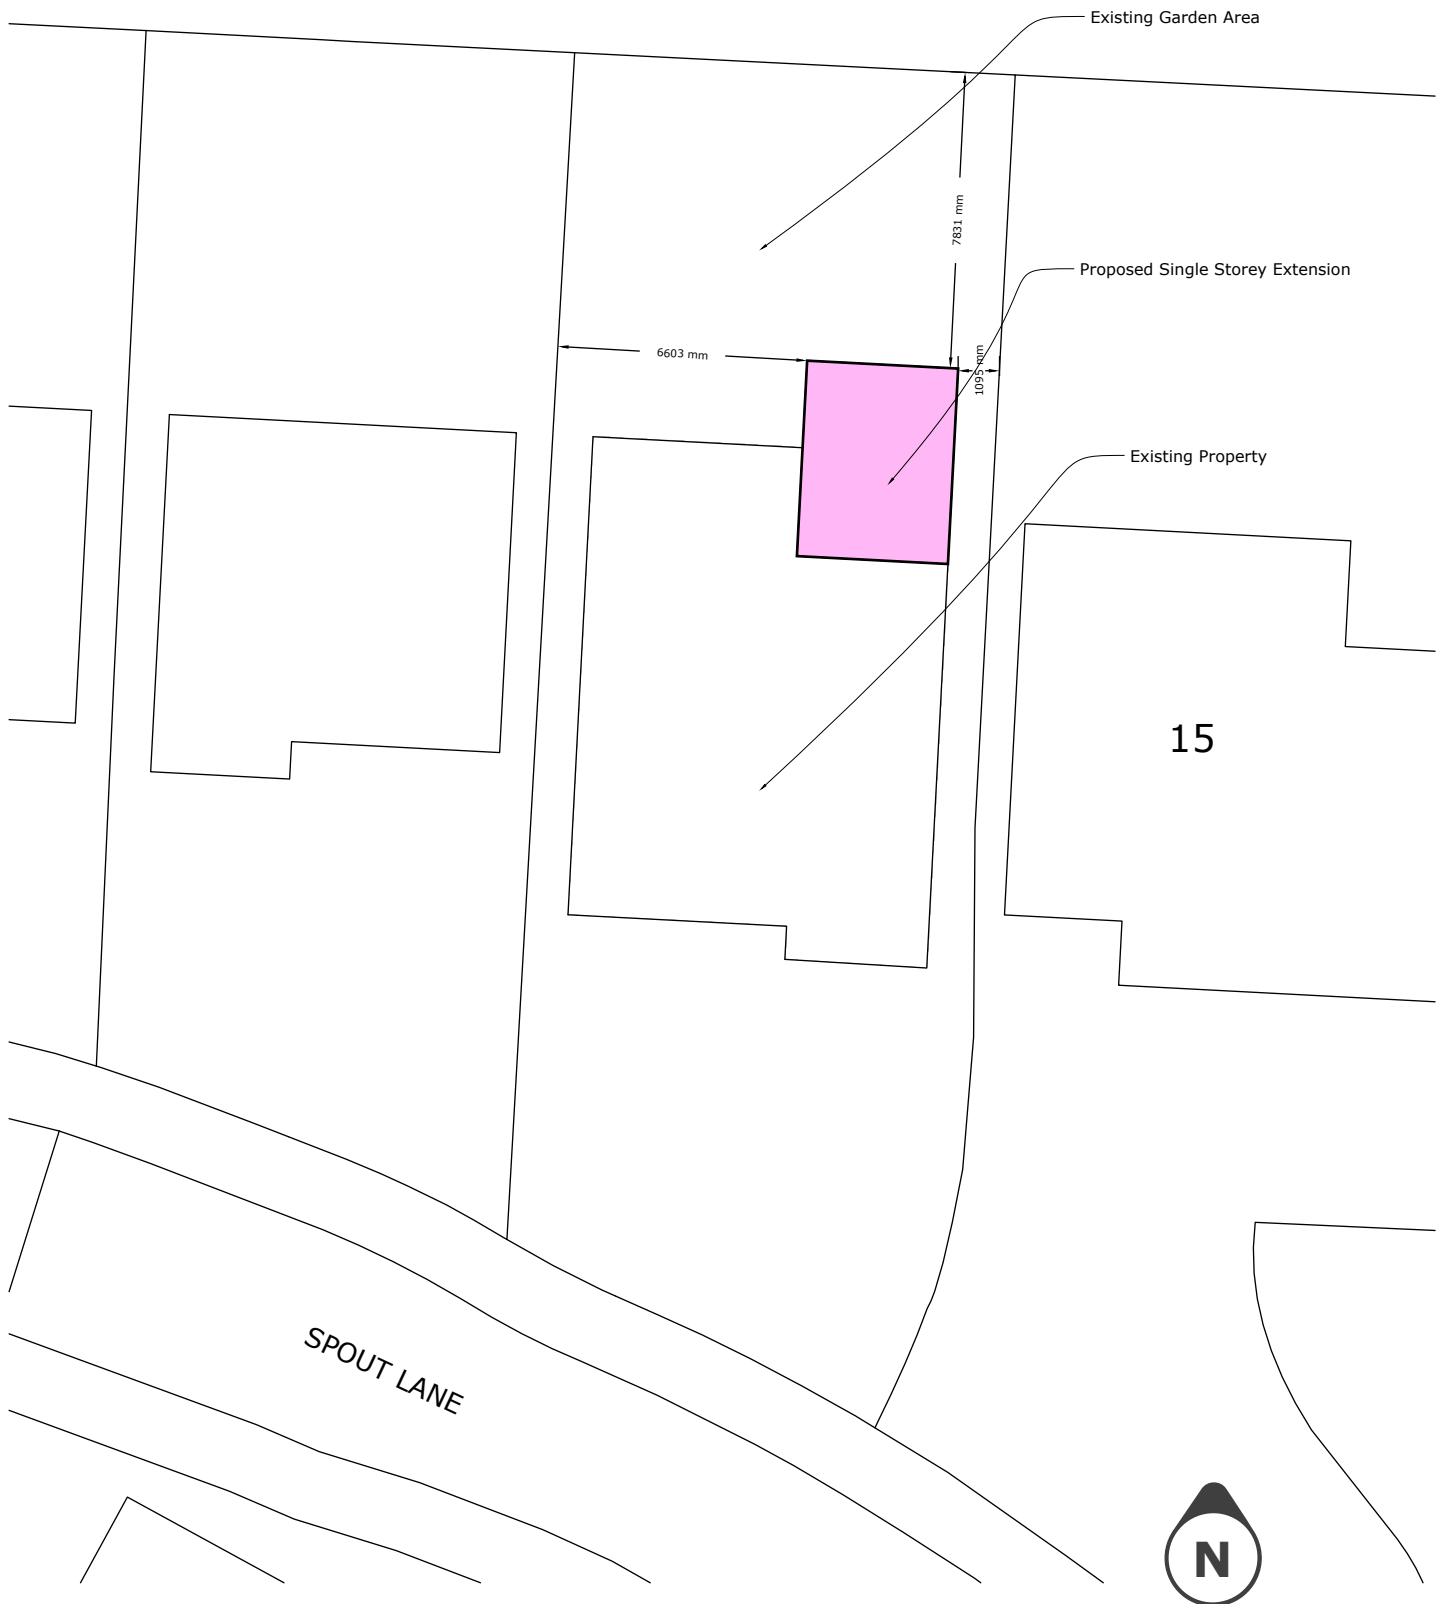

SCALE BAR - 1: 200

Inspire
DESIGN SERVICE

Victoria Coupe

07883 750933
www.inspiredesignservice.co.uk



CLIENT:

Mark Almond

PROJECT:

11 Spout Lane, Grimsargh,
Preston

DATE:

07/04/2026

SCALE:

1: 200 @ A4

DRAWING NO:

PSP 001