




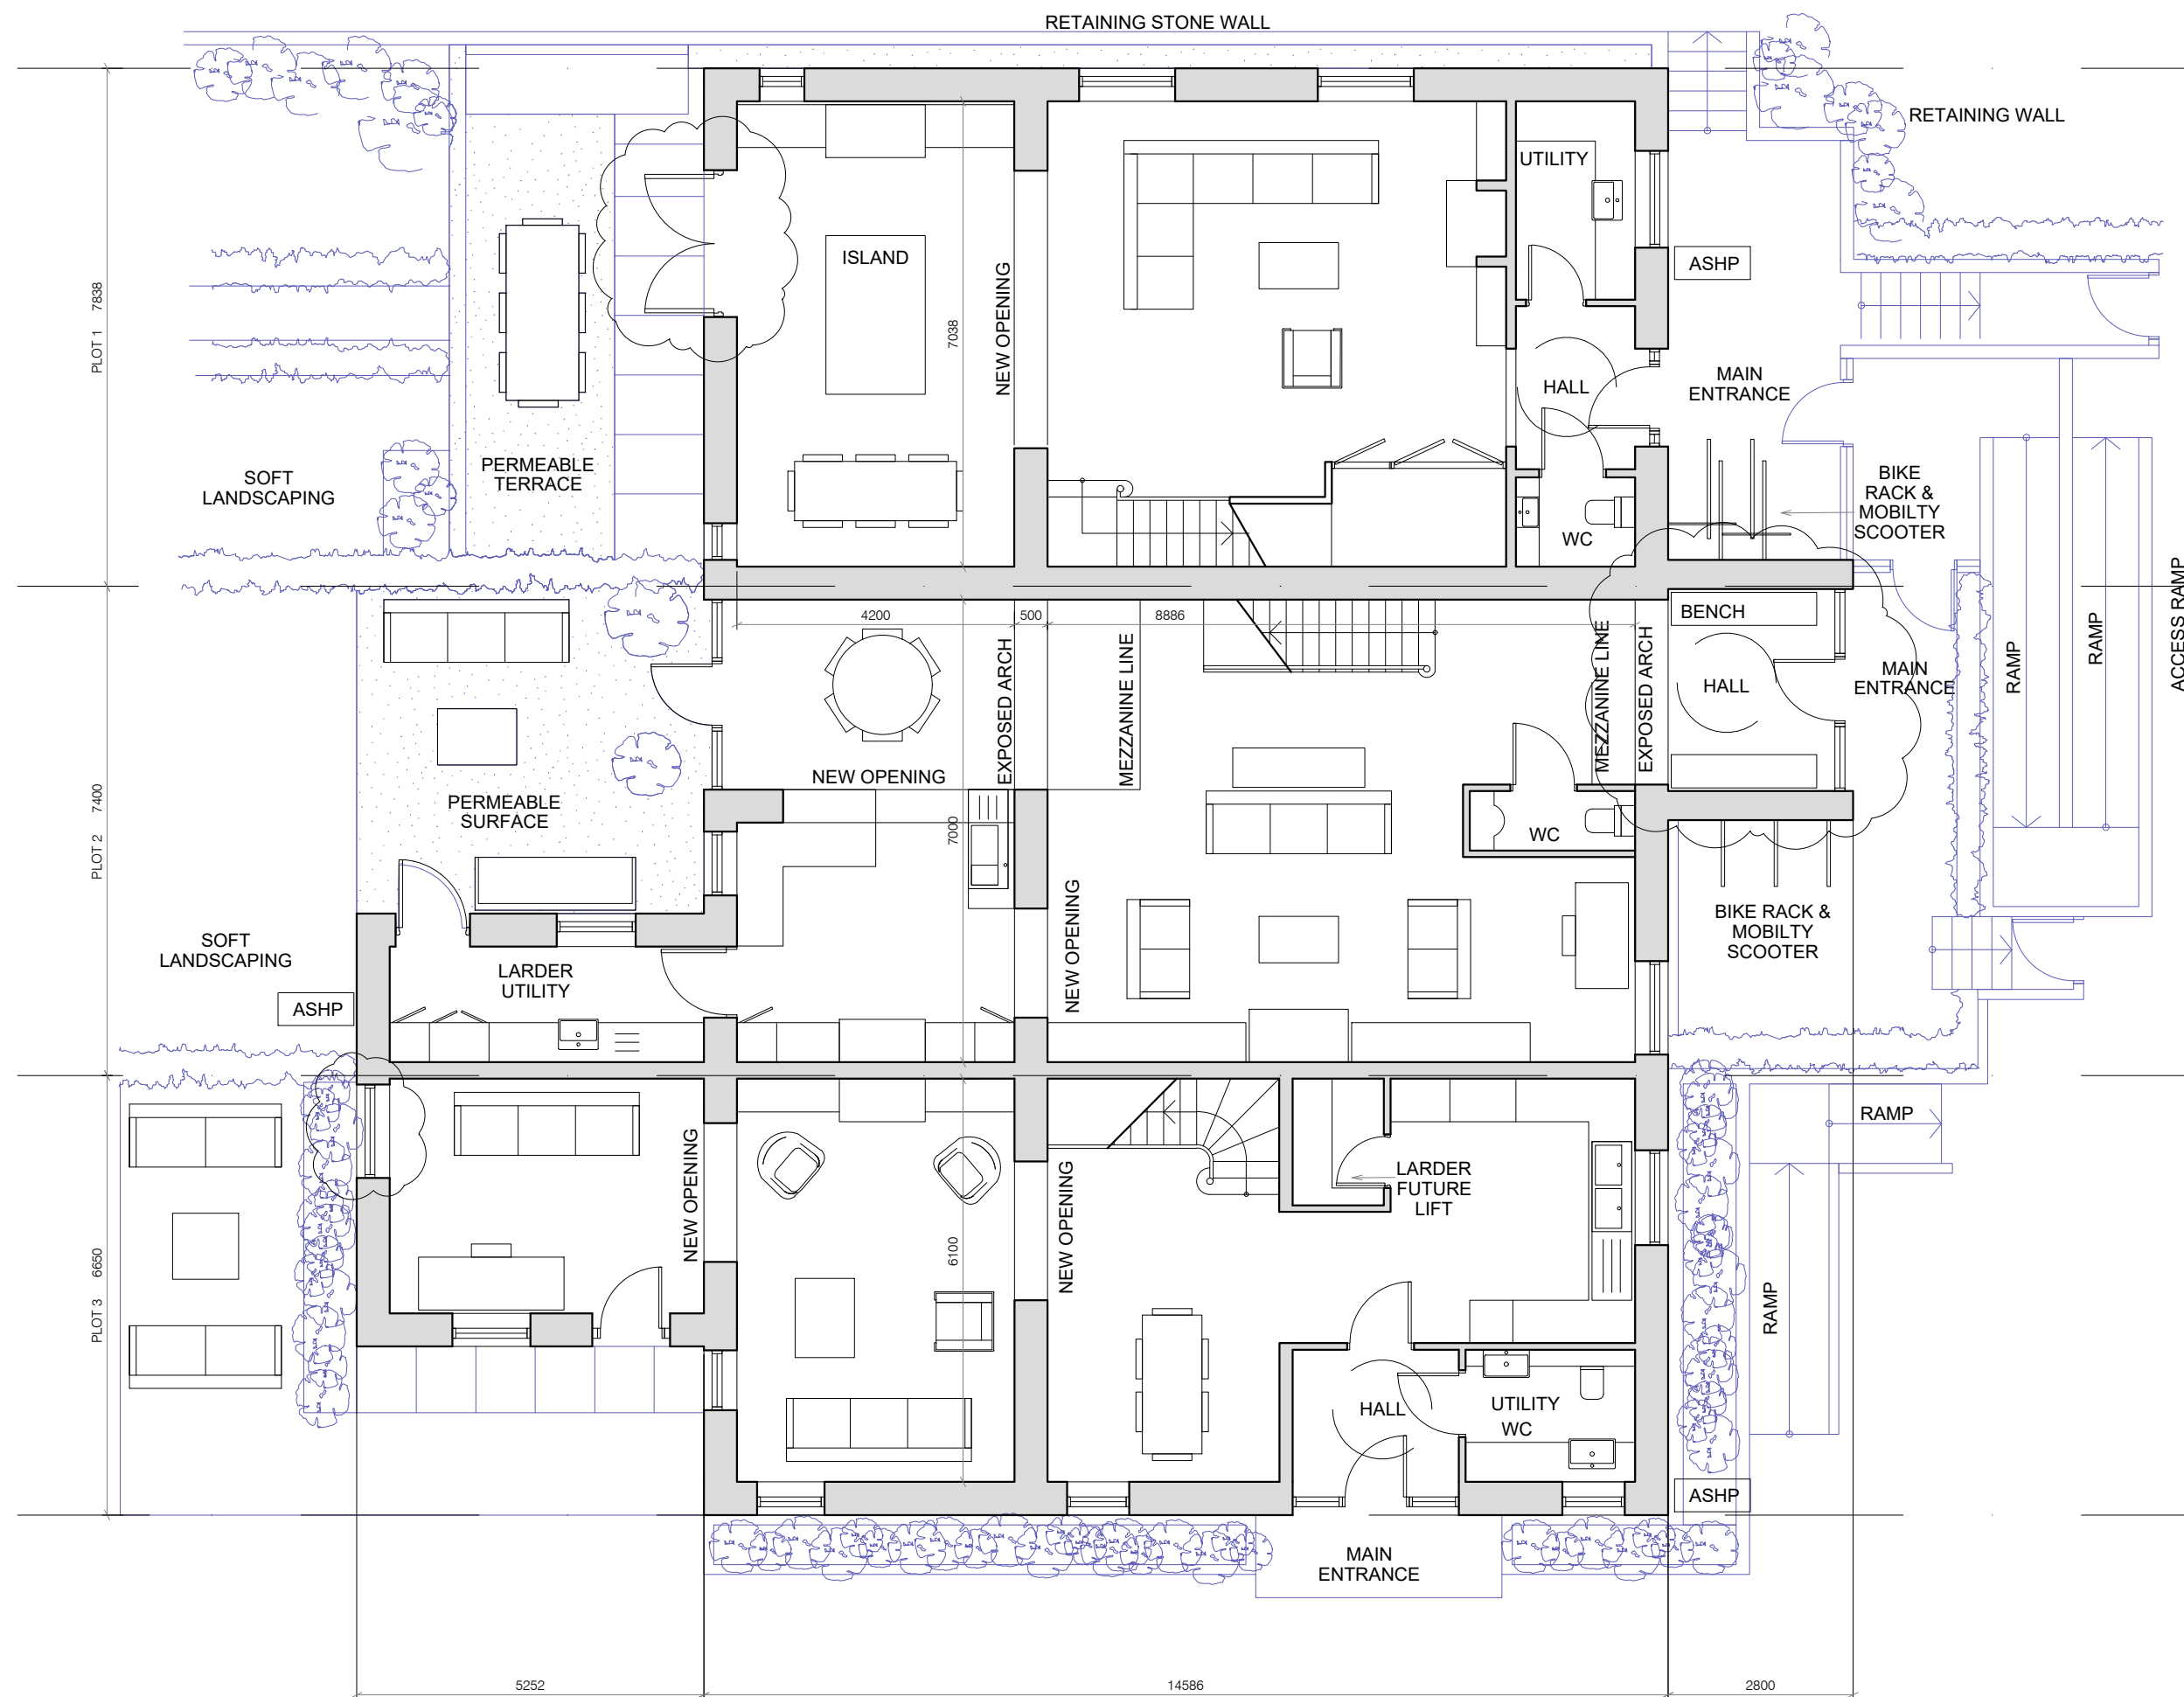


PROPOSED GROUND FLOOR

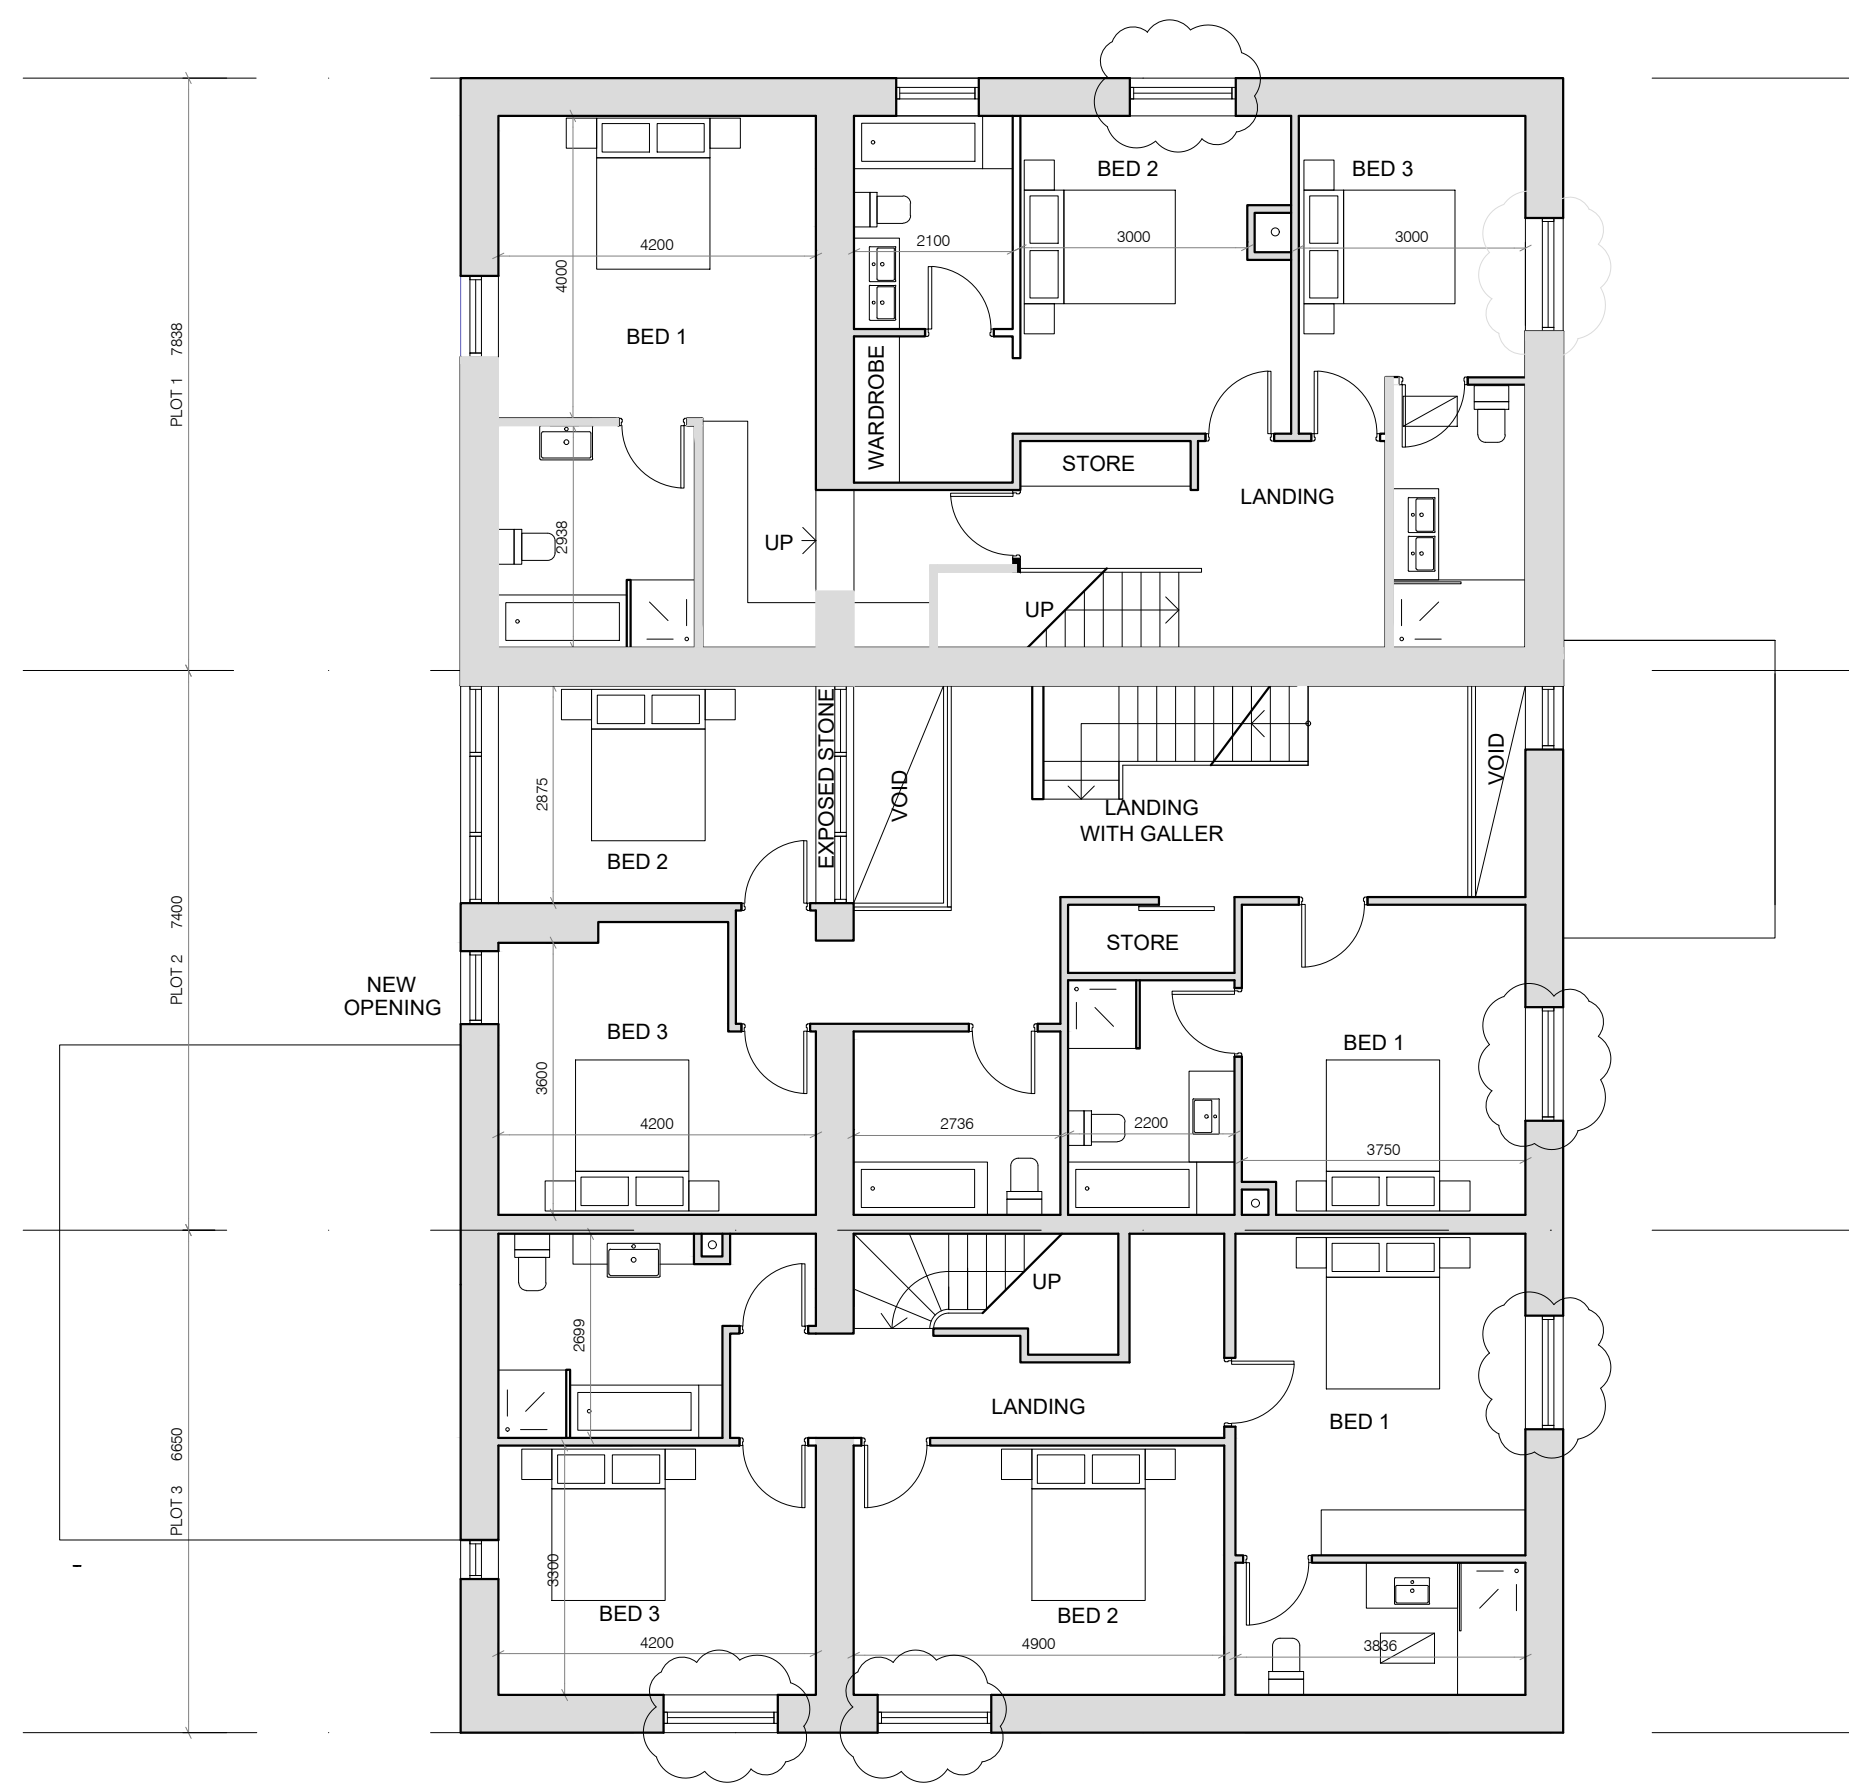

PROPOSED FIRST FLOOR

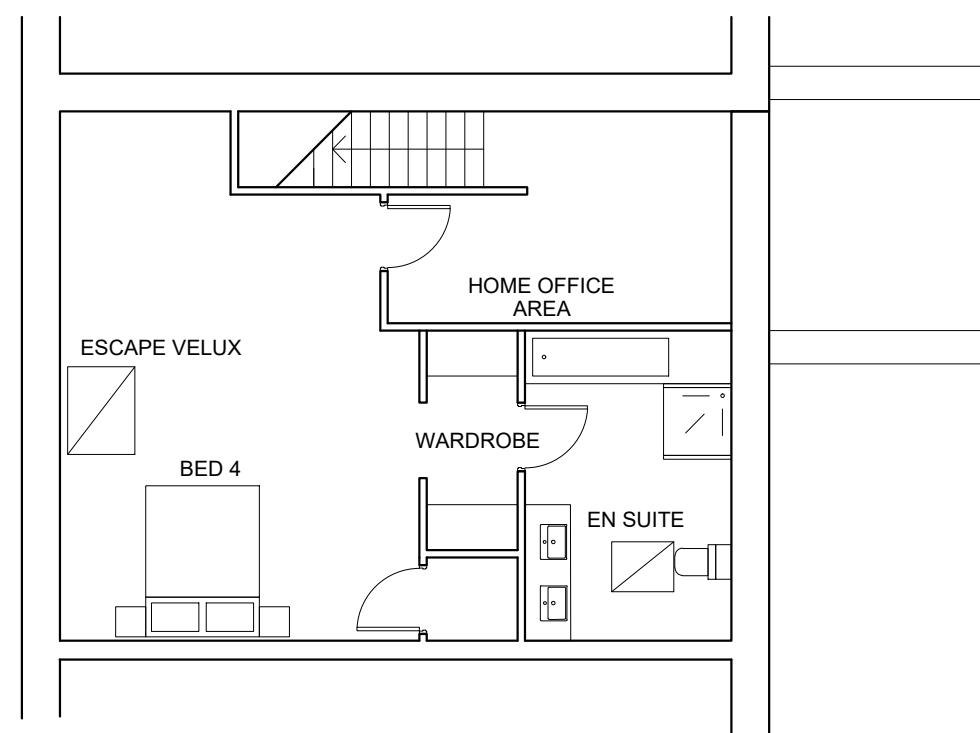

PROPOSED SECOND FLOOR

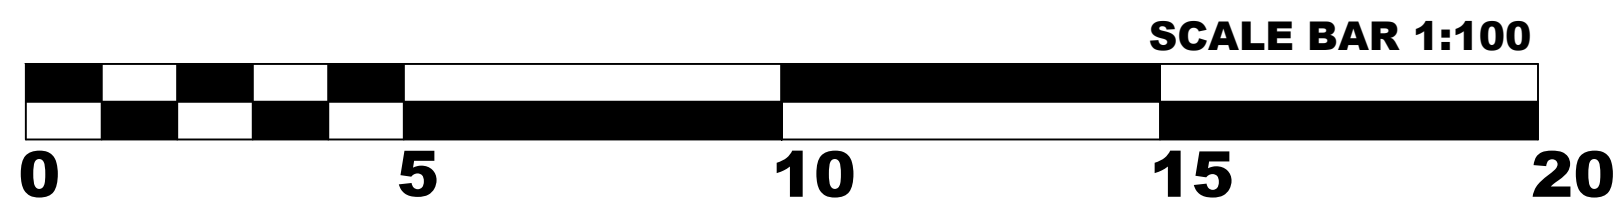

PLANNING APPLICATION RE-SUBMISSION

REVISIONS		
REV P3	PROPOSED MINOR AMENDMENT – REFER TO REVISION CLOUDS	EA 21/07/26
REV P2	PROPOSED MINOR AMENDMENT – REFER TO REVISION CLOUDS	EA 09/06/26
REV P1	PROPOSED PLANNING DRAWINGS FOR CLIENT REVIEW	EA 27/01/26

CLIENT & PROJECT

Mr. G .Walsh.
Cockshotts Barn, Sabden.

DRAWING TITLE
PROPOSED FLOOR PLANS

DRAWN		REVISIONS	DRAWING No.
DATE	20/04/2026	P1P2P3	AR/P02
SCALE	1:100/1:50/1:20 @ A1		