





PROPOSED SOUTH ELEVATION
(REF TO BY PLANNING AS NORTH/EAST)

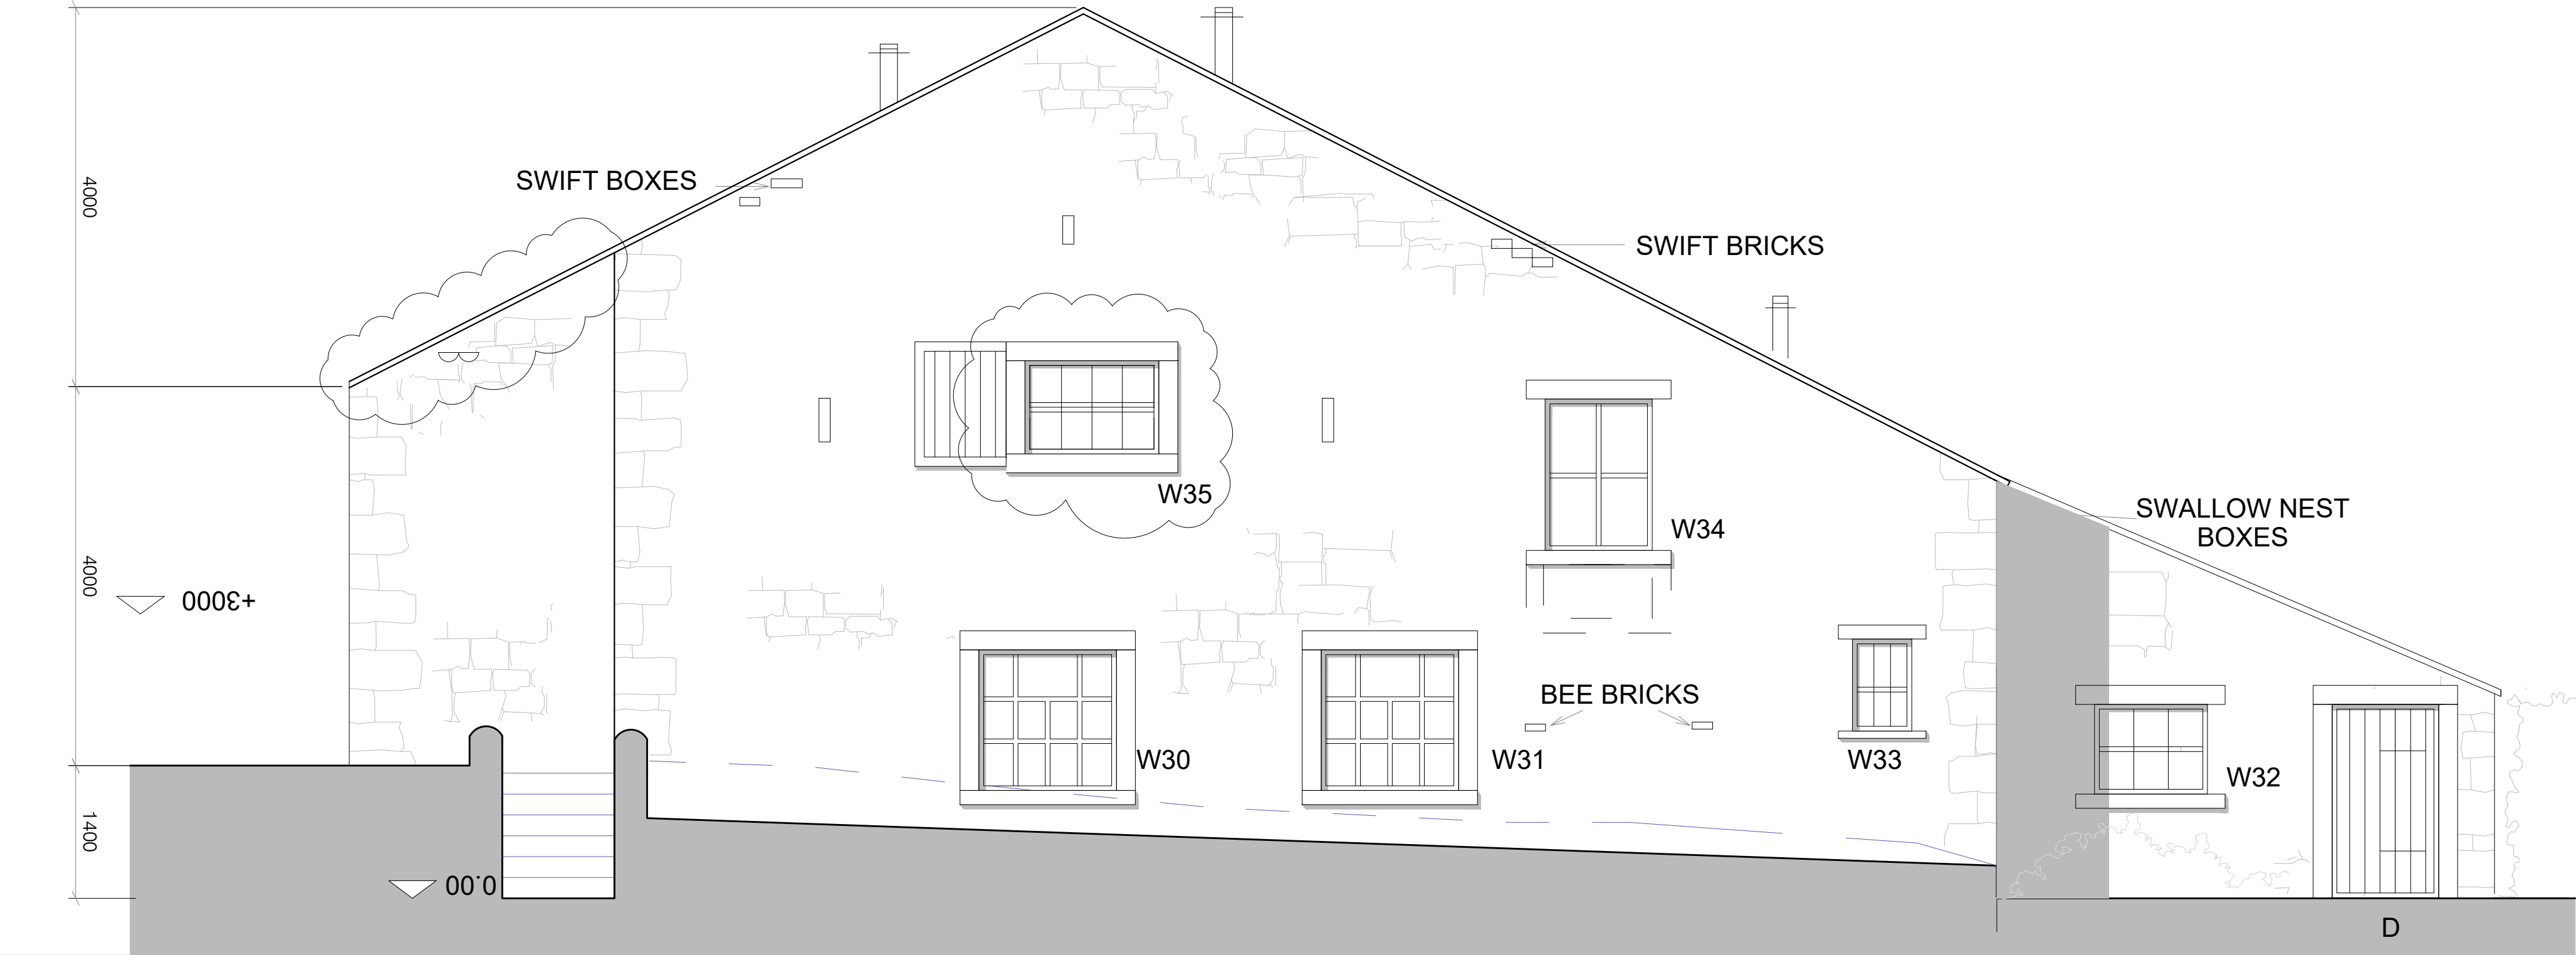

PROPOSED NORTH ELEVATION
(REF TO BY PLANNING AS SOUTH EAST)

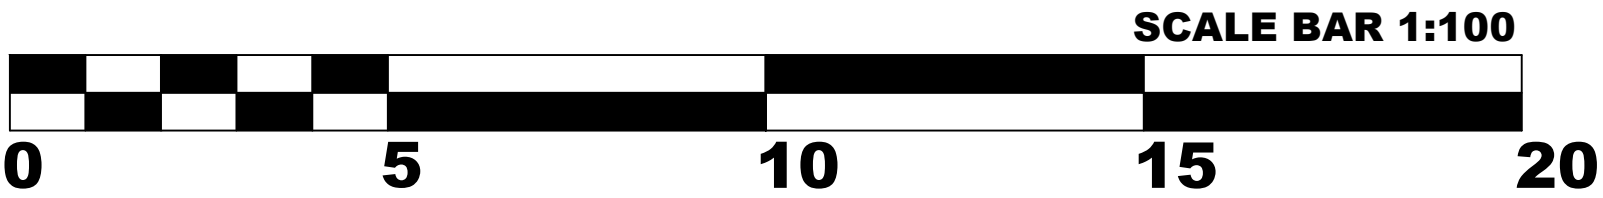

General Notes: Do not scale. This drawing is for planning purposes only to be read in conjunction with all other relevant drawings, details and specification provided by the Designer, Client, Contractor and all other consultants including Structural Engineer, Civil Engineer, and Energy Assessor. Should there be a conflict between drawings and details the Designer should be informed prior to ordering materials or construction. Until technical approval (Building Control) has been obtained from the relevant Authority the drawings are not for construction. Should the contractor commence site work prior to such approval being given it is entirely at his own risk. All Risk Assessments for this project must be reviewed prior to commencement of any work on site.

The contractor is to carry out Risk Assessments and prepare method statements in line with current Health and Safety legislation. Client to advise on boundary limits and ownership and any TPO's. DC Architectural Design does not accept liability for quality of workmanship on site. Fire strategy, passive fire details and fire equipment locations/details is not the responsibility of DC Architectural Design



PROPOSED LIGHT COLOURED FINISH TO WINDOW & DOOR FRAMES –
EXACT COLOUR/SPEC/SAMPLE TO APPROVED BY LOCAL AUTHORITY PLANNER.

PLANNING APPLICATION RE-SUBMISSION

REVISIONS			
REV P2	PROPOSED MINOR AMENDMENT – REFER TO REVISION CLOUDS	EA	09/06/26
REV P1	PROPOSED PLANNING DRAWINGS FOR CLIENT REVIEW	EA	27/01/26
CLIENT & PROJECT			

Mr. G .Walsh.
Cockshotts Barn, Sabden.

DRAWING TITLE			
PROPOSED NORTH & SOUTH ELEVATIONS			
DRAWN	ERA	REVISIONS	DRAWING No.
DATE	20/04/2026	P1P2	AR/P01
SCALE	1:100/1:50/1:20 @ A1		