



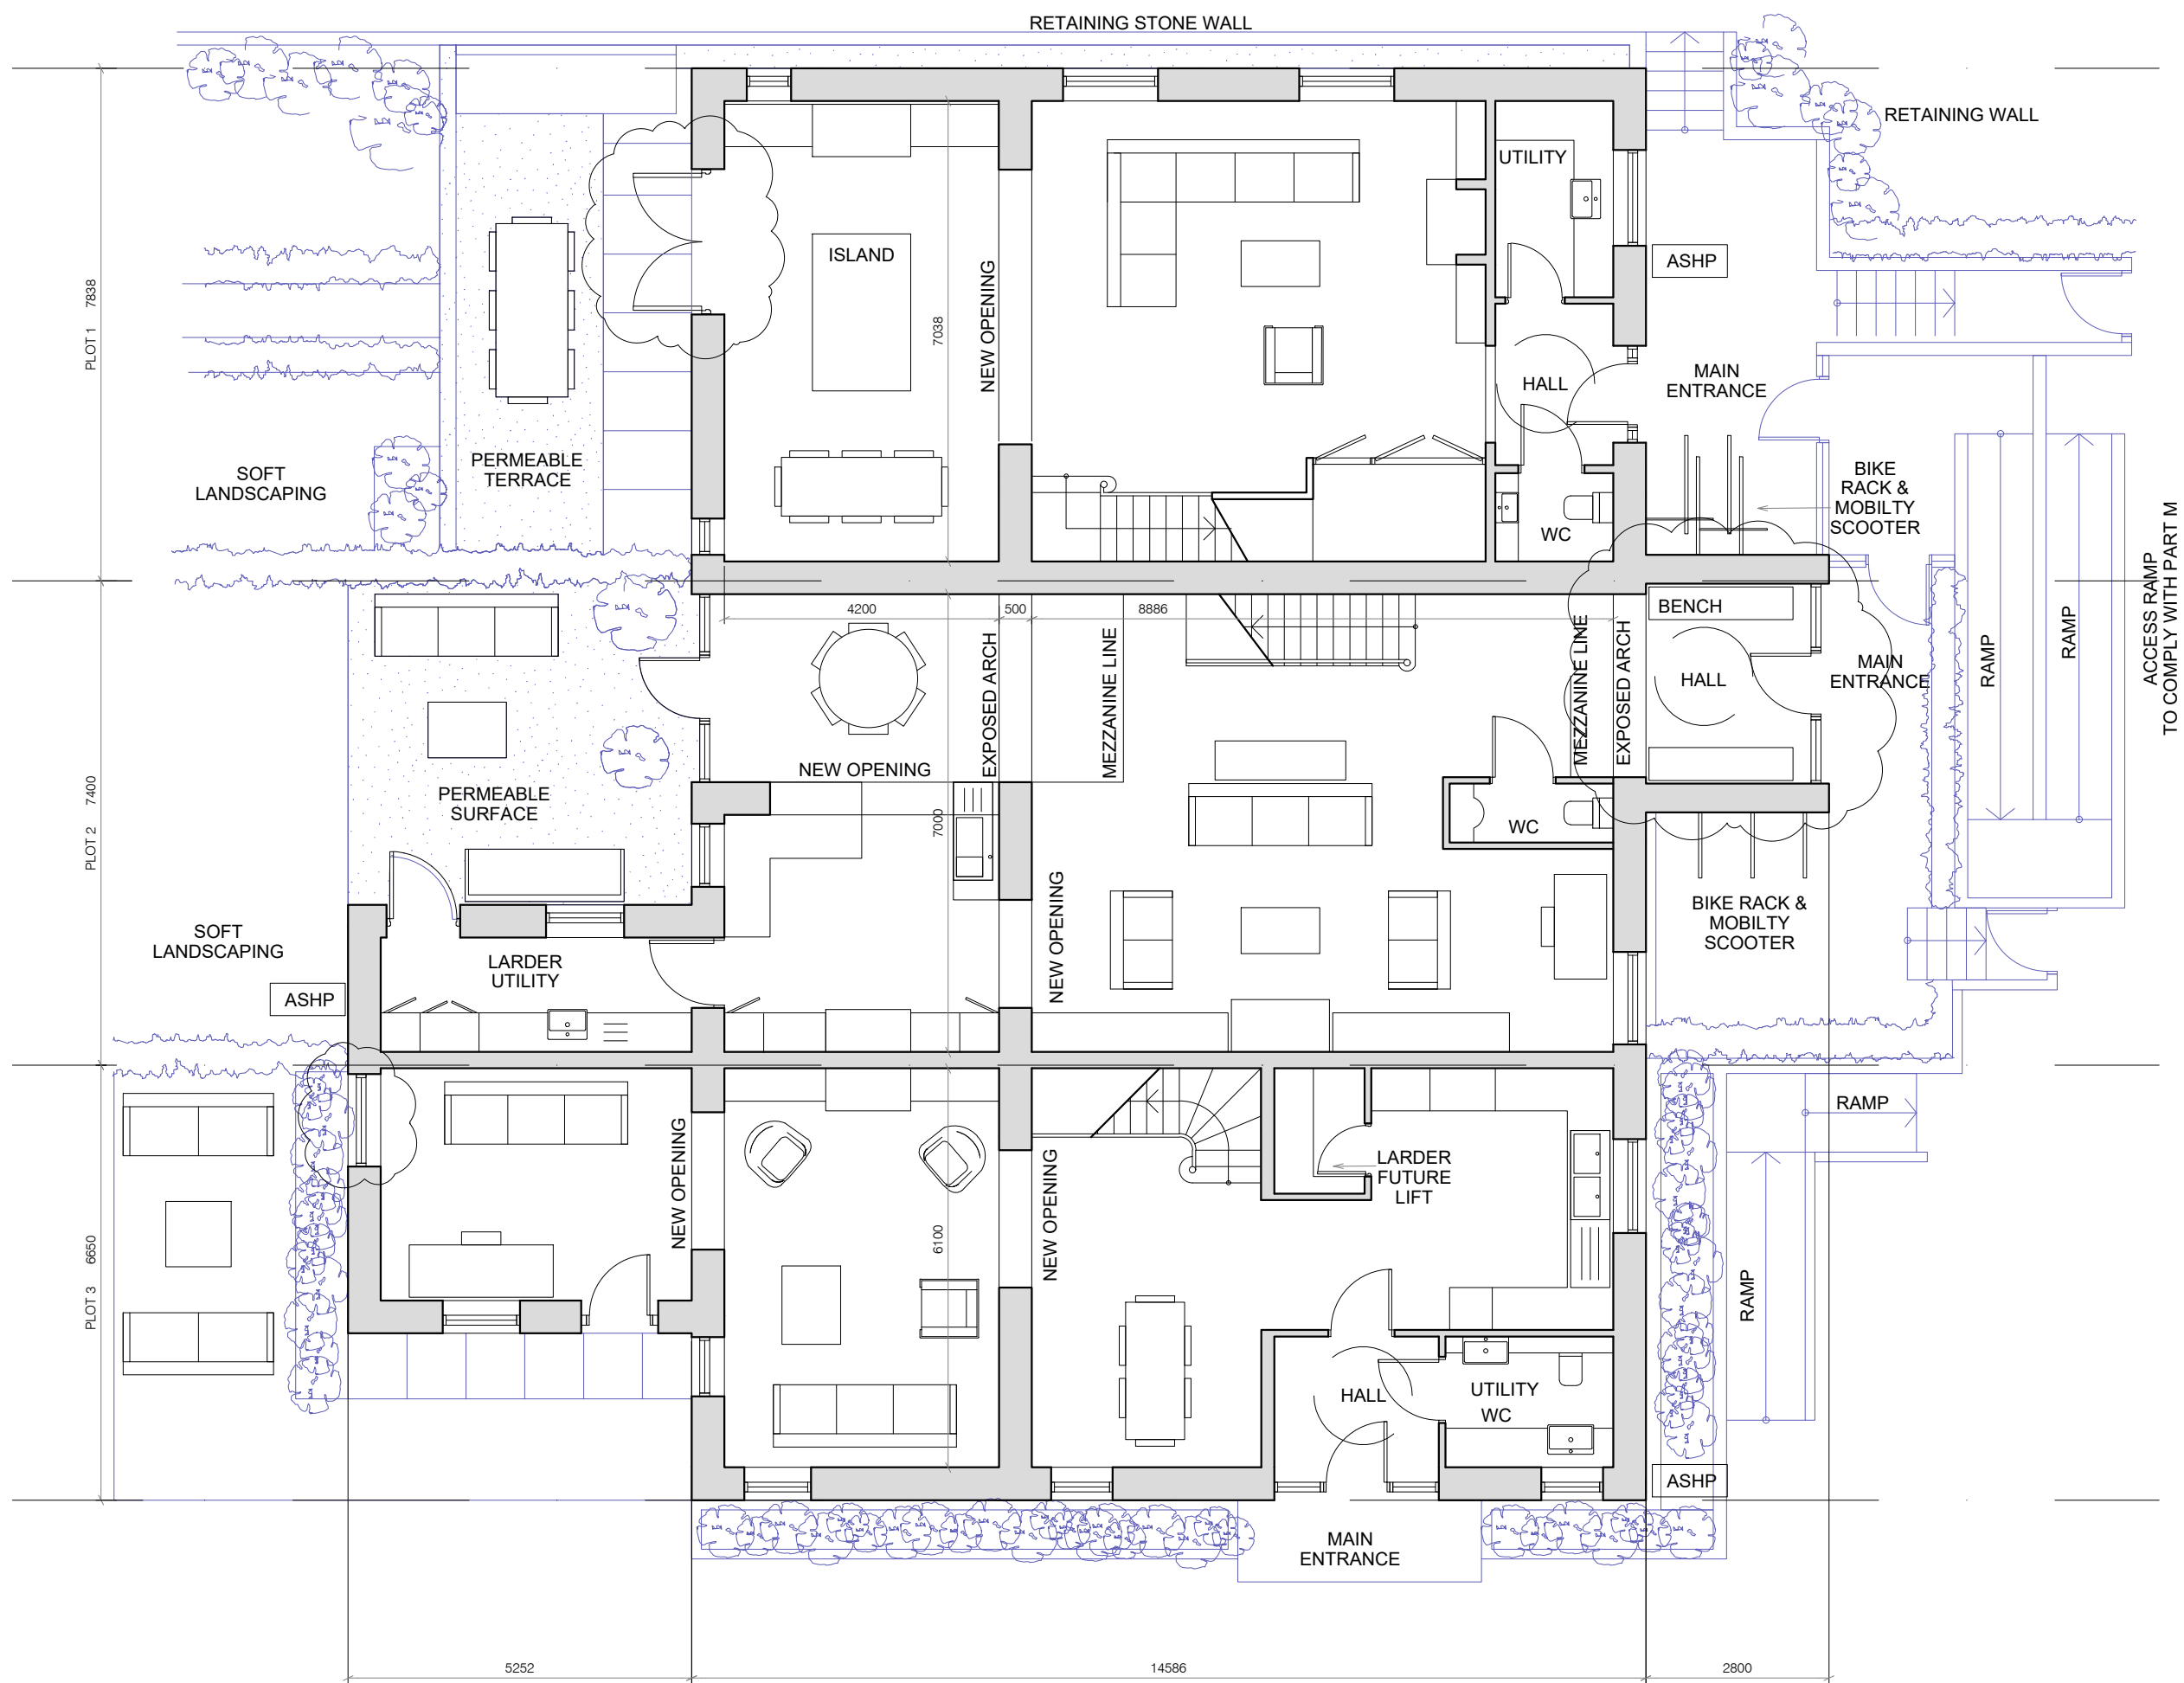


PROPOSED GROUND FLOOR



PROPOSED FIRST FLOOR

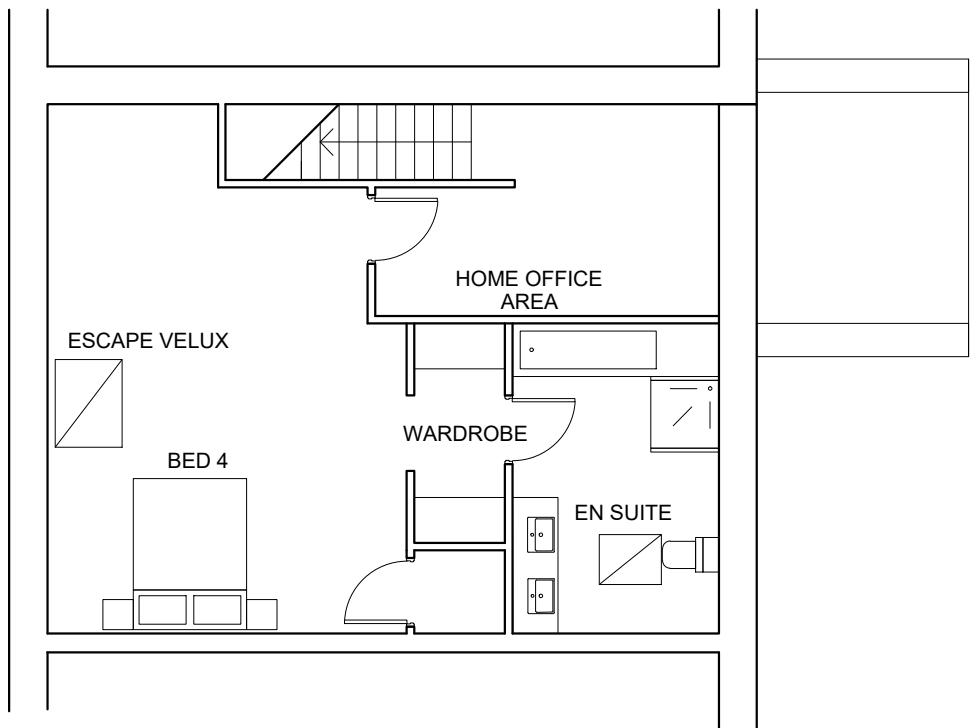

PROPOSED SECOND FLOOR

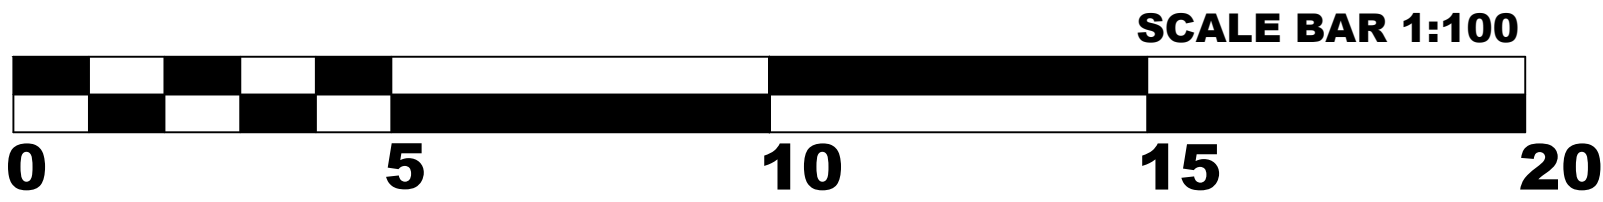

PLANNING APPLICATION RE-SUBMISSION

REVISIONS			
REV P2	PROPOSED MINOR AMENDMENT – REFER TO REVISION CLOUDS	EA	09/06/26
REV P1	PROPOSED PLANNING DRAWINGS FOR CLIENT REVIEW	EA	27/01/26
CLIENT & PROJECT			

Mr. G .Walsh.
Cockshotts Barn, Sabden.

DRAWING TITLE
PROPOSED GROUND FLOOR PLAN

DRAWN	ERA	REVISIONS	DRAWING No.
DATE	20/04/2026	P1P2	AR/P02
SCALE	1:100/1:50/1:20	A1	