



This drawing is to be read in conjunction with all relevant Surveyors, consultants' and specialists' drawings and specifications. All dimensions and levels are to be checked on site. This drawing is subject to copyright. All work carried out before Planning and Building Permission has been granted is at the contractor/clients risk. The Surveyor is to be notified of any discrepancies.

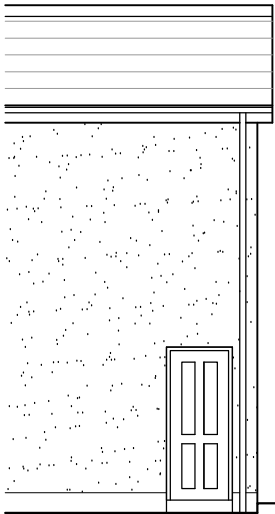

Part Side (South West)
Elevation




Rear (South East) Elevation

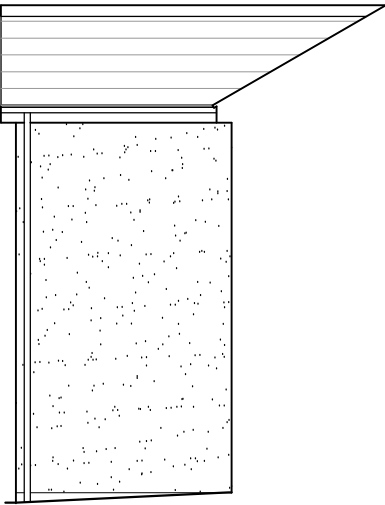

Part Side (North East)
Elevation

Extension to
adjoining house

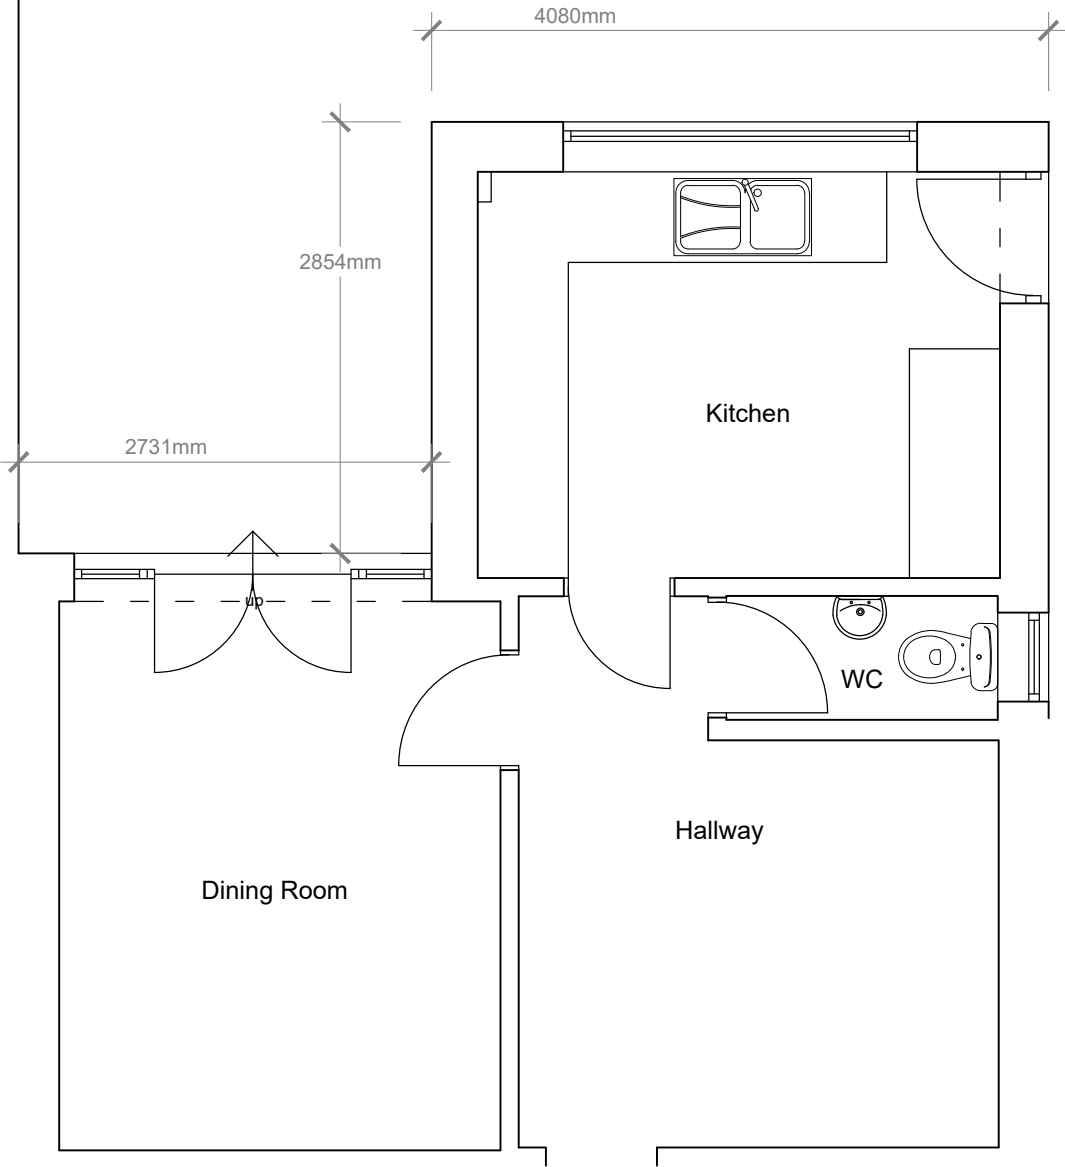

Part Ground Floor Plan

Client Mr Brown and Mrs Robinson-Brown		
Project Proposed Extension to 15 Croasdale Drive Clitheroe BB7 1LQ		
Drawing Title Existing Plan and Elevations		
Scale 1:50/100 @ A3	Date May 2026	Drawn LFR
READ DESIGN LTD		
185 - 01		