




This drawing is to be read in conjunction with all relevant Surveyors, consultants' and specialists' drawings and specifications. All dimensions and levels are to be checked on site. This drawing is subject to copyright. All work carried out before Planning and Building Permission has been granted is at the contractor/clients risk. The Surveyor is to be notified of any discrepancies.

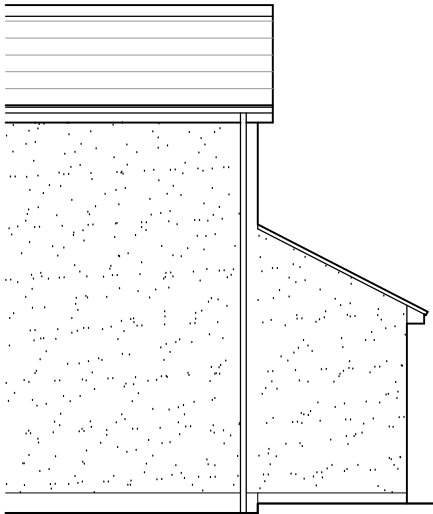


Part Side (South West)
Elevation

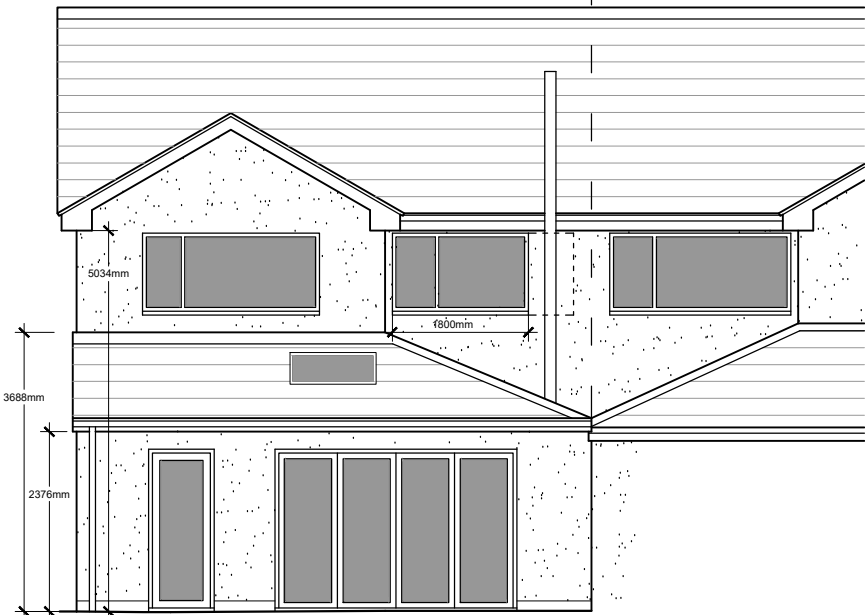

Rear (South East) Elevation

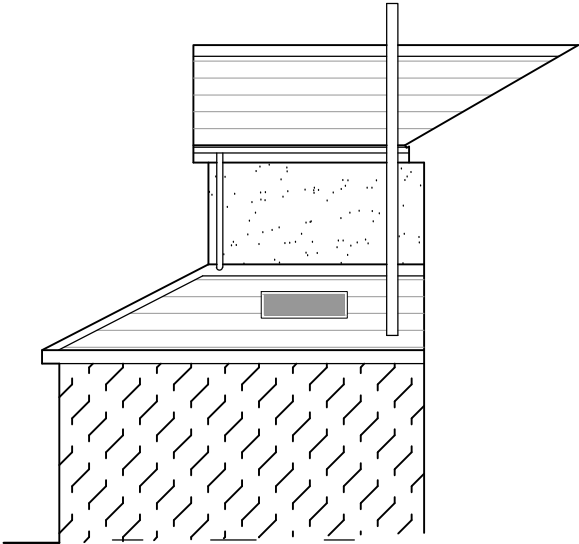

Part Side (North East)
Elevation

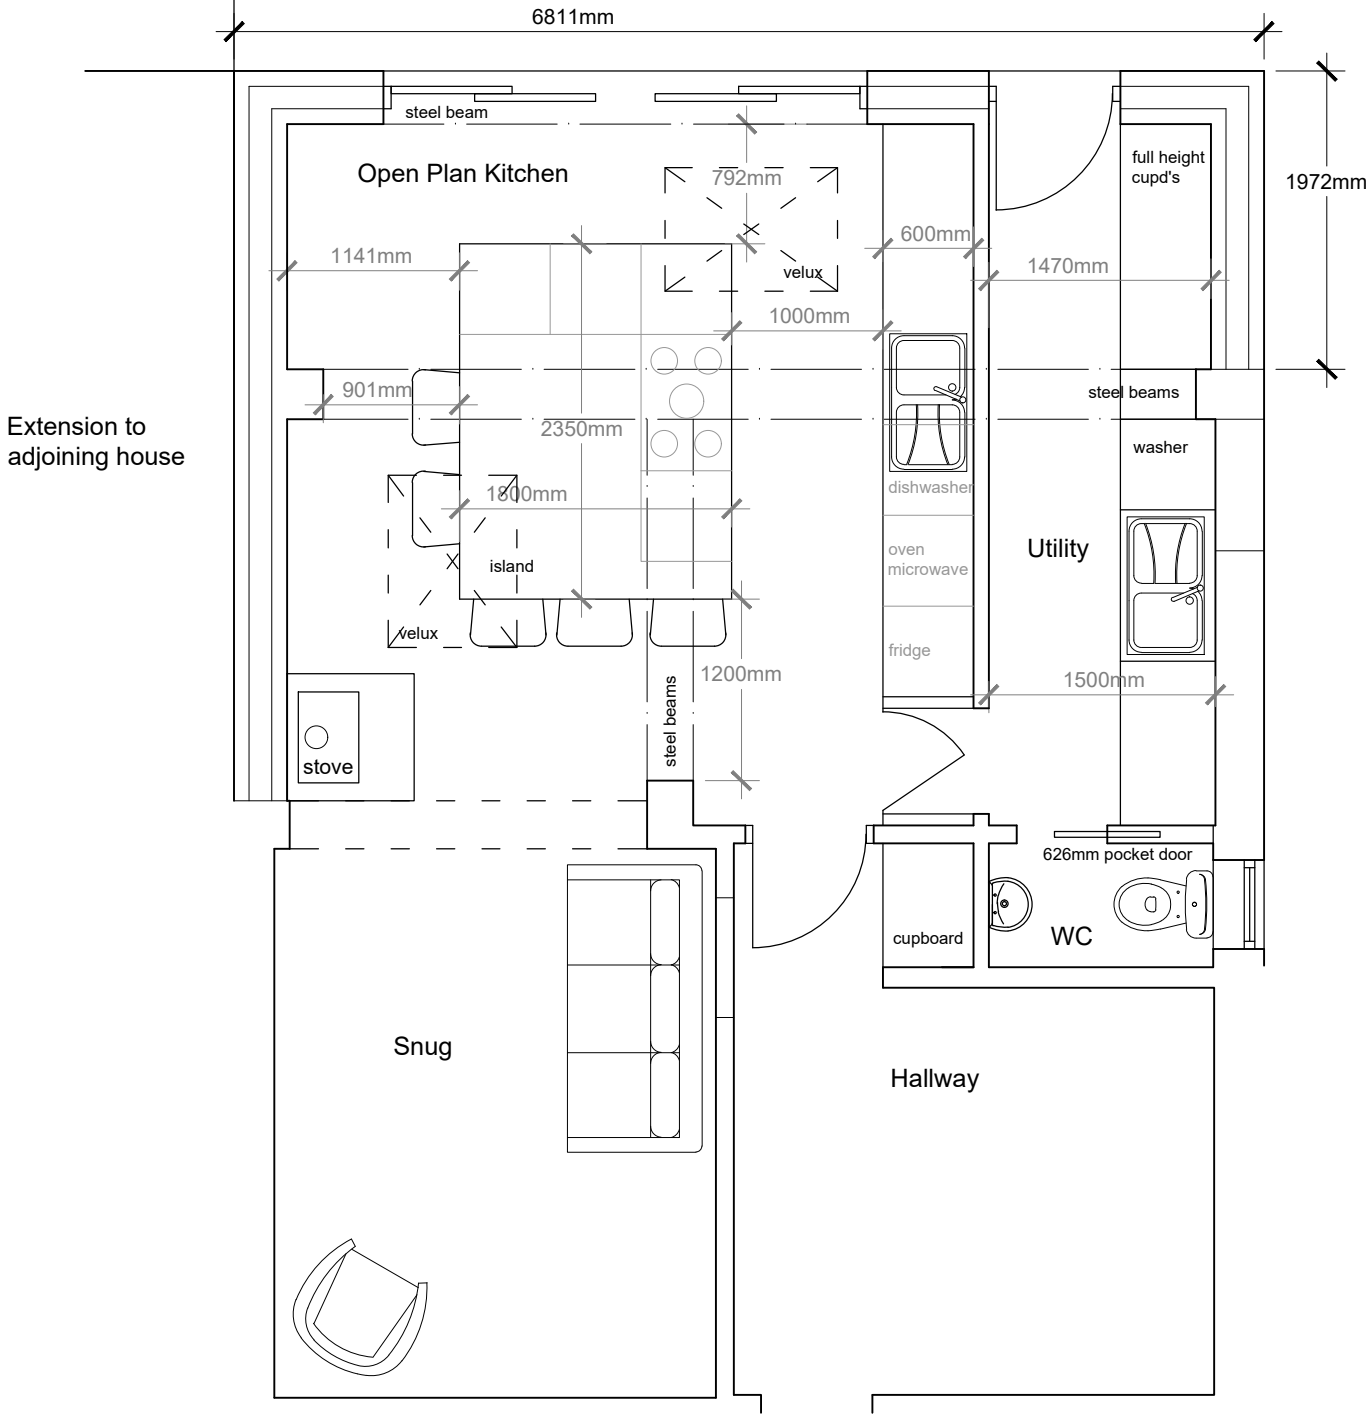

Part Ground Floor Plan

Client
Mr Brown and Mrs Robinson-Brown

Project
Proposed Extension to
15 Croasdale Drive
Clitheroe
BB7 1LQ

Drawing Title
Proposed Plan and Elevations

Scale	Date	Drawn
1:50/100 @ A3	June 2026	LFR

READ DESIGN LTD

185 - 02