



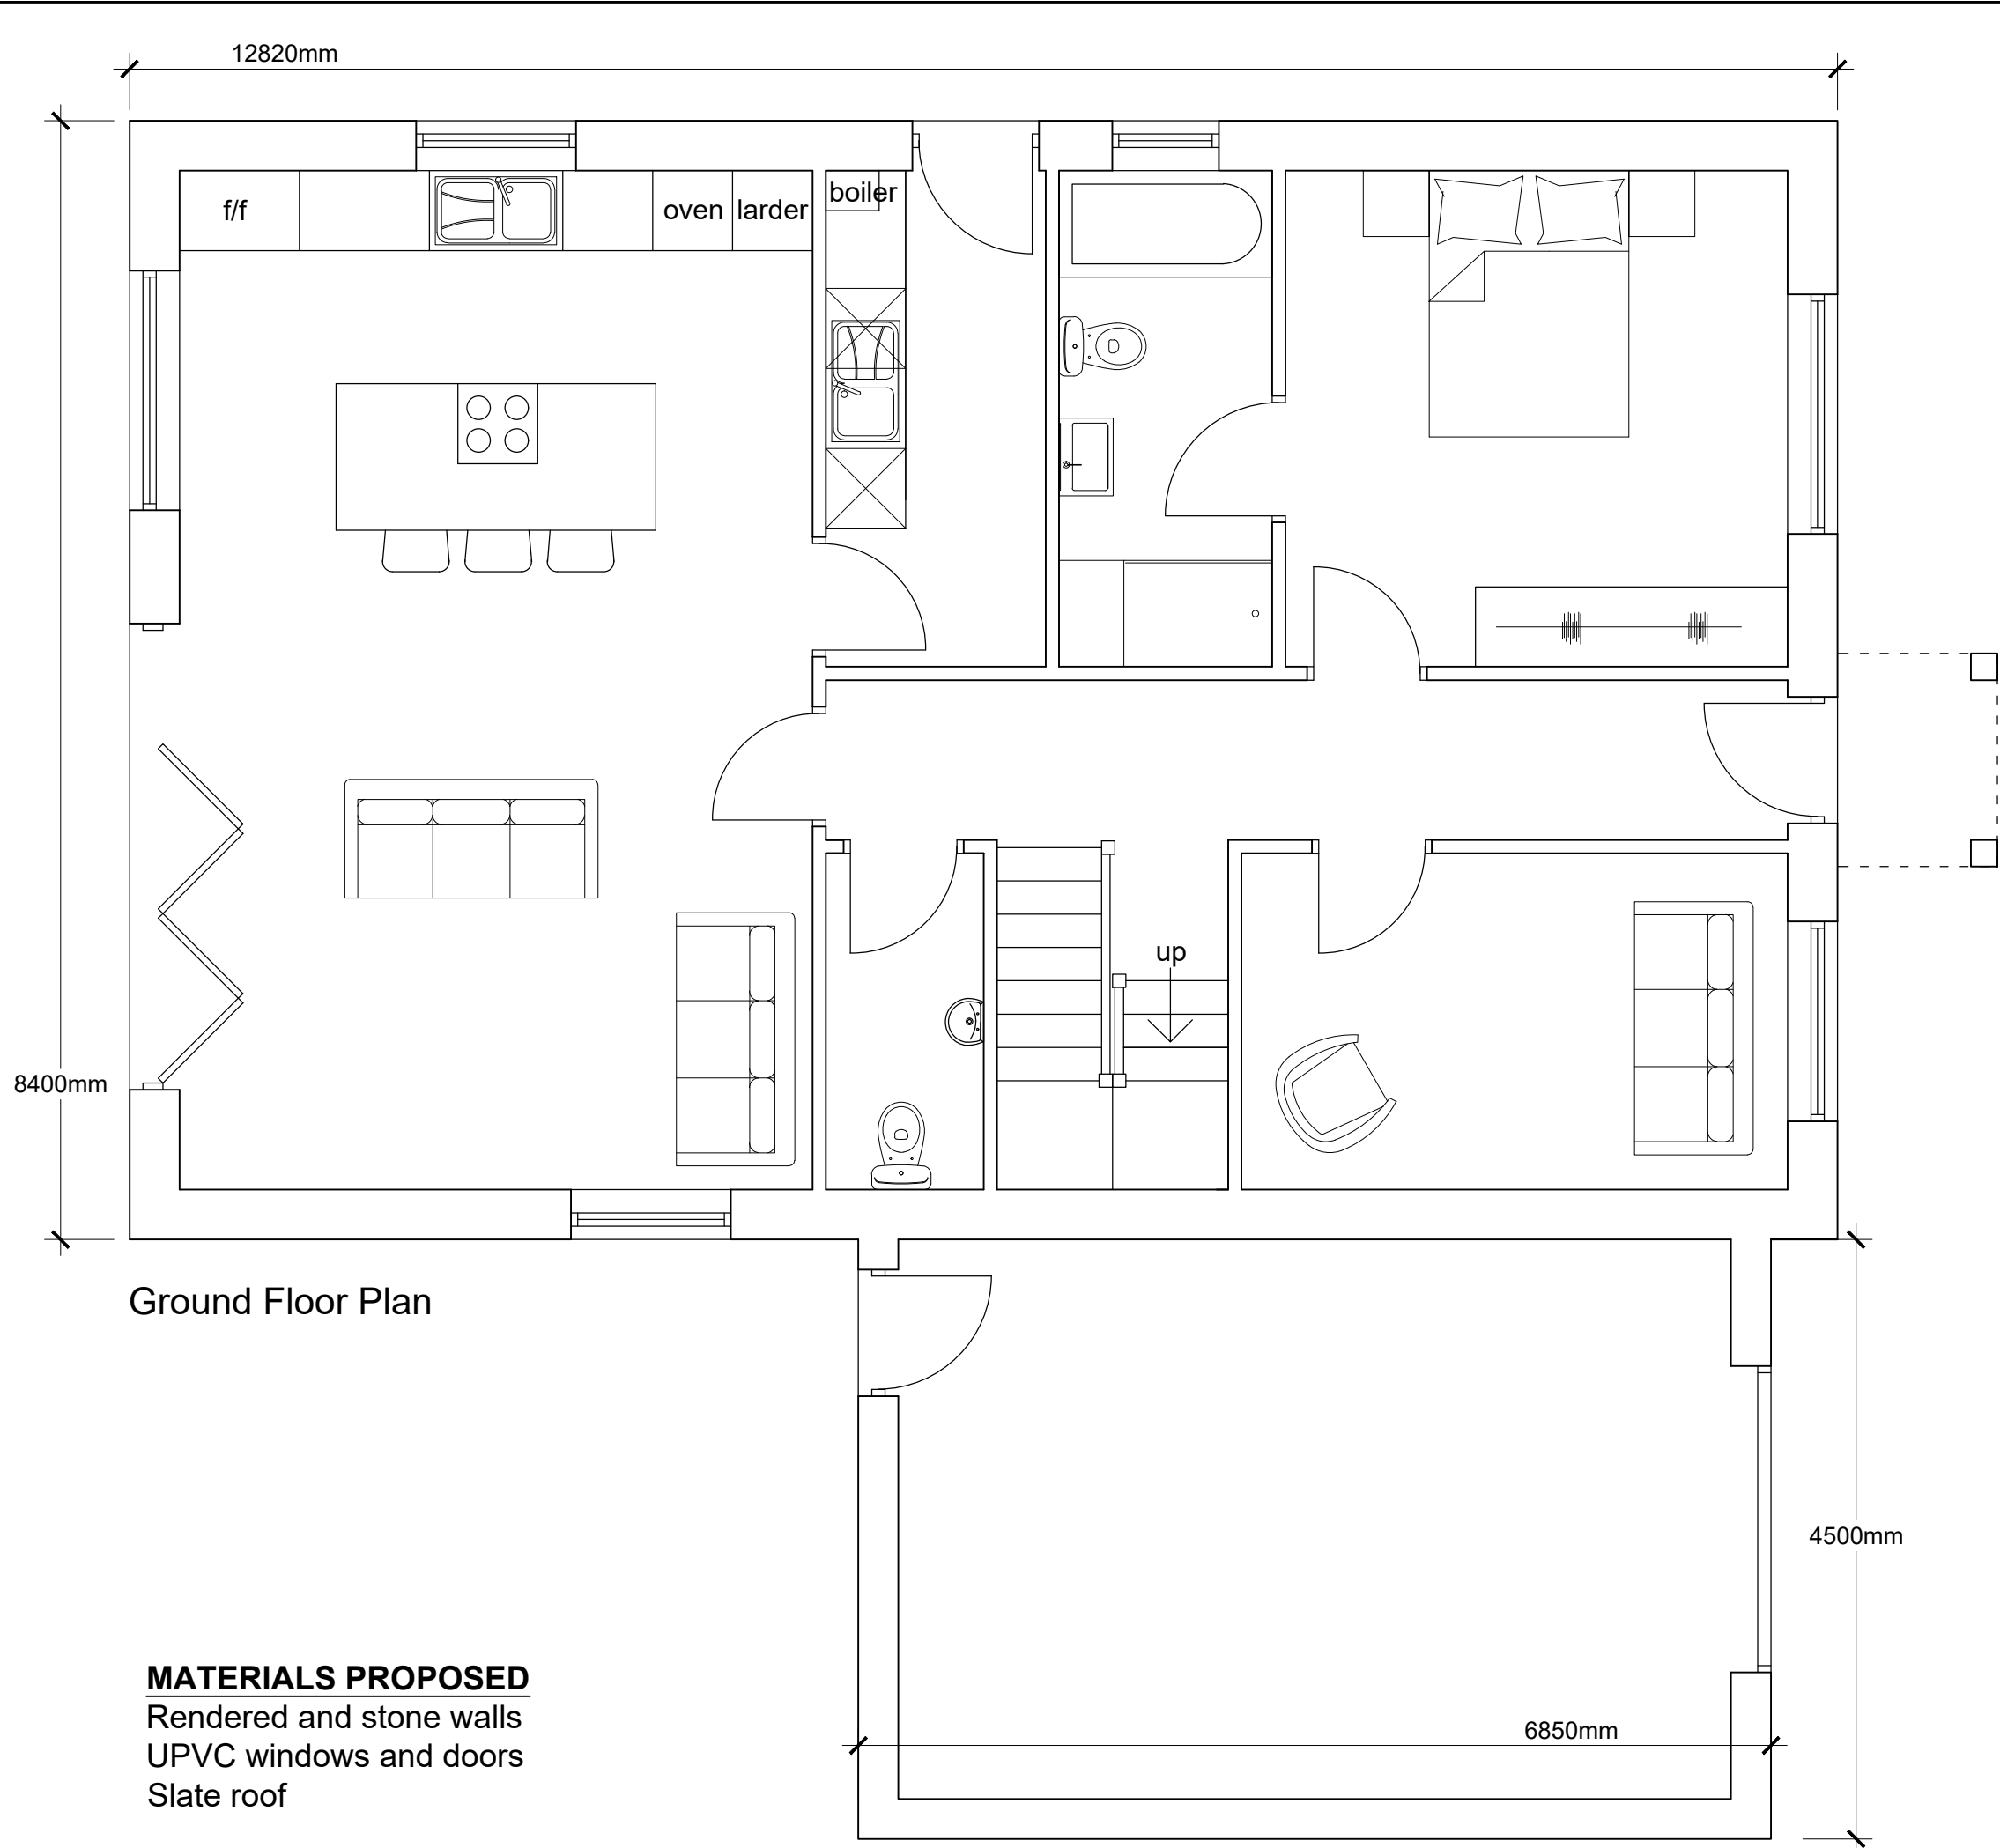


Ground Floor Plan

**MATERIALS PROPOSED**  
Rendered and stone walls  
UPVC windows and doors  
Slate roof

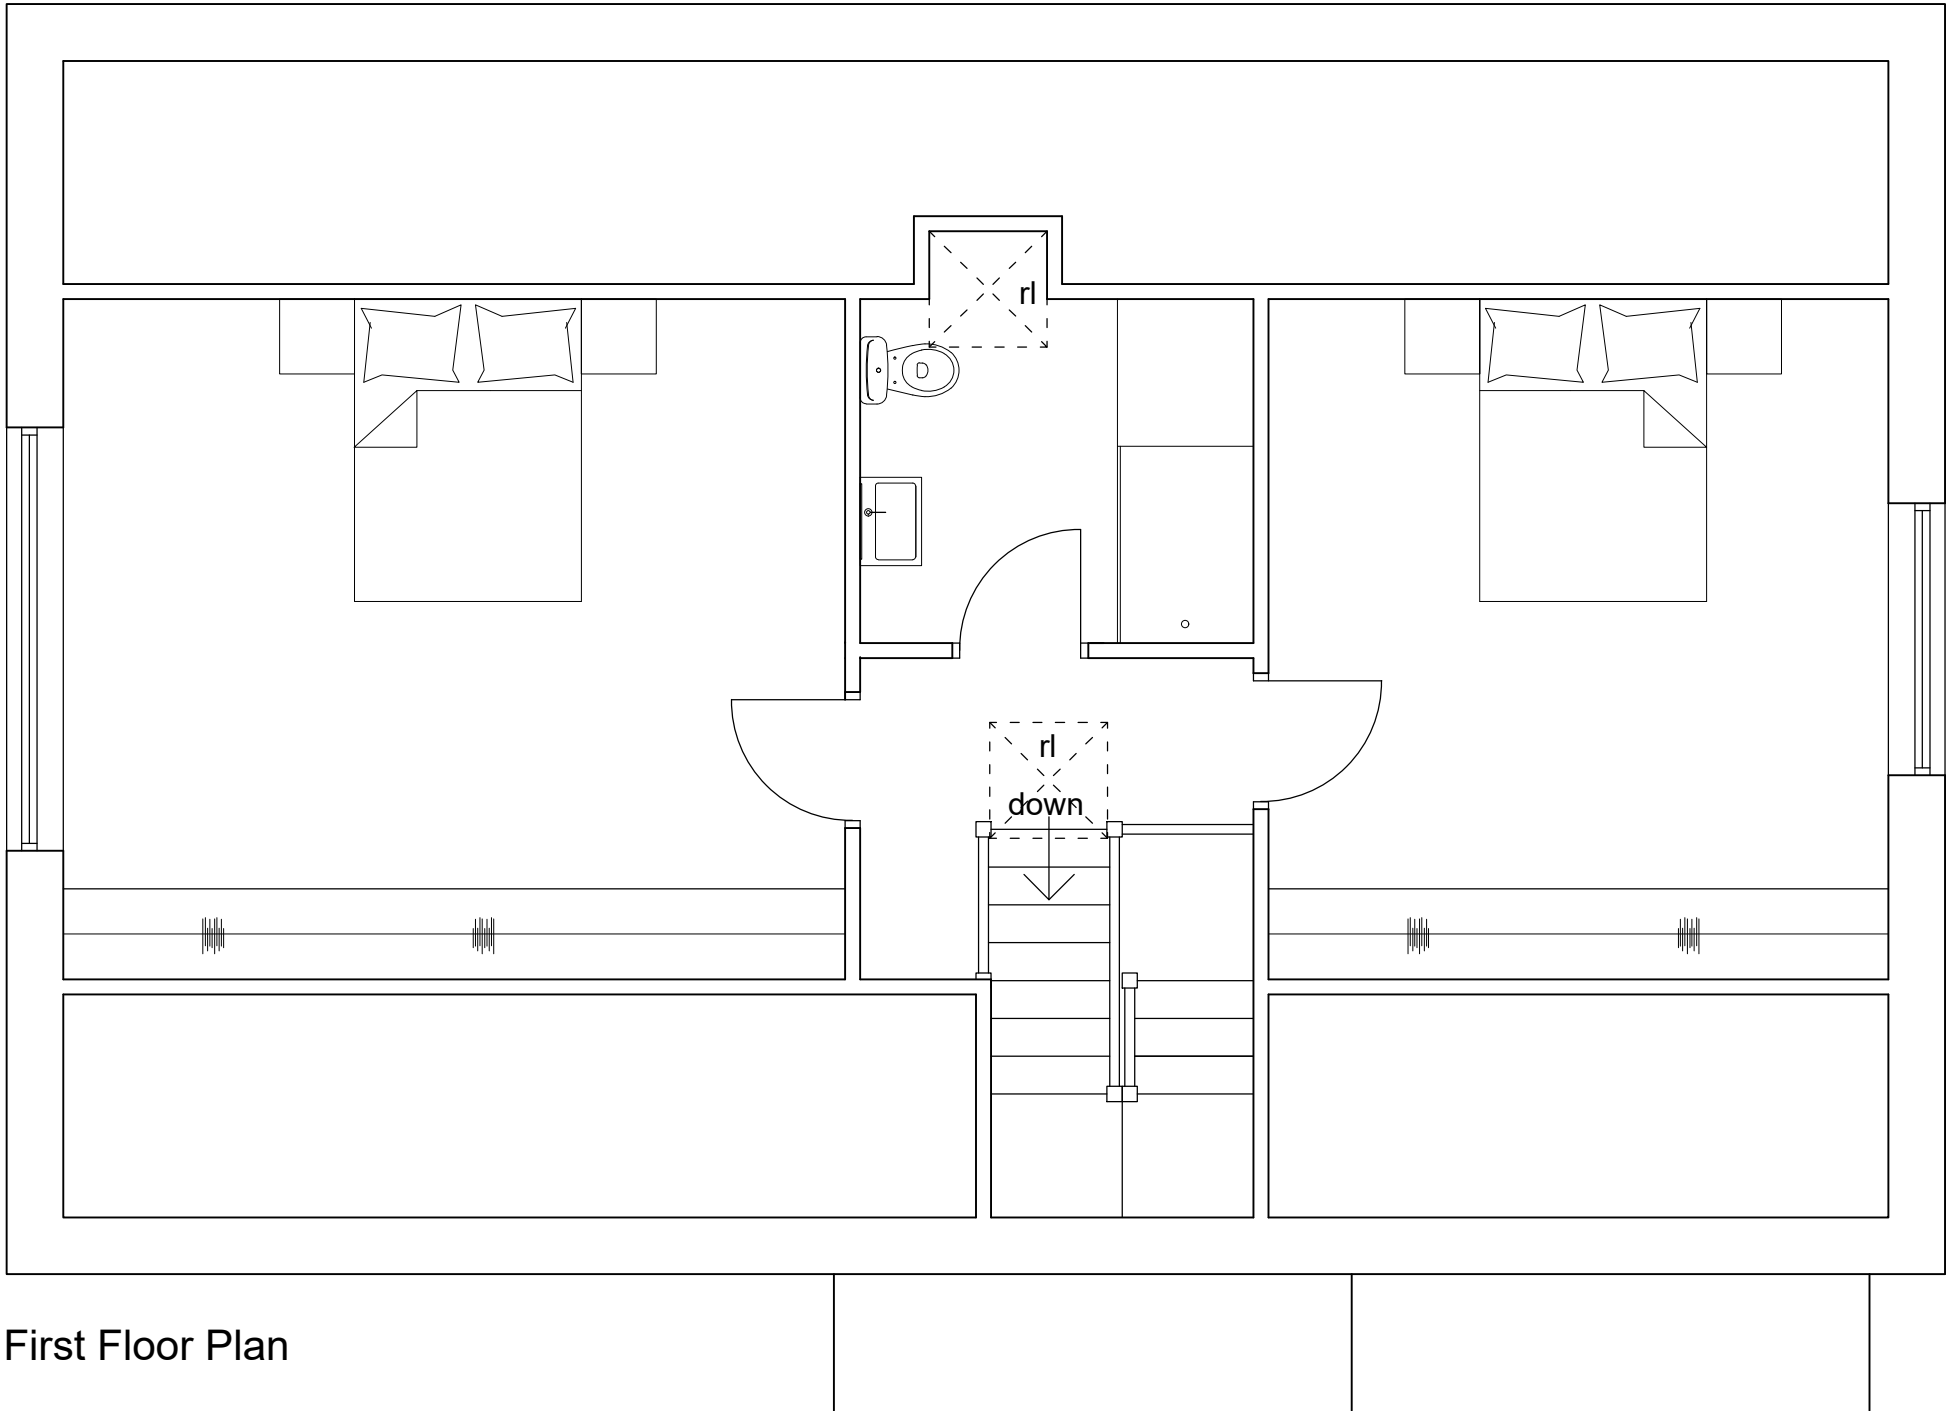


First Floor Plan

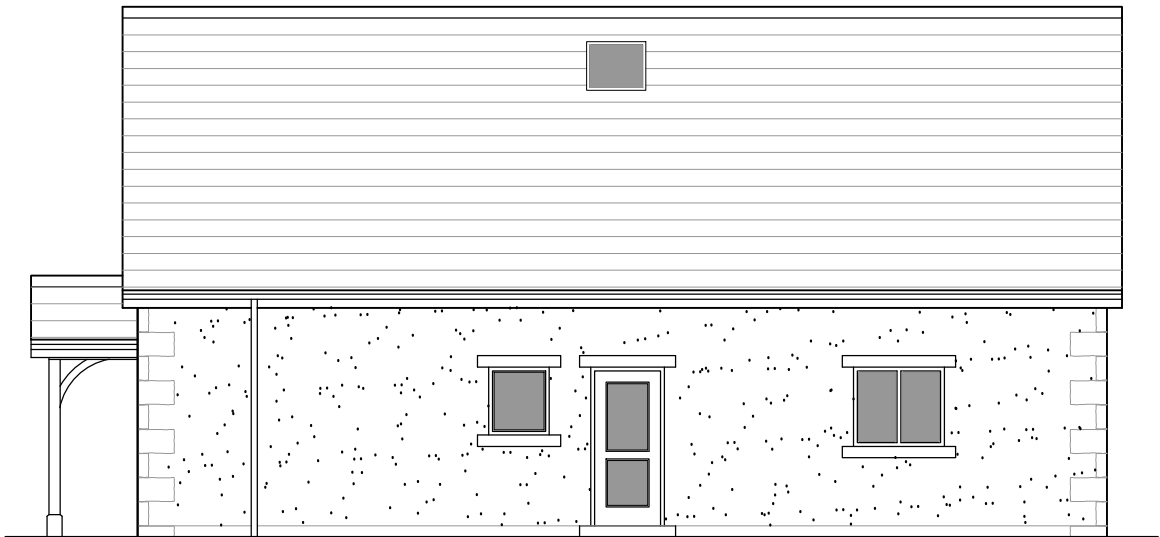

North East Elevation



South East Elevation

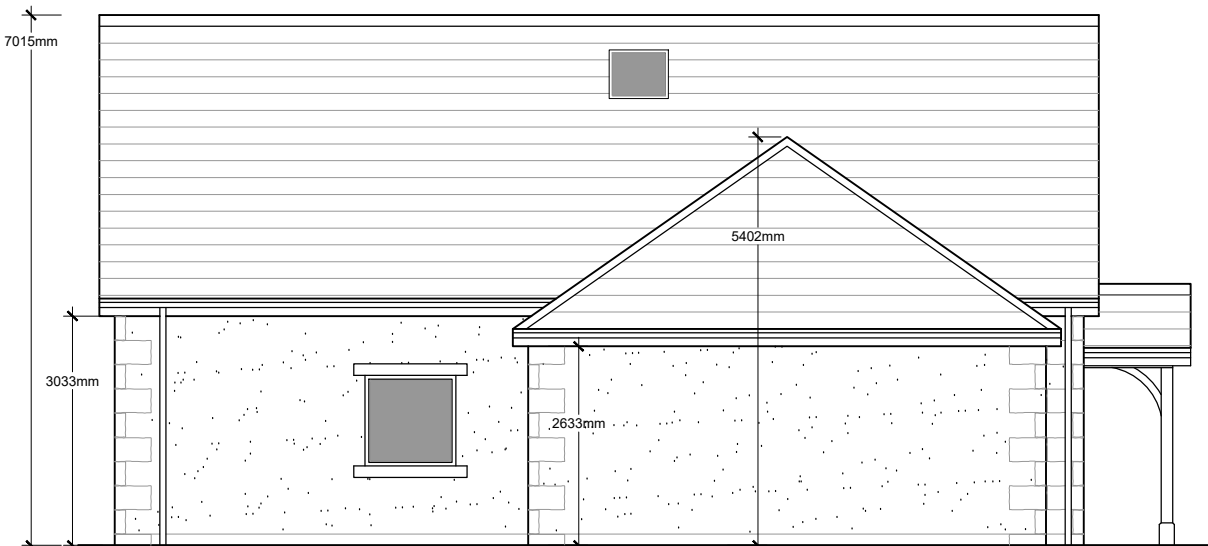

South West Elevation



North West Elevation

**REVE** - Window to NW elevation altered. LFR 6.7.26  
**REV D** - Front gable altered to stone. LFR 29.7.25  
**REV C** - Layout amended. LFR 07.07.25  
**REV B** - Overhang to Porch increased. LFR 13.11.24  
**REV A** - Layout amended. LFR 15.04.24

|   |                  |              |
|---|------------------|--------------|
| Client<br>Mr S Gill                                                                                        |                  |              |
| Project<br>Proposed Development at<br>Barrow Bridge House<br>Club Street<br>Barrow<br>Clitheroe<br>BB7 9AY |                  |              |
| Drawing Title<br>Plot 2 Proposed Plans and Elevations                                                      |                  |              |
| Scale<br>1:50/100 @ A2                                                                                     | Date<br>Mar 2024 | Drawn<br>LFR |
| READ DESIGN LTD                                                                                            |                  |              |
| 161 - 03 E                                                                                                 |                  |              |